


SYMBOL	DESCRIPTION	MANUFACTURER REF
	PAN TILT & ZOOM (PTZ) CCTV CAMERA	AVIS 0815-LE PTZ NETWORK CAMERA
	FIXED PTZ/CCTV CAMERA	AVIS PTZ NETWORK CAMERA
	PAN TILT & ZOOM (PTZ) DOME CCTV CAMERA INCLUDING 360 DEGREE MOTION SENSORS	AVIS 08100-E PTZ NETWORK CAMERA
	EXTERNAL PSE NETWORK SPEAKER INCLUDING 2 WY CONNECTION MICROPHONE	AVIS 01101-E W2 NETWORK HORN SPEAKER
	4G GSM WINDUP RESISTANT SURFACE MOUNT NETWORK NET INCLUDING LOGPO	WIKI SERIES WIGULAR

CAMERA No.	DESCRIPTION	CAM TYPE
001	CAMERA - NORTH ENTRANCE / EXIT	PAN TILT & ZOOM
002	CAMERA - NORTH SOUTH	SENSOR + PAN TILT & ZOOM
003	CAMERA - MIDDLE NORTH	PAN TILT & ZOOM
004	CAMERA - MIDDLE SOUTH	SENSOR + PAN TILT & ZOOM
005	CAMERA - MIDDLE NORTH	PAN TILT & ZOOM
006	CAMERA - MIDDLE SOUTH	SENSOR + PAN TILT & ZOOM
007	CAMERA - MIDDLE SOUTH	PAN TILT & ZOOM
008	CAMERA - FEATURE LANDSCAPE AREA	SENSOR + PAN TILT & ZOOM
009	CAMERA - SHARED MICROCOM	FIXED CAMERA
010	CAMERA - SHARED MICROCOM	FIXED CAMERA

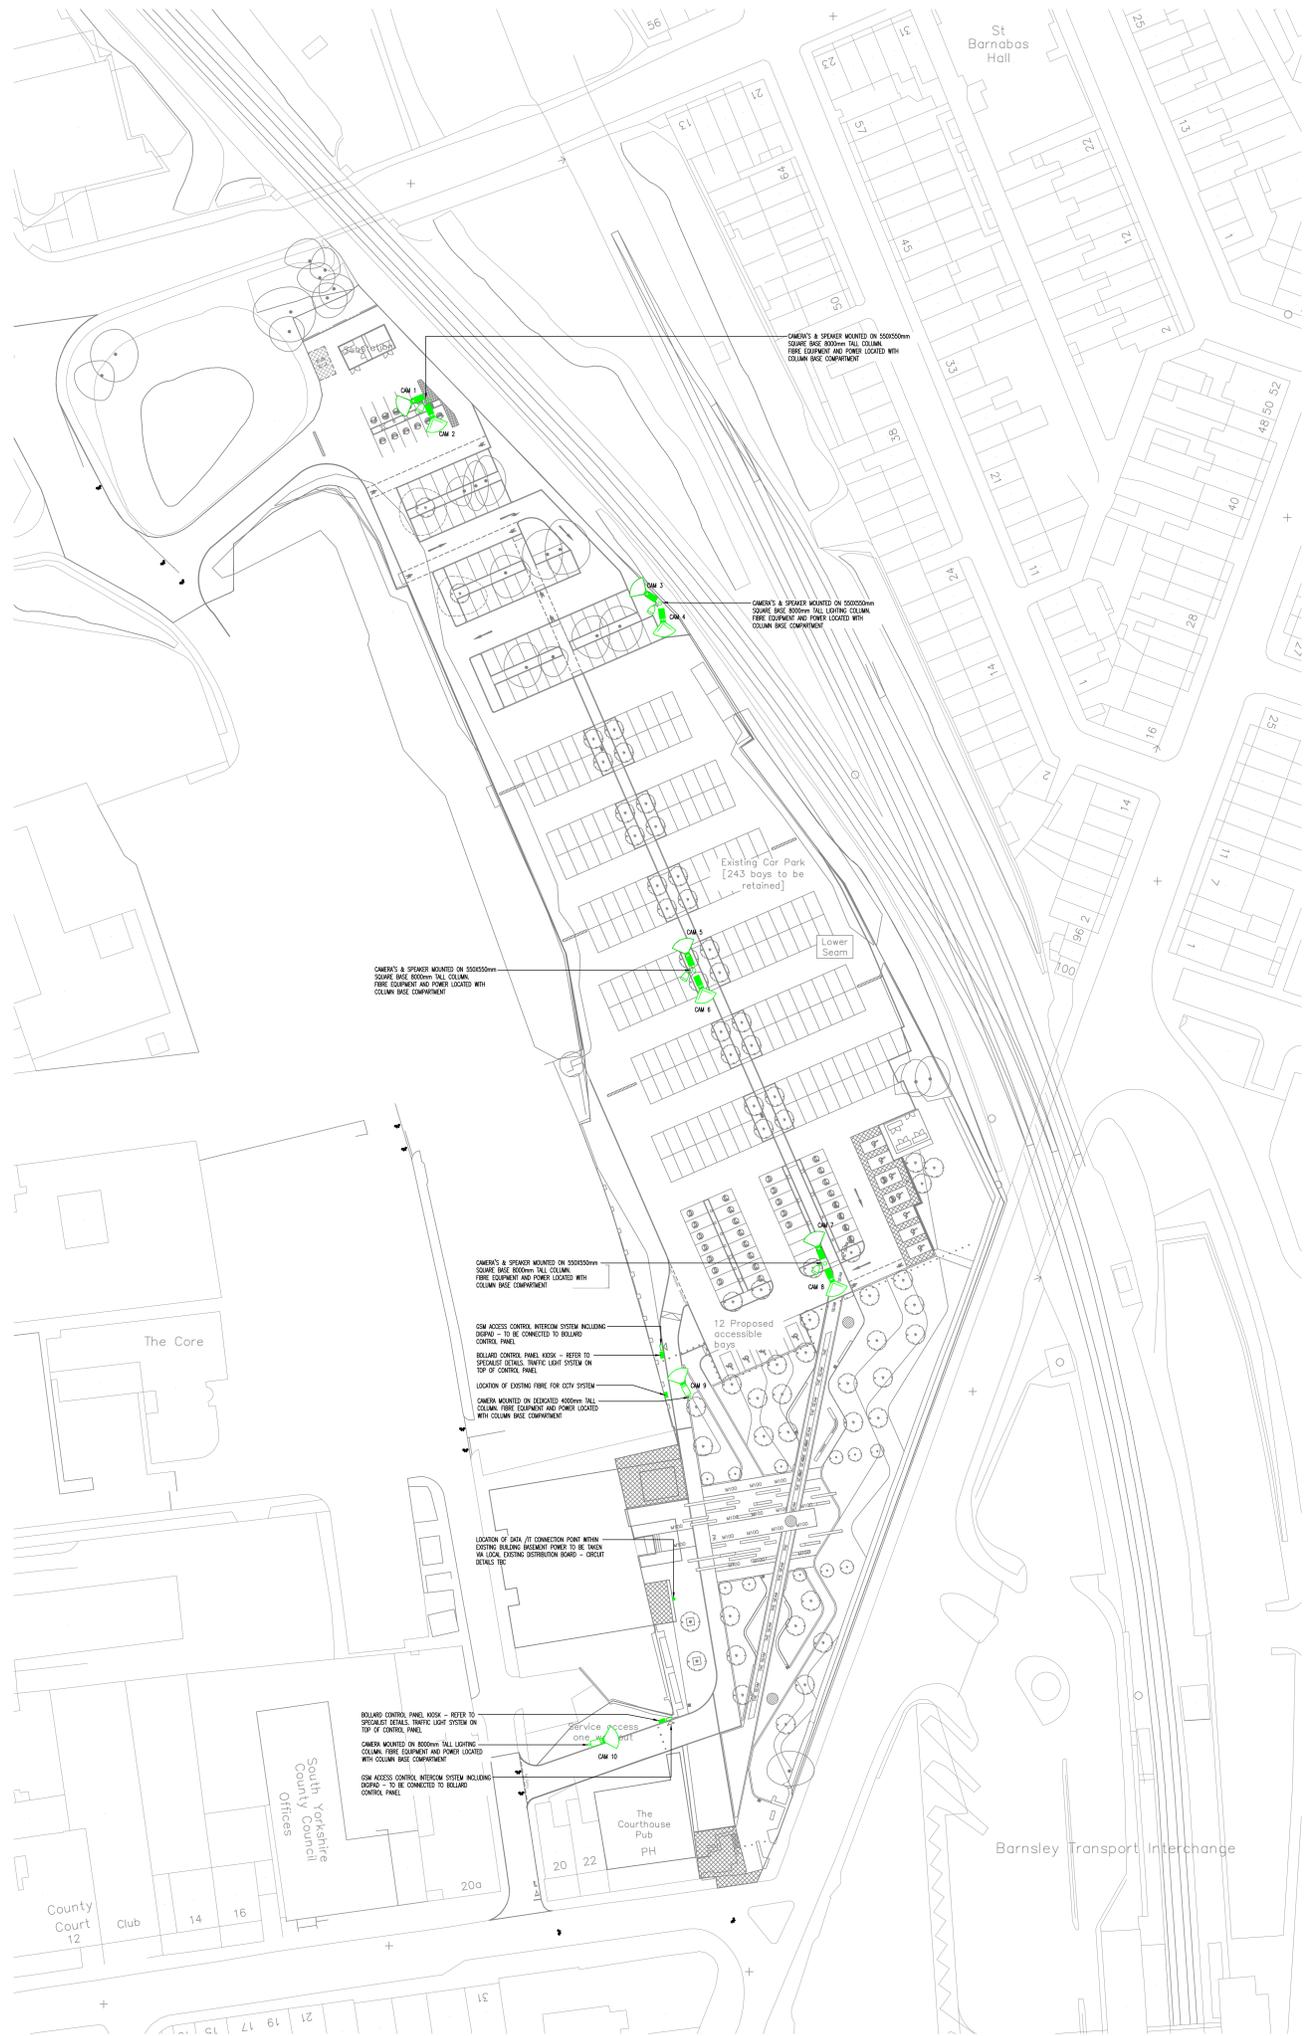

SITE PLAN (1:500)  
 EXTERNAL SECURITY SERVICES LAYOUT

27.02.25	LATEST LANDSCAPE GA ADDED	P03	JN
	UPDATE AS INSTRUCTED		
11.02.25	WDC COMMENTS INCORPORATED	P02	JN
DATE	DESCRIPTION	REV	BY

**PROPOSED**

Unit E1  
 Hopton Lane South  
 Cledstone, Morley  
 Leeds  
 LS27 7JG  
 T: 01132 534 290  
 E: elm@elm-buildingservices.co.uk  
 W: www.elm-buildingservices.co.uk

**Elm Building Services**  
 Mechanical and Electrical Design & Build Contractors

PROJECT  
 The Seam  
 Barnsley

DRAWING TITLE  
 Site Plan  
 External Security Services Layout

SCALE	SIZE	DATE
1:500	A0	13.01.2025
DESIGN	DRAWN	CHECKED
XX	XX	XX
DRAWING NUMBER	REVISION	
SEAM-ELM-22-XX-DR-E-24005	P03	