




FRONT ELEVATION AS PROPOSED

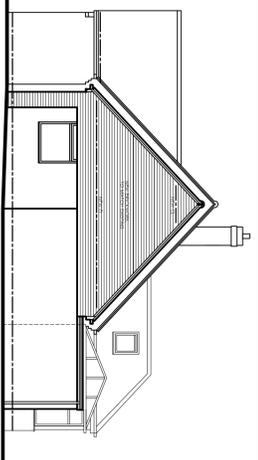


SIDE ELEVATION AS PROPOSED

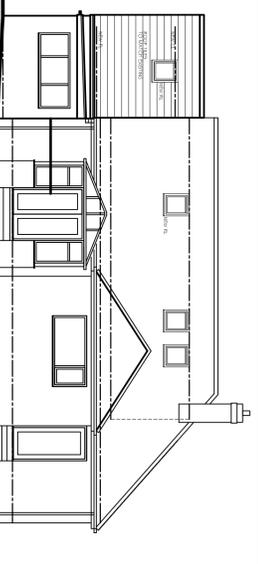


REAR ELEVATION AS PROPOSED

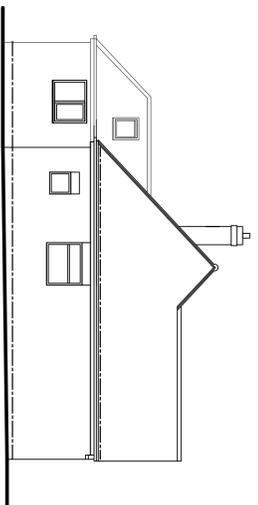


SIDE ELEVATION AS PROPOSED

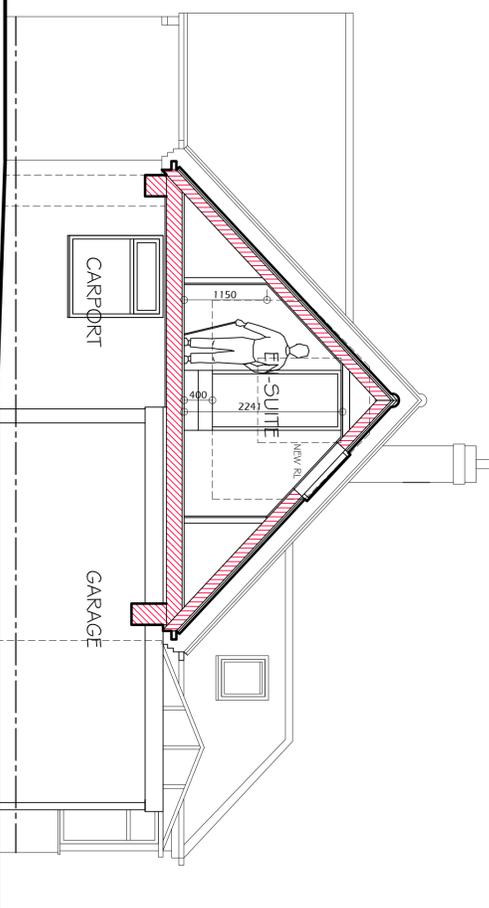

TYPICAL SECTION
SCALE 1:100

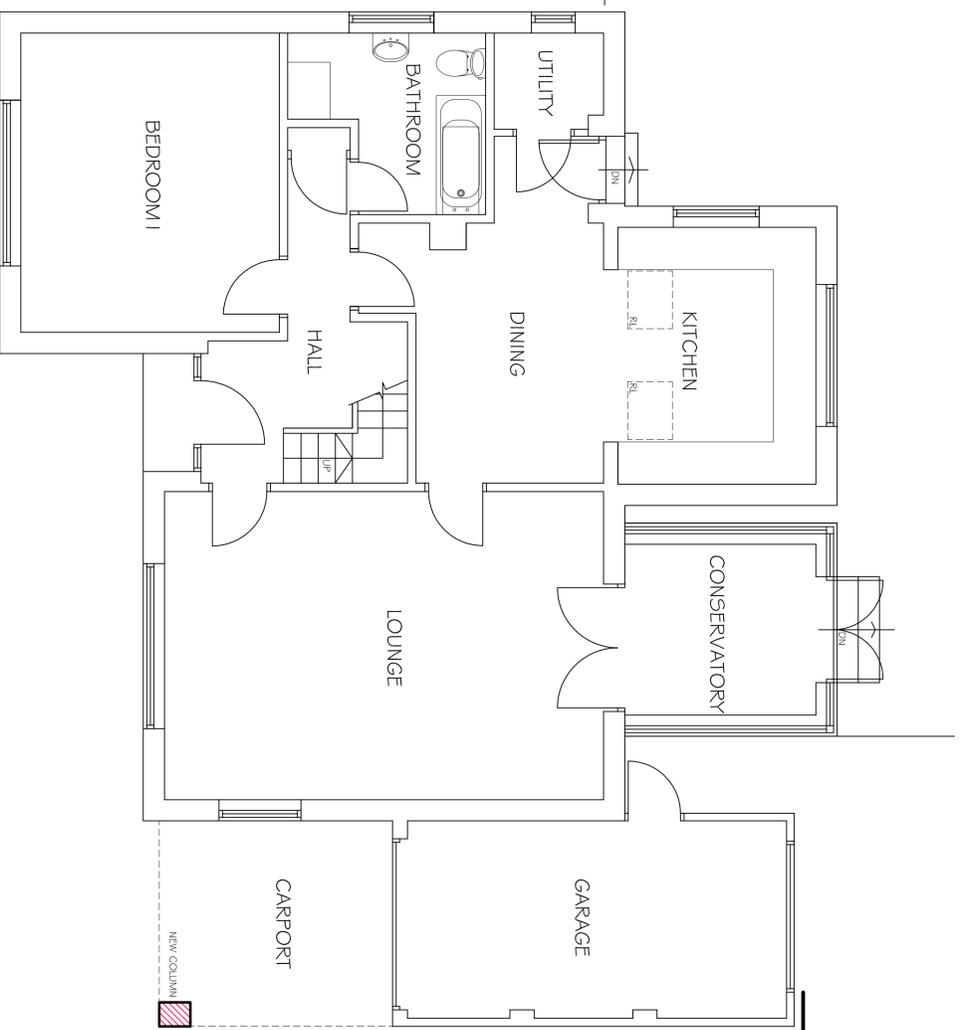

GROUND FLOOR PLAN AS PROPOSED
SCALE 1:50

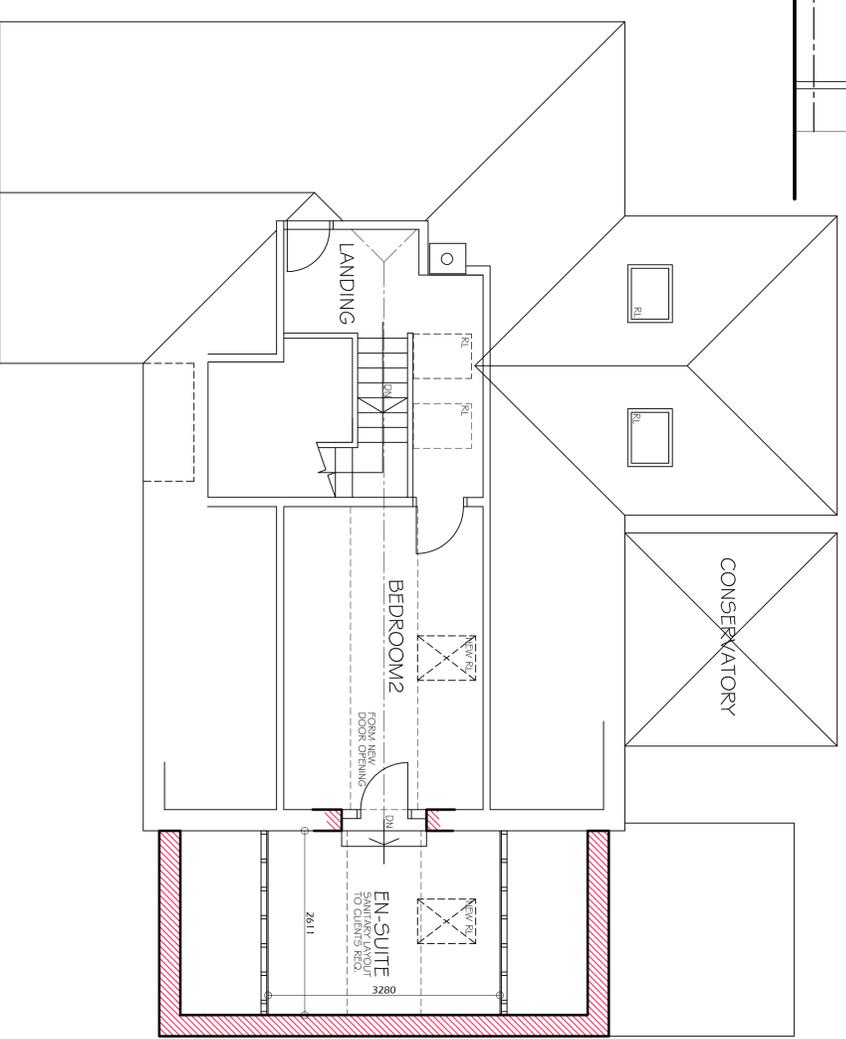

FIRST FLOOR PLAN AS PROPOSED
SCALE 1:50

Notes

1. THE DRAWING AND THE COMPONENTS AND PARTS THEREIN ARE THE PROPERTY OF NYP ARCHITECTURAL SERVICES AND ARE NOT TO BE REPRODUCED OR TRANSMITTED IN ANY FORM OR BY ANY MEANS, ELECTRONIC OR MECHANICAL, INCLUDING PHOTOCOPYING, RECORDING, OR BY ANY INFORMATION STORAGE AND RETRIEVAL SYSTEM, WITHOUT THE WRITTEN PERMISSION OF NYP ARCHITECTURAL SERVICES.
2. CONTRACTORS AND SUB-CONTRACTORS MUST CHECK AND AGREE ALL DIMENSIONS BEFORE PROCEEDING WITH WORK OR COMMENCING WORK ON SITE.
3. CONTRACTORS ARE RESPONSIBLE FOR INFORMING THE DESIGNER OF ANY DISCREPANCY, OMISSION, OR CONFLICT IN THE DRAWING OR BETWEEN THE DRAWING AND THE STANDARD TERMS OF CONTRACT IN RESPECT OF THE WORK.
4. WRITTEN APPROVAL ONLY ARE TO BE USED FROM THIS DRAWING IF ANY CHANGES ARE REQUIRED.

Revisions:		Date	Suffix	Description

Date	Suffix	Description



NYP ARCHITECTURAL SERVICES
 The Grove, High Street, Ossett, Barnsley, S75 3HG. Tel: 01728 208988. E-mail: sales@nypservices.co.uk / stephen@nypservices.co.uk

Project: **PROPOSED EXTENSION
5 FINE ACRES
CAMTHORNE**

Drawing Title: **PLANS & ELEVATIONS
AS PROPOSED**

Client: **MR STEPHEN BROWN**

Date: **SEPT 2015**

Ref: **02/19**

Scale: **A1**

Dwg. No.: **02**

Rev: