




PROPOSED FRONT ELEVATION
SCALE 1:100

PROPOSED SIDE ELEVATION
SCALE 1:100

PROPOSED REAR ELEVATION
SCALE 1:100

PROPOSED SIDE ELEVATION
SCALE 1:100

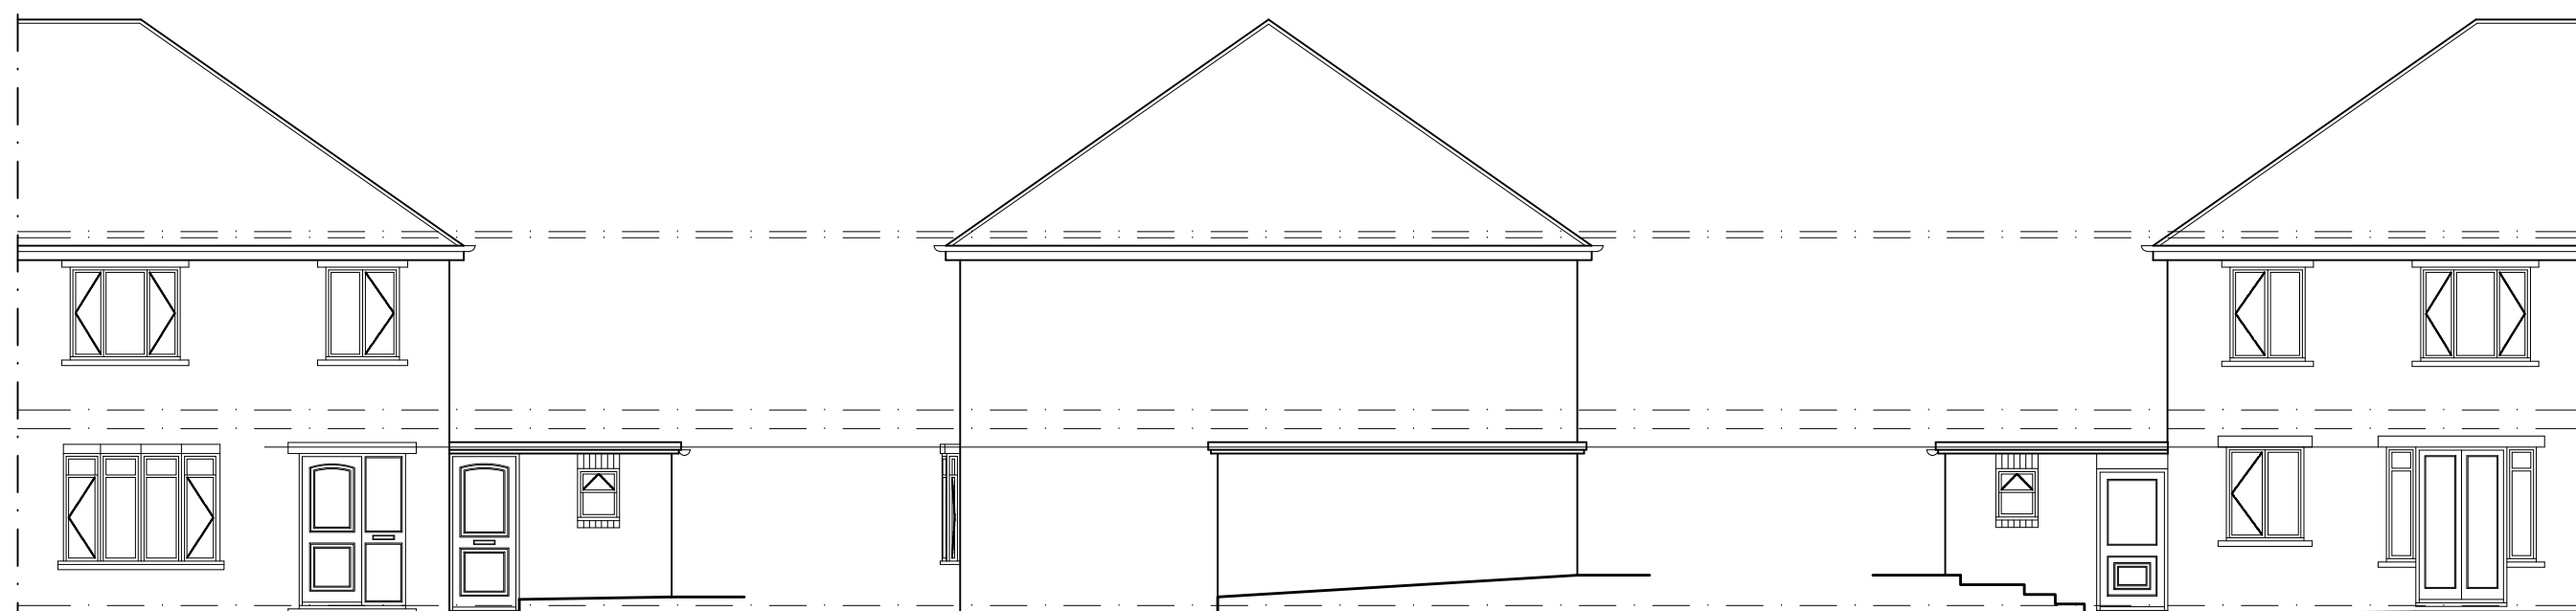


EXISTING FRONT ELEVATION
SCALE 1:100

EXISTING SIDE ELEVATION
SCALE 1:100

EXISTING REAR ELEVATION
SCALE 1:100

EXISTING SIDE ELEVATION
SCALE 1:100

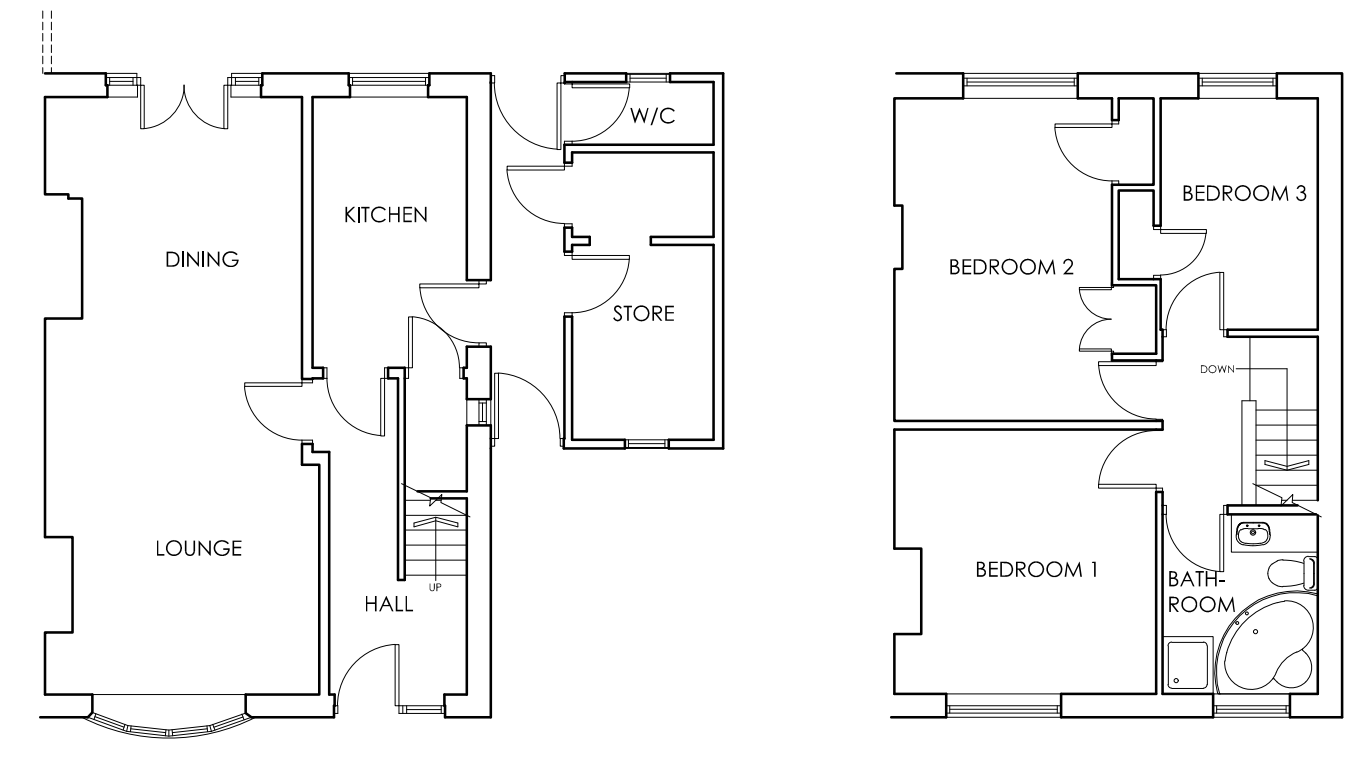


EXISTING GROUND FLOOR PLAN
SCALE 1:100


EXISTING FIRST FLOOR PLAN
SCALE 1:100



PROPOSED GROUND FLOOR WITHIN MEASURED SITE FOOTPRINT
SCALE 1:200

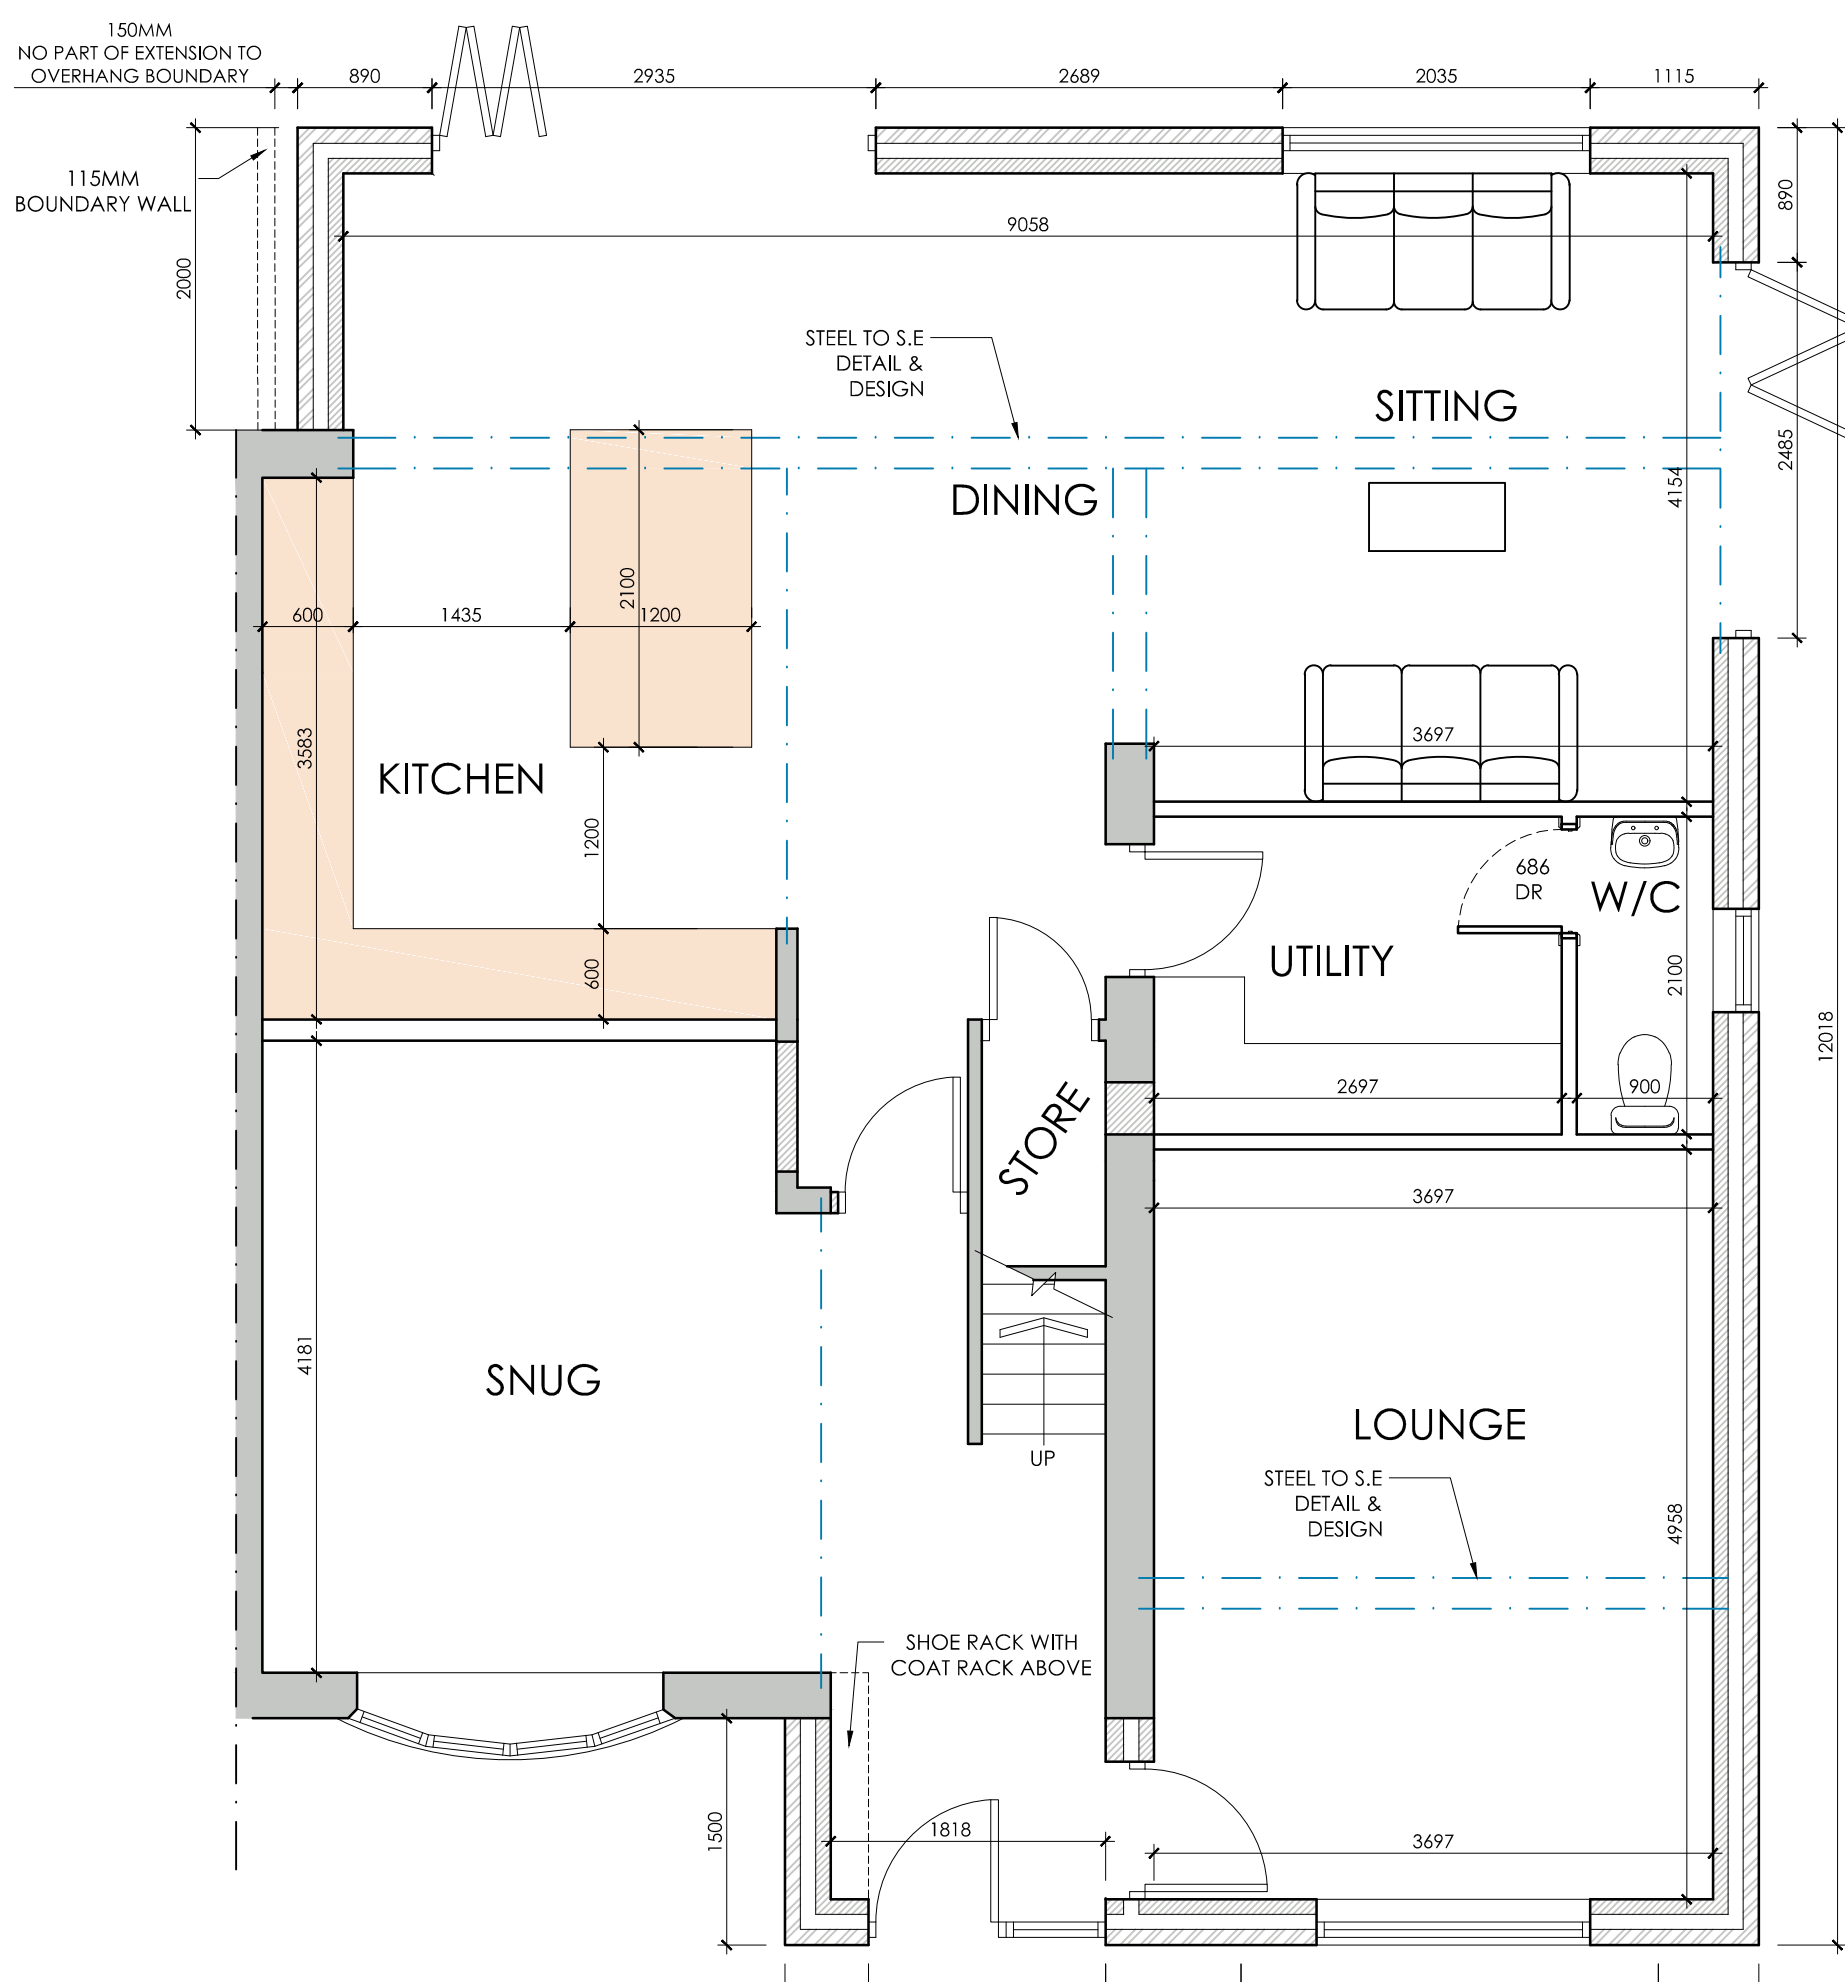



PROPOSED GROUND FLOOR PLAN
SCALE 1:50

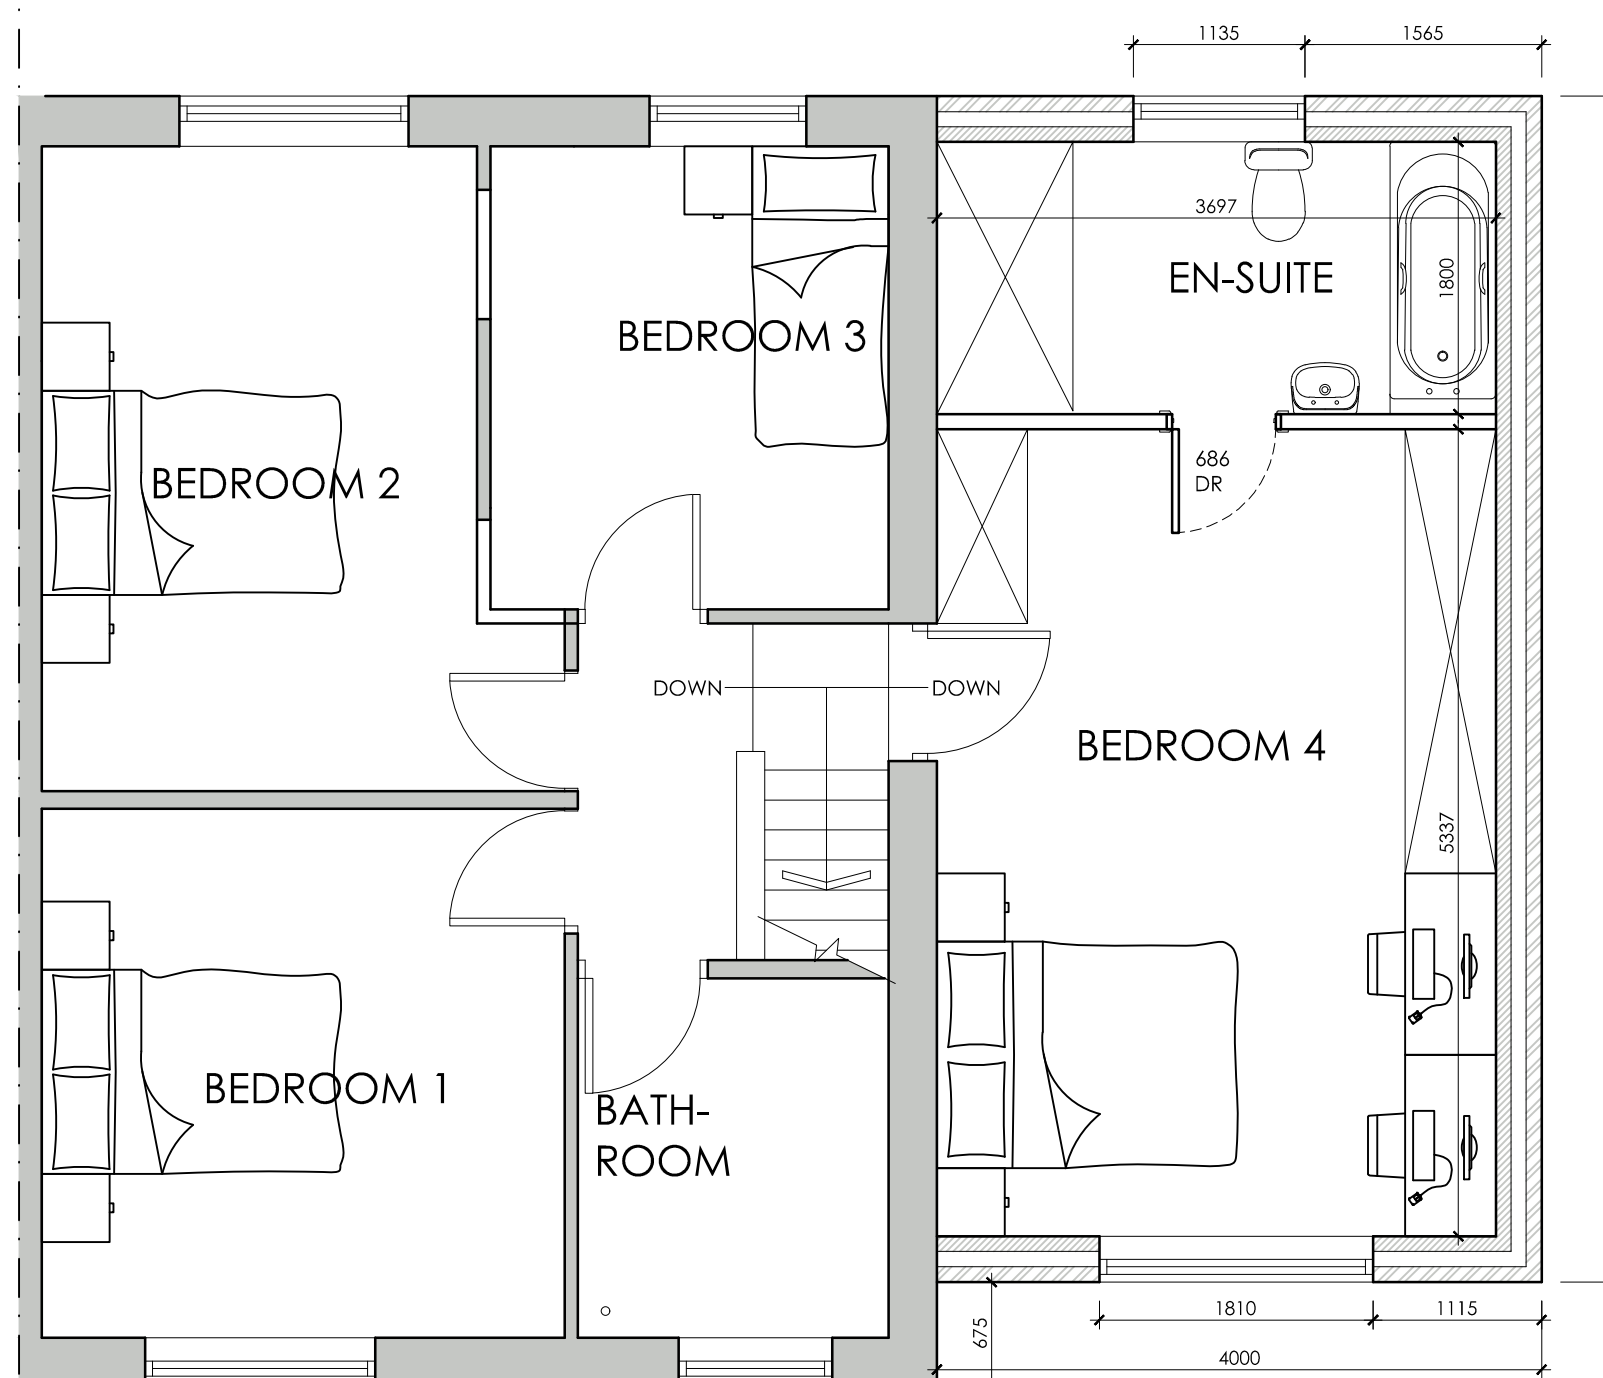

PROPOSED FIRST FLOOR PLAN
SCALE 1:50



LOCATION PLAN
SCALE 1:1250

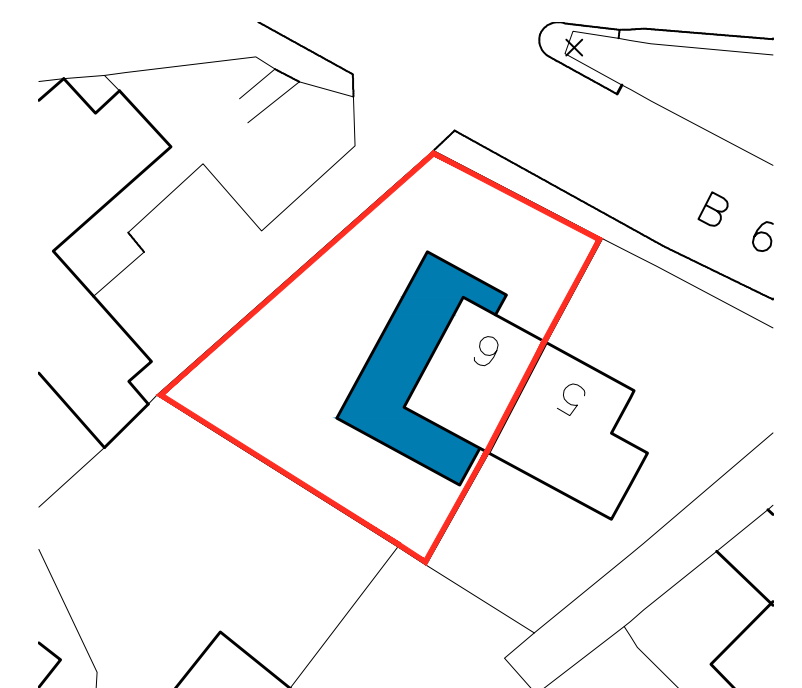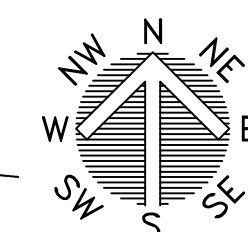

BLOCK PLAN
SCALE 1:500

WhiteAgus PARTNERSHIP			OFFICE ONE, 34 VICTORIA ROAD, BARNLEY, S70 2BU			Phone: 01226 208482		
ARCHITECTURAL SERVICES			Email: info@whiteaguspартnership.co.uk			Web: www.whiteaguspартnership.co.uk		
Project.			Client.					
PROPOSED EXTENSION AT 6 SHEFFIELD ROAD, OXSPRING BARNLEY, S36 8YQ			MR GARSIDE					
Drawing Title.			Date.			Scale.		
PLANS AND ELEVATIONS			NOVEMBER 2021 1:50 & 1:100 @ A1					
Ref.			20-191			Dwg. No. 03		
Date			10/12/2021			Rev. C		
Suffix			A					
Description			REVISED TO CLIENTS REQUIREMENTS					
			REVISED TO CLIENTS REQUIREMENTS					
			REVISED FOR PLANNING					