



! RESIDUAL RISK
Wherever possible unnecessary risk is designed out of these proposals. Where residual risk remains this is assessed and identified on the relevant drawings with this symbol. Refer to the note and the relevant measures in the Health + Safety documentation

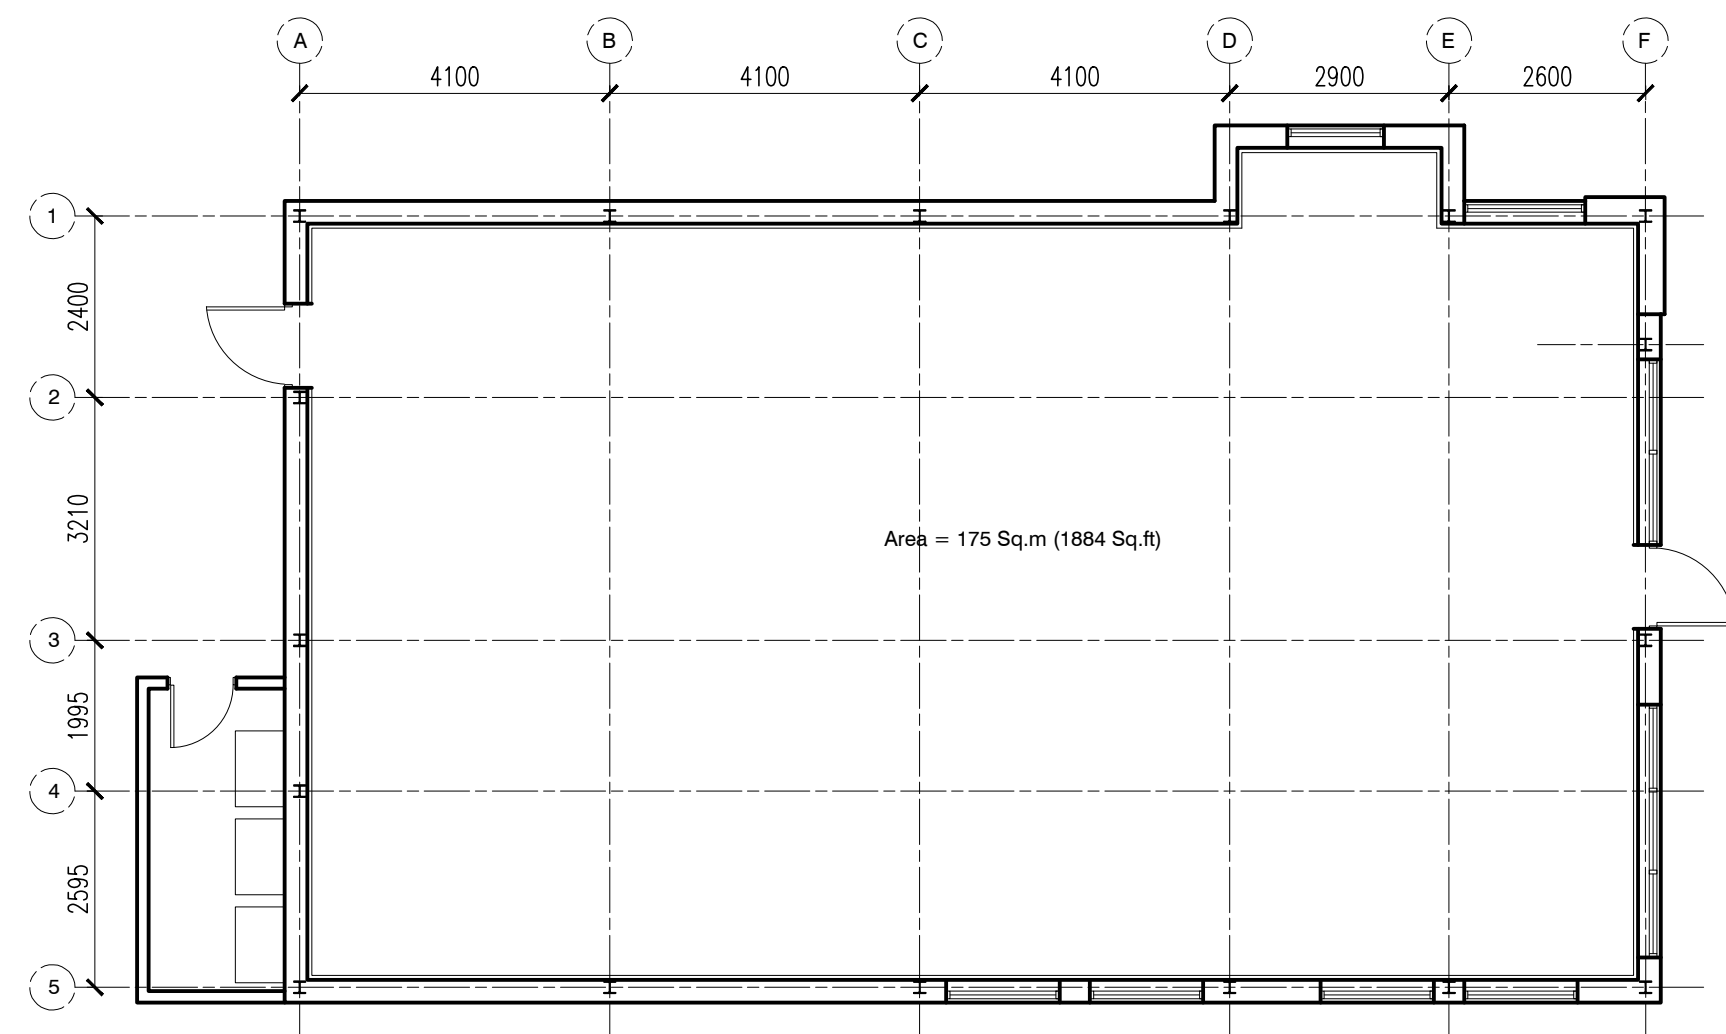


PROPOSED PLAN SCALE 1:100

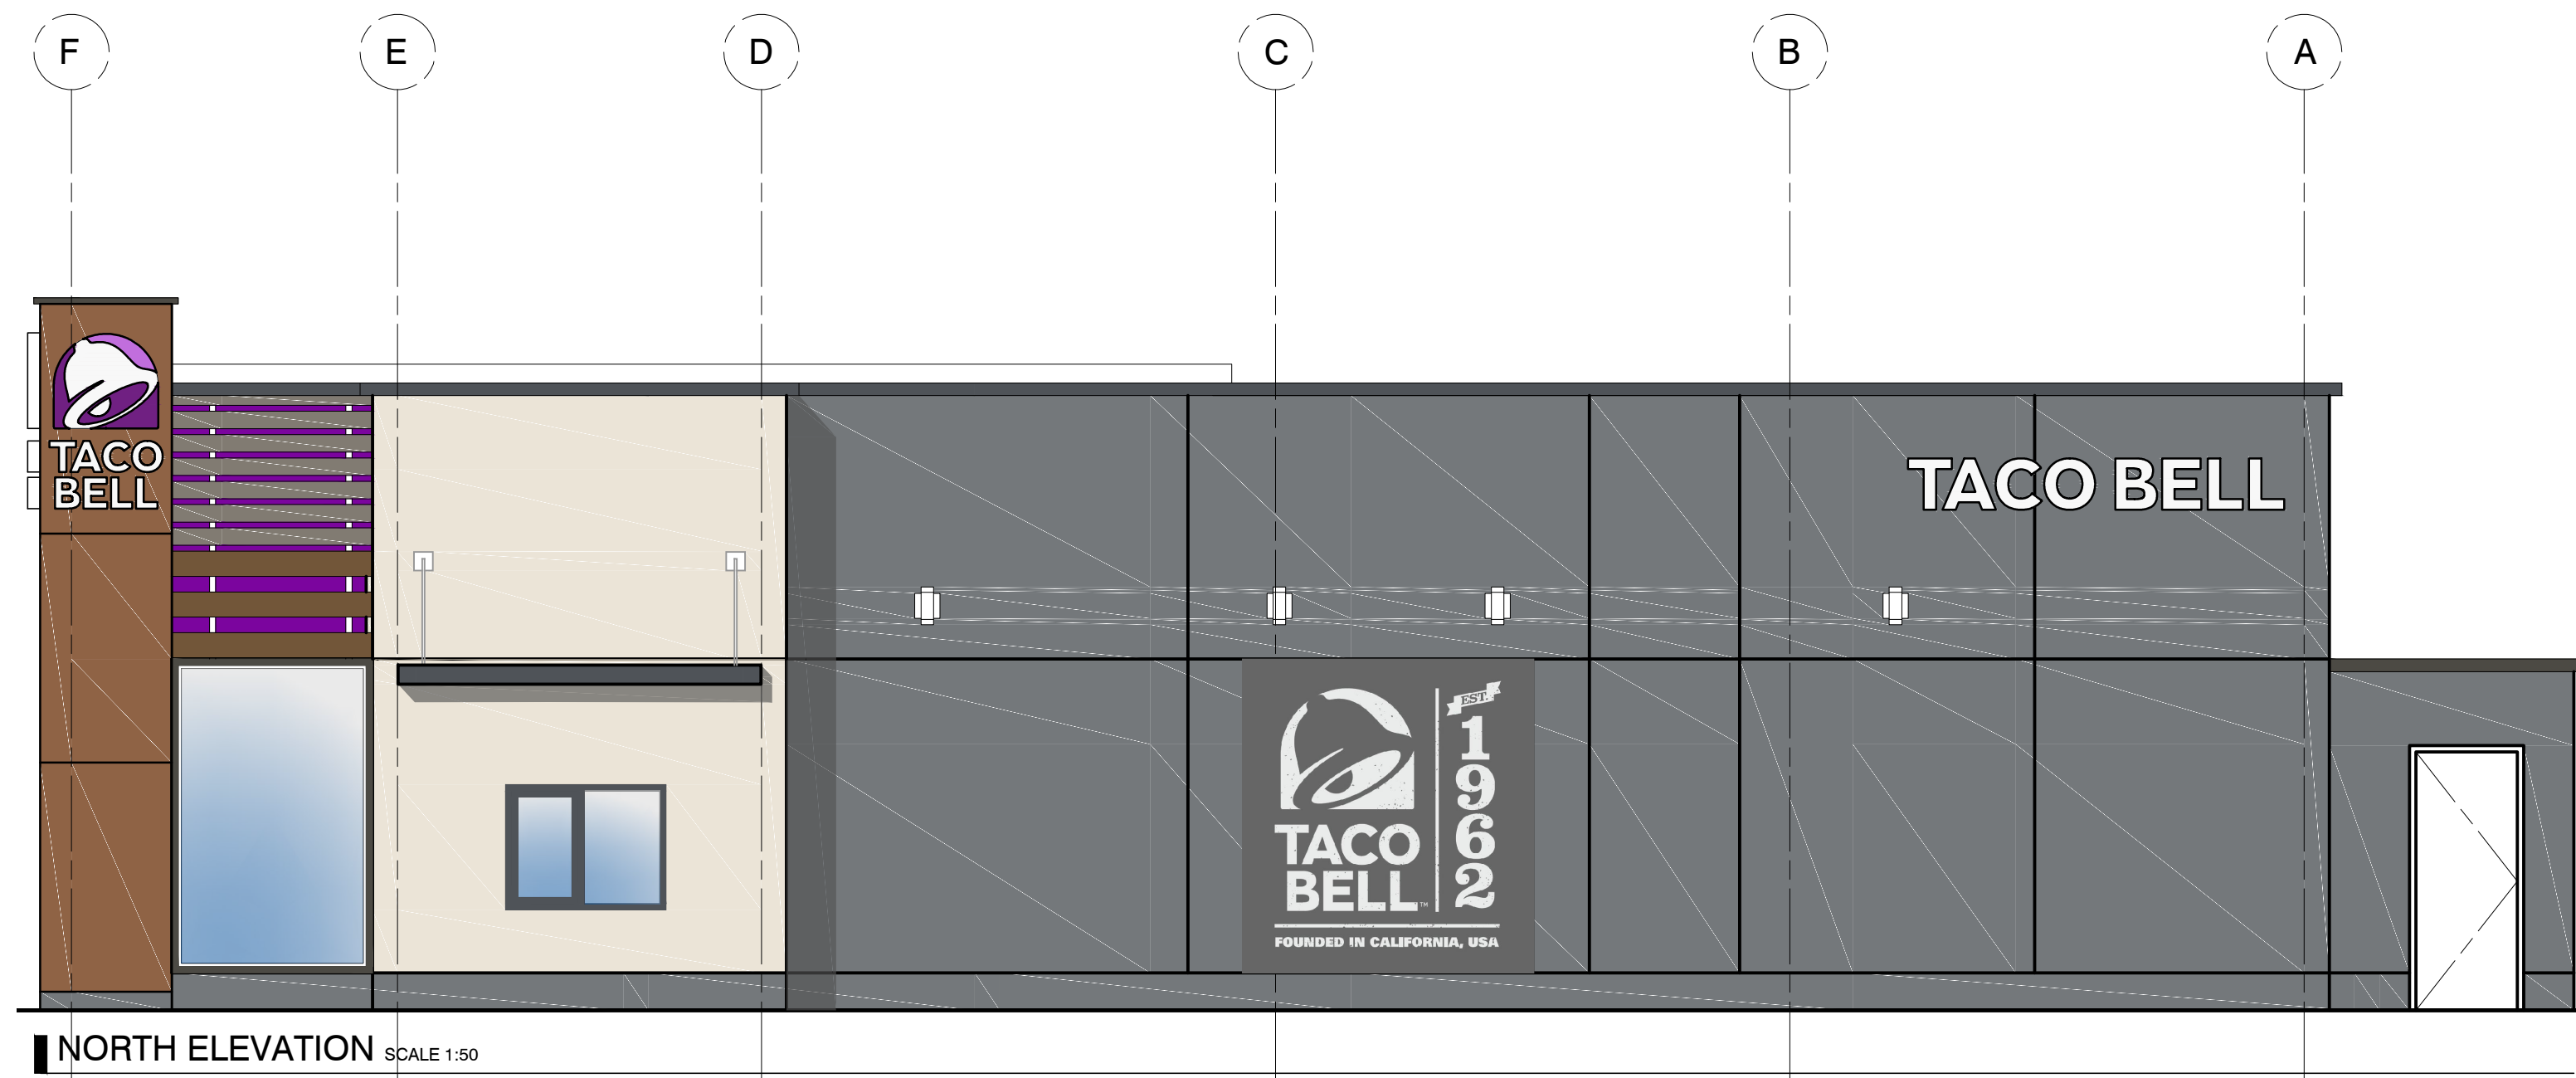

NORTH ELEVATION SCALE 1:50



EAST ELEVATION SCALE 1:50

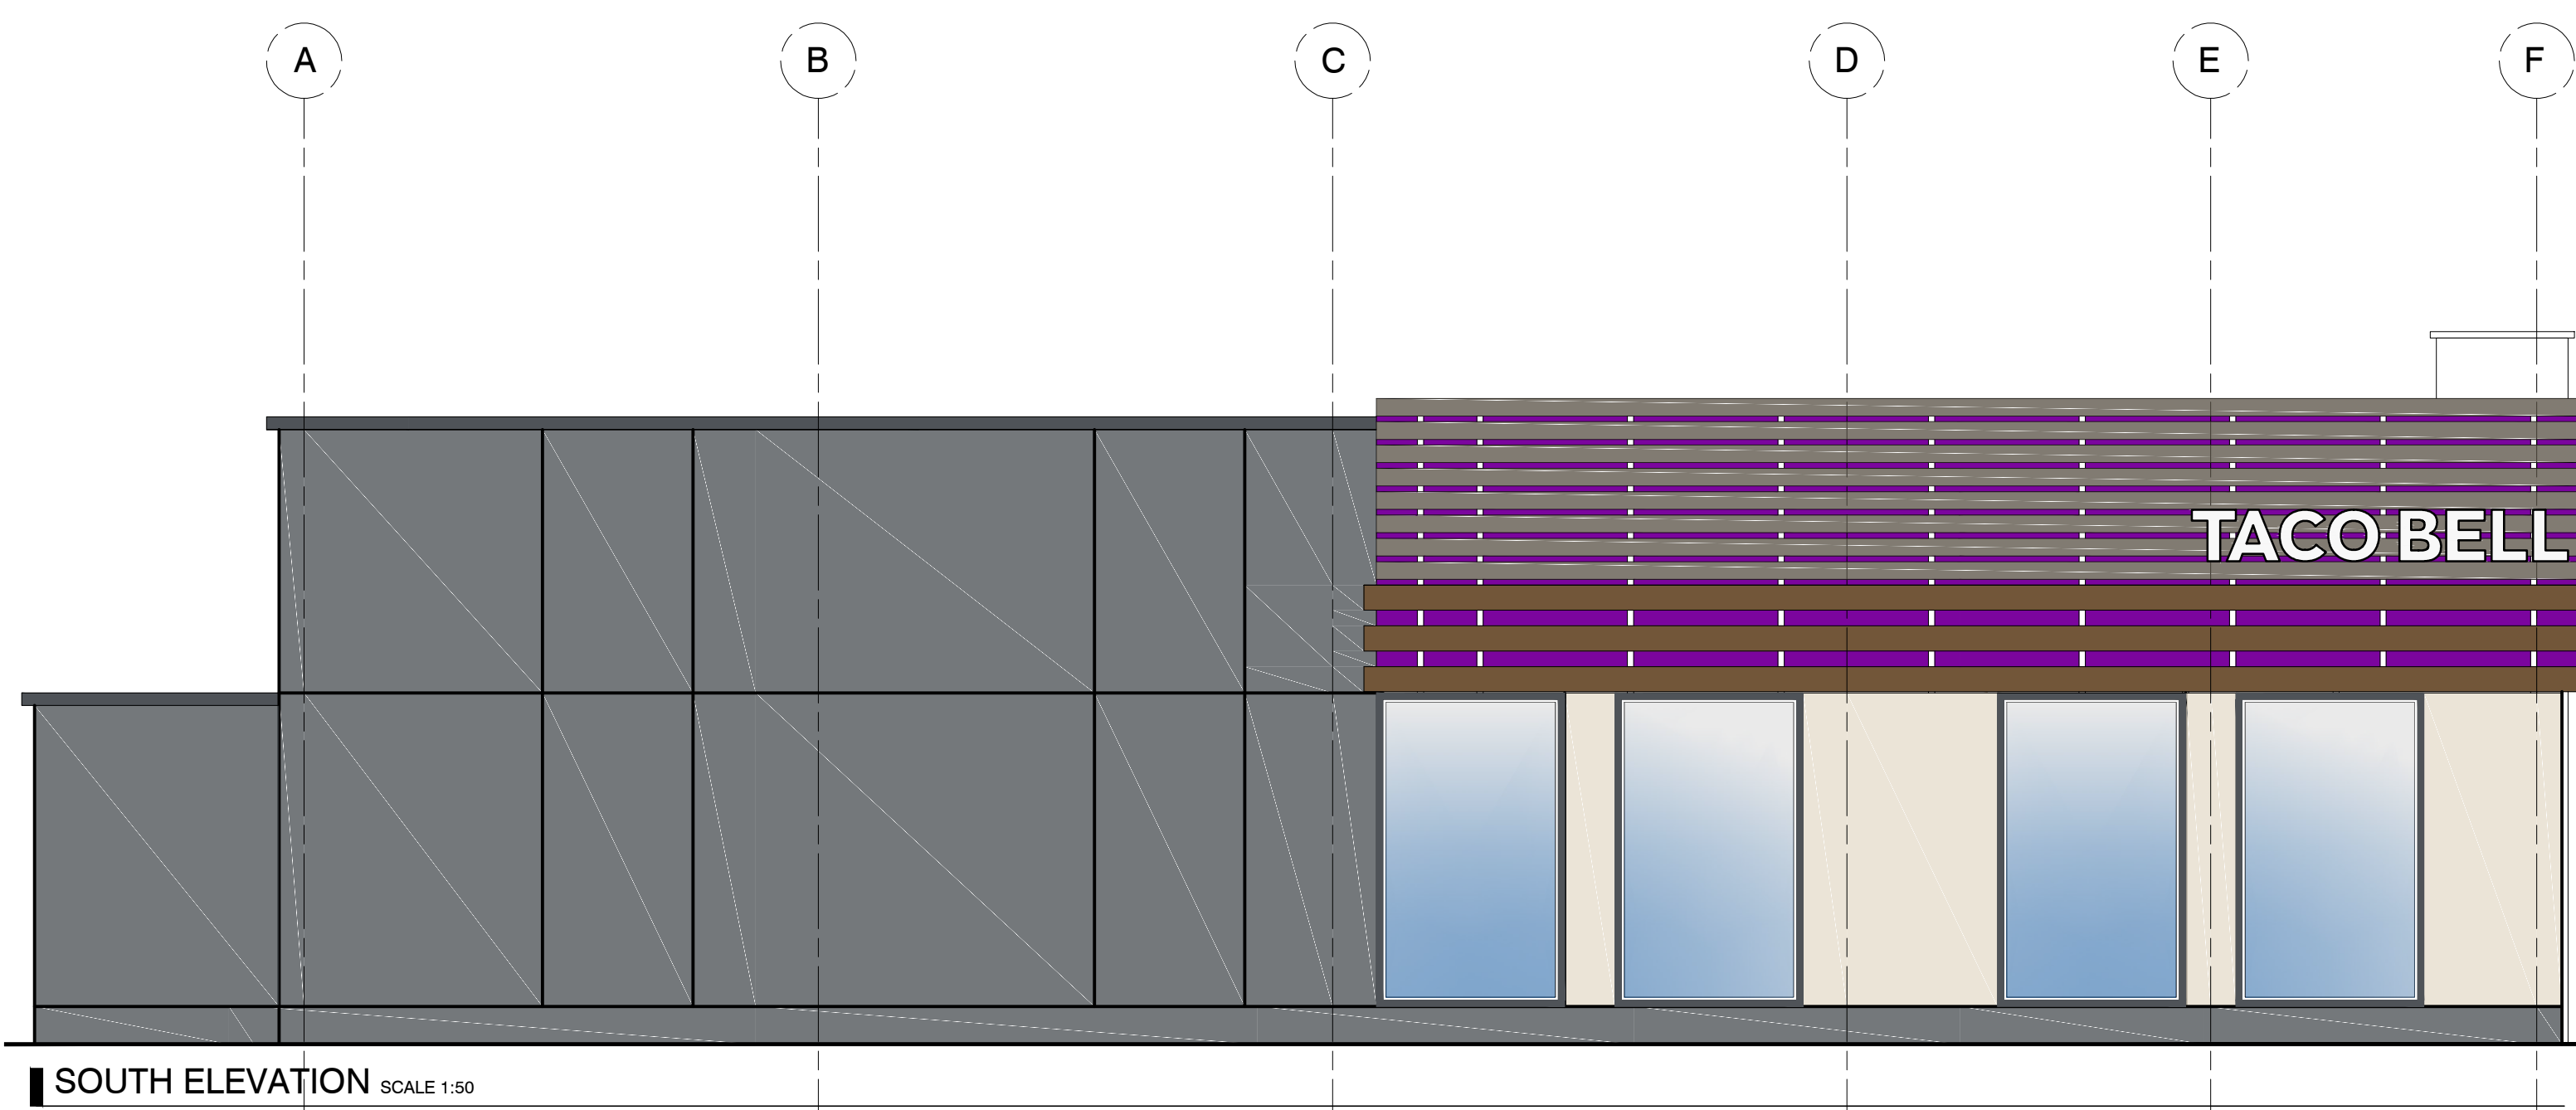

SOUTH ELEVATION SCALE 1:50



WEST ELEVATION SCALE 1:50

M	PLANNING ISSUE	22-02-2017
L	Signage Amended In Line With Consultant Drawings High Level Paneling To North Elevation Added. Glazed Entrance Door Amended.	17-02-2017
K	Glazing Reconfigured To East Elevation, Two Glazing Panels And High Level Louvered Cladding Extended To South Elevation	15-02-2017
J	Cladding Colour Amended To South Elevation Taco Bell Sign To North Elevation Inverted, DT Window And Glazing Repositioned To Suit Internal Layout	14-02-2017
H	Cladding Colours Amended	13-02-2017
G	Elevations Generally Amended In Line With TB Comments	30-01-2017
F	Housing Added At Rear For A/C Units	11-01-2017
E	Height Of Slatted Wall Reduced Signs Updated	09-01-2017
D	Elevations Generally Updated In Line With Client Comments And Revised TB Standards	04-01-2017
C	Taco Bell North Elevation Sign Increased In Size	13-10-2016
B	Further Amendments Made Following Client Comments	13-10-2016
A	General Amendments Made To Signage Following Client Comments	10-10-2016

Revision
AXIS
architecture
Talbot Chambers 2-6 North Church Street Sheffield S1 2DH
tel: +44(0)114 2490944 fax: +44(0)114 2490966 www.axis-architecture.com

GATEWAY 36
ROCKINGHAM 1, BARNSLEY
DEARNE VALLEY PARKWAY
QFM GROUP

PROPOSED
ELEVATIONS

A1 Scale	A3 Scale	Date	Drawn By	Revision
1:50	1:100	06-10-2016	D.R.H.	M
Drawing Number				Revision
27070-(04)-01				M
PLANNING				

© COPYRIGHT EXISTS ON ALL DESIGN AND INFORMATION SHOWN
DO NOT SCALE for manufacture. Verify all dimensions prior to construction