

Notes


This drawing is the property of The Intelligent Design Centre Ltd and copyright is reserved by them. This drawing is not to be copied or disclosed by or to any unauthorised persons without the prior written consent of The Intelligent Design Centre Ltd.

Do not scale from this drawing.

All dimensions are to be checked on site prior to construction, manufacture of any components and ordering of materials and equipment.


Any discrepancies are to be reported to the architect for clarification.

All materials and workmanship to be in accordance with the current British Standards and codes of practice.

 

NOTES

- Outline of unit demise over
- High level ventilation routes
- Plant location

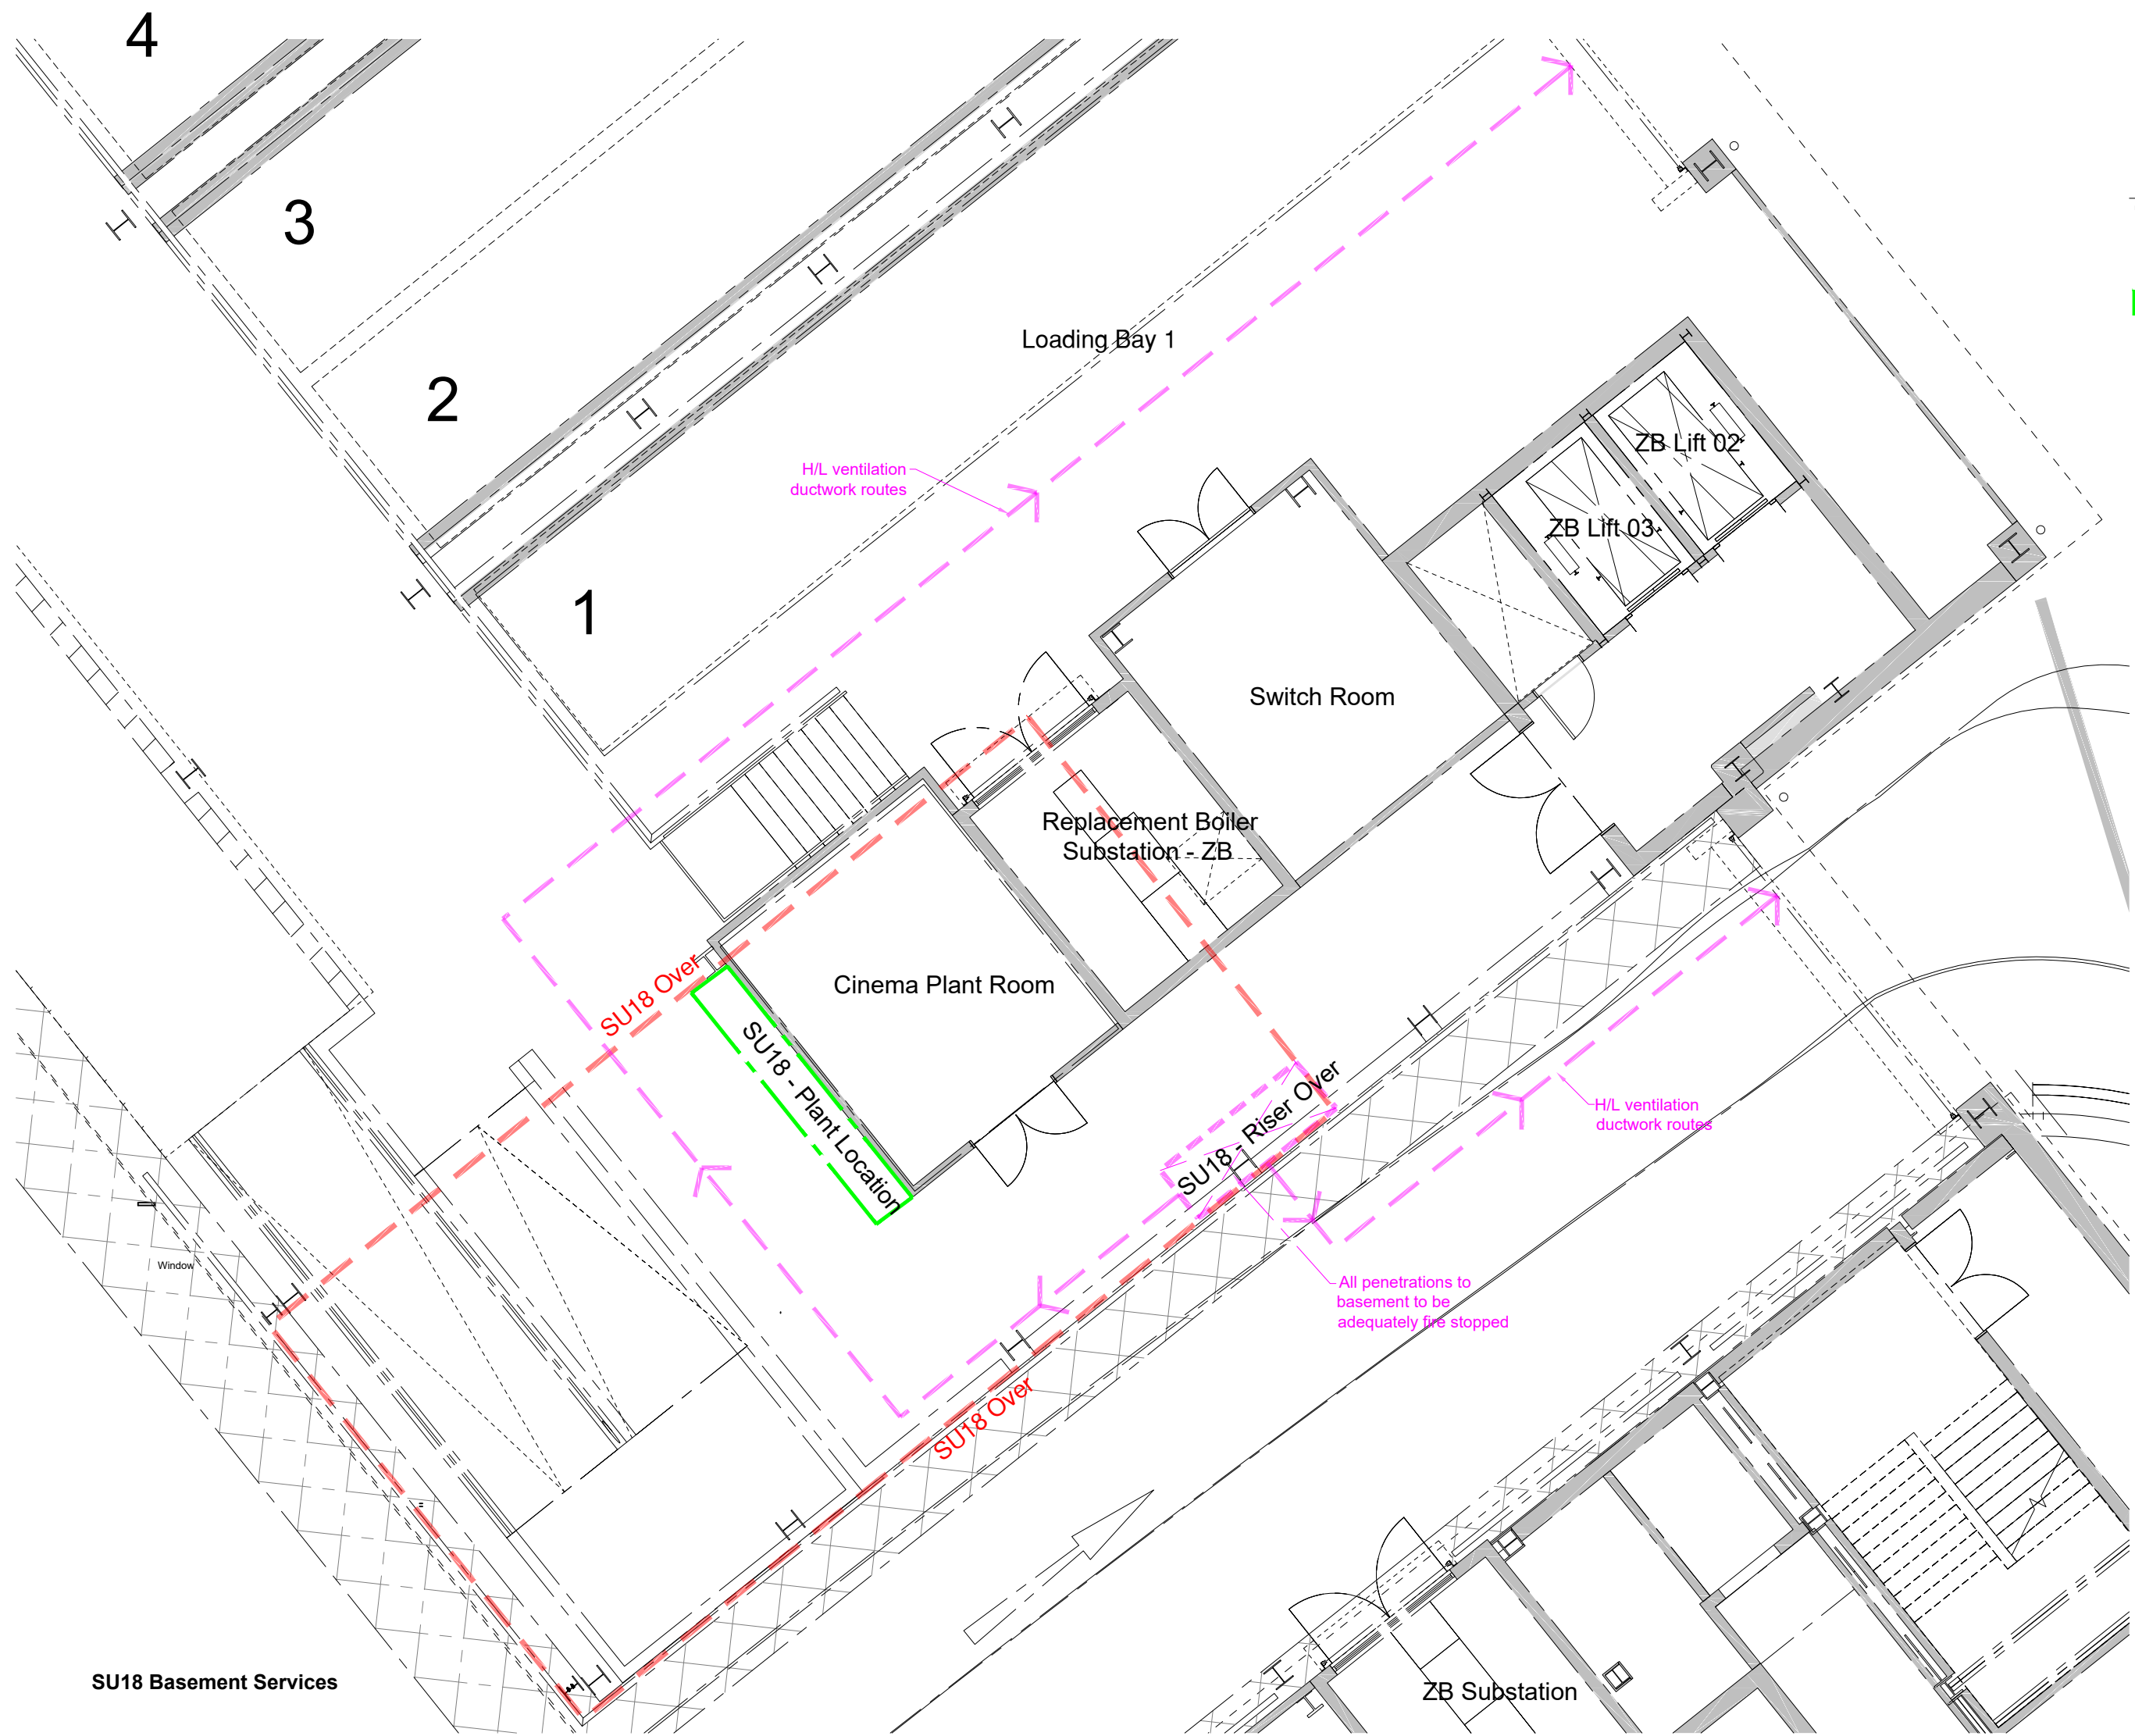

Rev Date Drawn by Comments

Client
Vitruvian Cosmetic Dentistry Ltd
Project
Unit SU18, The Glass Works, Barnsley
Fit out for Dental Surgery

Drawing
Proposed Site Plans
Date November 2023 Drawn by jad Scales 1:100 @ A1

Job No - Dwg No - Rev
23052-07

The Intelligent Design Centre
Creative thinking in architecture, engineering and the built environment
5-11 Eagle Street Accrington Lancashire BB5 1LN
T: 01254 232007 F: 01254 392193 E: info@emal-idc.co.uk W: intelligentdesigncentre.co.uk