




**FRONT ELEVATION**

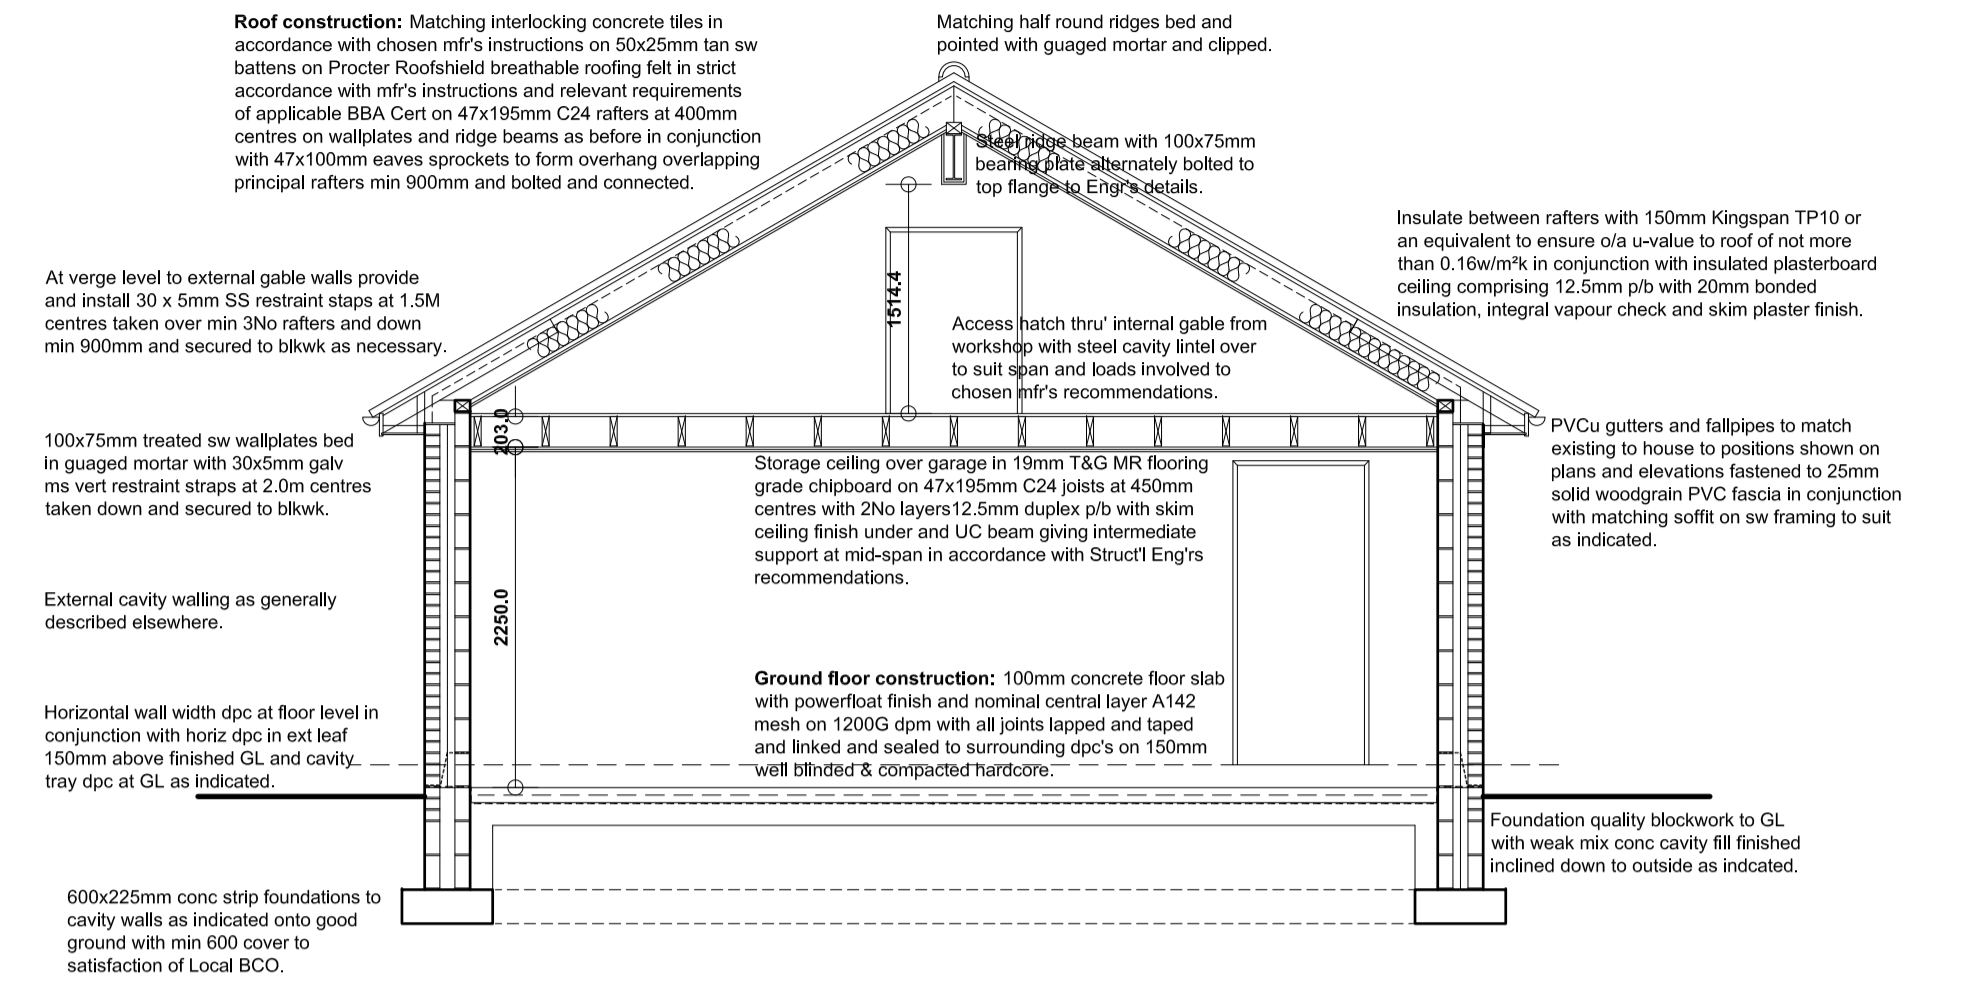


**SECTION THRU' GARAGE**

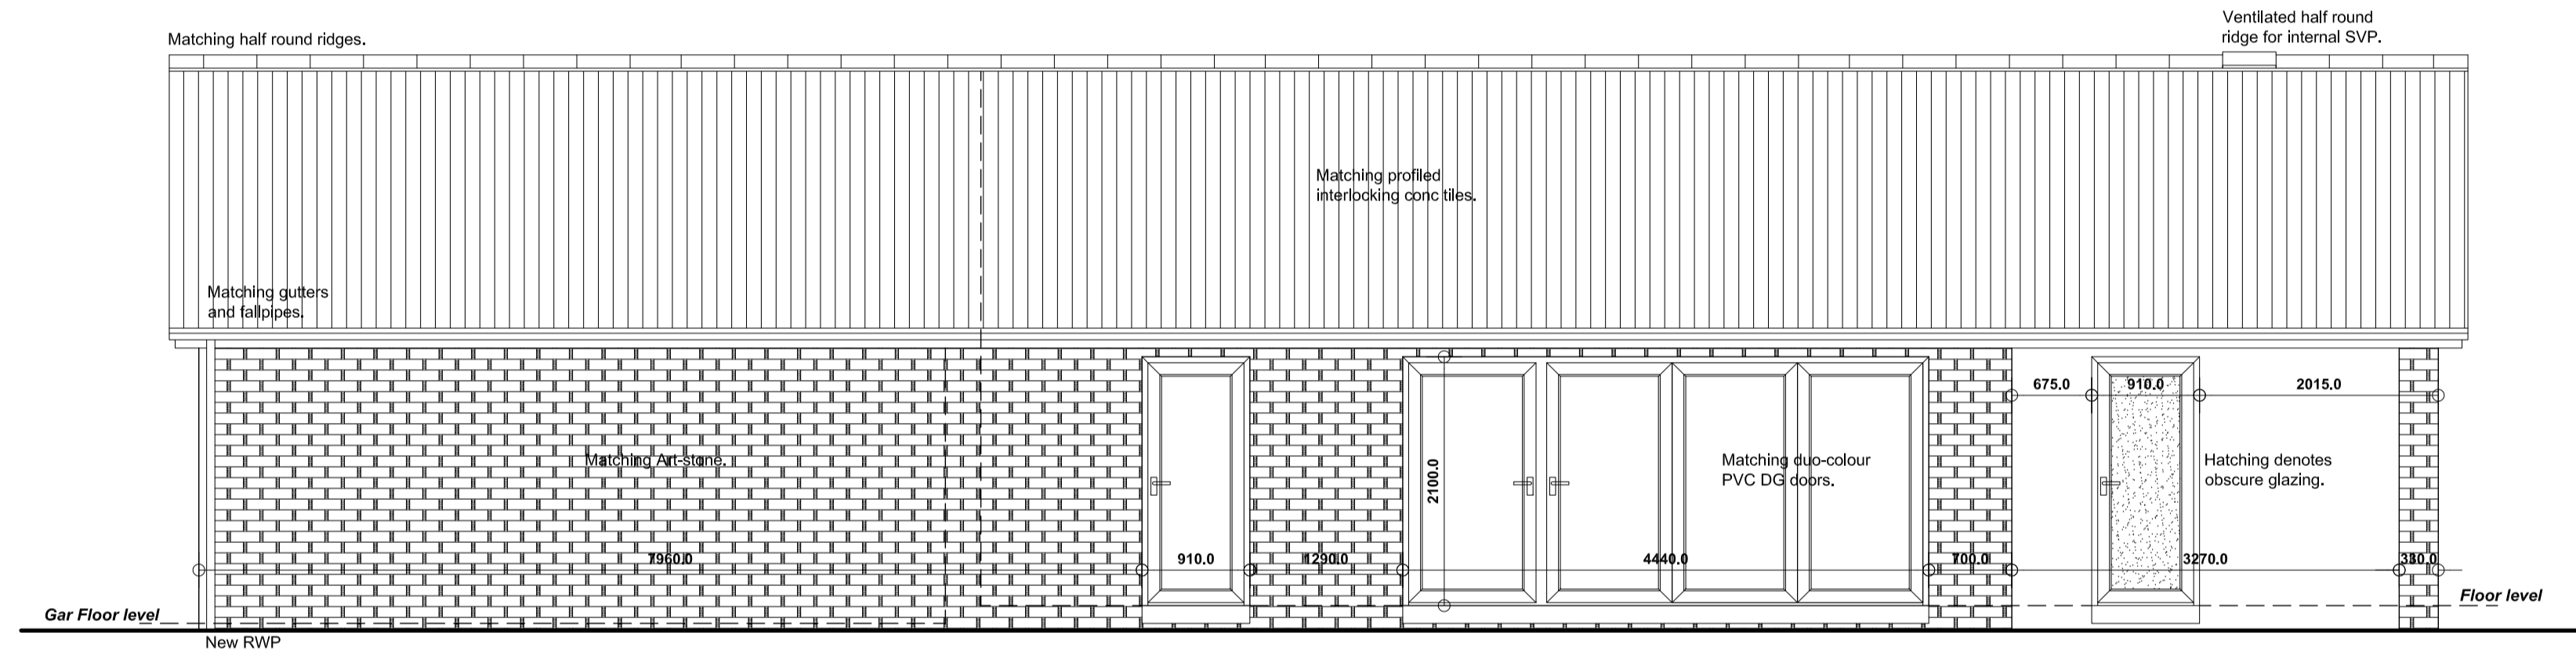

**SIDE ELEVATION R**

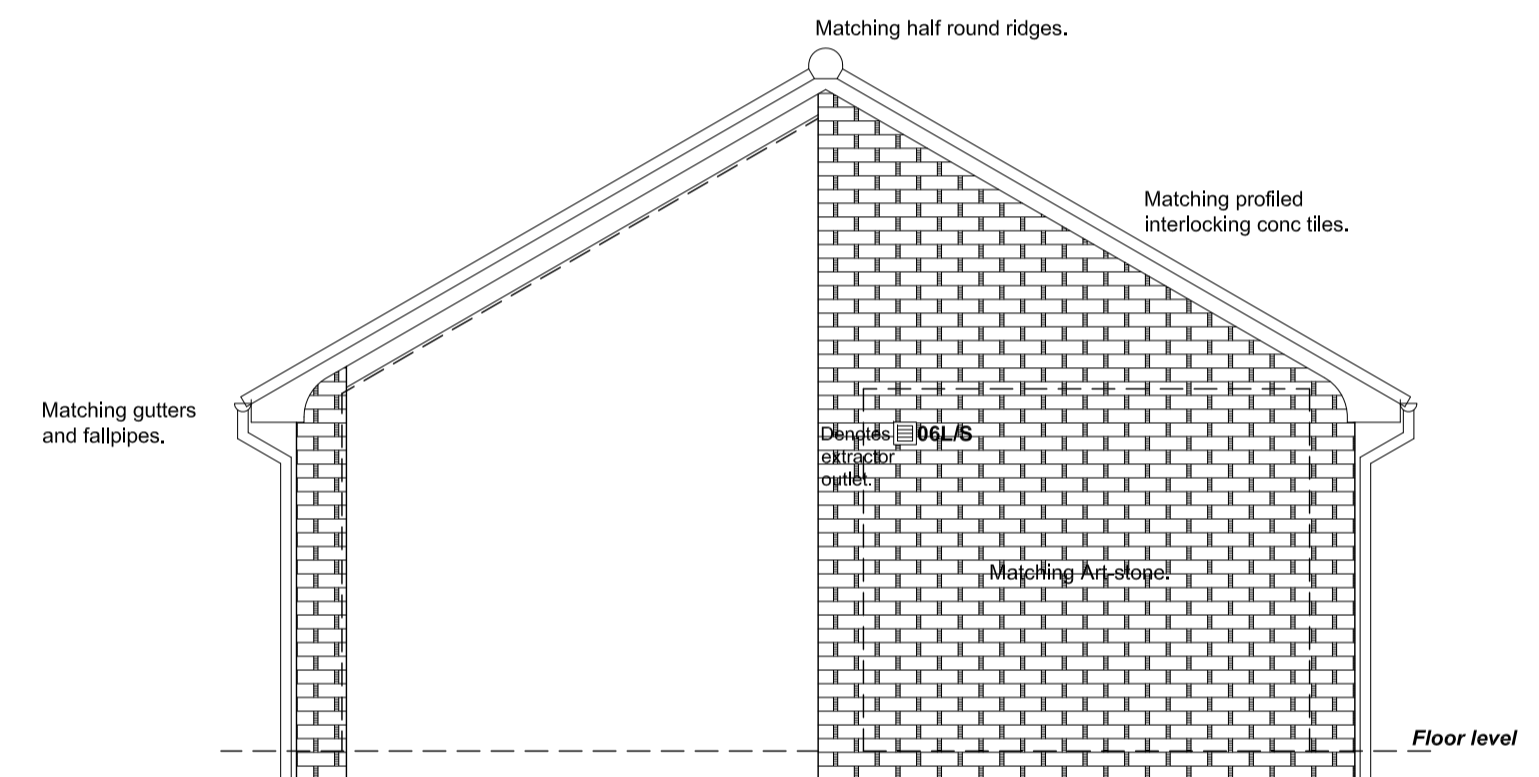

**REAR ELEVATION**

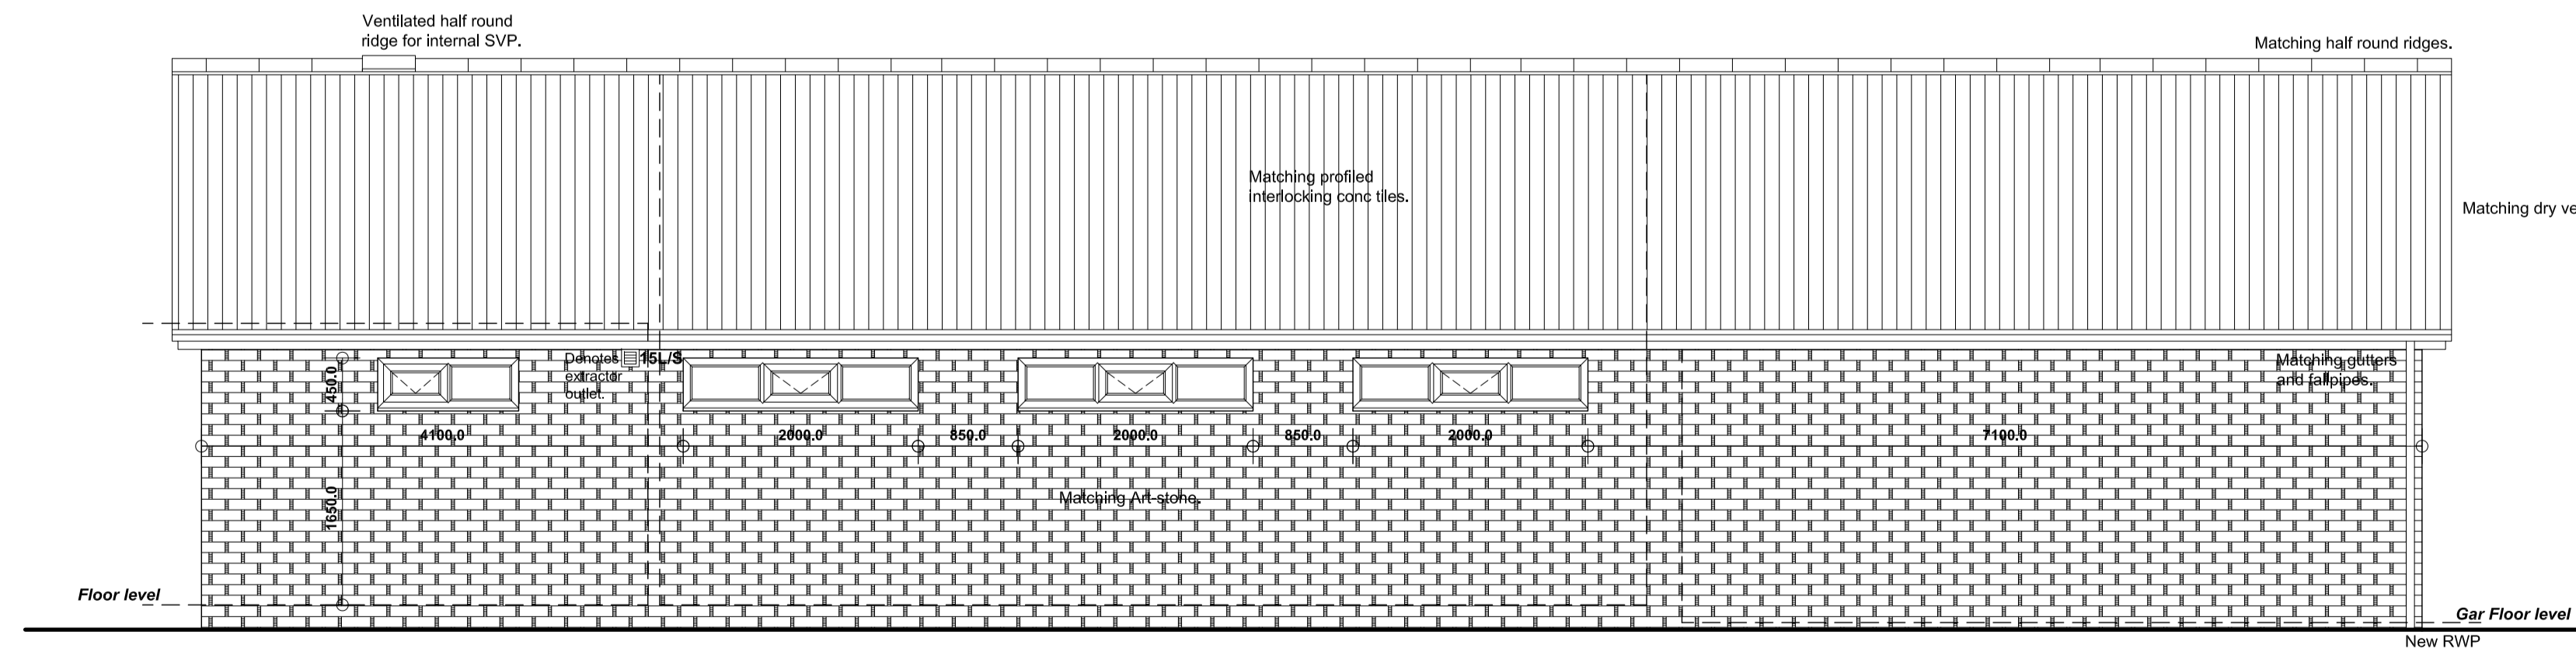

**SIDE ELEVATION L**

Revision	Date	Description
A	09/09/2018	Revised as discussed with Clients.

**PROPOSED OUTBUILDING**  
**190 EVERILL GATE LANE, BROOMHILL,**  
**BARNESLEY, S73 0YQ.**

**DETAILED PROPOSALS 2**

**Section 2 & Elevations.**

**Mr and Mrs Camm.**

**JEA**  
**Building Design Services**

**JE Architectural Ltd**  
 23 Windmill Road, Wombwell,  
 Barnsley, S73 8PW.  
 Tel: 01226 754507  
 Email: jeah@btconnect.com

This drawing and the copyright is the Architectural Company's property and may be used or reproduced only by agreement. All Dimensions in Millimetres unless specified otherwise and subject to verification on site.

Scale: 1:50@A1	Date: AUG 2018
Ref: 201801	Drwg No: 03

0 cm    2 cm    4 cm    6 cm