




Front Elevaton

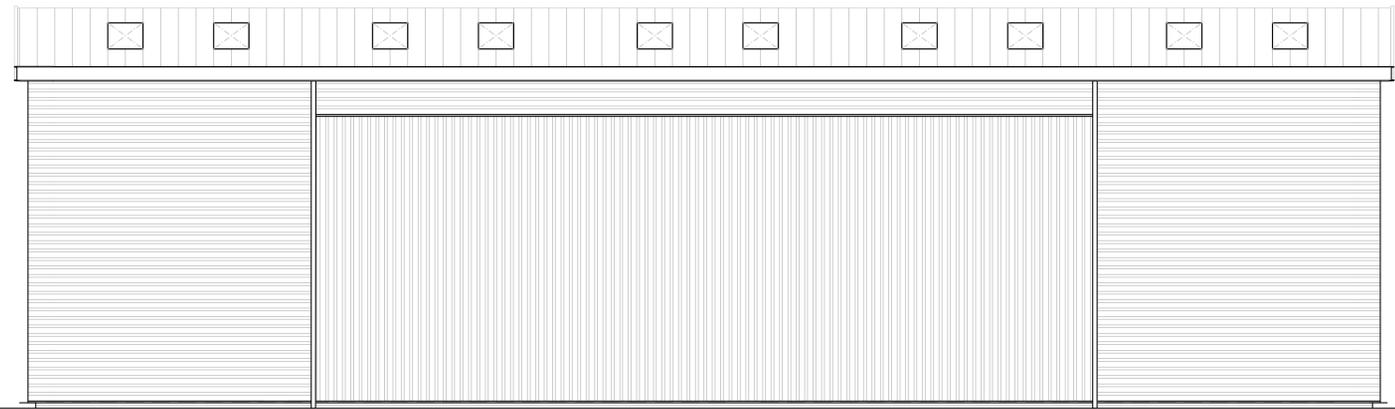

Rear Elevaton

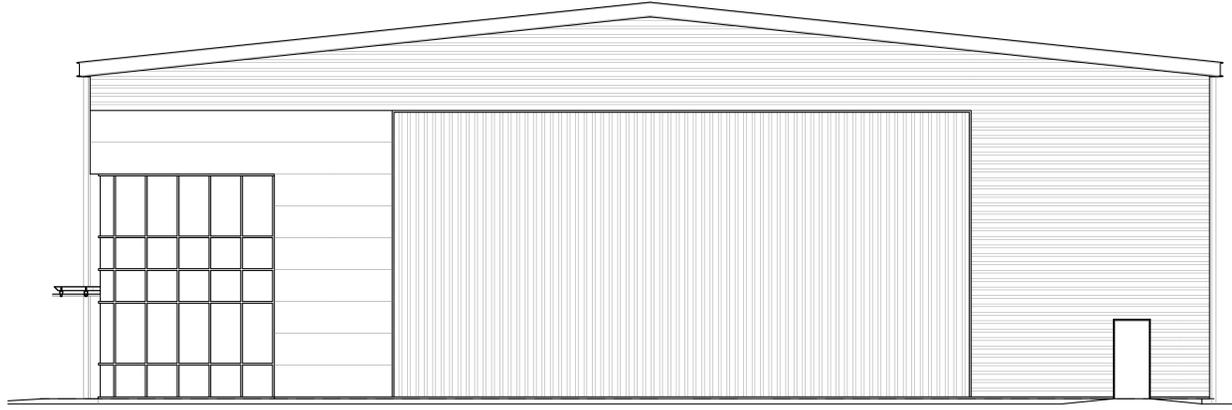

Side Elevaton

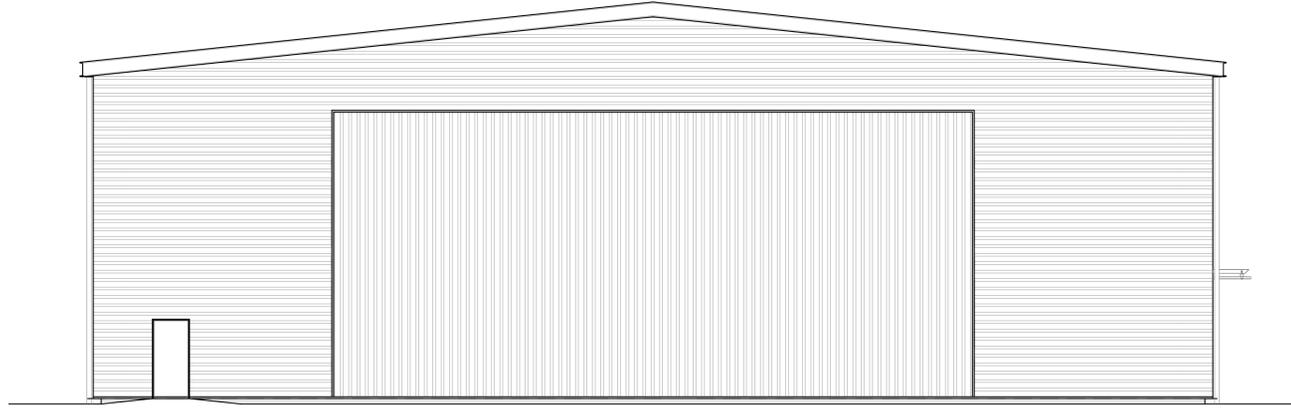

Side Elevaton




Planning drawings only - Not to be used for construction purposes.

Client	
Project	
SA, Ashroyds Way, Hoyland	
Title	
Existing Elevations	
Scale	Date
1:100 @ A1	
Drawn	Checked
AC	
Drawing No.	Rev.


SPACIUM
ARCHITECTURE

ARCHITECTURAL SERVICES FOR DOMESTIC
EXTENSIONS, ALTERATIONS AND NEW BUILDS


01924 663241 / 07837 804088
andy@spacium.co.uk
www.spacium.co.uk

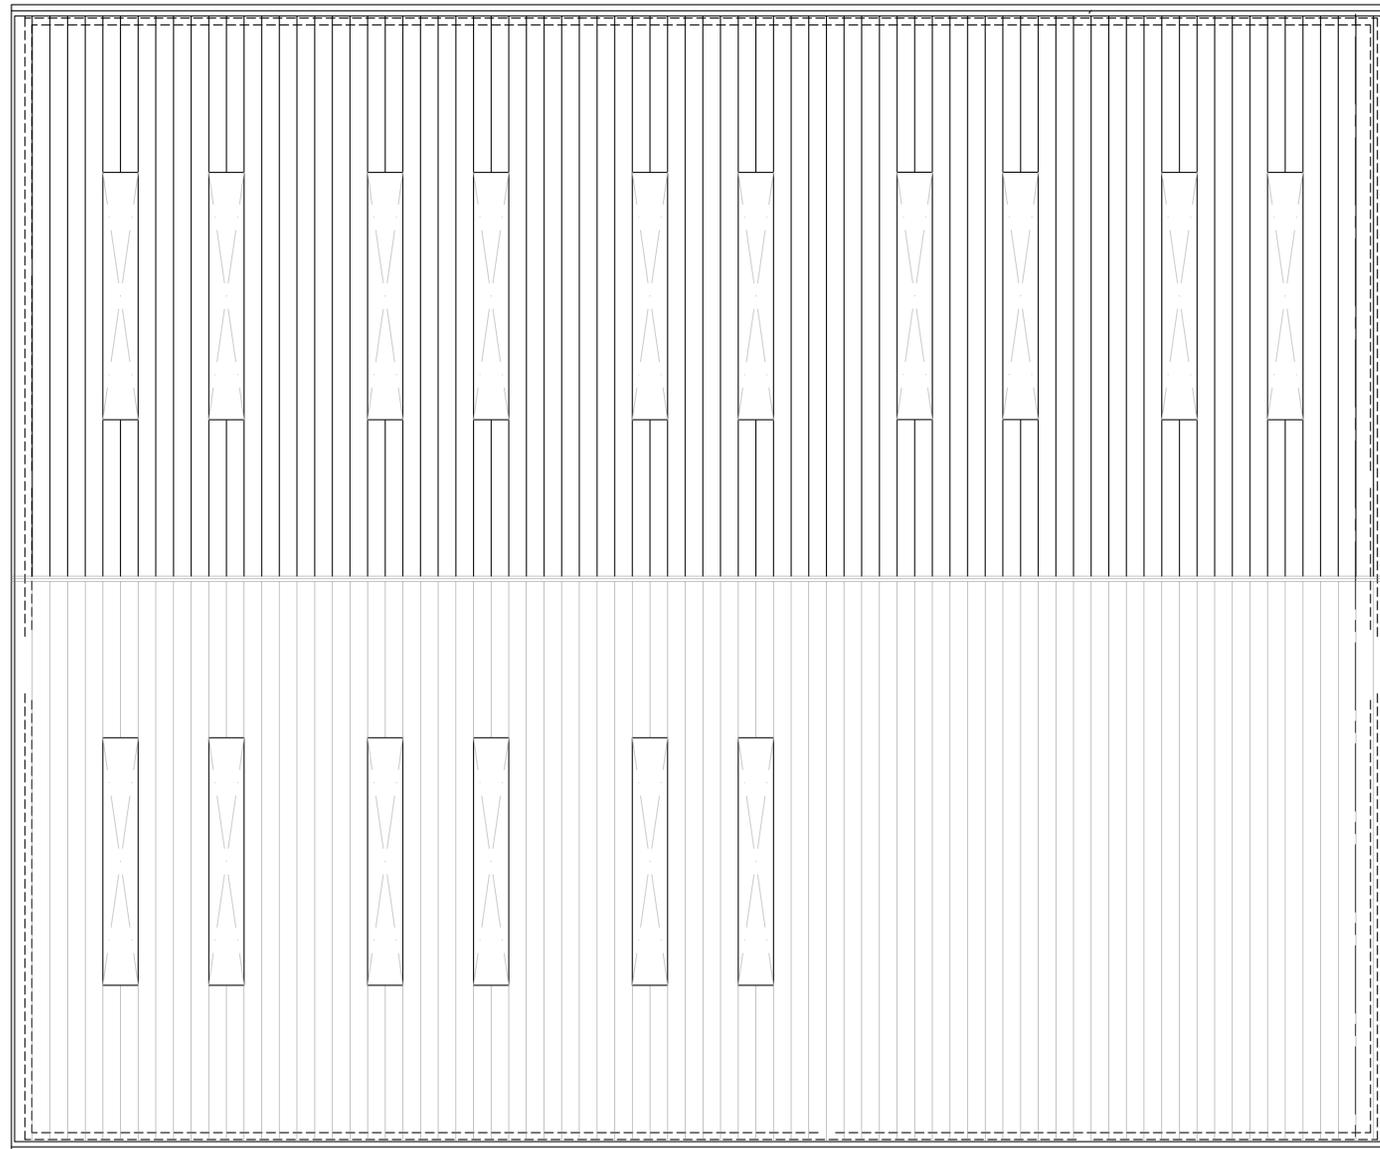

Roof Plan

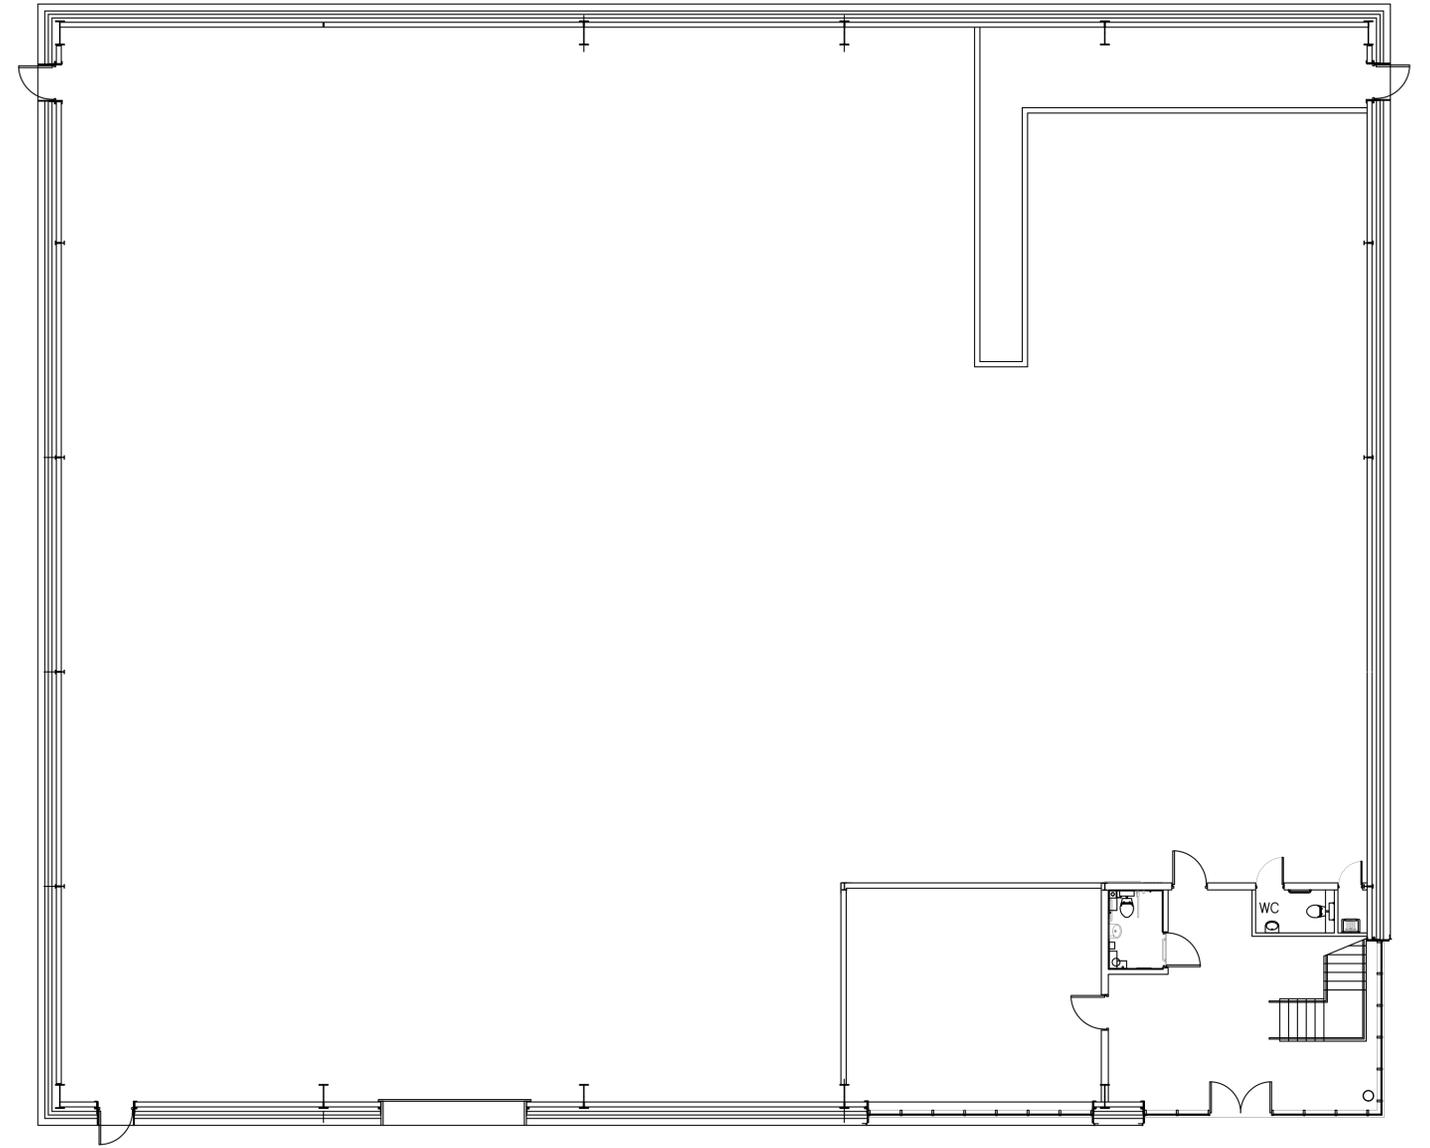

Ground Floor

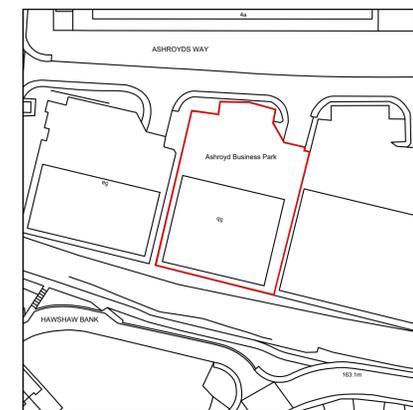

Location Plan 1:1250



Planning drawings only - Not to be used for construction purposes.


Client
 Project
 SA, Ashroyds Way, Hoyland
 Title
 Existing Plans

Scale	1:100 @ A1	Date	
Drawn	AC	Checked	
Drawing No.		Rev.	


SPACIUM
 ARCHITECTURE

ARCHITECTURAL SERVICES FOR DOMESTIC
 EXTENSIONS, ALTERATIONS AND NEW BUILDS


01924 663241 / 07837 804088
 andy@spacium.co.uk
 www.spacium.co.uk

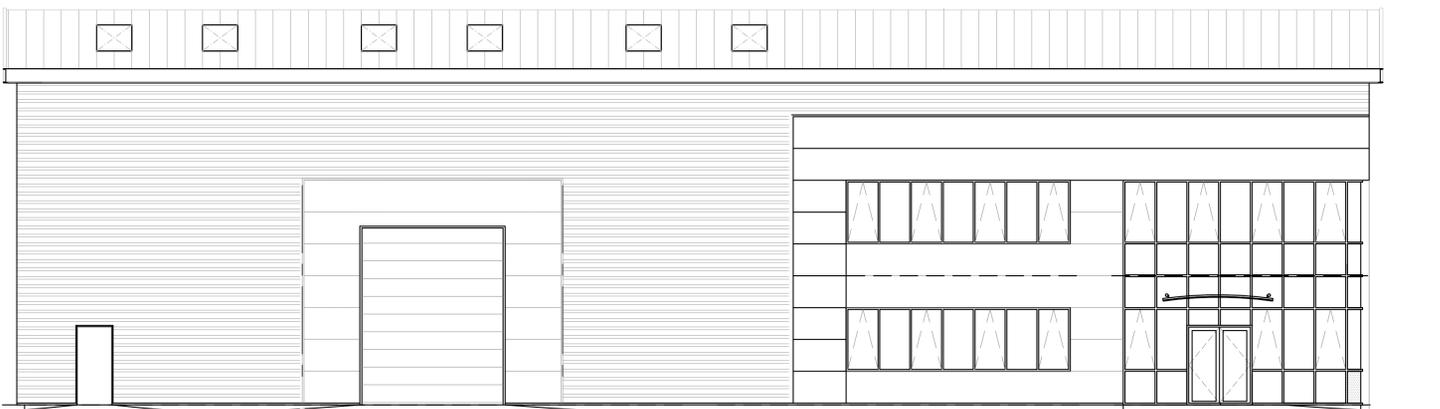


Front Elevaton

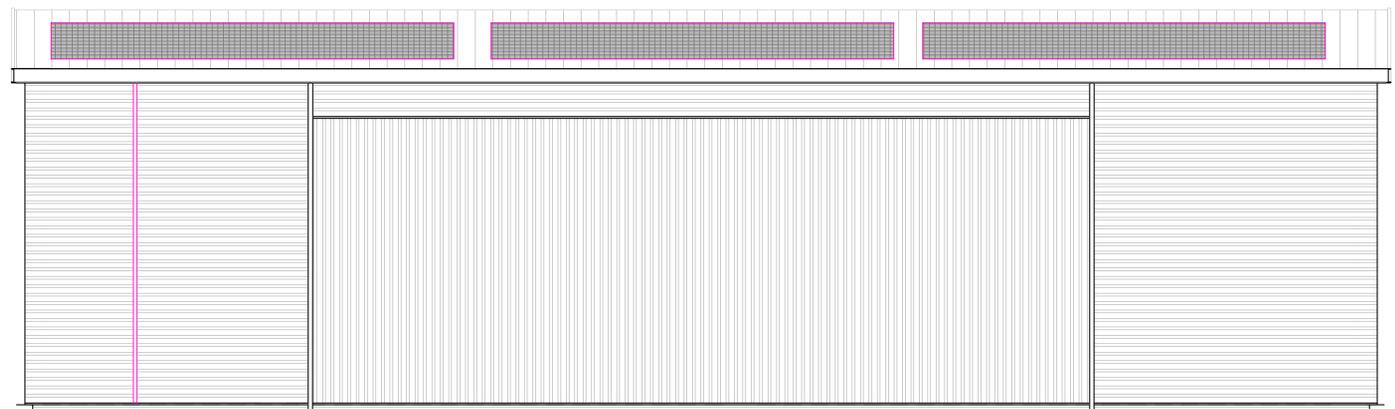

Rear Elevaton

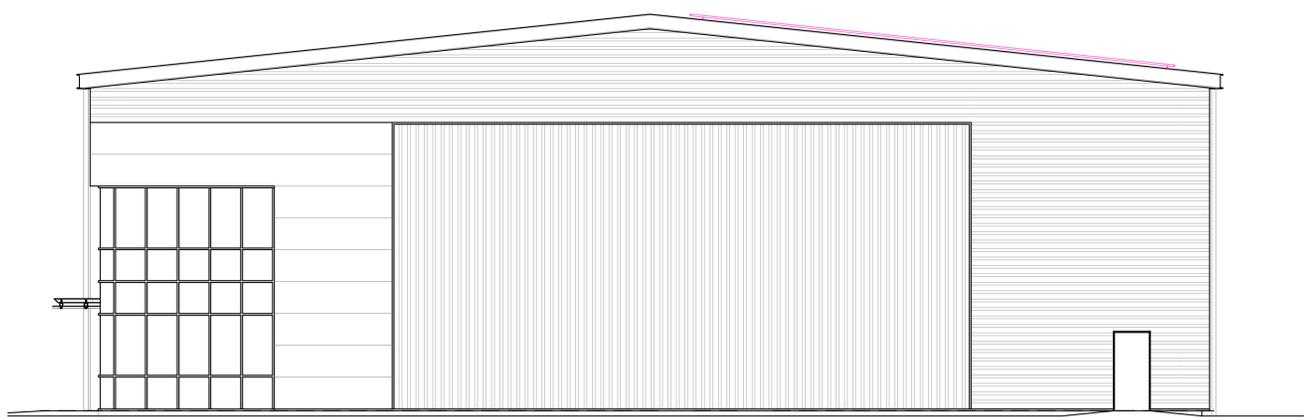

Side Elevaton

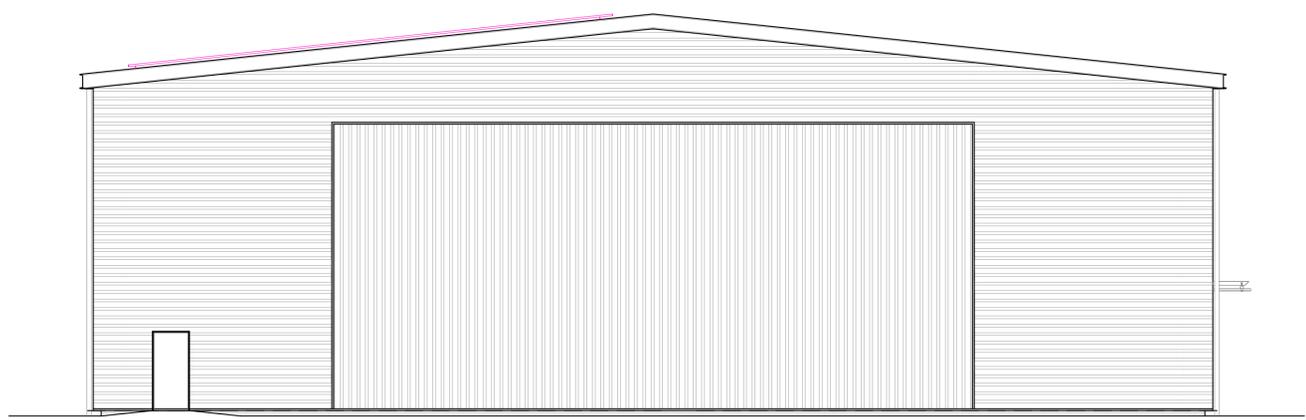

Side Elevaton




Planning drawings only - Not to be used for construction purposes.

Client	
Project	SA, Ashroyds Way, Hoyland
Title	Proposed Elevations
Scale	1:100 @ A1
Date	
Drawn	AC
Checked	
Drawing No.	
Rev.	


SPACIUM
ARCHITECTURE

ARCHITECTURAL SERVICES FOR DOMESTIC
EXTENSIONS, ALTERATIONS AND NEW BUILDS


01924 663241 / 07837 804088
andy@spacium.co.uk
www.spacium.co.uk

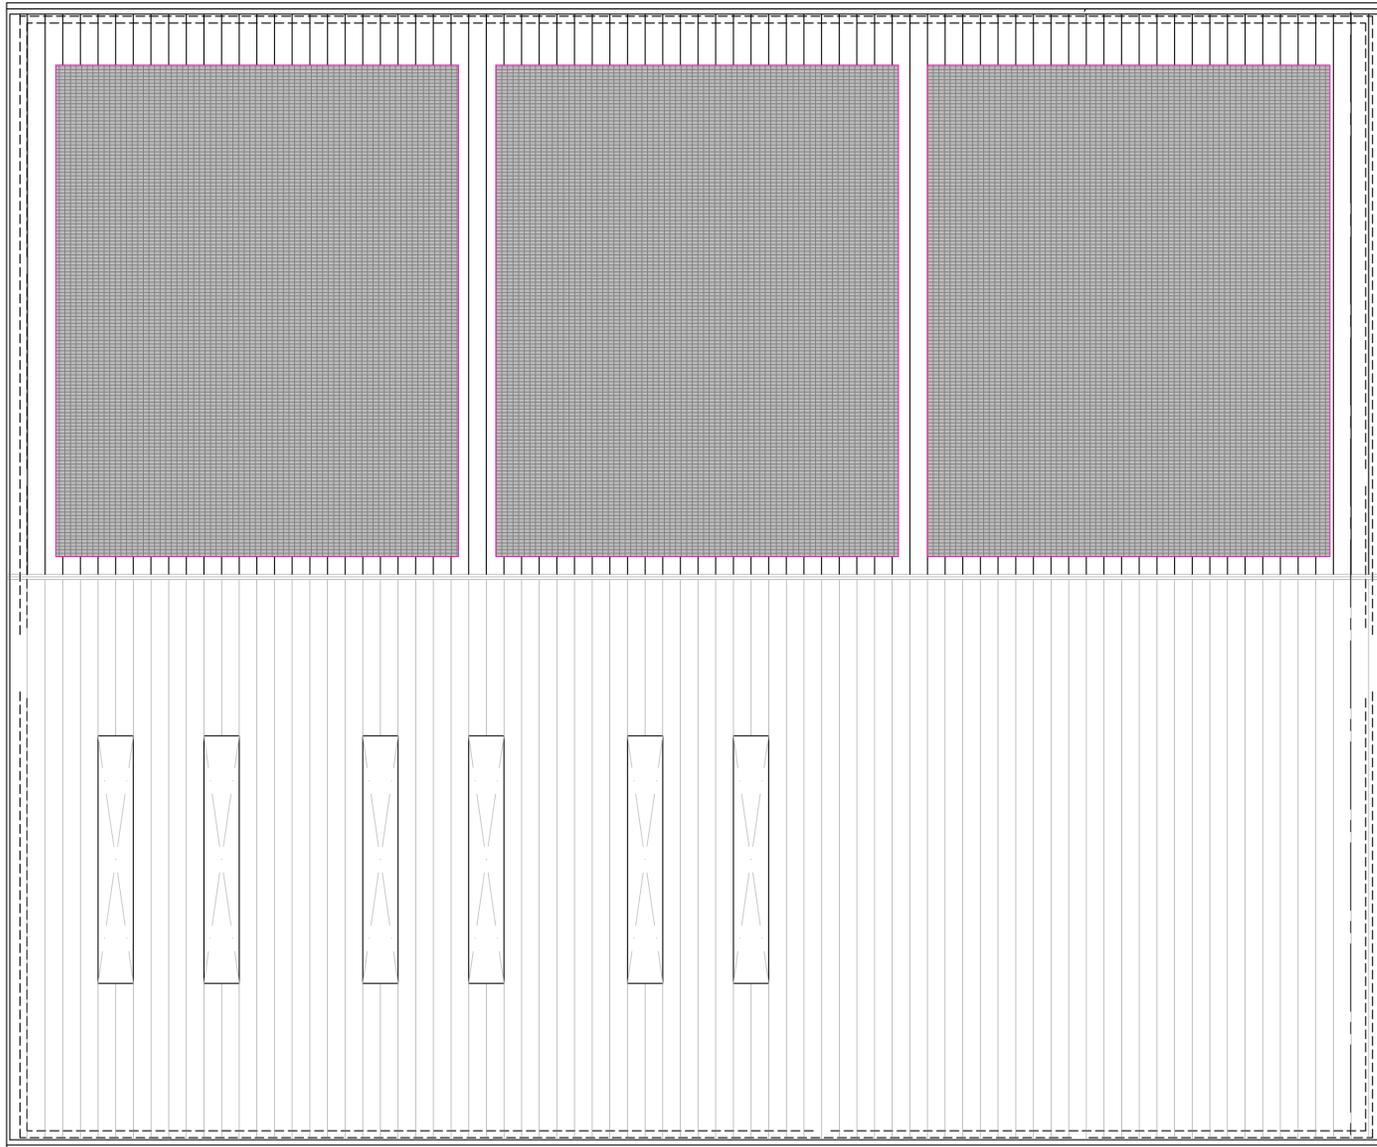

Roof Plan

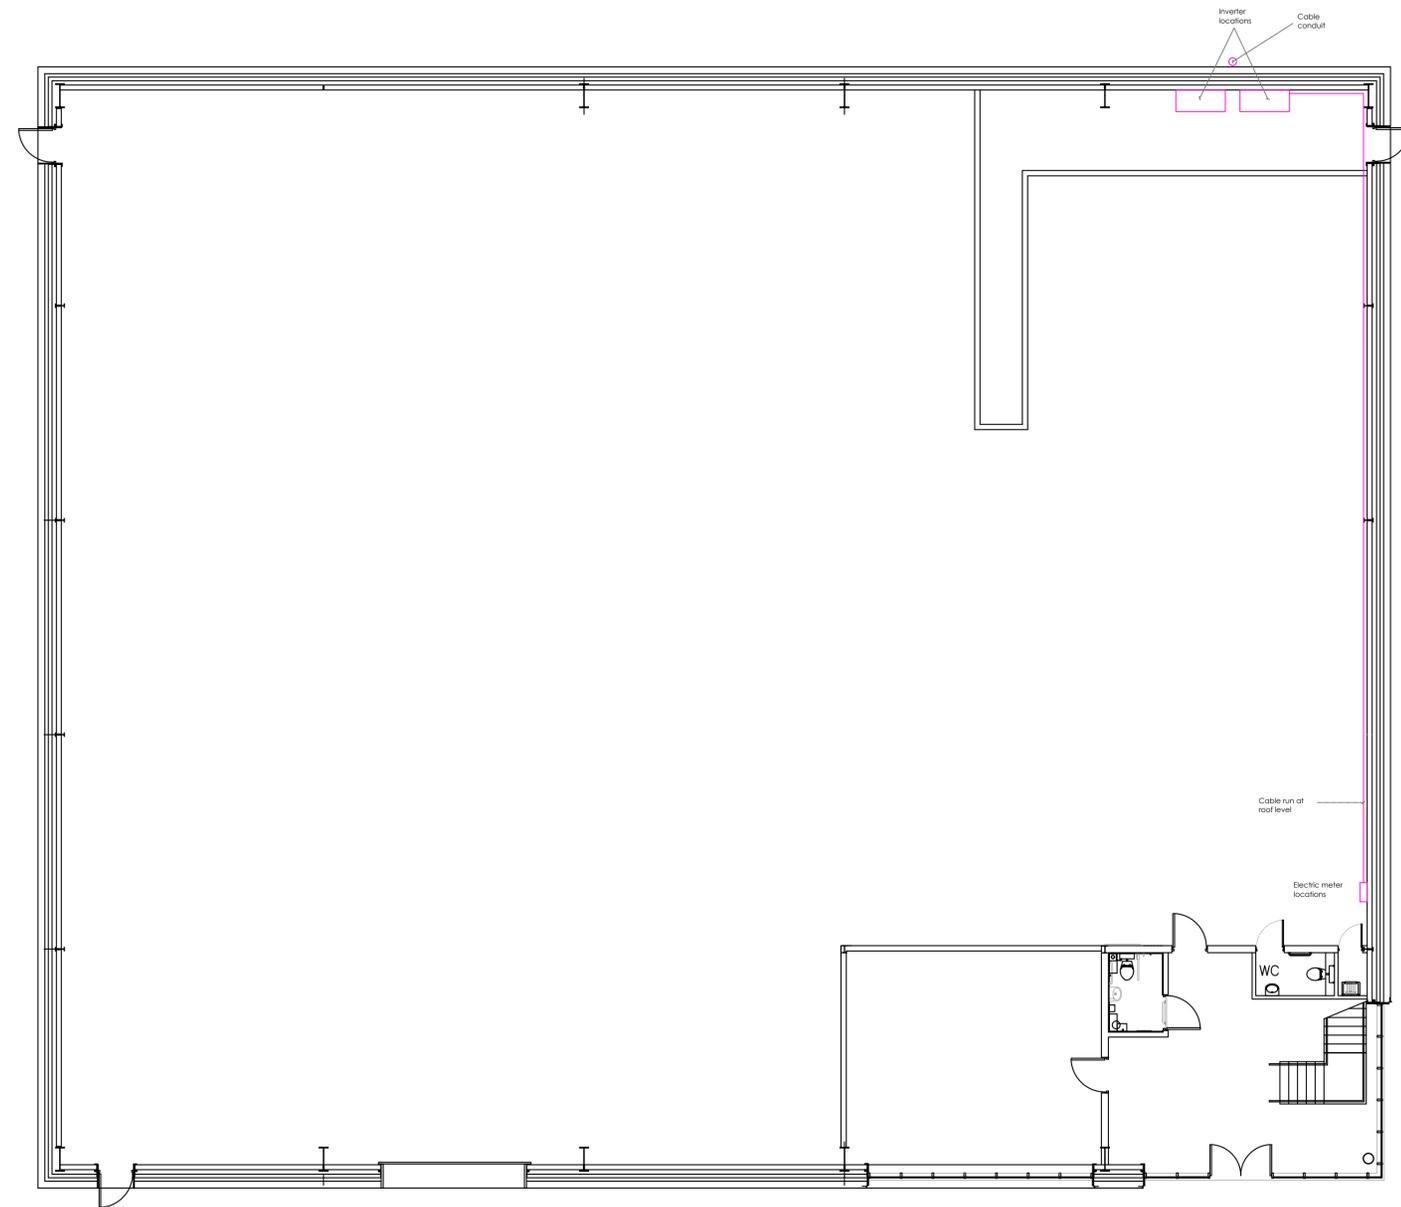

Ground Floor

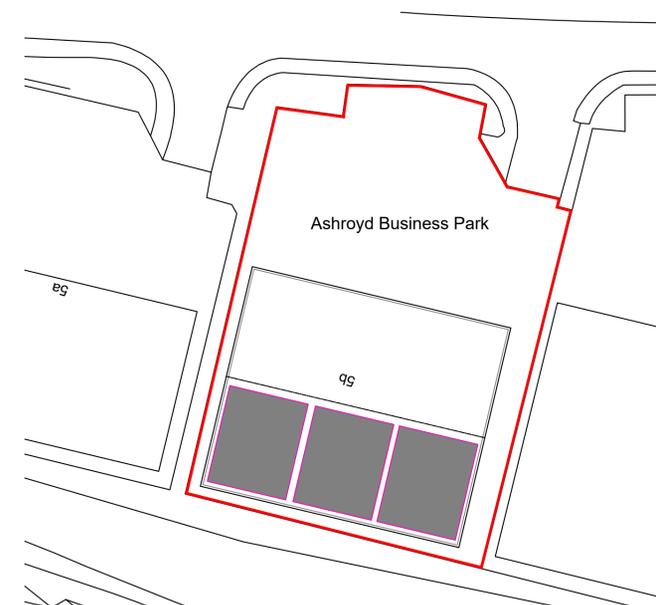

Block Plan 1:500



Planning drawings only - Not to be used for construction purposes.

Client	
Project	SA, Ashroyds Way, Hoyland
Title	Proposed Plans

Scale	1:100 @ A1	Date	
Drawn	AC	Checked	
Drawing No.		Rev.	

SPACIUM ARCHITECTURE
 ARCHITECTURAL SERVICES FOR DOMESTIC EXTENSIONS, ALTERATIONS AND NEW BUILDS
 01924 663241 / 07837 804088
 andy@spacium.co.uk
 www.spacium.co.uk