





Proposed Front Elevation




Proposed Rear Elevation

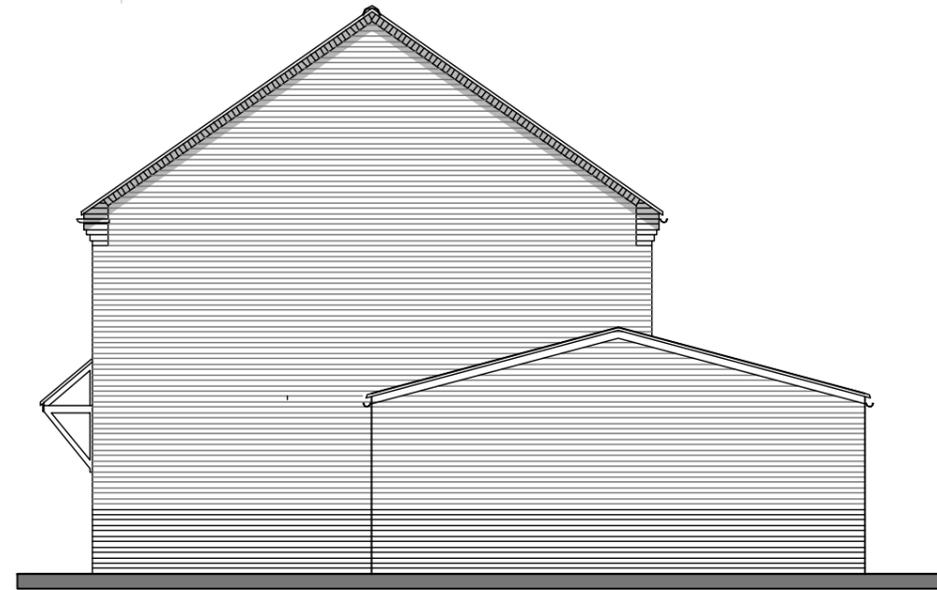

Proposed Right Side Elevation

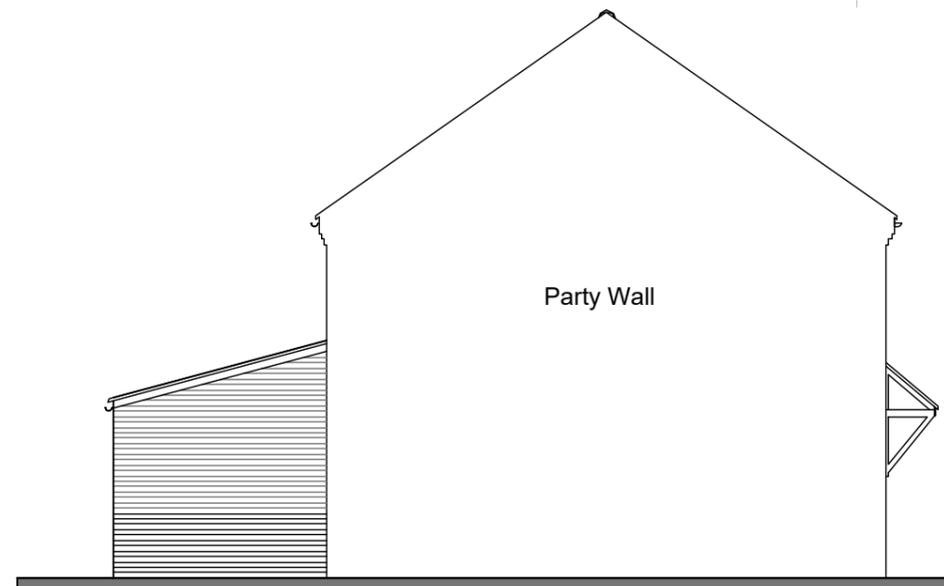

Proposed Left Side Elevation

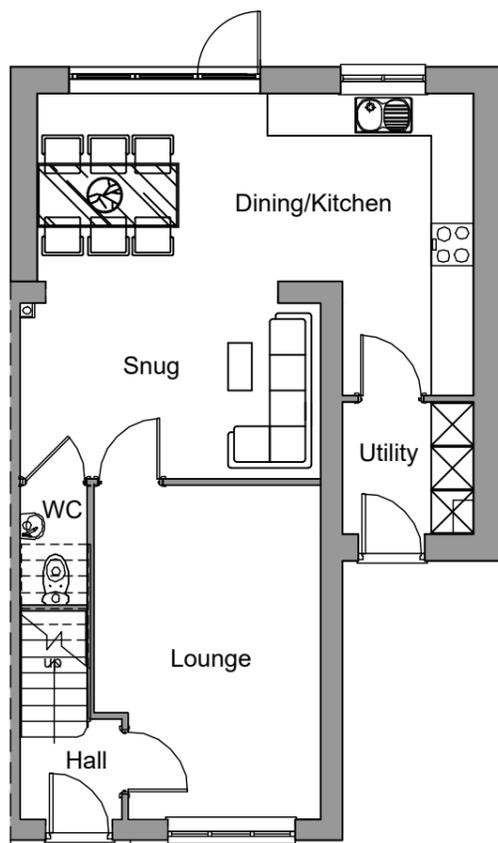

Proposed Ground Floor Plan

DATE	REVISIONS	BY

DRAWN AN	CHECKED	DATE April 25	REV.
DRG. No. 02			
SCALE: 1:500@A3			
Proposed Planning Drawings			