




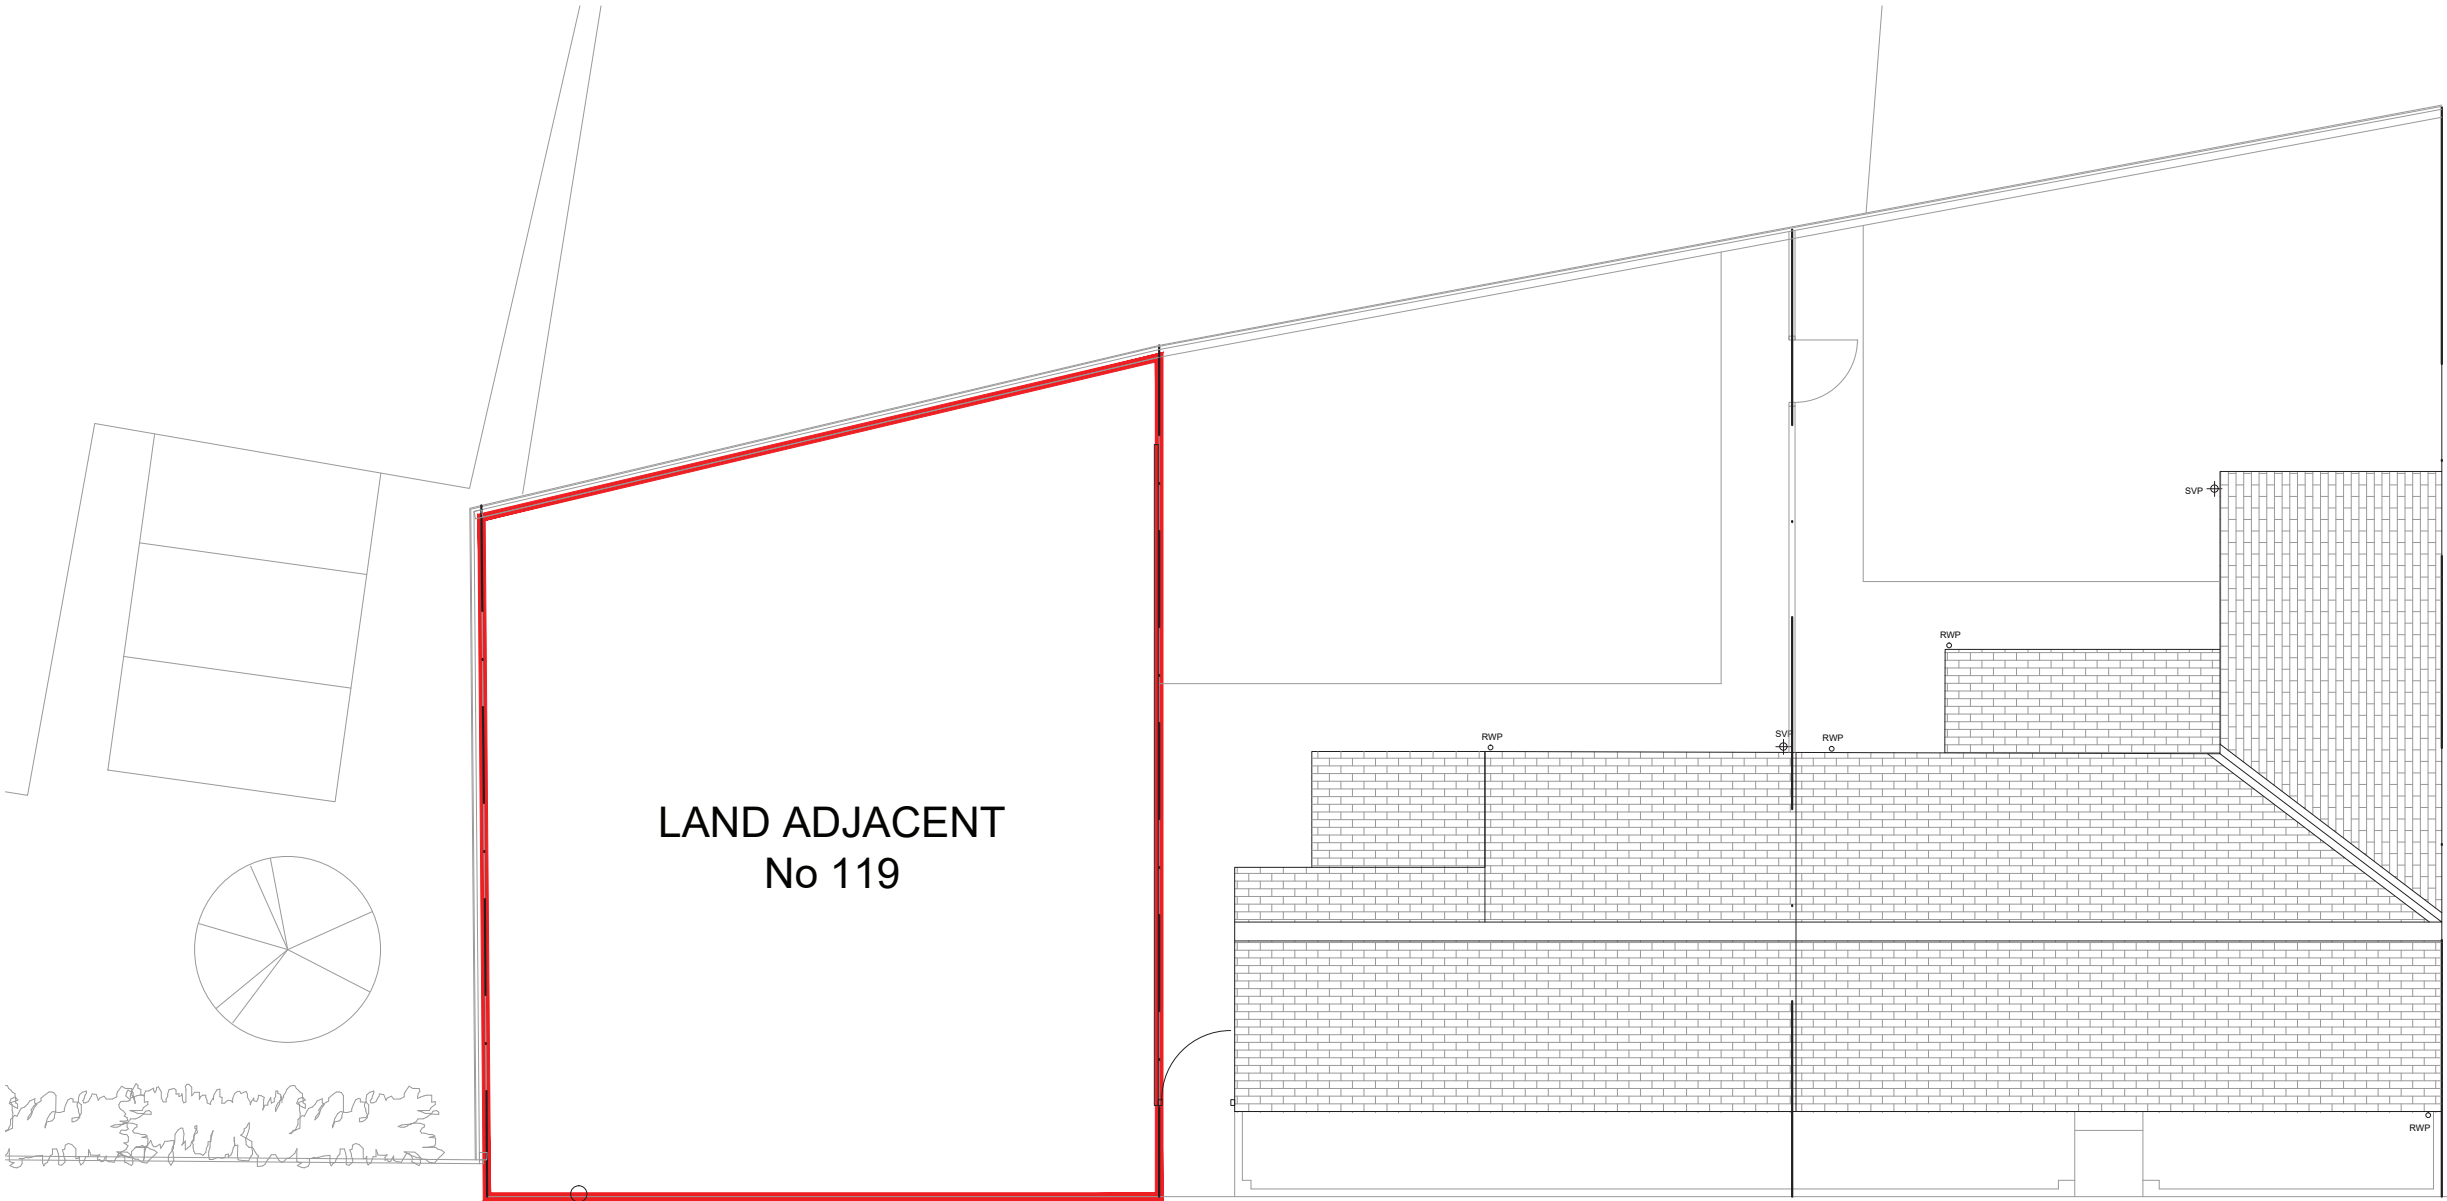

ROOF

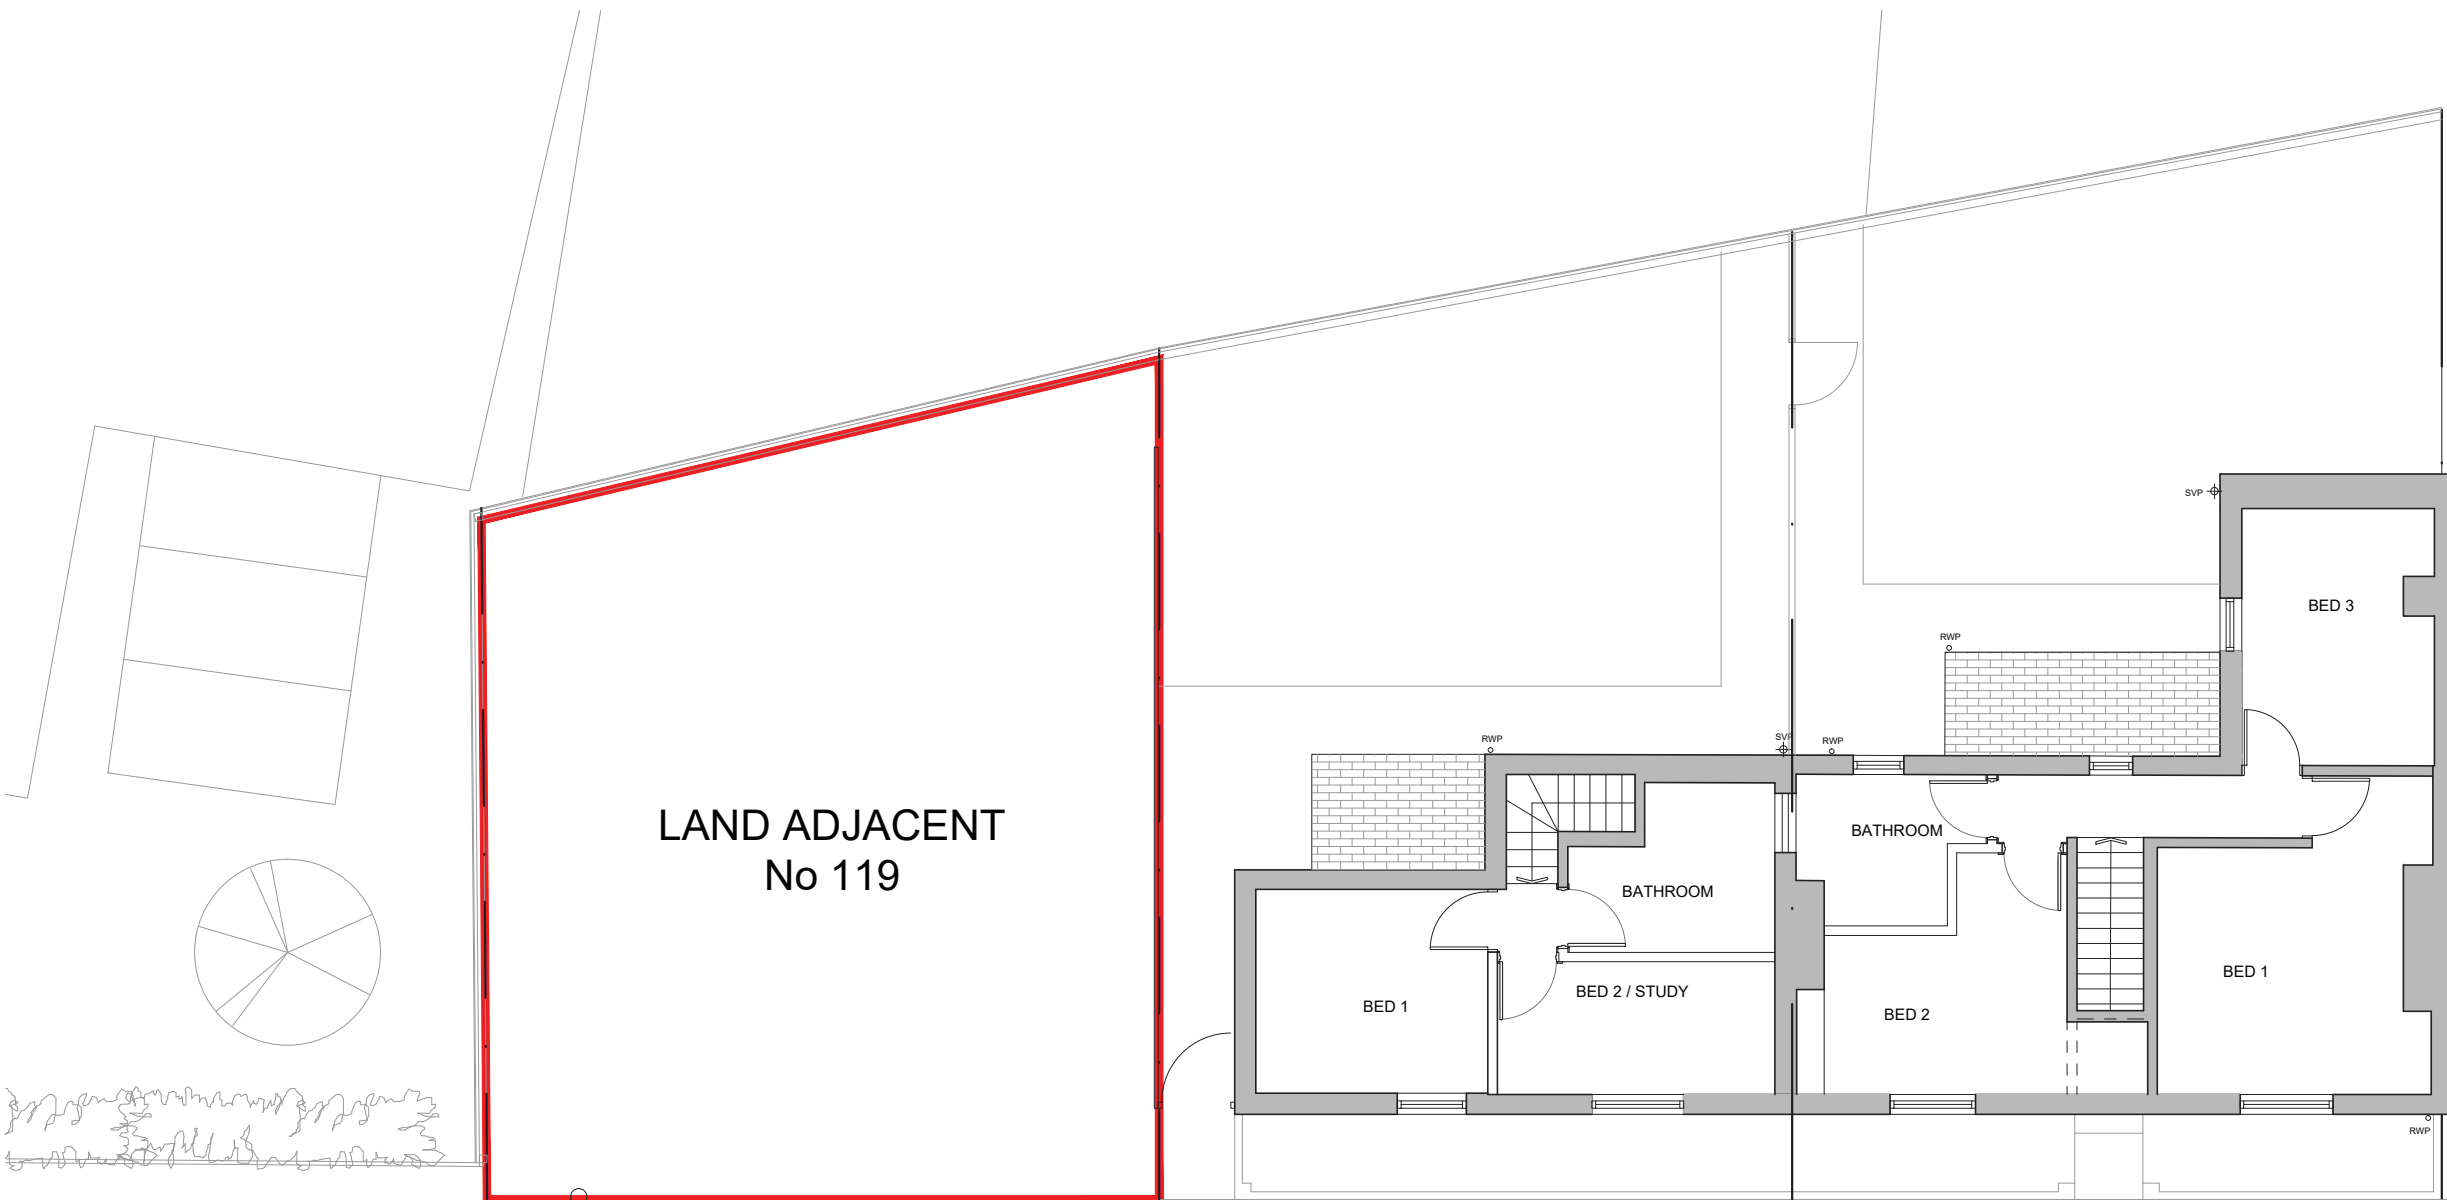


1st FLOOR

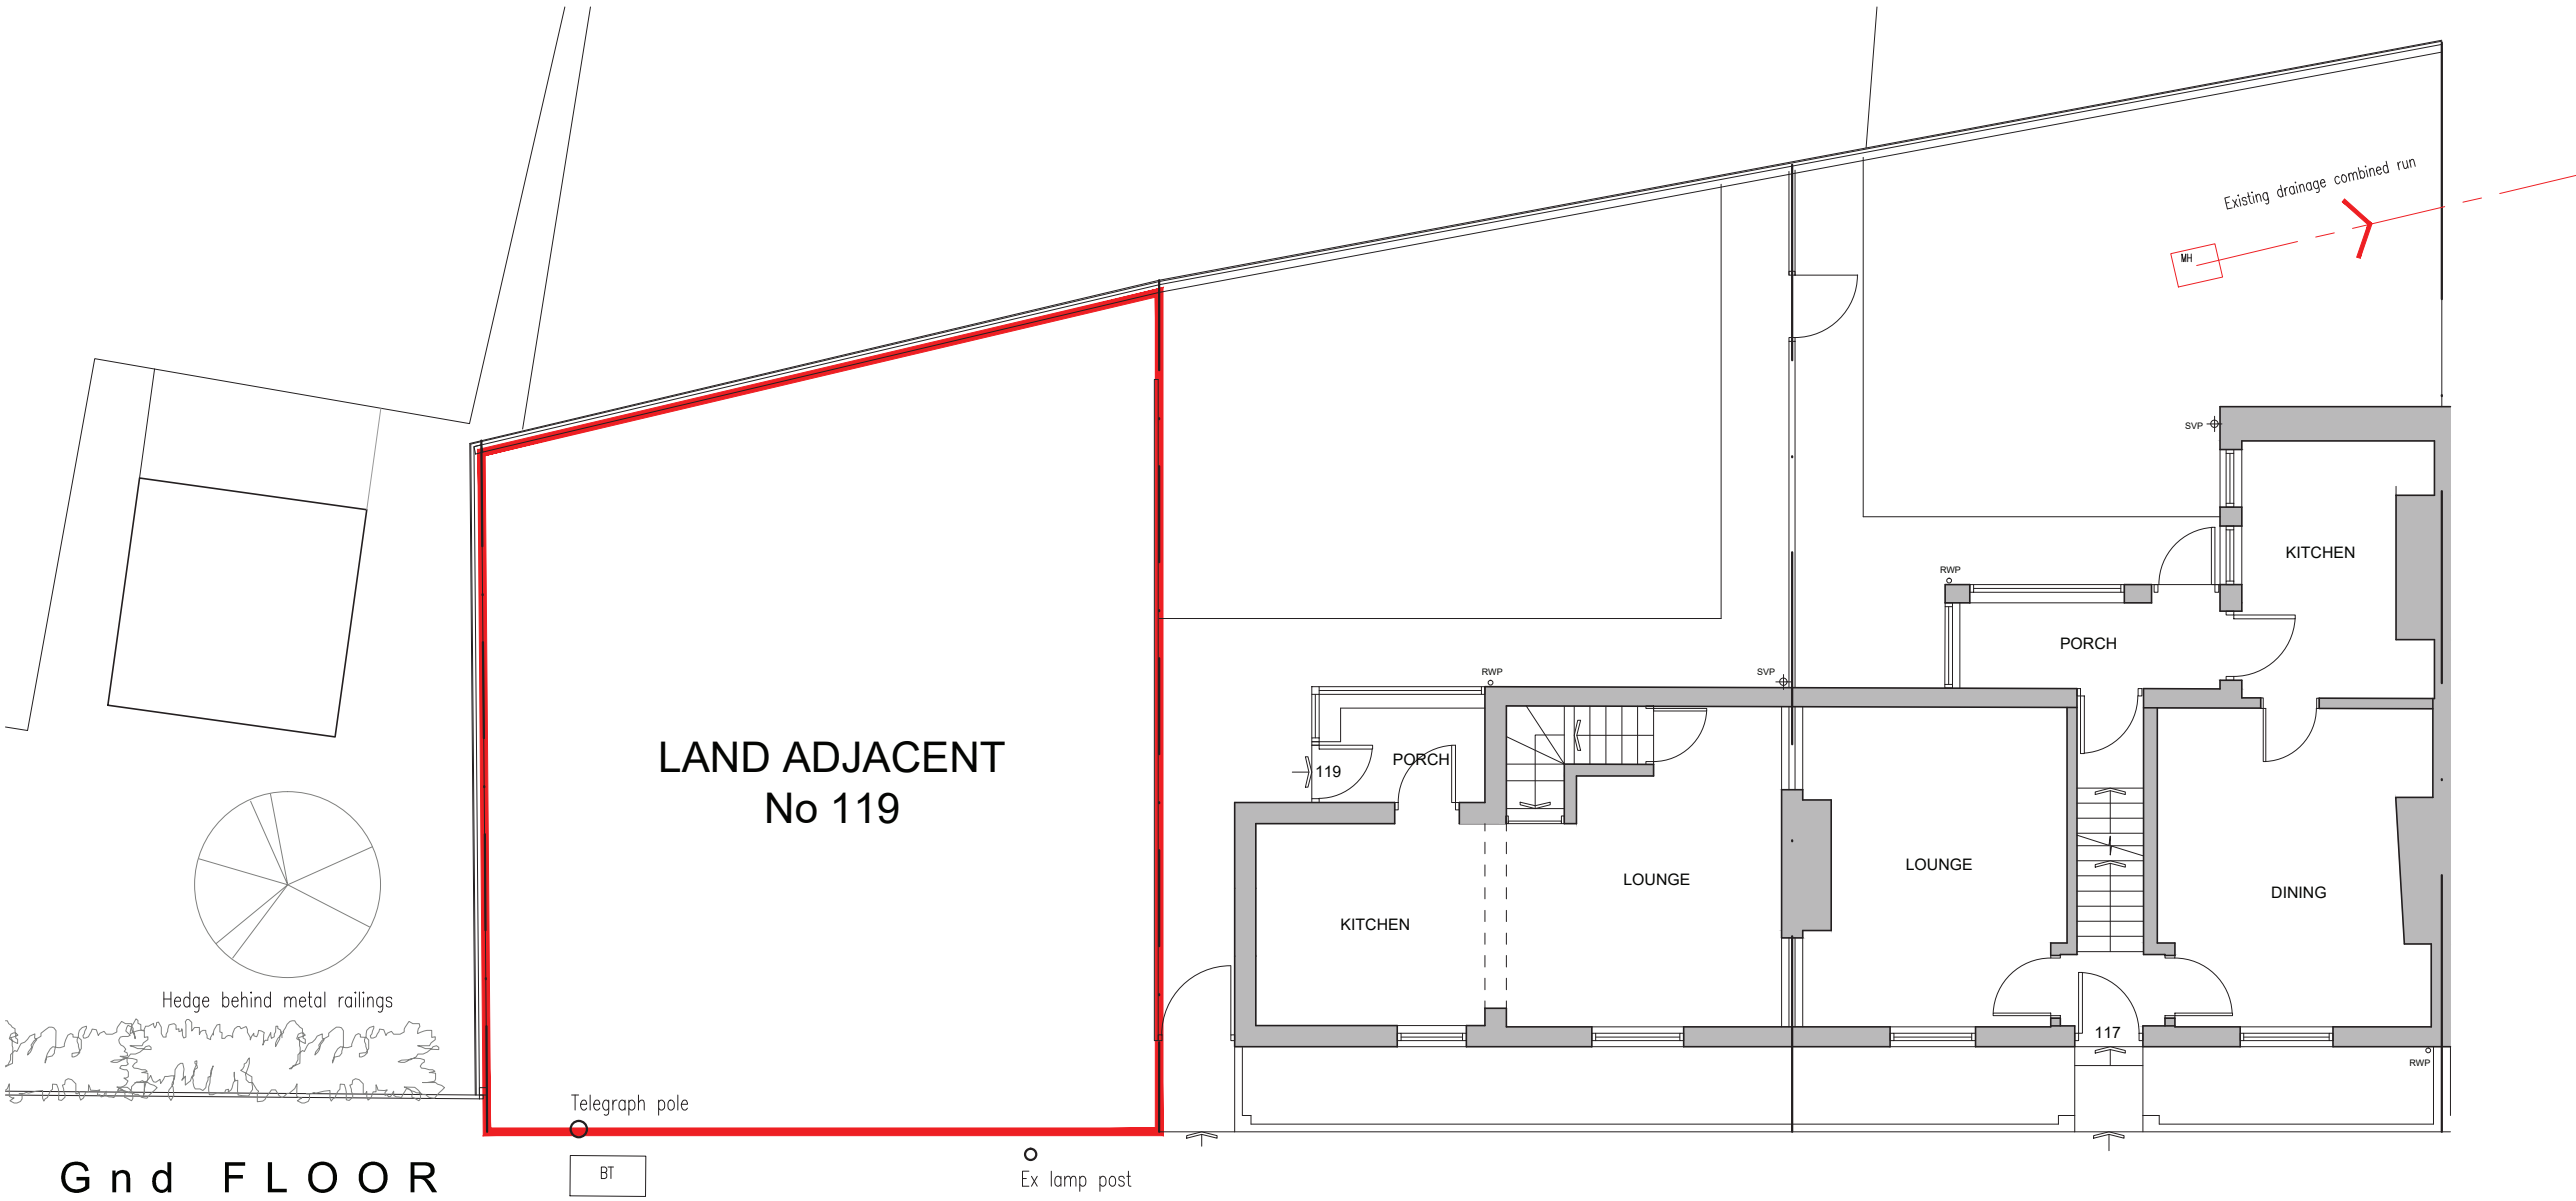

Gnd FLOOR




STREET ELEVATION

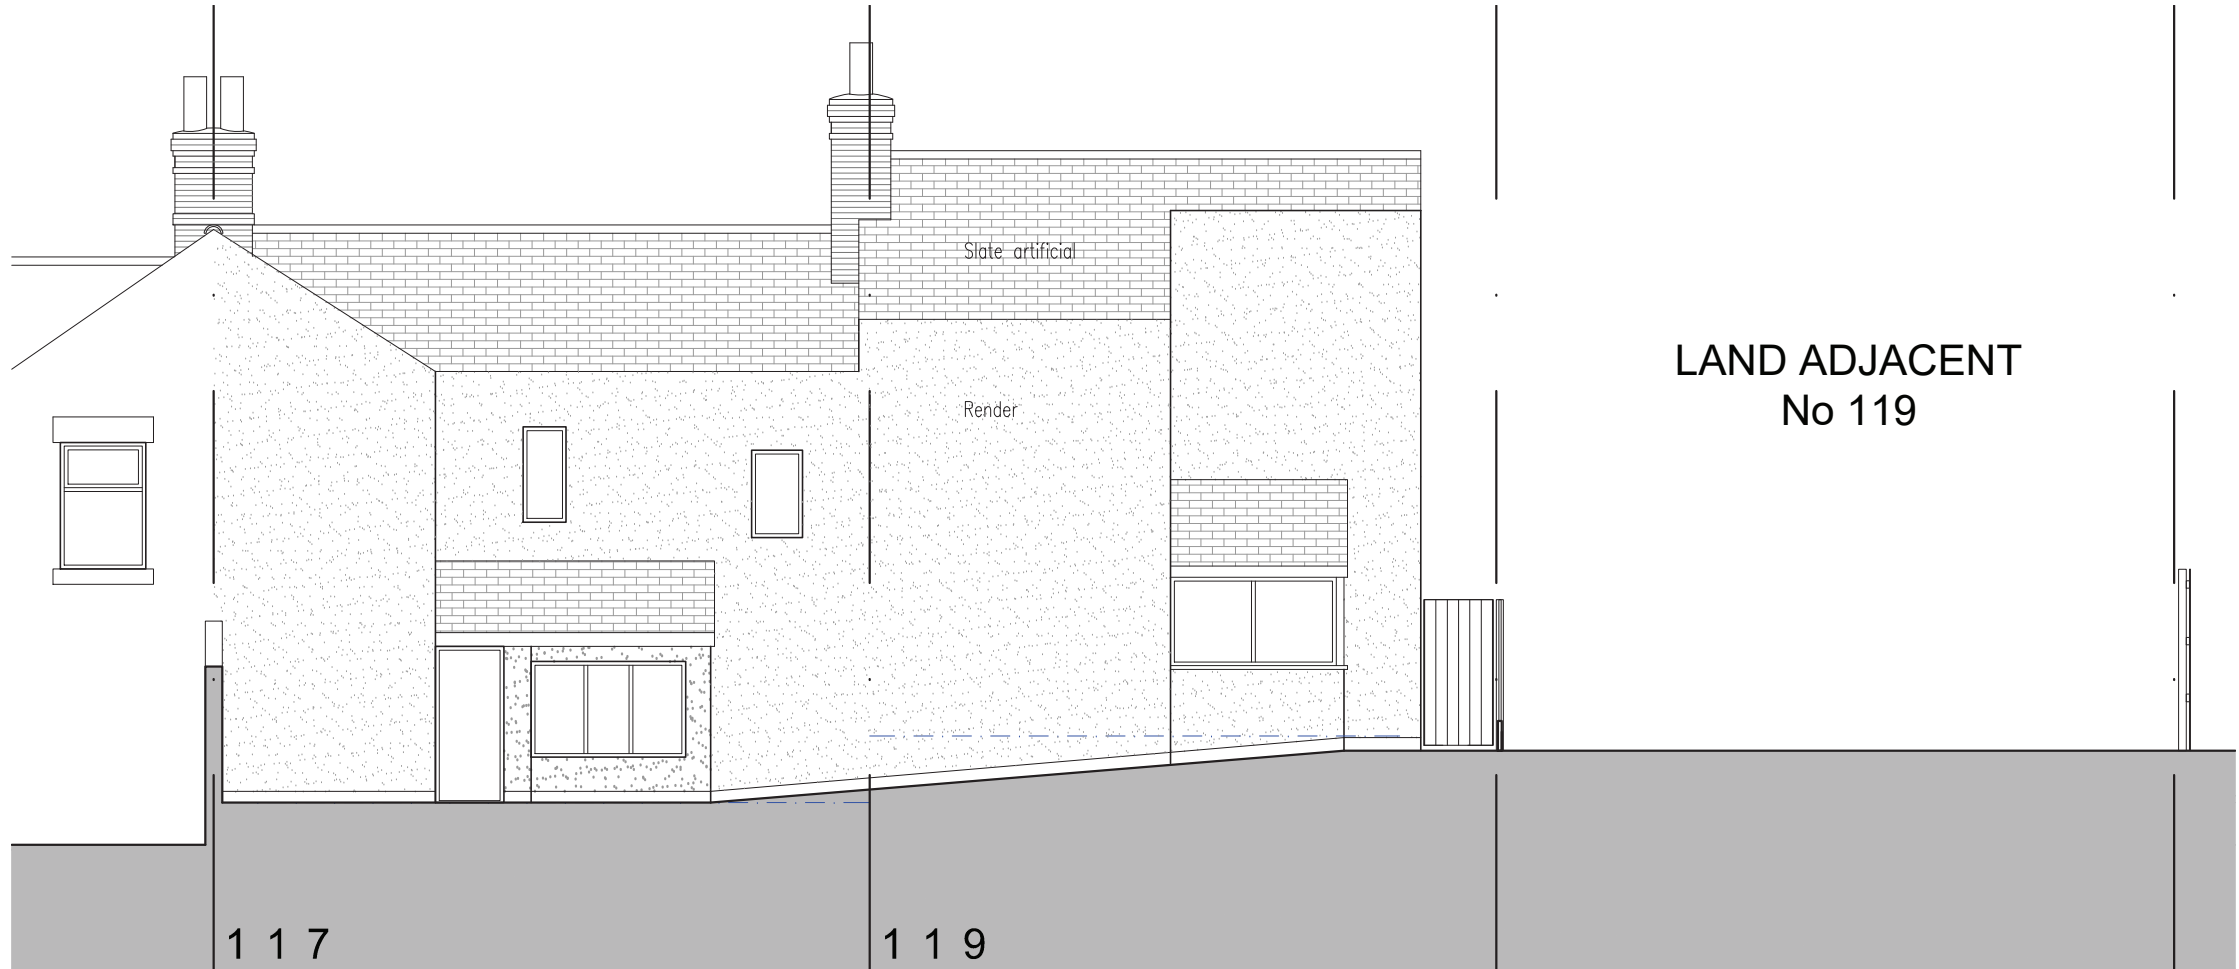

REAR ELEVATION



SIDE ELEVATION

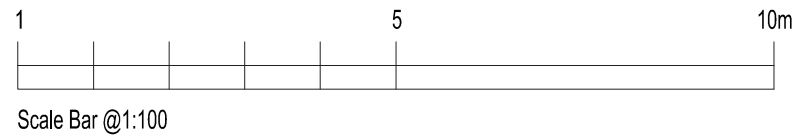

Rev	Date	Reason for issue	Chk
 Russell Robinson Architecture M: +44 (0)756 549 5837 E: russell.s.robinson@gmail.com www.russellrobinson.co.uk			
Client Mr Shaun Smith			
Project Land Adjacent 119 Cherry Tree Street, Hoyland, Barnsley, S74 8DG.			
Title Existing GA Plans, Elevations, Sections & Location Plan			
Project No. 290	Scale @ A1 1:100 / AS INDICATED	Date AUGUST 2024	Drawn By RSR
Status PLANNING		Number S01A1	Revision
© COPYRIGHT EXISTS ON THE DESIGNS AND INFORMATION SHOWN ON THIS DRAWING The Contractor must verify all dimensions on site before making shop drawings or commencing work of any kind. No dimensions to be scaled from this drawing. Any discrepancies in dimensions to be notified immediately.			