






SITE PLAN
SCALE 1:200

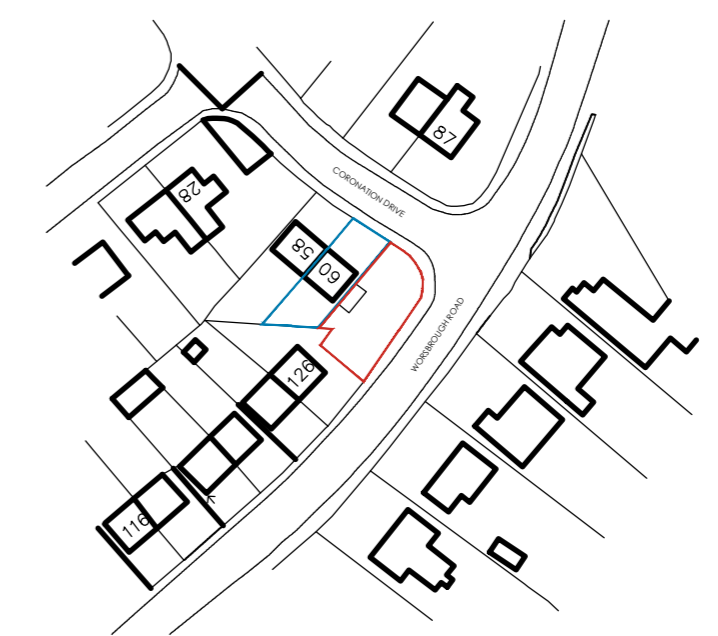

LOCATION PLAN
SCALE 1:1250

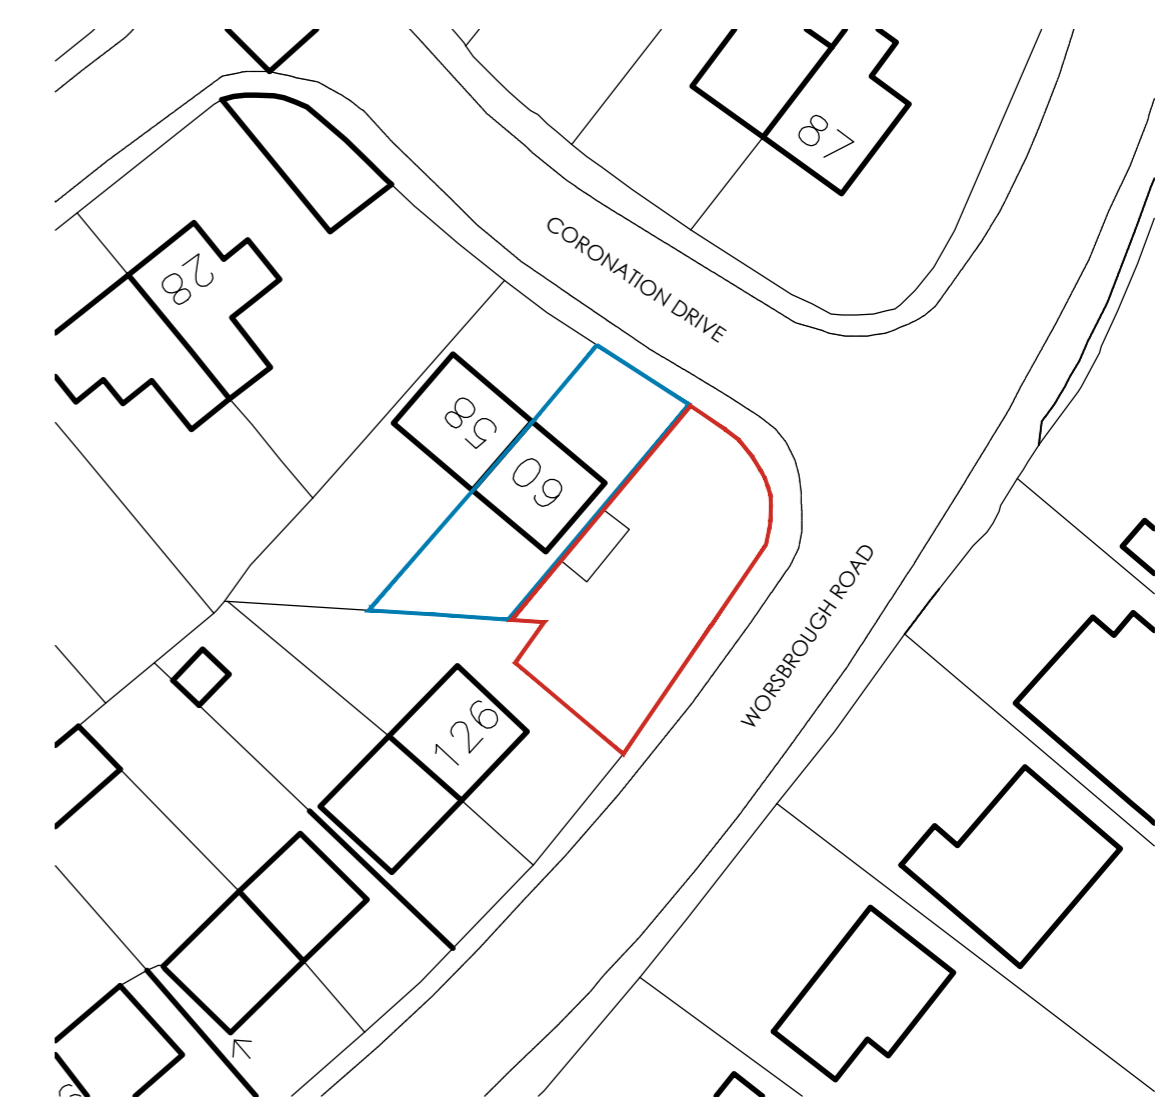

SITE PLAN
SCALE 1:500

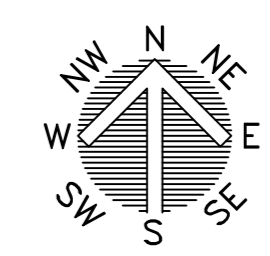

			OFFICE ONE, DRILL HALL, 11 EASTGATE, BARNSELEY, S70 2EU			Phone: 01226 208482 Email: info@whiteagus.co.uk Web: www.whiteagus.co.uk		
Project: RESIDENTIAL DEVELOPMENT AT 60 CORONATION DRIVE S70 5RL				Client: MR P KIRBY				
Drawing Title: PLANS		Date: AUGUST 2024		Scale: 1:50 @A2				
Ref: 24-102		Dwg. No. 01		Rev.				
Date	Suffix	Description	Date	Suffix	Description			