




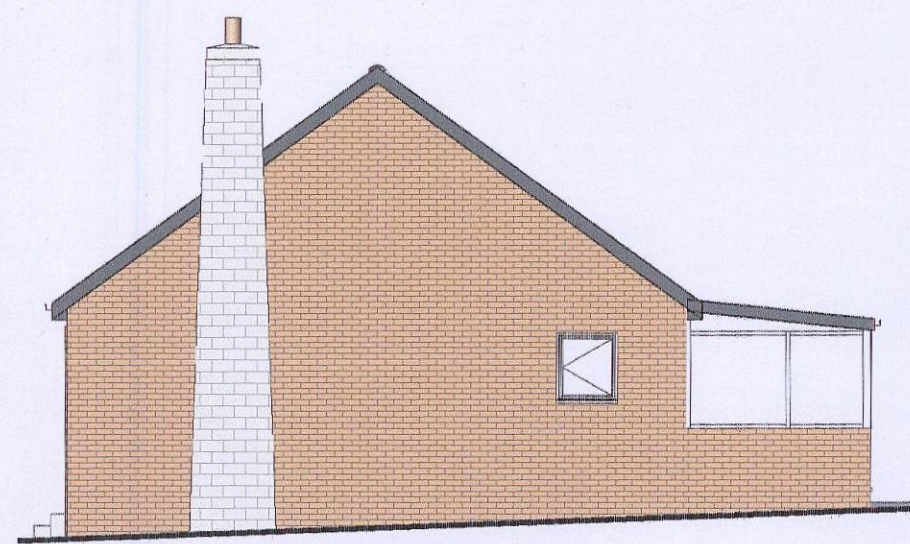


Side Elevation SW
1:100

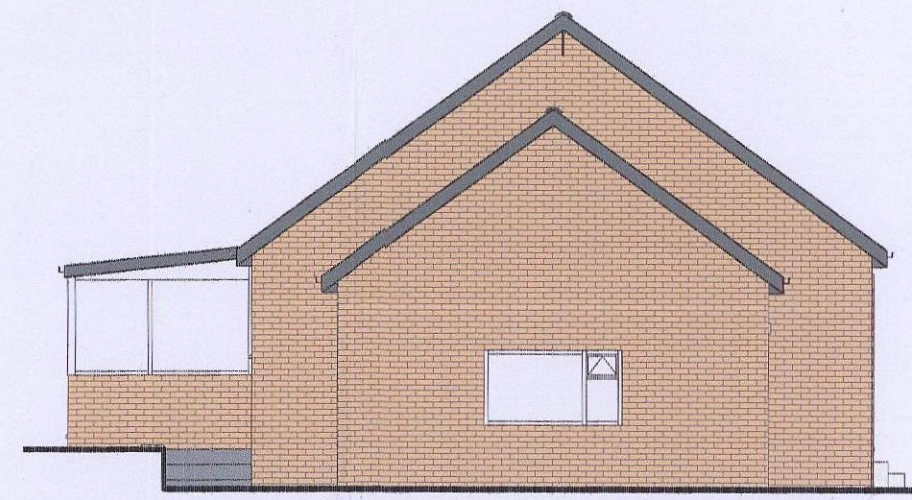

Side Elevation NE
1:100

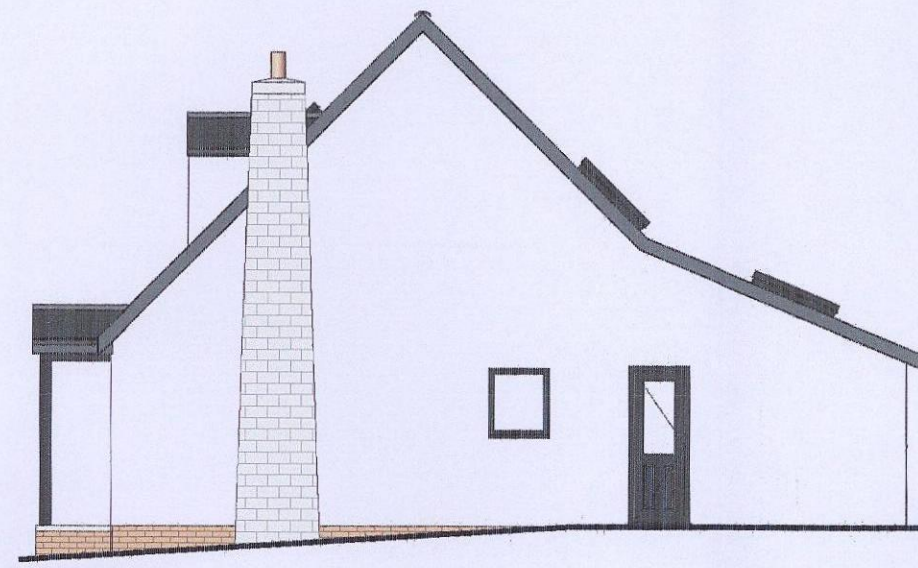



Side Elevation SW.
1:100

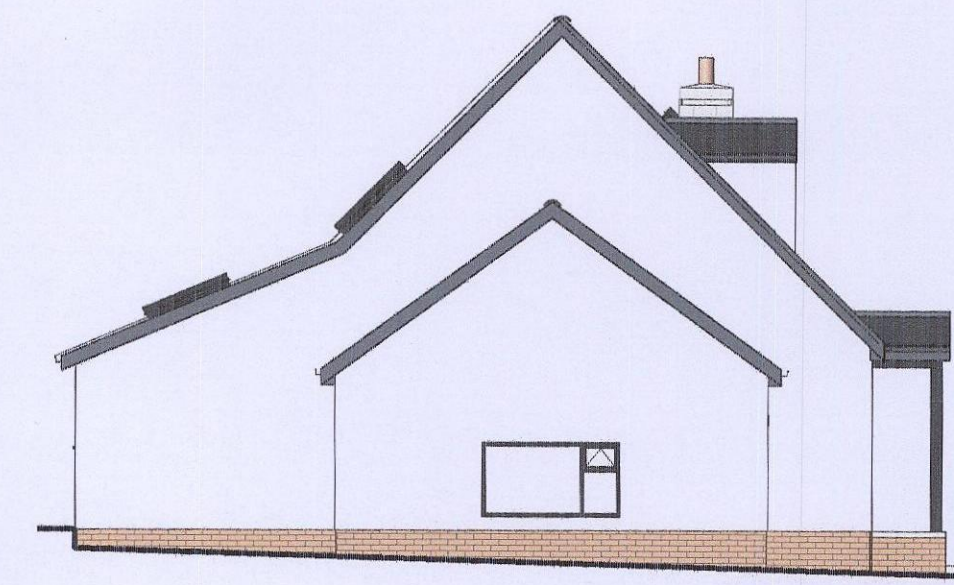


Side Elevation NE.
1:100



Rear Elevation SE
1:100

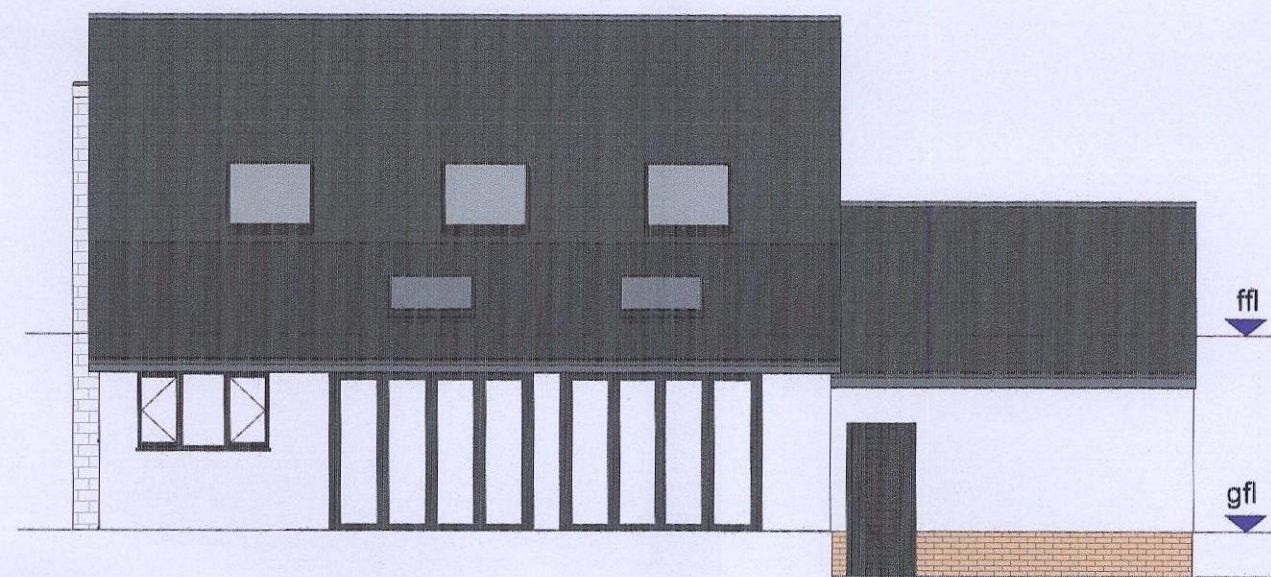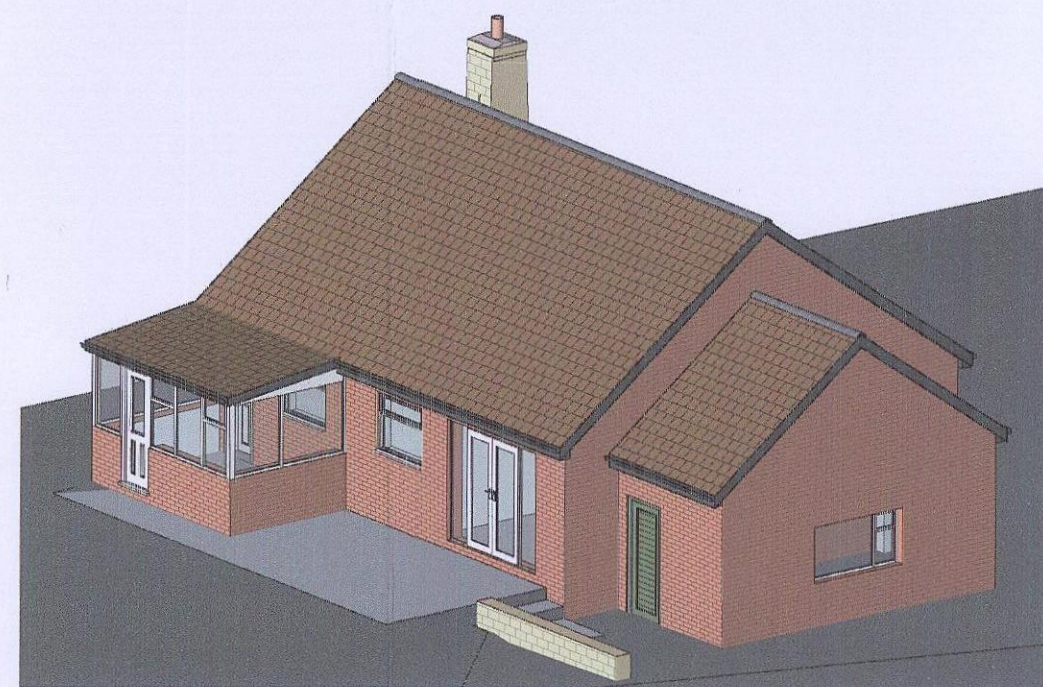


Rear Elevation SE.
1:100

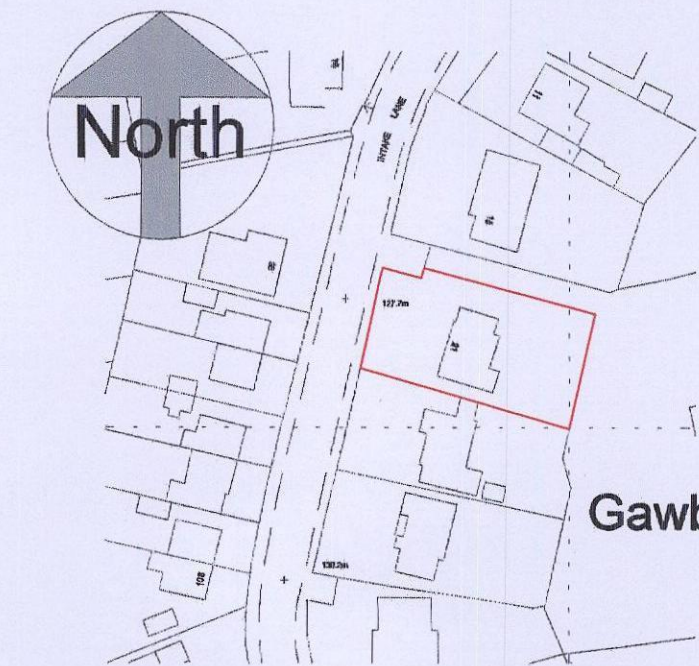


A4 Location Plan
1:1250




Front Elevation NW
1:100

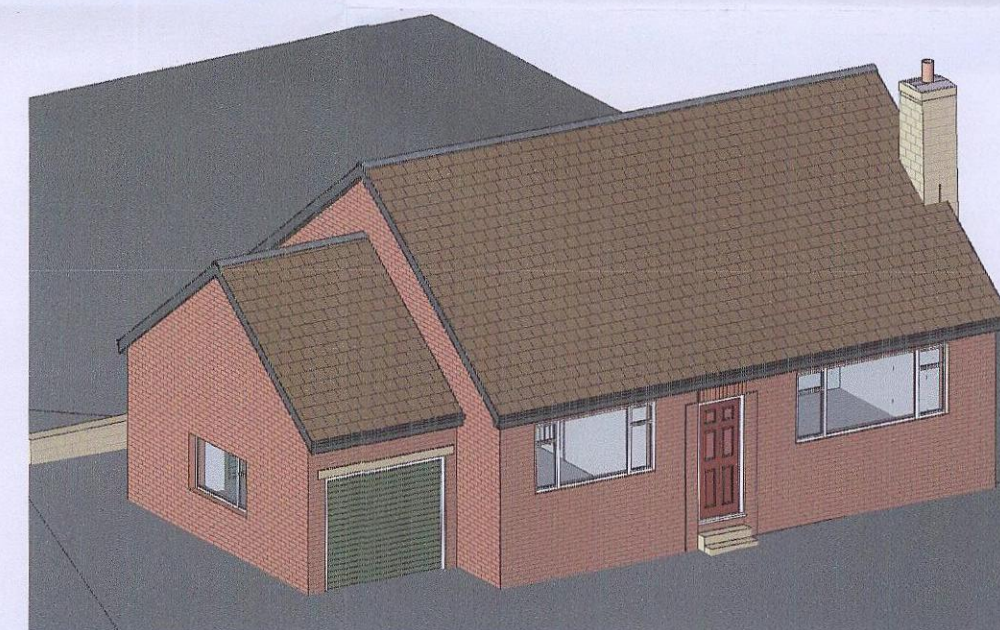


Front Elevation NW
1:100

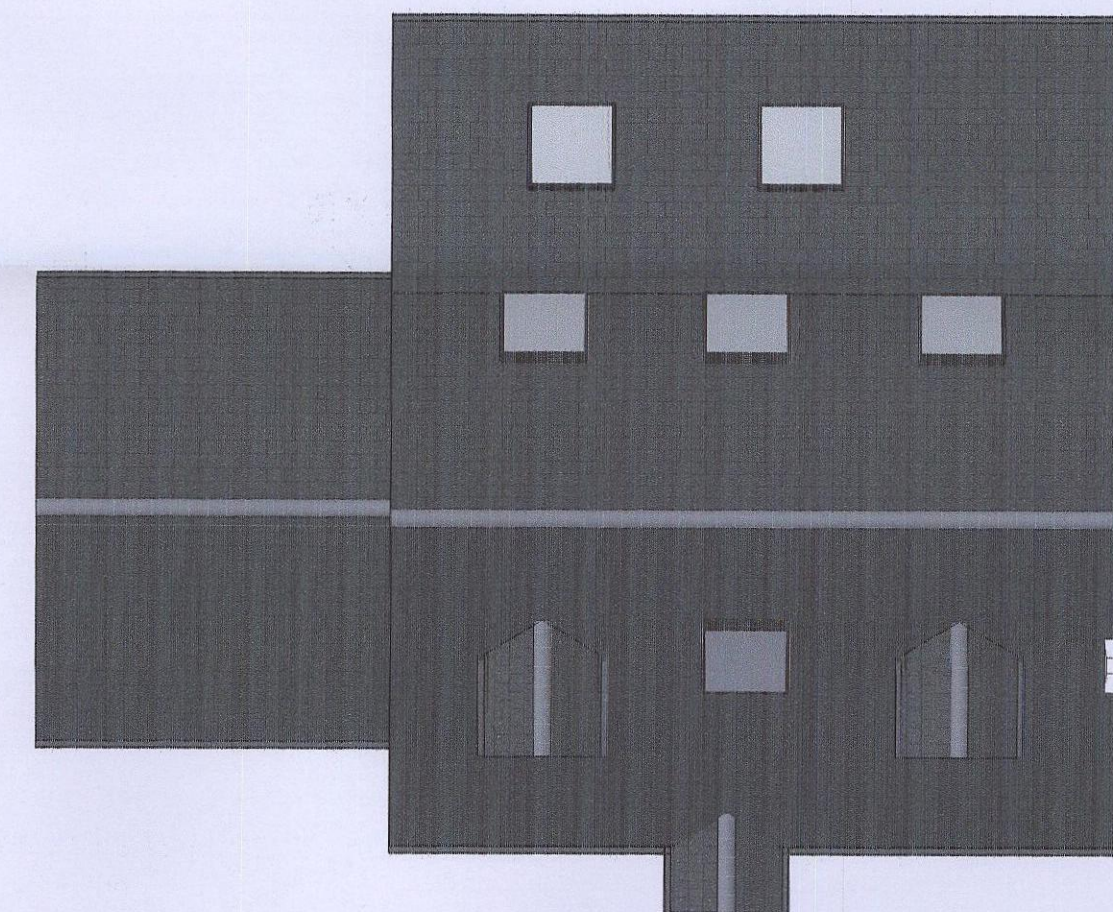


Roof Plan
1:100

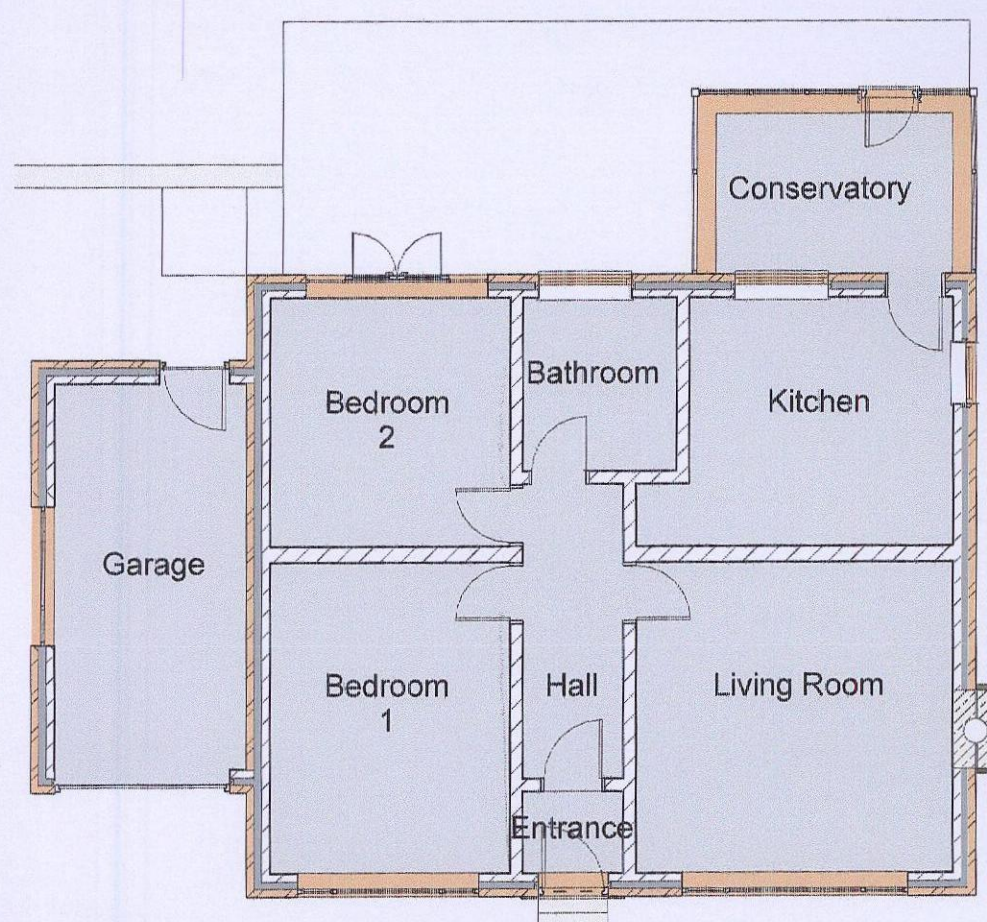


Ground Floor Plan
1:100

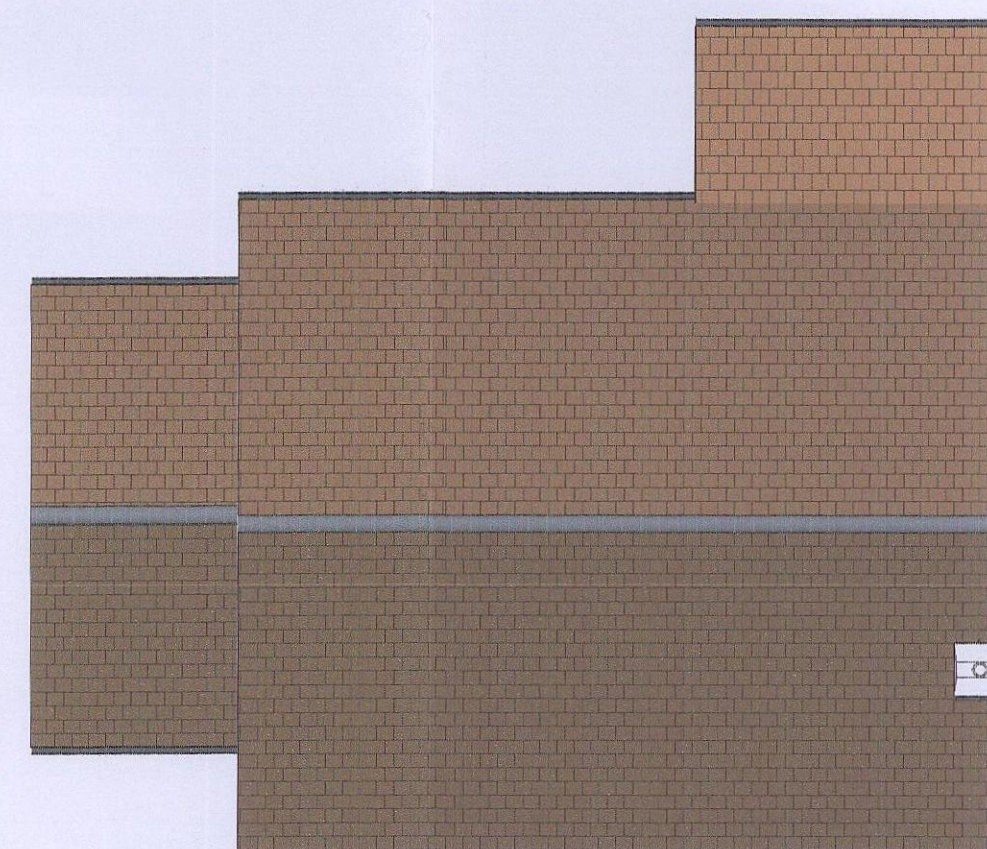


Roof Plan
1:100

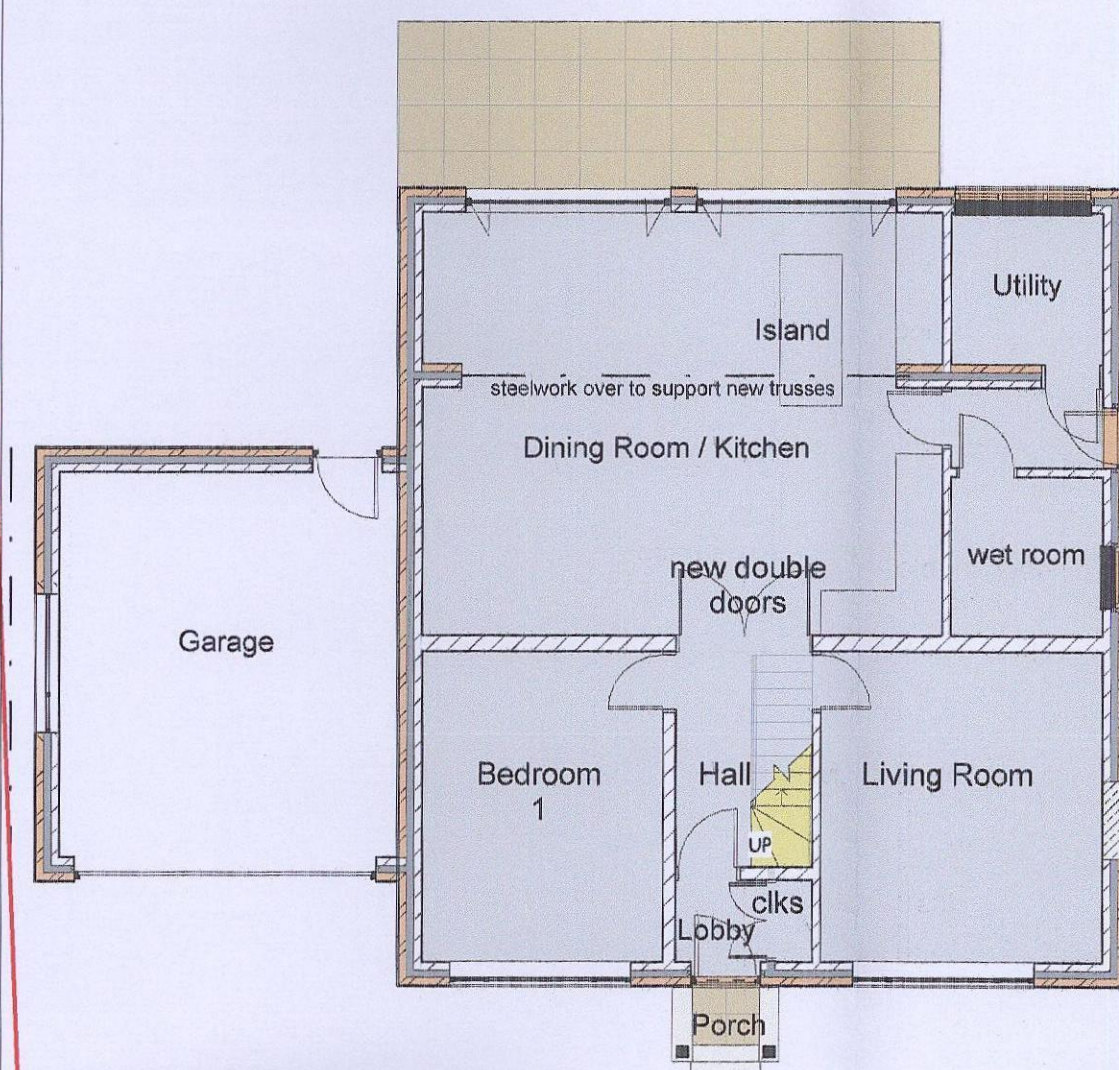

Ground Floor Plan
1:100

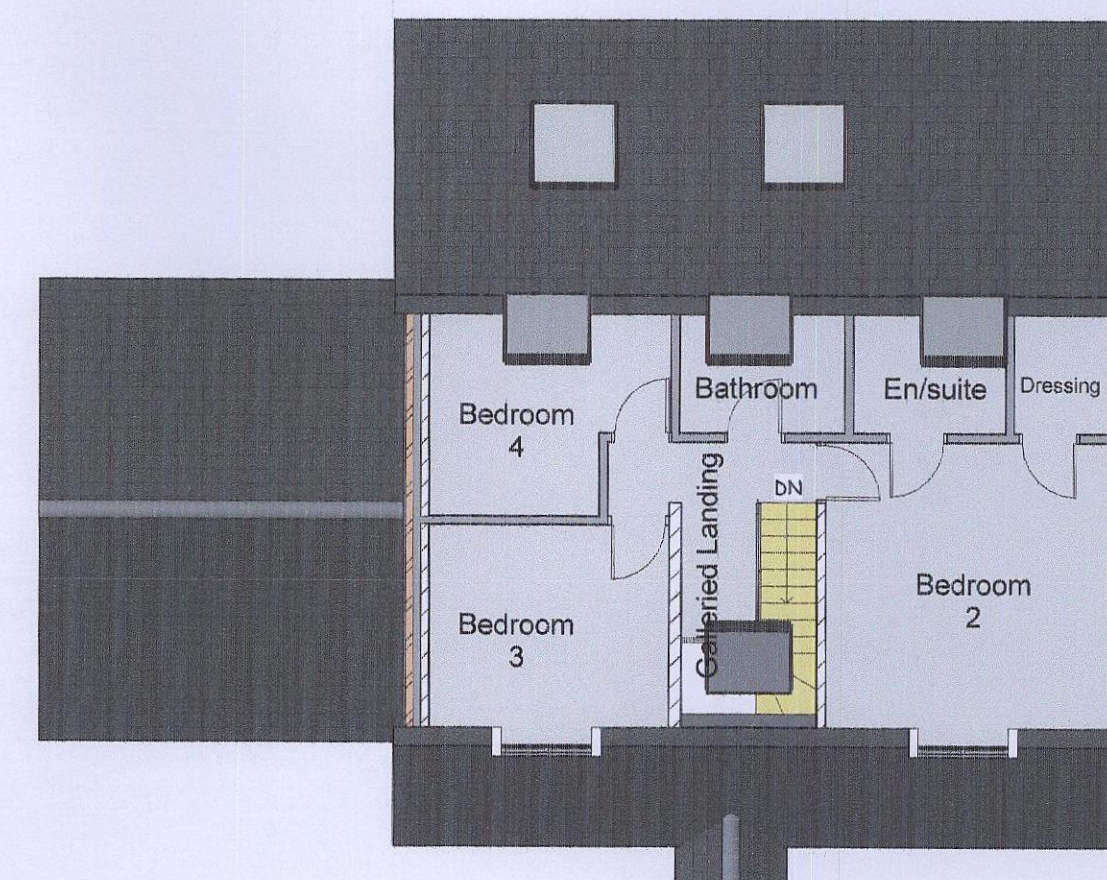

First Floor Plan
1:100

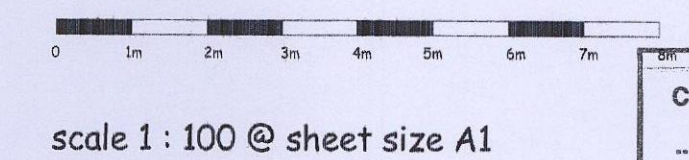

scale 1:100 @ sheet size A1



This drawing is copyright and must not be reproduced without written permission.
Do not scale - Use figured dimensions only

Proposed extensions to form first floor bedrooms with front dormers and new porch. Rear extension and enlarged garage

Client: Mr M Robinson
21 Intake Lane, Barnsley S75 2HY

Plans and Elevations

Dwg No. 1714 - 01
Scale 1:100
Date 7/06/2017
MB
DB

DB ARCHITECTS

31 Moor View, Meltham, Holmfirth, HD9 5RT
t:01484 850579 e:david.dbarchitects@virginmedia.com

