




EXISTING FRONT ELEVATION  
SCALE 1:100



EXISTING SIDE ELEVATION  
SCALE 1:100



EXISTING REAR ELEVATION  
SCALE 1:100

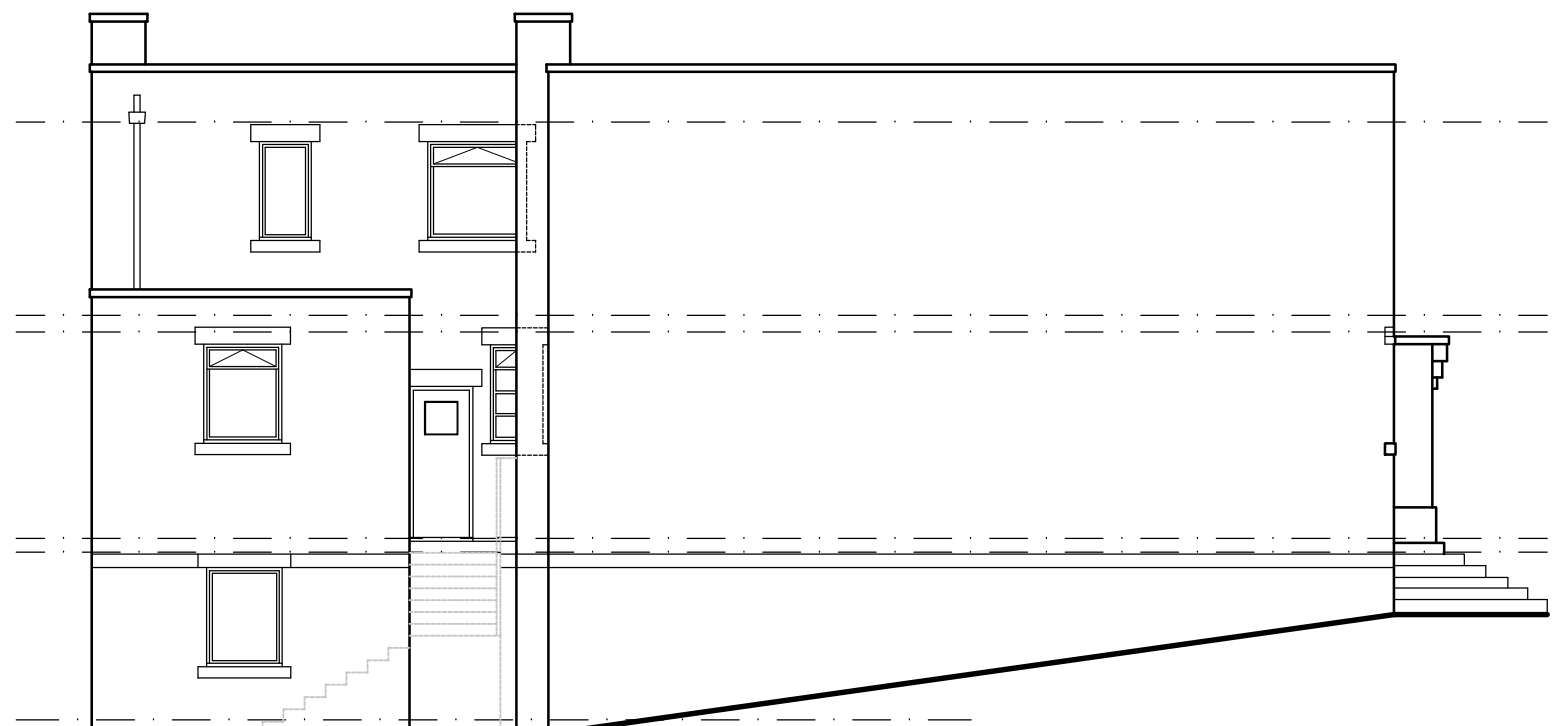

EXISTING SIDE ELEVATION  
SCALE 1:100




PROPOSED FRONT ELEVATION  
SCALE 1:100




PROPOSED SIDE ELEVATION  
SCALE 1:100





PROPOSED REAR ELEVATION  
SCALE 1:100

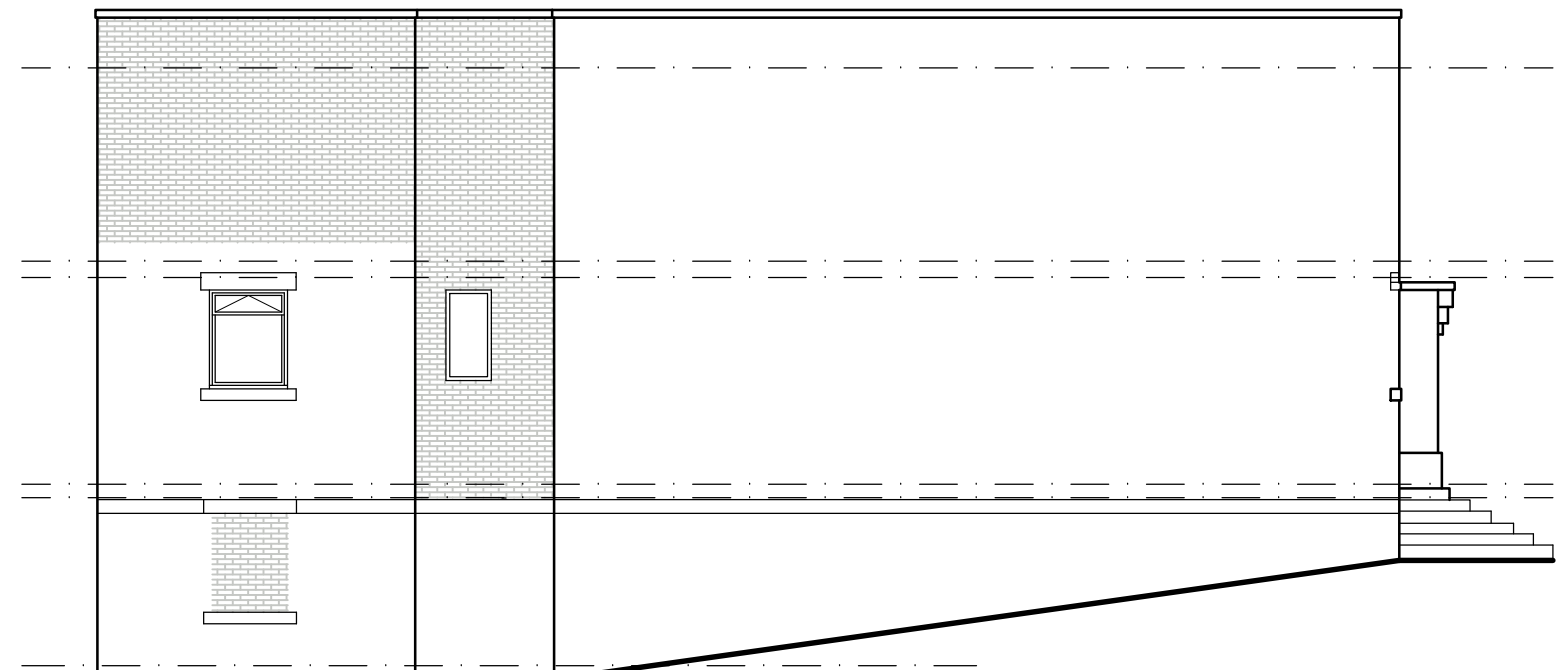

PROPOSED SIDE ELEVATION  
SCALE 1:100

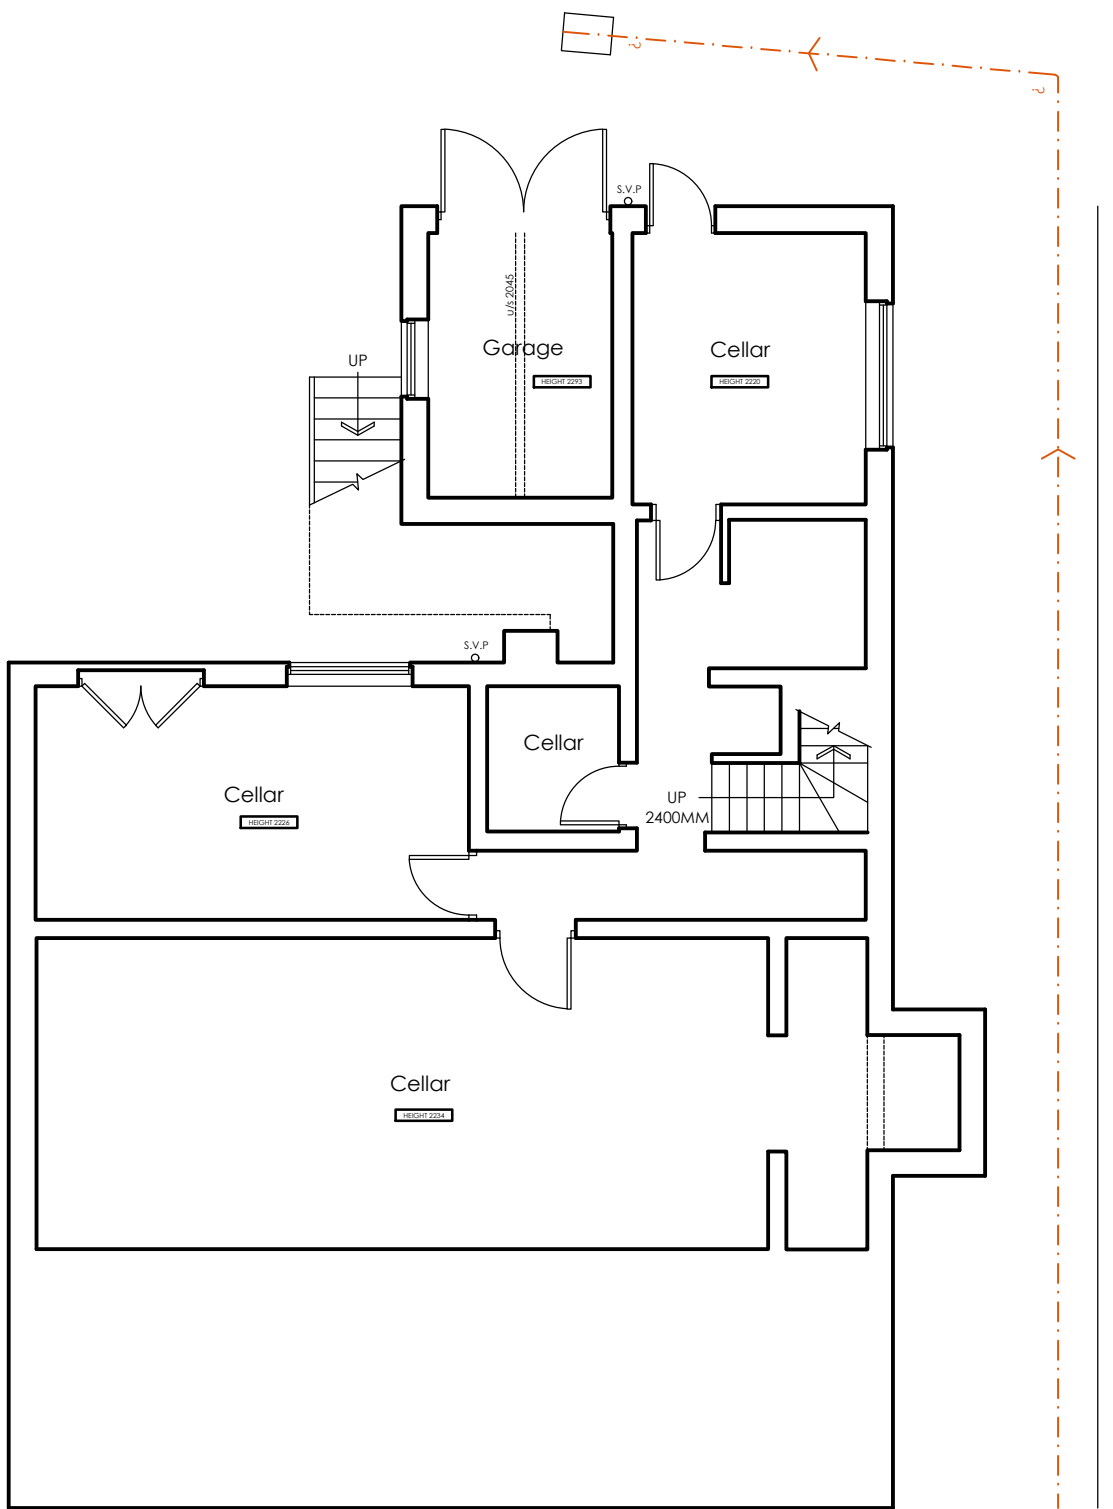

EXISTING PLANS  
SCALE 1:100

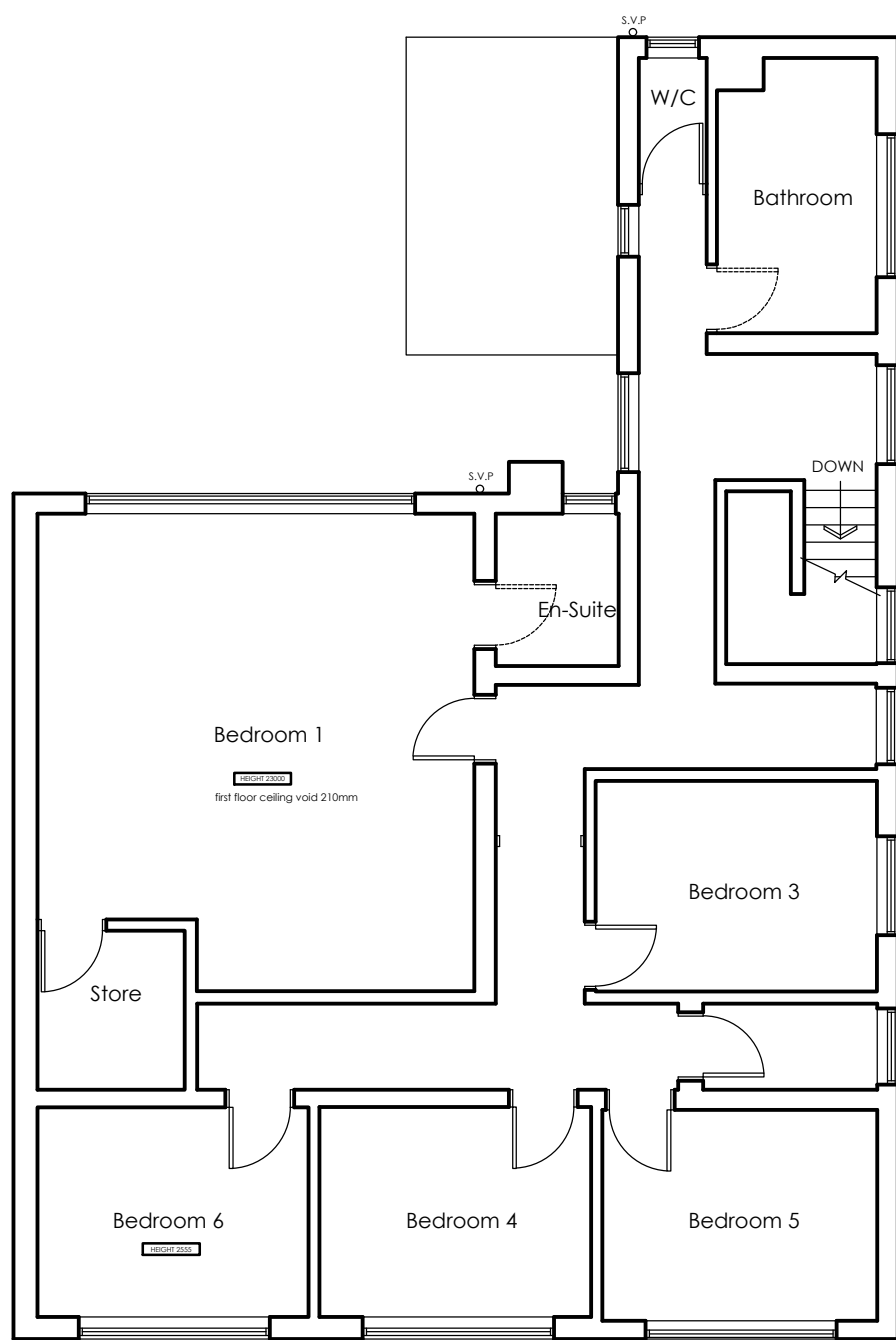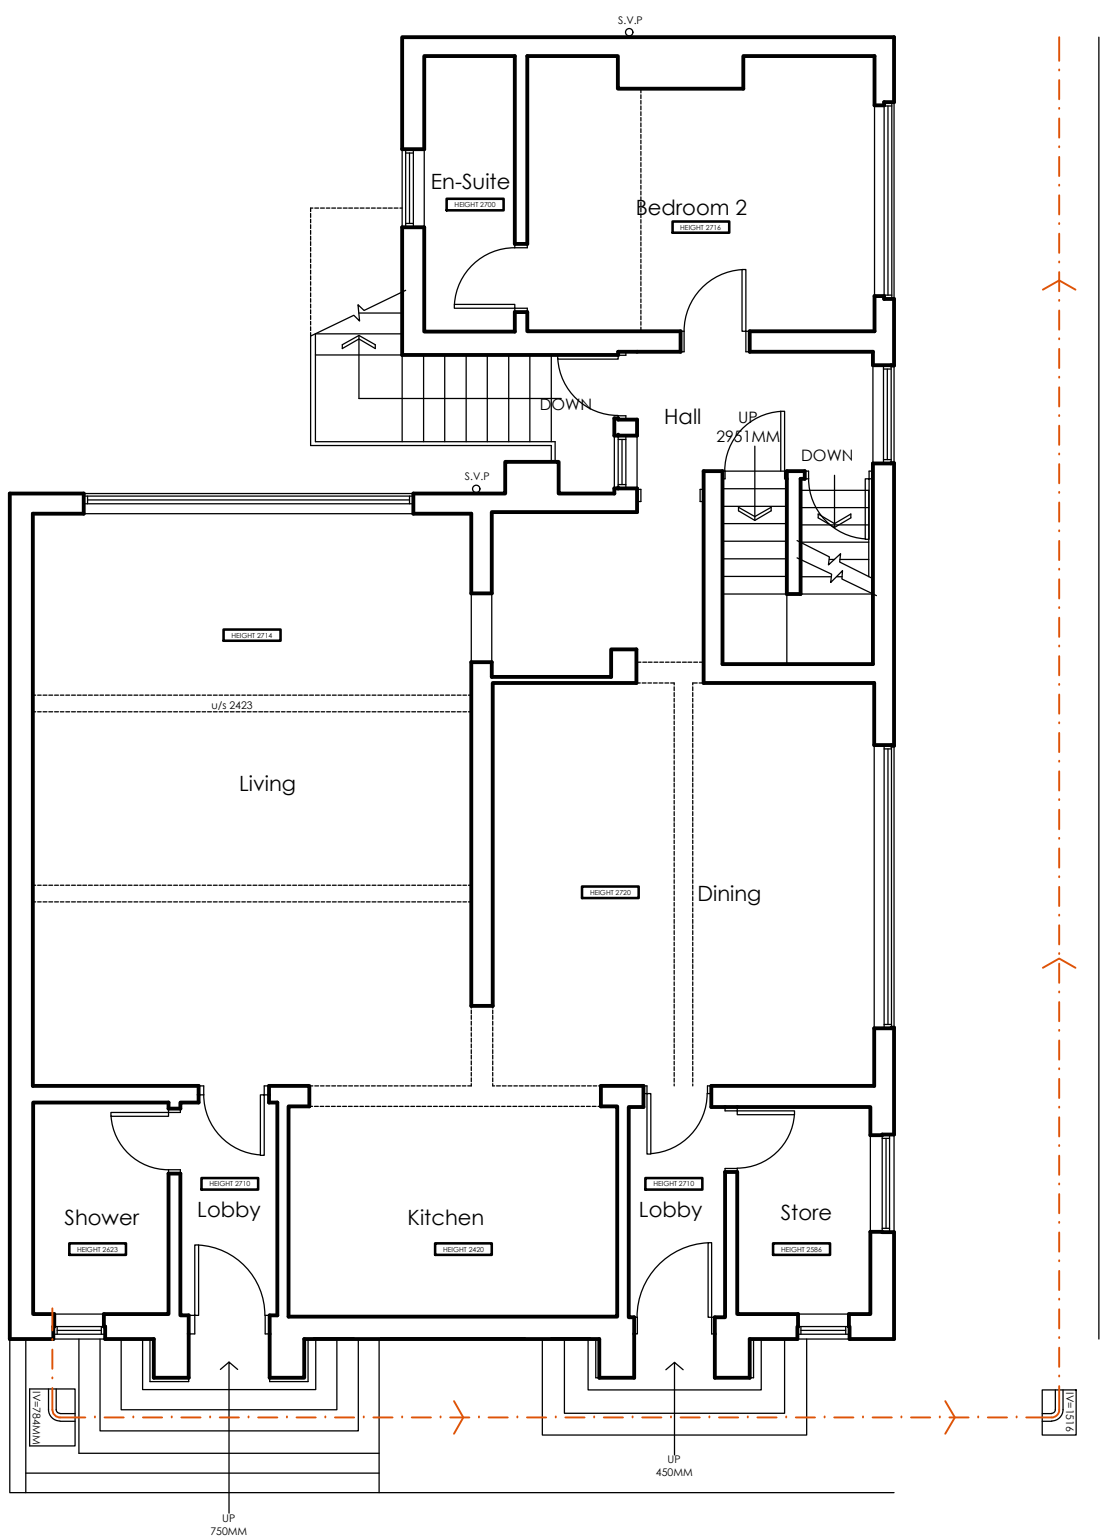

|   |        |             |   |        |                                                    |
|---|--------|-------------|---|--------|----------------------------------------------------|
| <div></div> <div>WhiteAgus</div> <div>Architectural Services</div> |        |             | <div>OFFICE ONE,<br/>DRILL HALL,<br/>11 EASTGATE,<br/>BARNSELEY,<br/>S70 2EU</div> <div>Phone: 01226 208482<br/>Email: info@whiteagus.co.uk<br/>Web: www.whiteagus.co.uk</div> |        |                                                    |
| Project.<br>PROPOSED ALTERATIONS AT<br>24 DOBIE STREET,<br>BARNSELEY, S70 4JH                                                                           |        |             | Client.<br><br>PROPERTY GROUP   |        |                                                    |
| Drawing<br>Title.<br><br>PLANS AND ELEVATIONS   |        |             | Date.<br>SEPTEMBER 2024<br>Ref. 24-015   |        | Scale.<br>1:50 & 1:100 @ A1<br>Dwg. No. 02<br>Rev. |
| Date   | Suffix | Description | Date   | Suffix | Description                                        |
|   |        |             |   |        |                                                    |