




FRONT ELEVATION

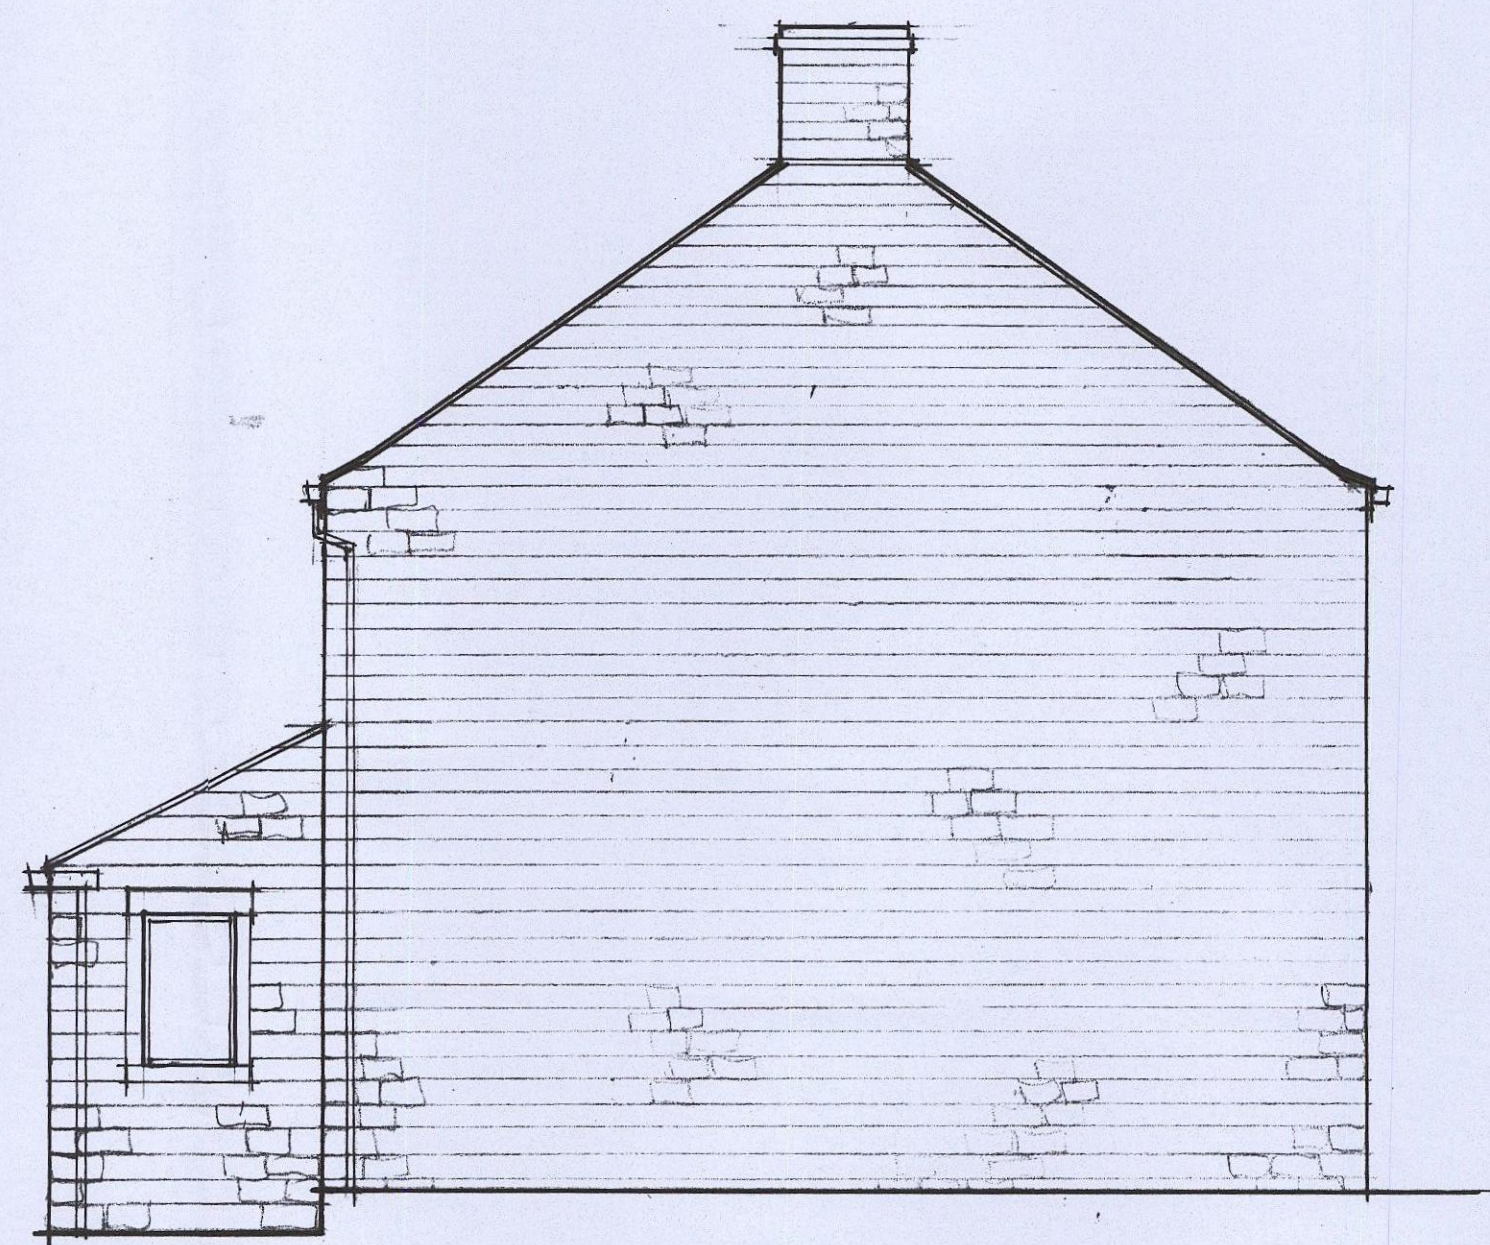



SIDE ELEVATION

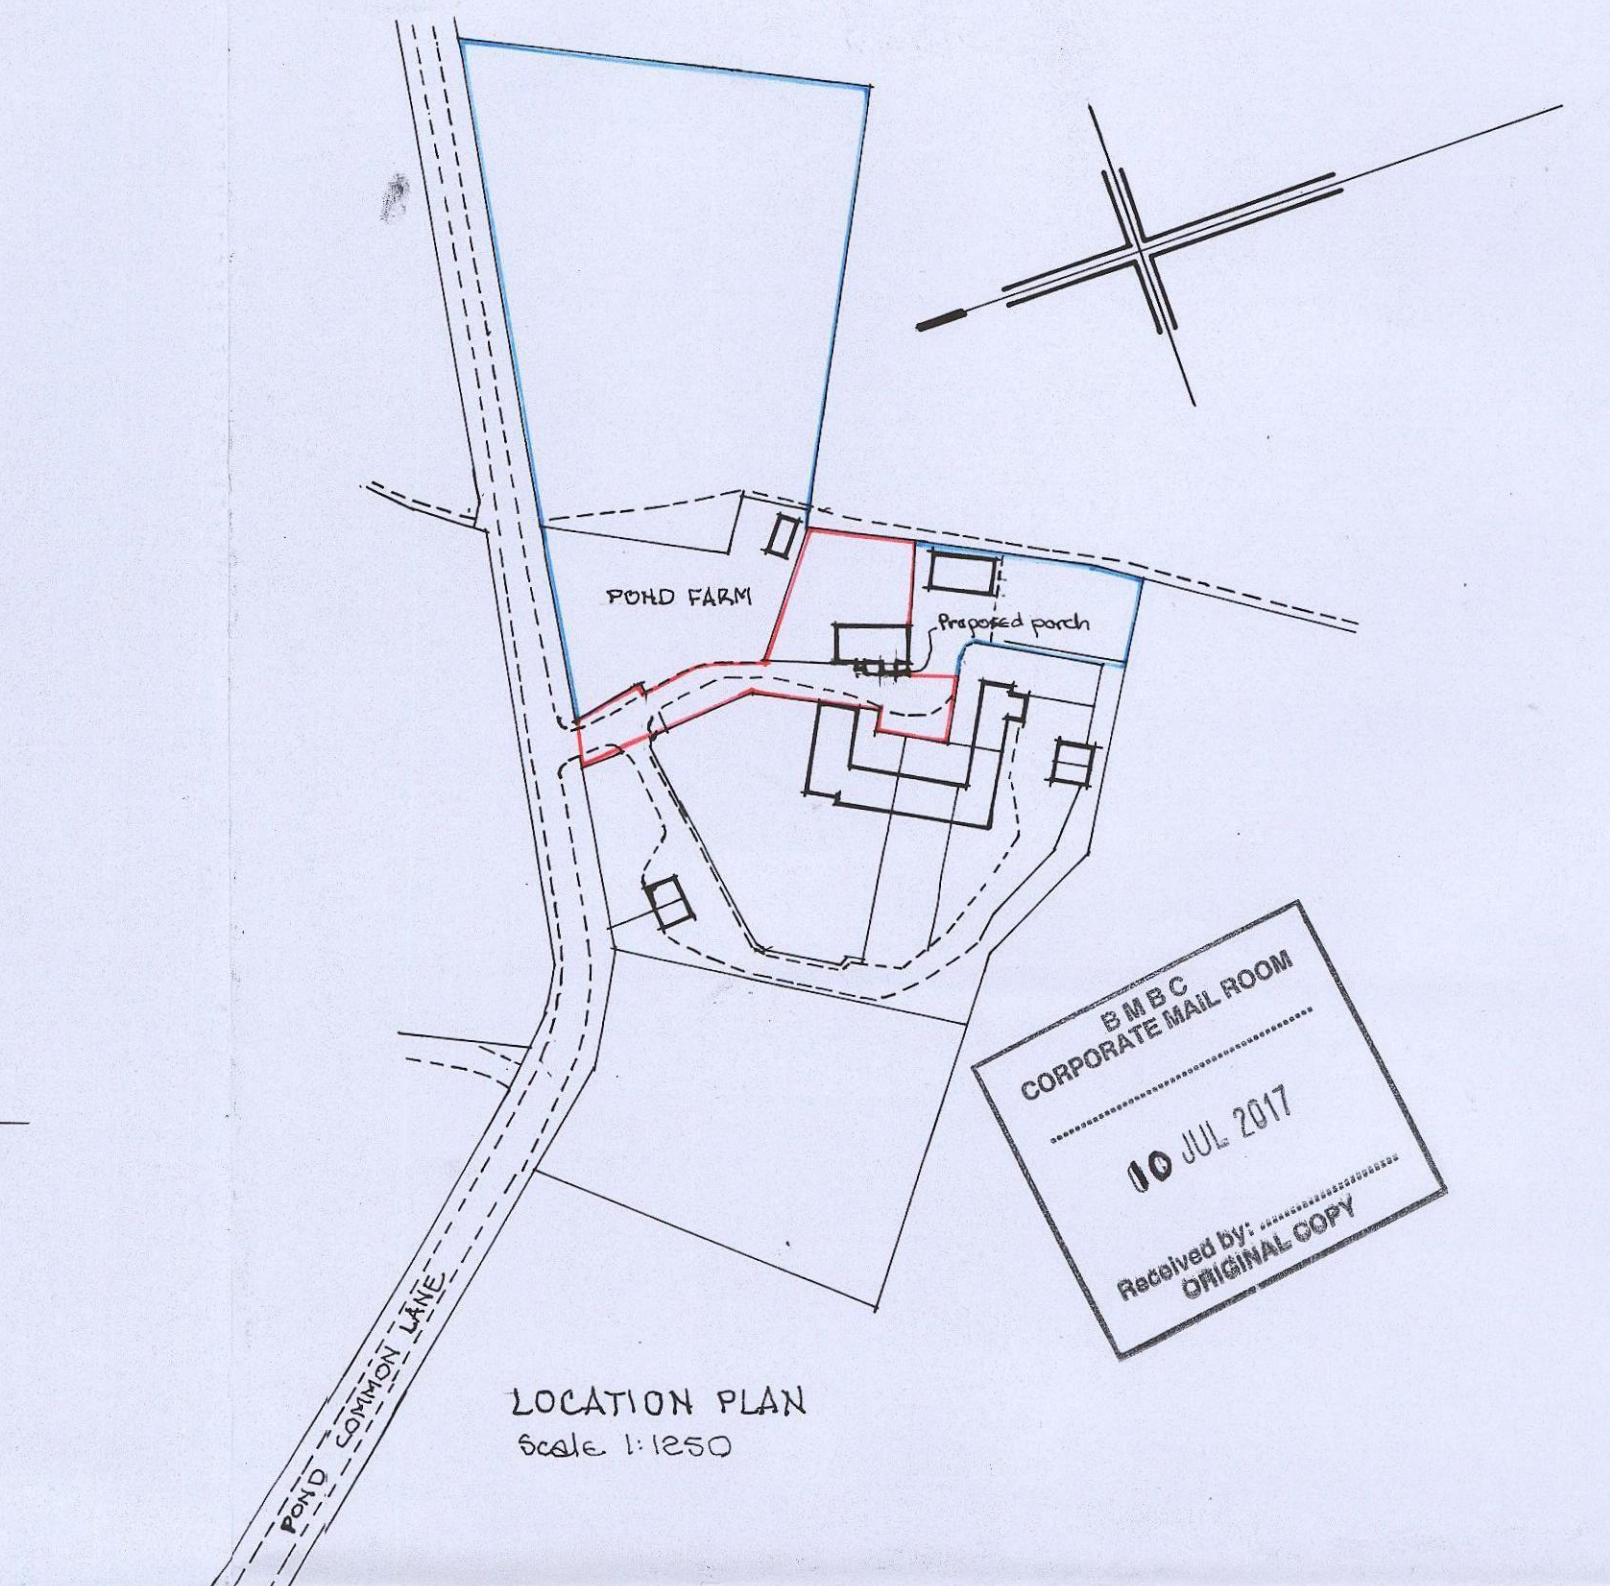

LOCATION PLAN  
Scale: 1:1250

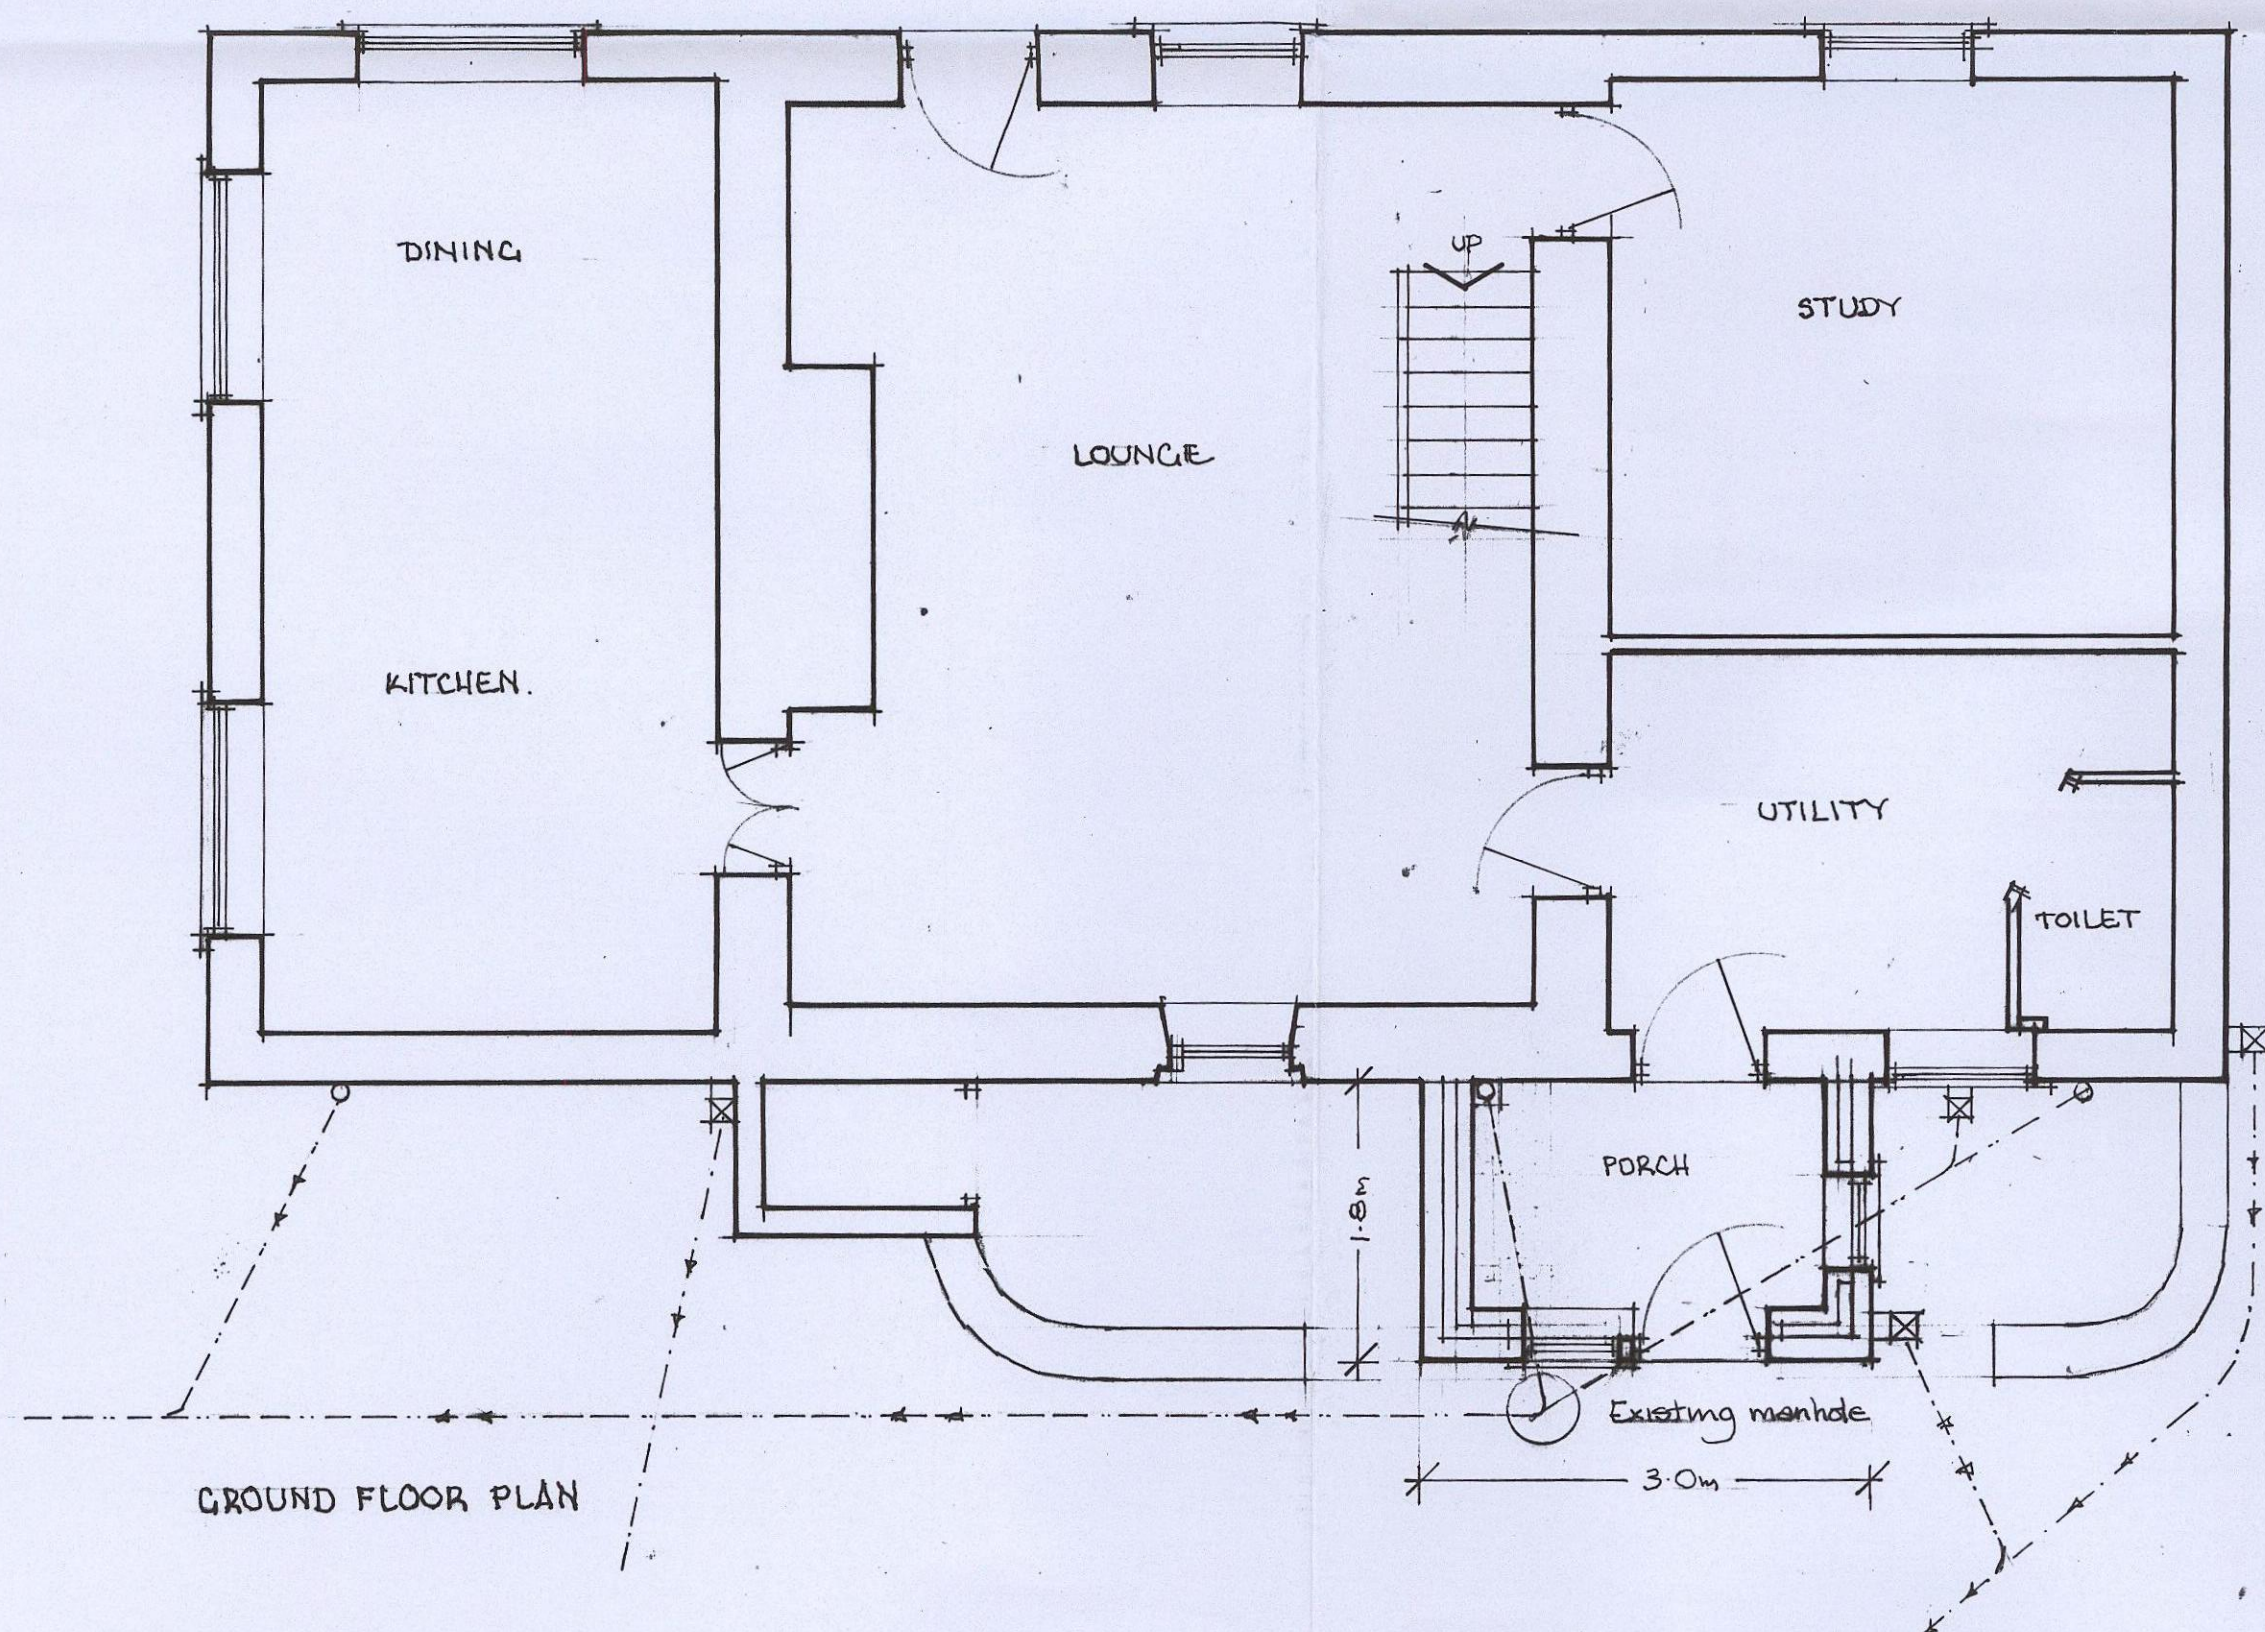

GROUND FLOOR PLAN

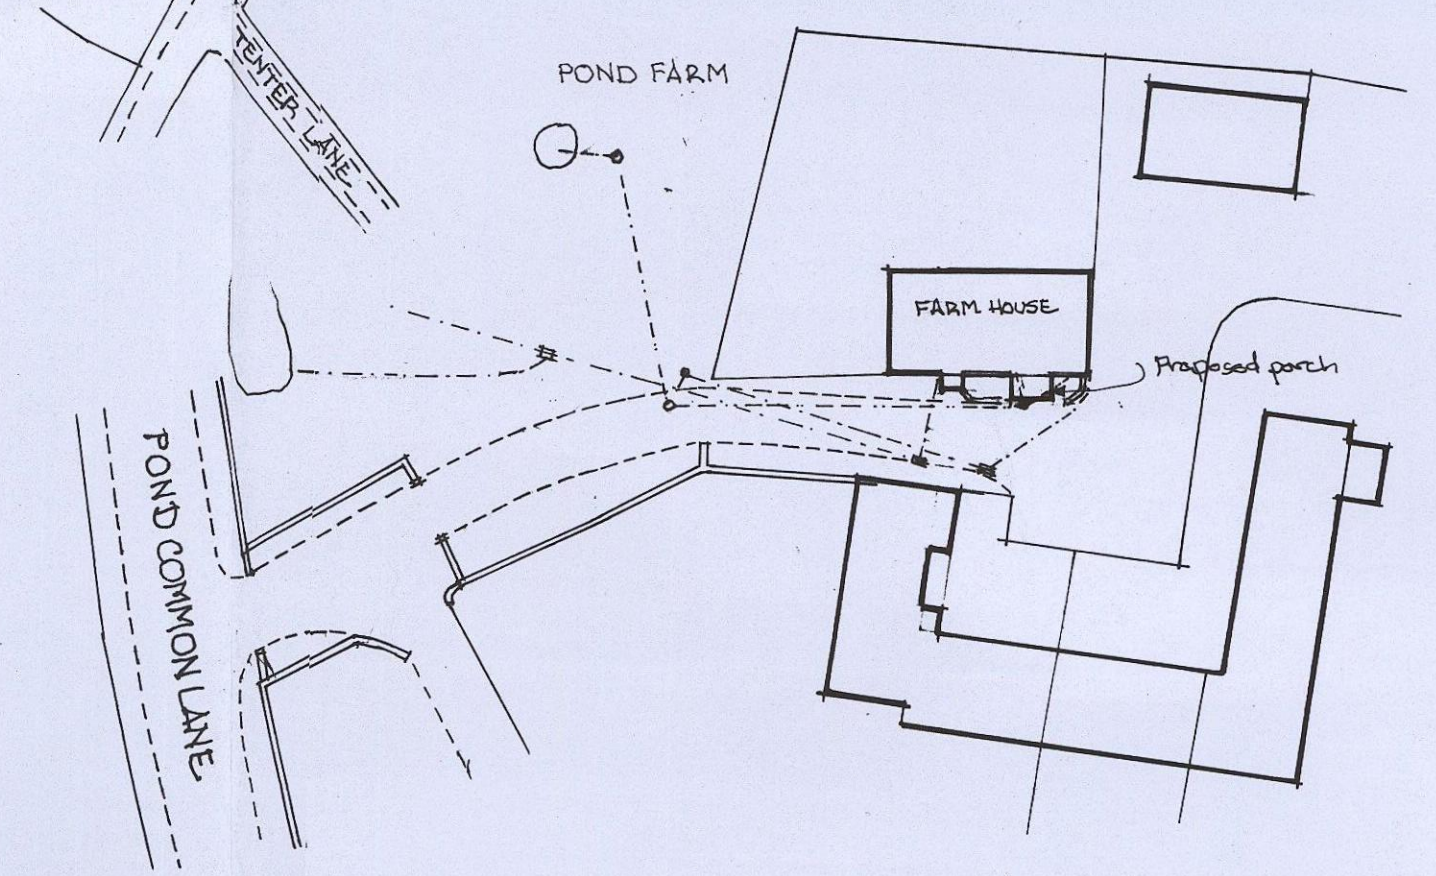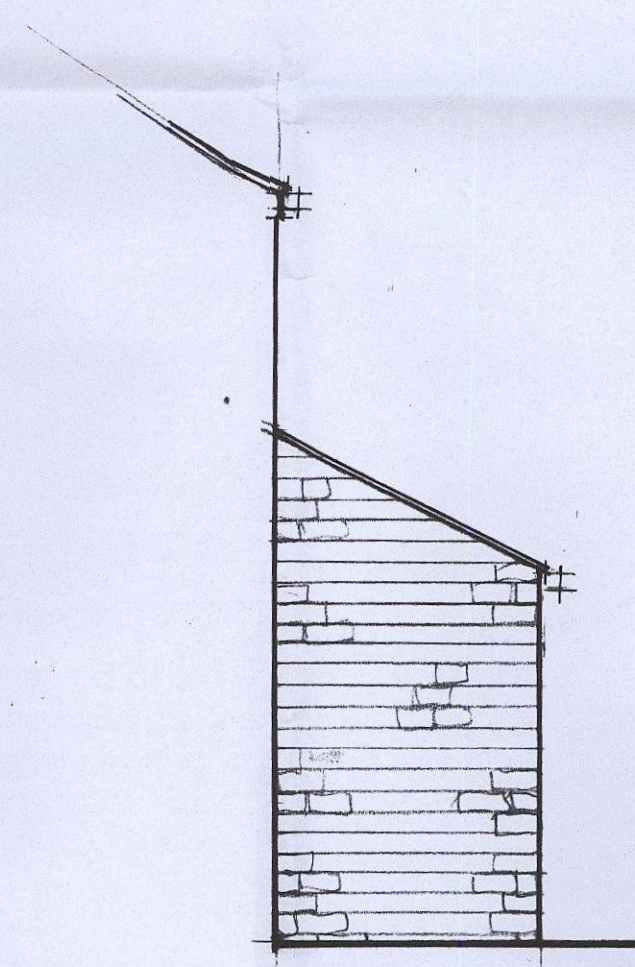

BLOCK PLAN  
Scale: 1:500


MR. JOHN MATTHEWMAN  
POND FARM, SNOWDEN HILL, OXSPRING,  
SHEFFIELD S36 8YR  
PROPOSED PORCH.

SCALE: 1:50


JUNE 2017




FRONT ELEVATION

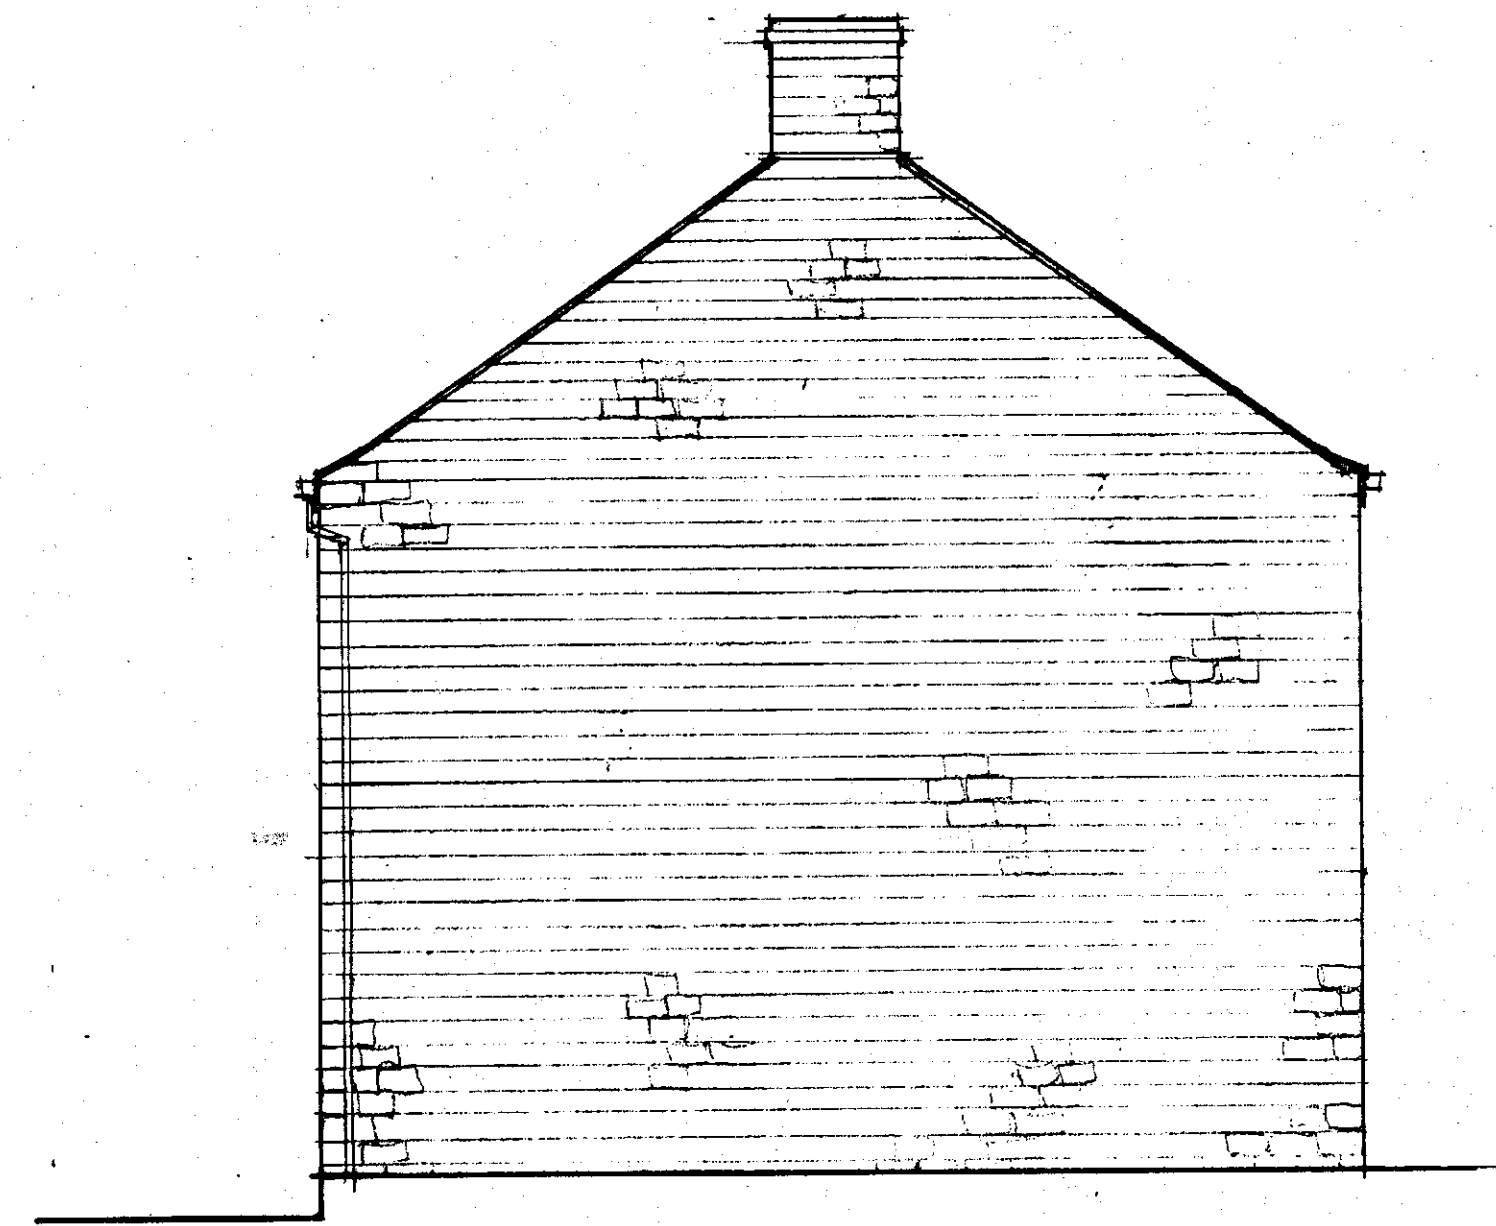

SIDE ELEVATION

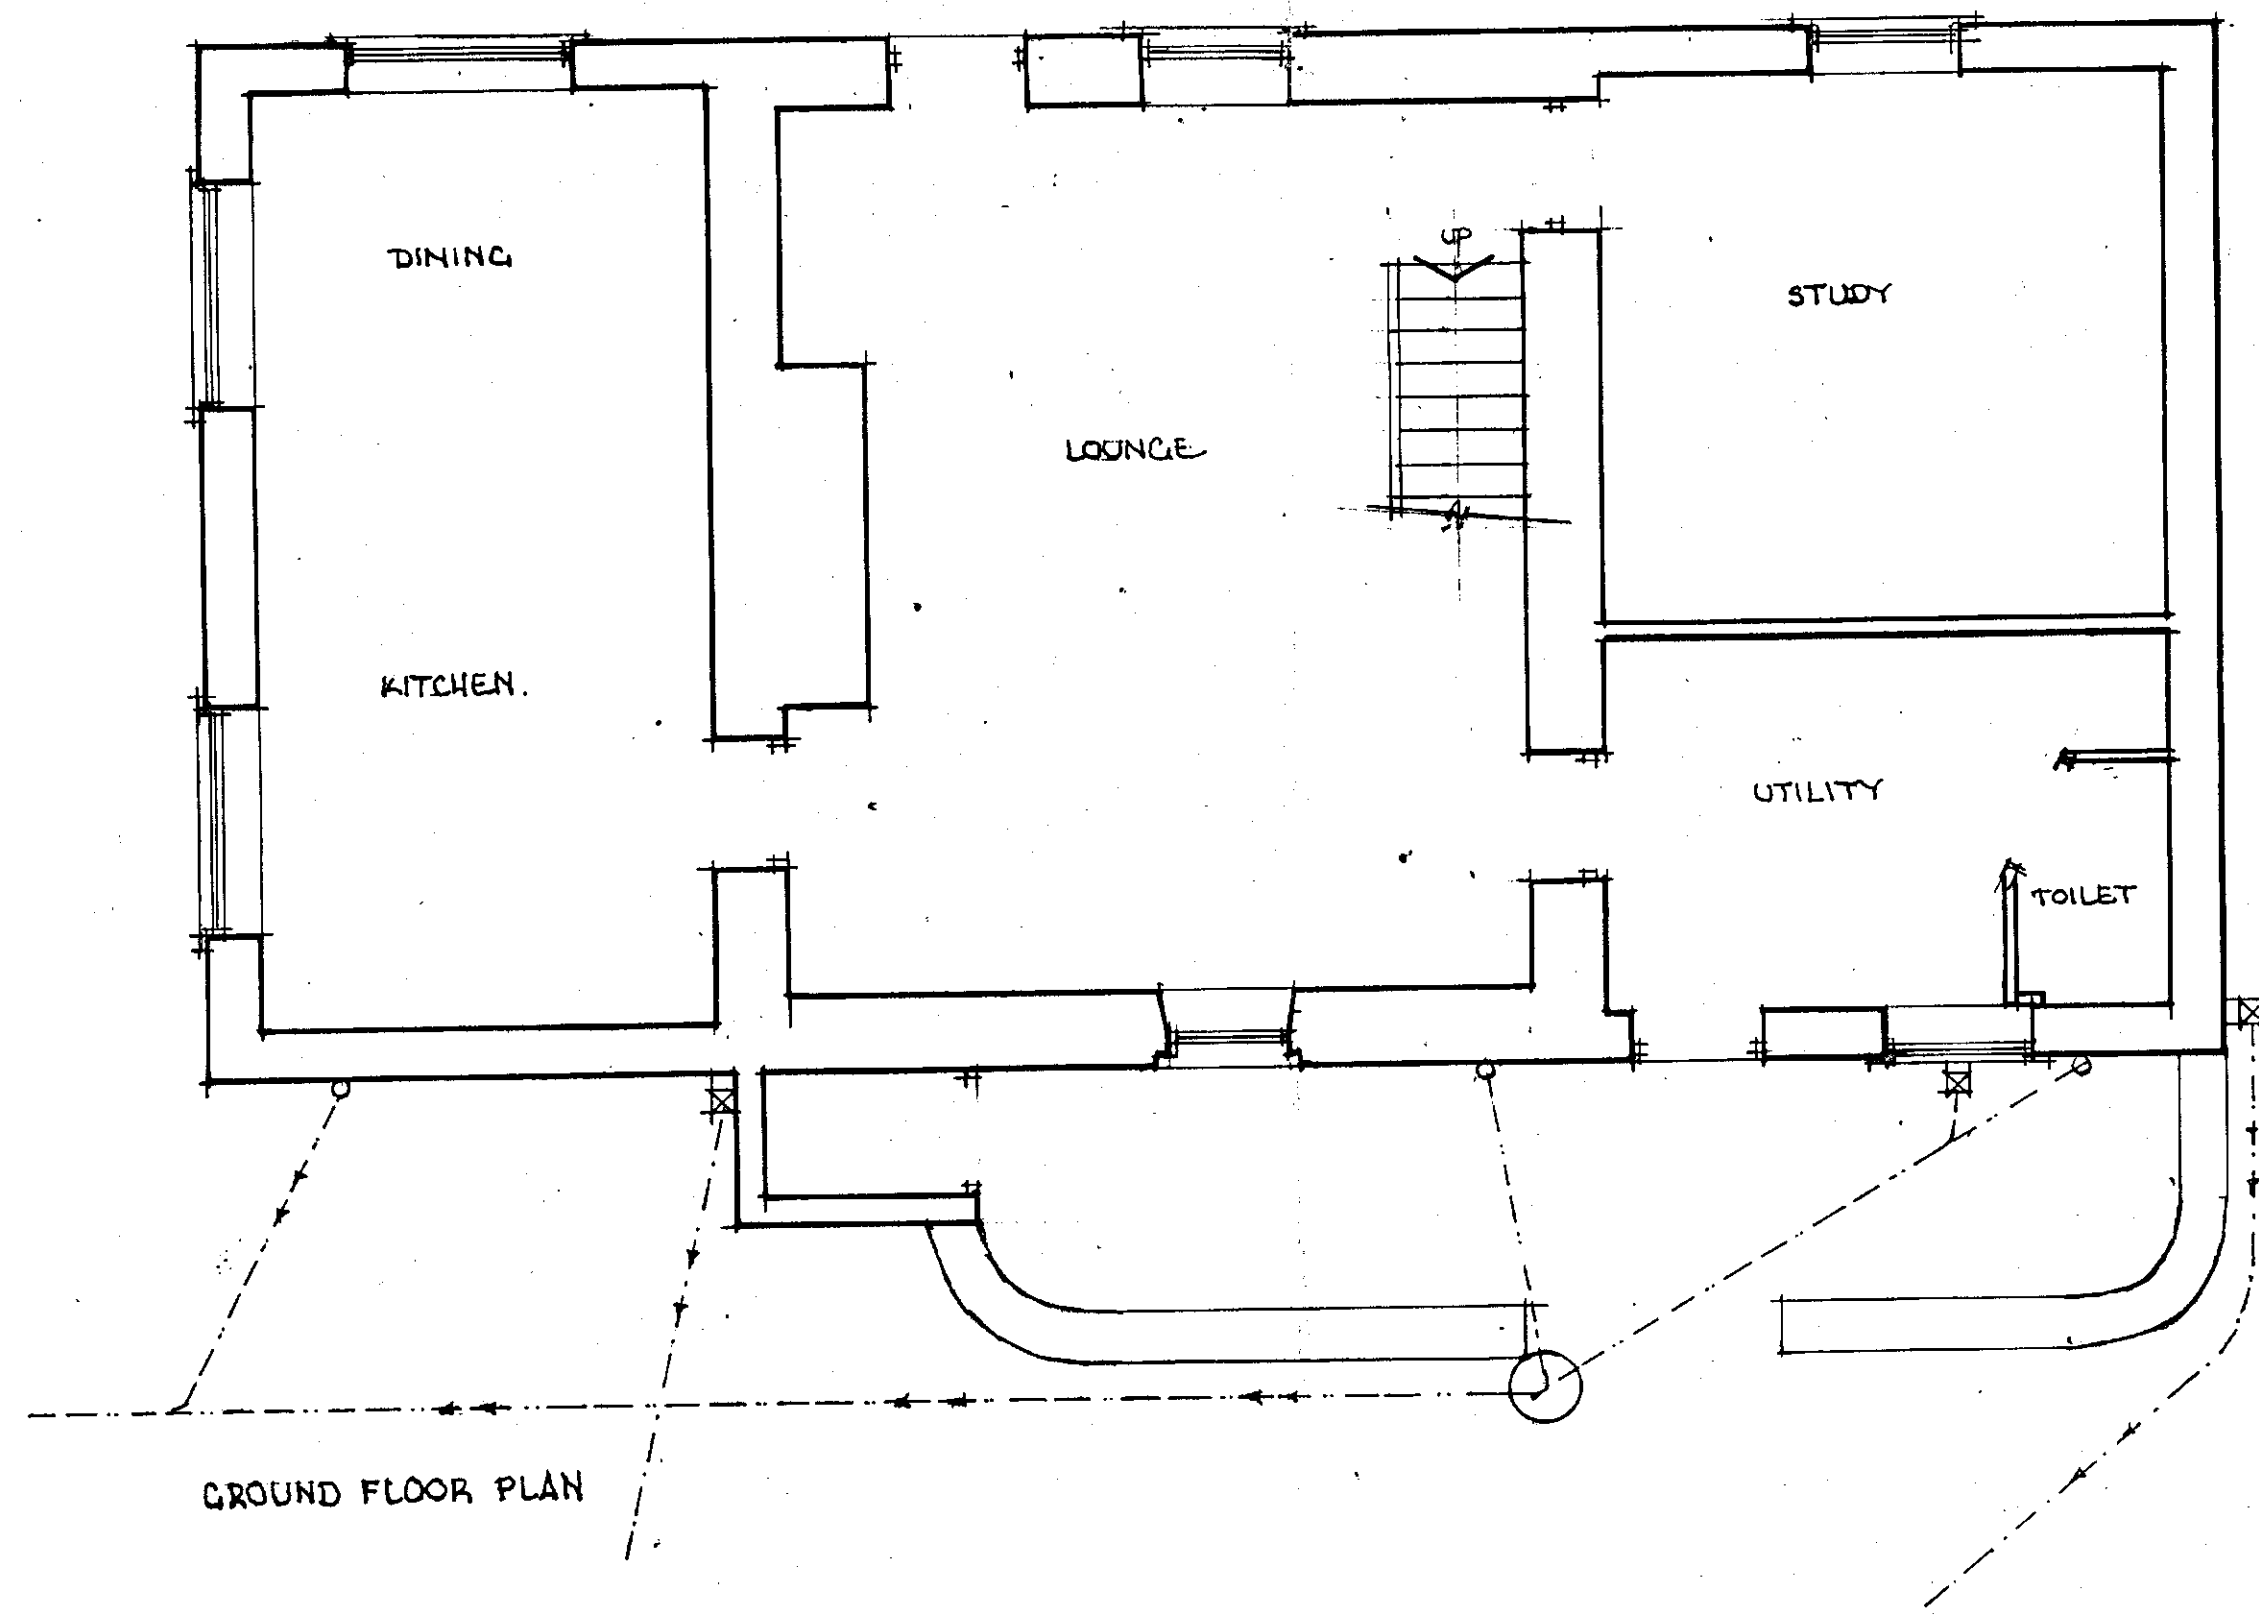

GROUND FLOOR PLAN

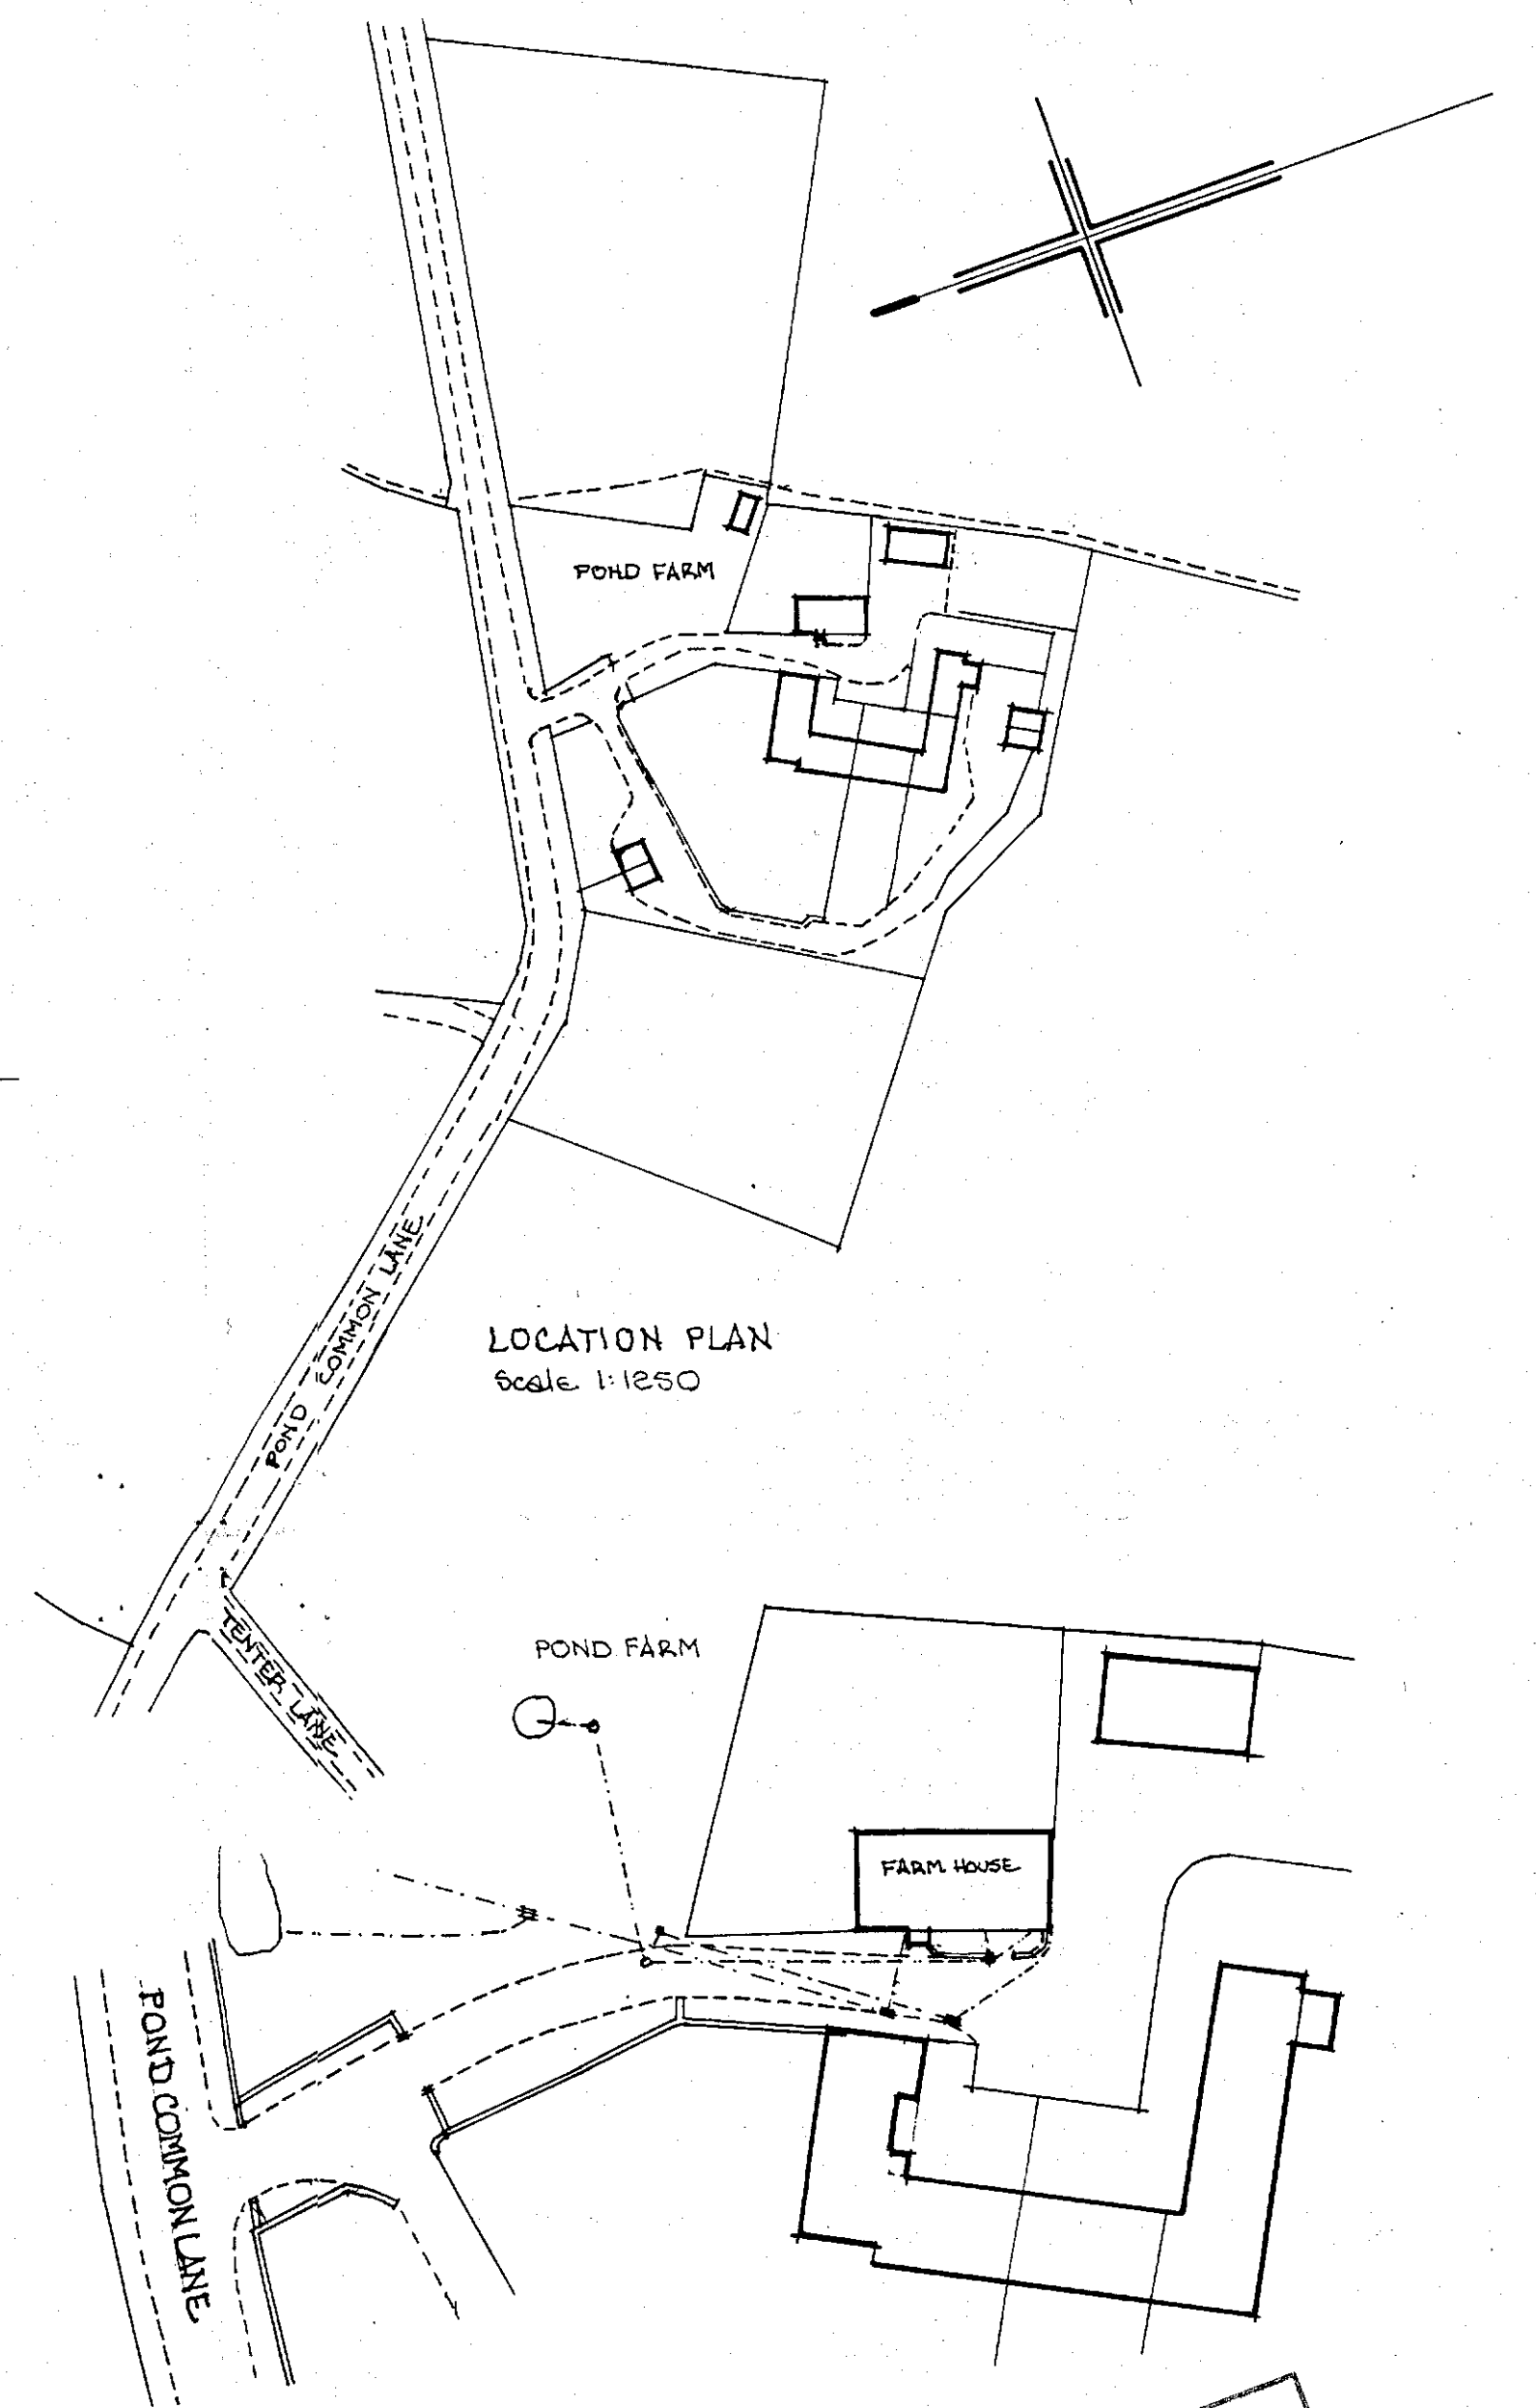

LOCATION PLAN  
Scale 1:1250

BLOCK PLAN  
Scale 1:500

MR. JOHN MATTHEWMAN  
POND FARM, SNOWDEN HILL, OXSPRING,  
SHEFFIELD S36 8YR  
PLANS A'S EXISTING  
SCALE 1:50

JUNE 2017

B M B C  
CORPORATE MAIL ROOM  
10 JUL 2017  
Received by:  
ORIGINAL COPY