


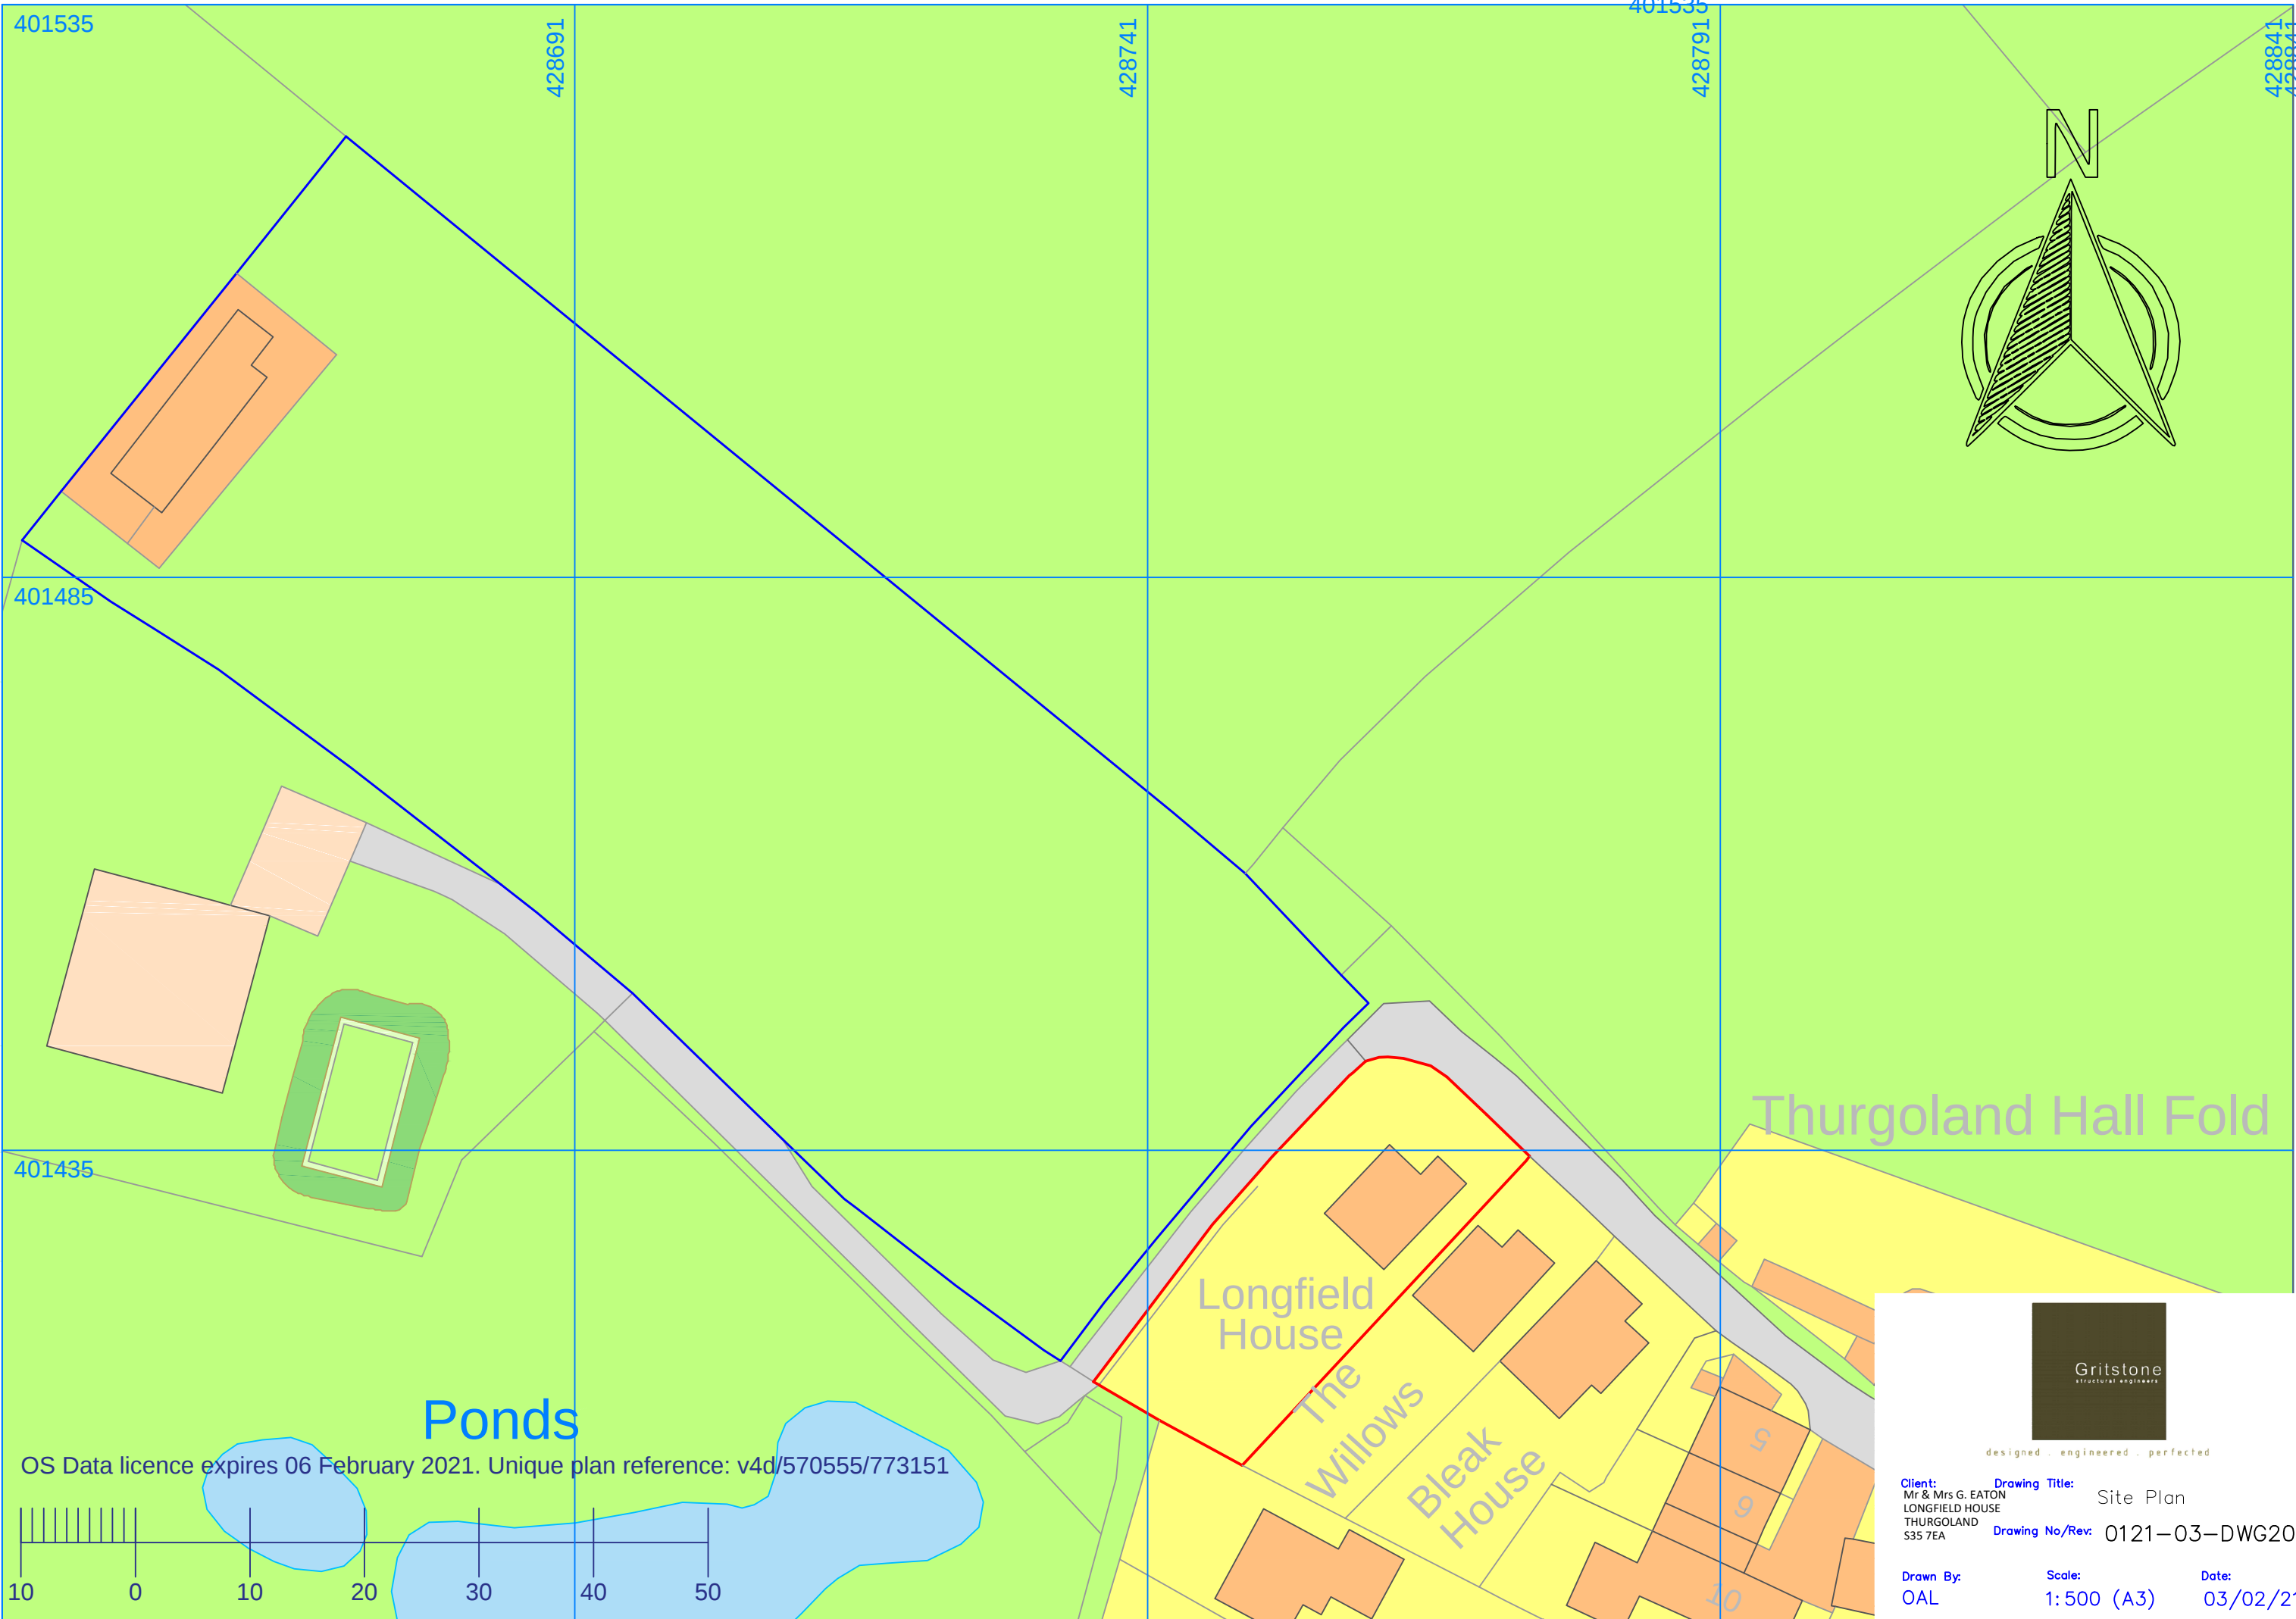



designed . engineered . perfected

Client: Mr & Mrs G. EATON LONGFIELD HOUSE THURGOLAND S35 7EA	Drawing Title: Site Plan
Drawing No/Rev: 0121-03-DWG208	Date: 03/02/21
Drawn By: OAL	Scale: 1:500 (A3)