


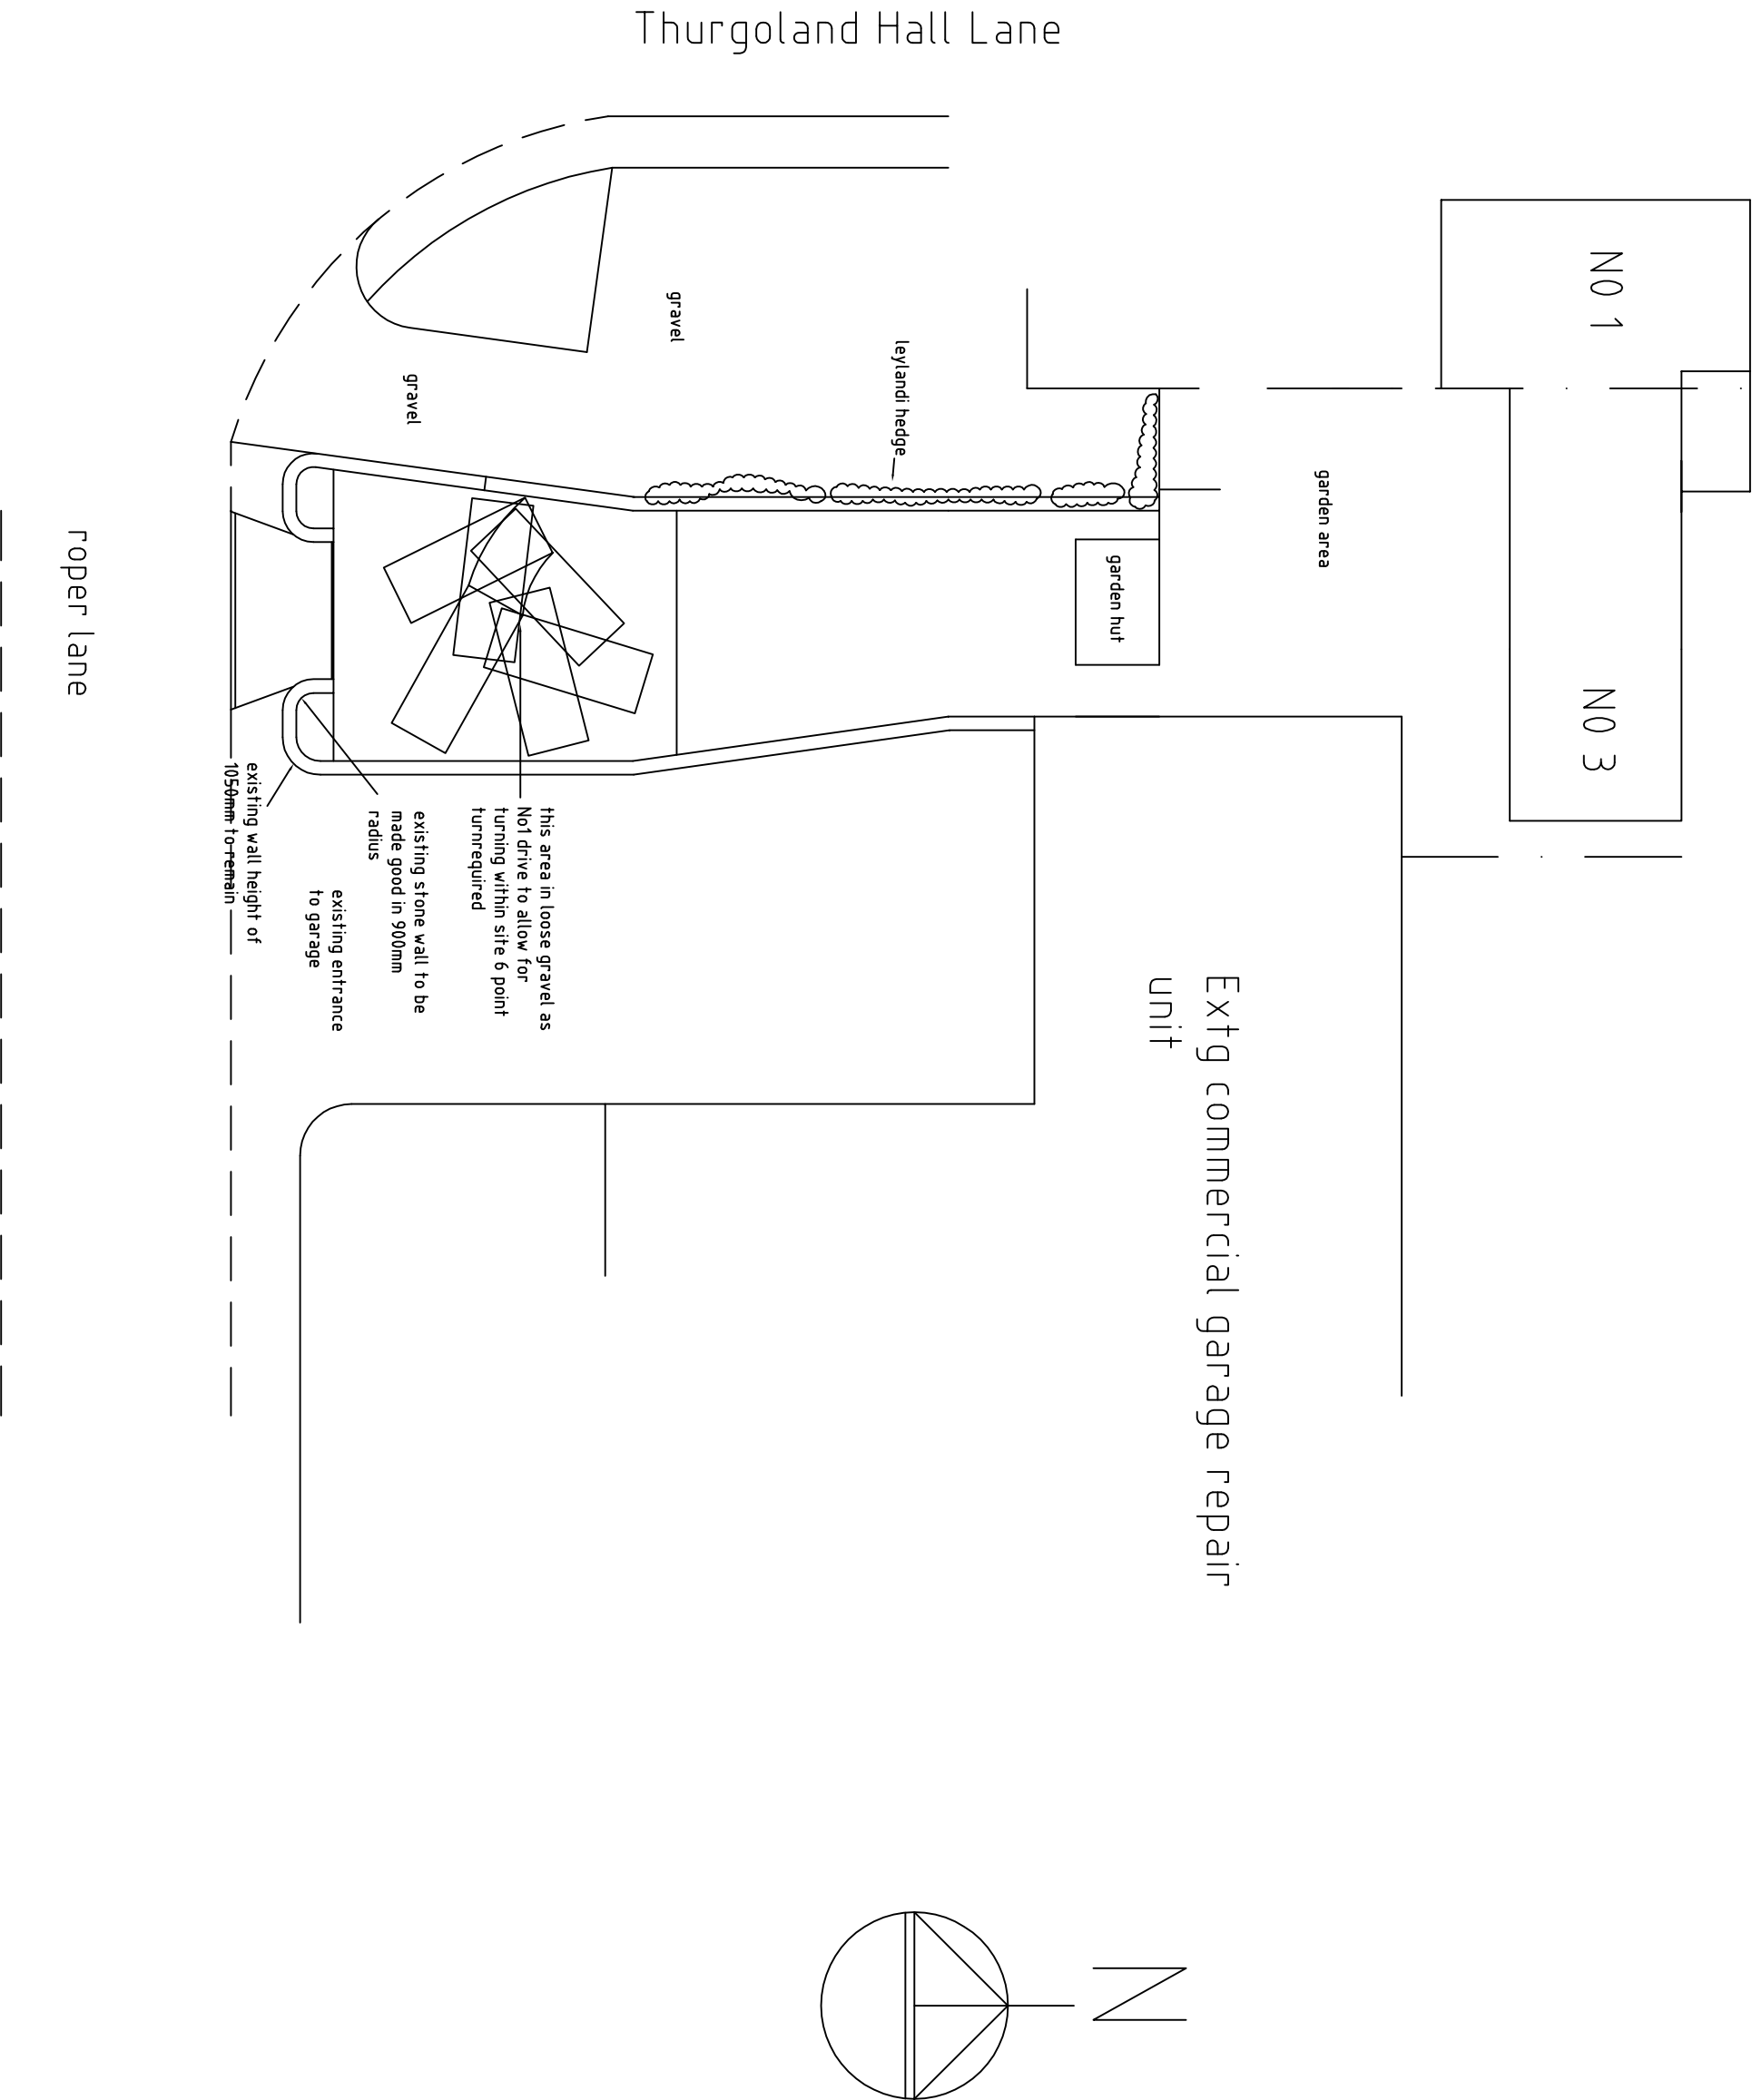

Roy Harrison Arch Consultant The Boat House Huddersfield Road Pensilstone Telephone 07922696549 E-Mail: rthoyarcor@gmail.com			
Client Mr B Burkinshaw			
Project New domestic Entrance to NO 3 Hall Cliffe Roper Lane Thurgoland S35 7AA			
Title site plan vehicular turning			
Date 19/12/22	Drawing No. rh/bb/2	Scale 1:200	
Sheet 1 of 1	Revision	Drawn rh	