


Rev.	Date	Description	Drawn	Chkd
P01	22.10.24	Updated with H.C.E levels & Landscaping	NBB	JWR
P02	25.10.24	Updated with red line & highway	NBB	JWR
P03	01.11.24	Updated with comments received	NBB	JWR
P04	18.02.25	Updated red line	NBB	JWR

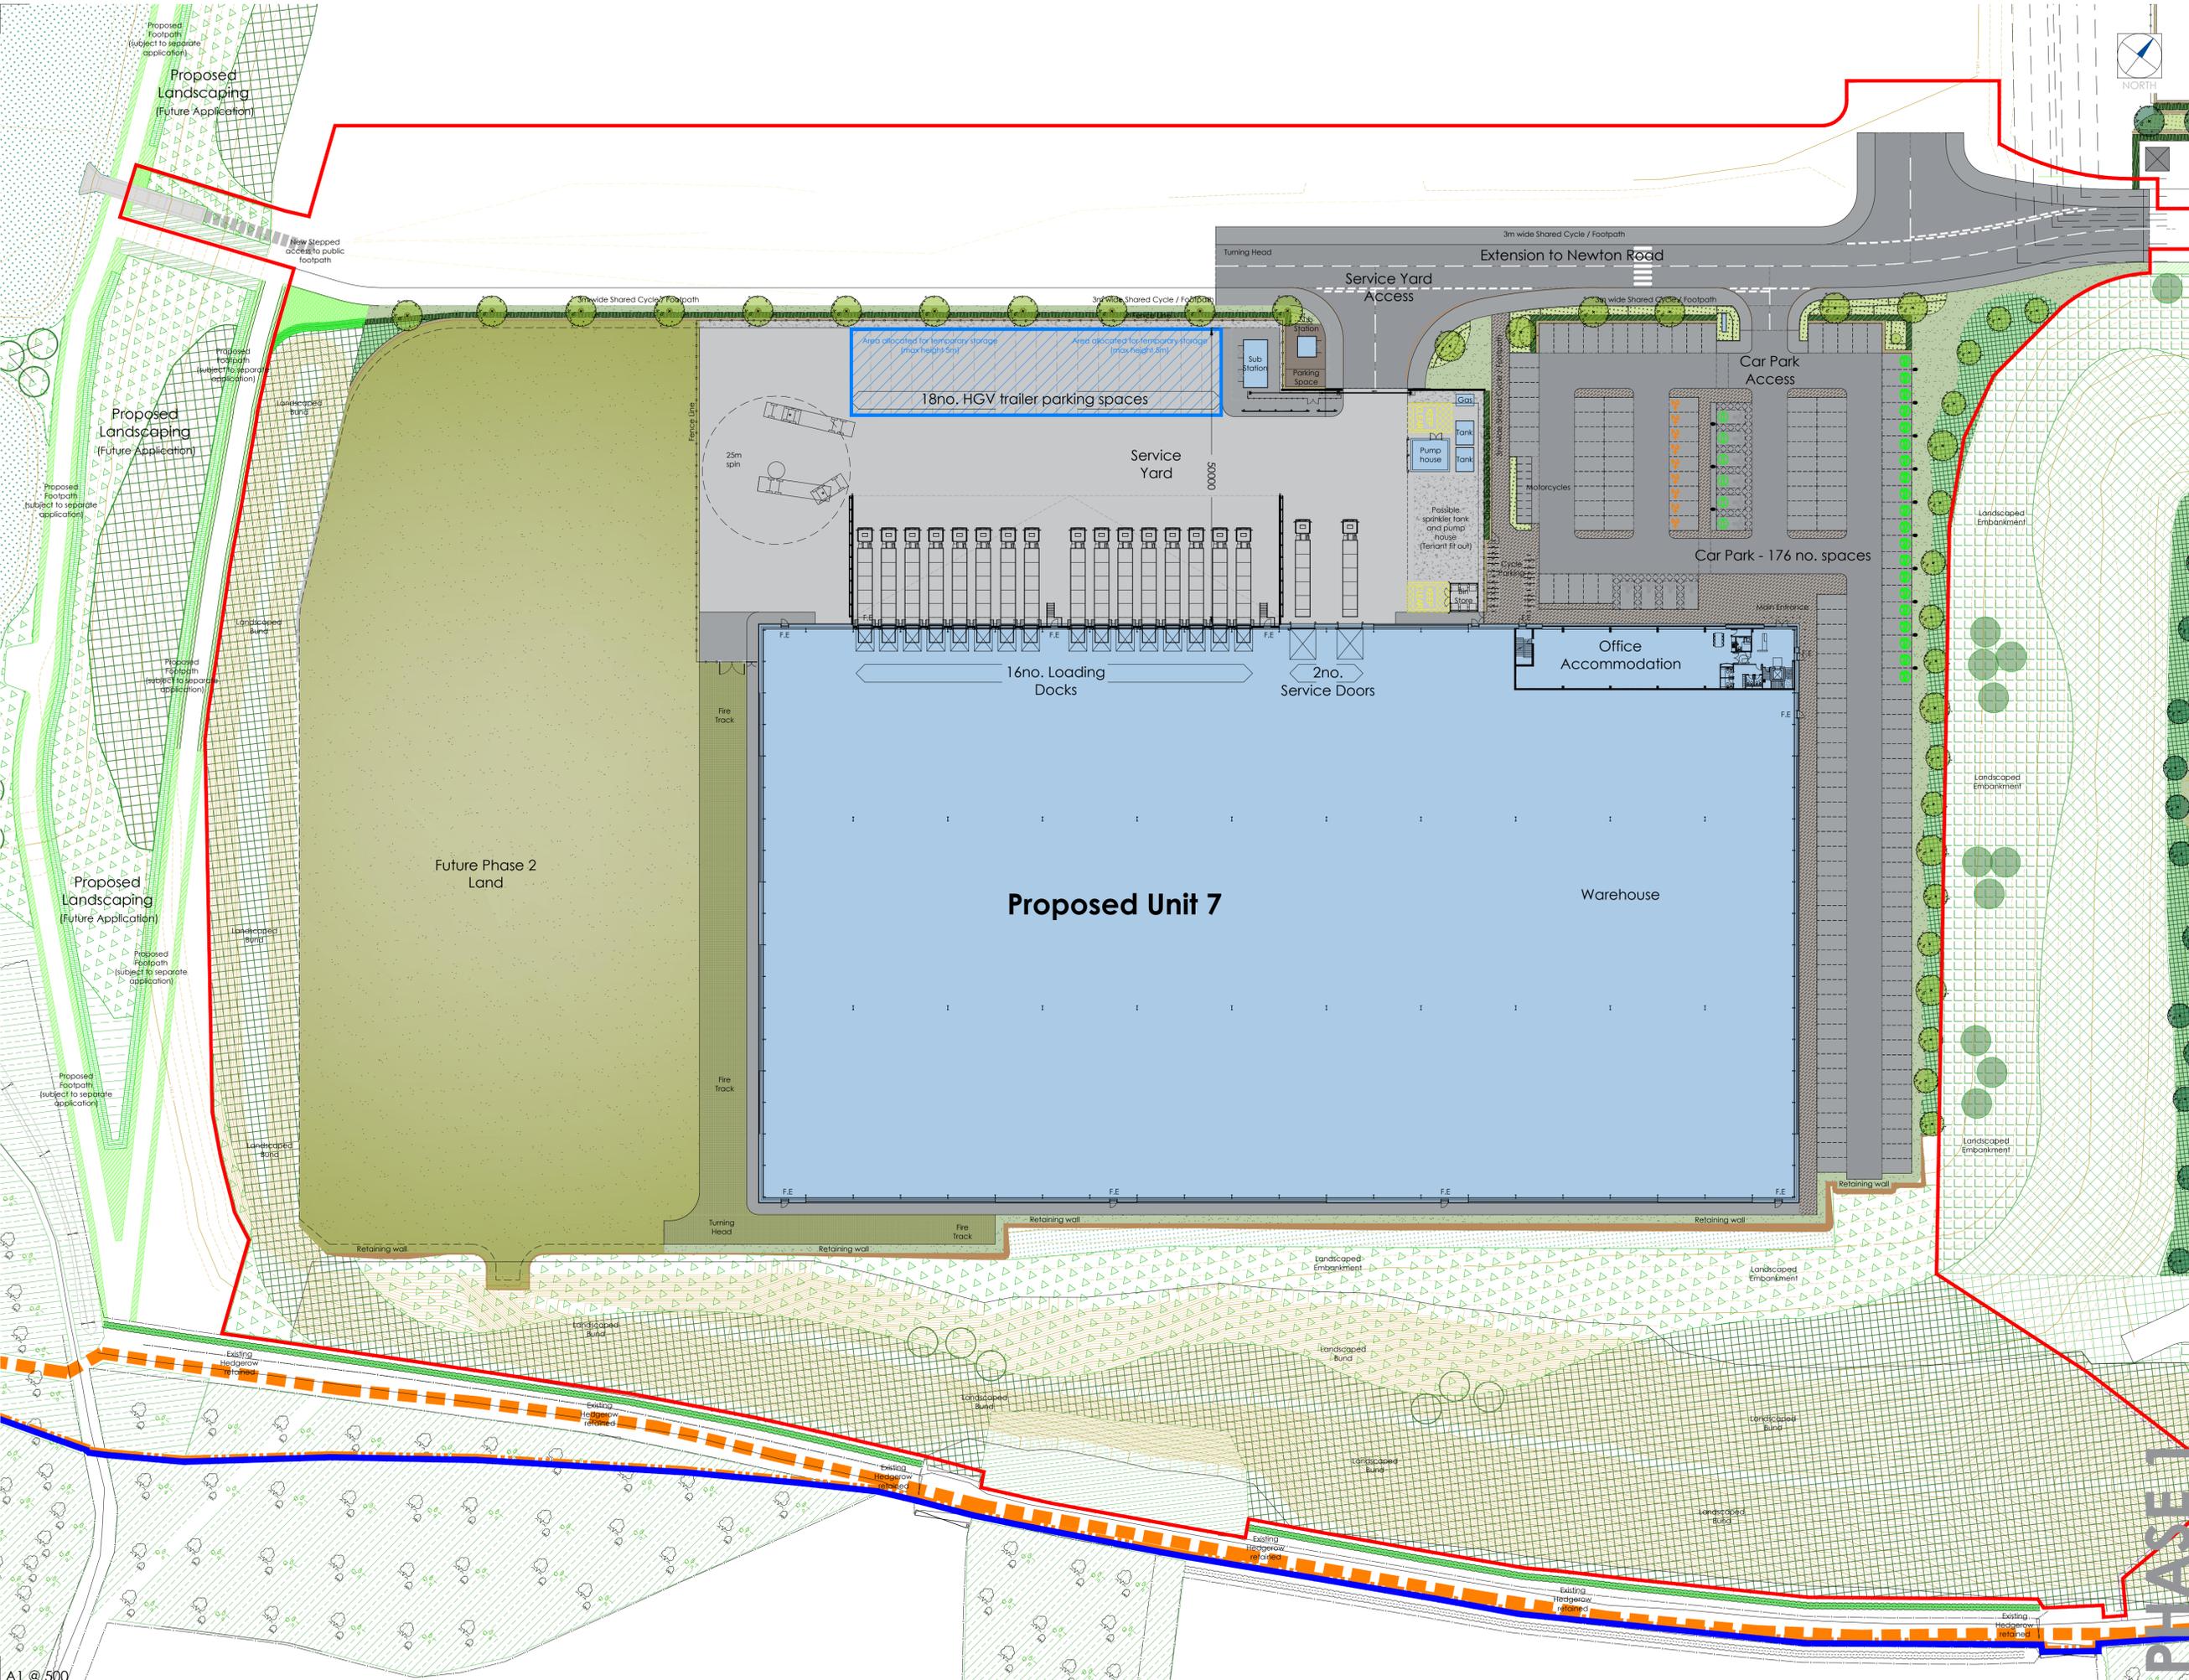

WAKEFIELD - T. 01924 291800
 733 West Street, Wakefield WF1 3QA
 MANCHESTER - T. 0161 2388555
 Central Warehouse, 70 Cross Street, Manchester, M1 3AG
 MILTON KEYNES - T. 01908 211 577
 The Old Rectory, 79 High Street, Milton Keynes MK4 1BA
 READING - T. 0118 950 7700
 101 London Road, Reading RG1 1BT

A R C H I T E C T S LONDON - T. 020 7409 1215
 15 Great Court St, Chislehurst, Essex, London, W19 1LJ

Client
Harworth Estates Investments Limited
Harworth

Project Title
PROPOSED PLOT 7 DEVELOPMENT
GATEWAY 36
 Dearne Valley Parkway
 Rockingham
 Barnsley

Drawing Title
SITE PLAN (FIRST PHASE BUILD)

Drawn	Checked	Scale	BM Status	Date
NBB	JMR	1:500	NA	09/24

Rev.	THP Project No
PLANNING	P04

Project No.	Originator	Volume	Level	Type	Role	Number
12006-5	THP	XX	XX	DR	A	1016

A1 @ 500

PHASE 1