




Proposed Front Elevation

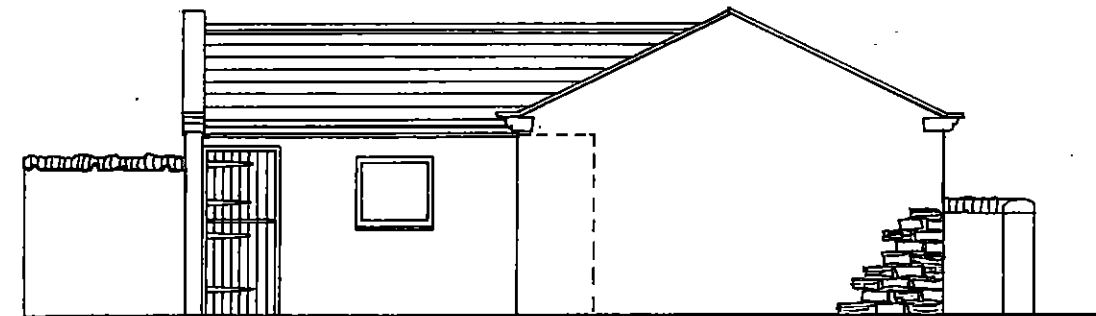


Proposed Side Elevation

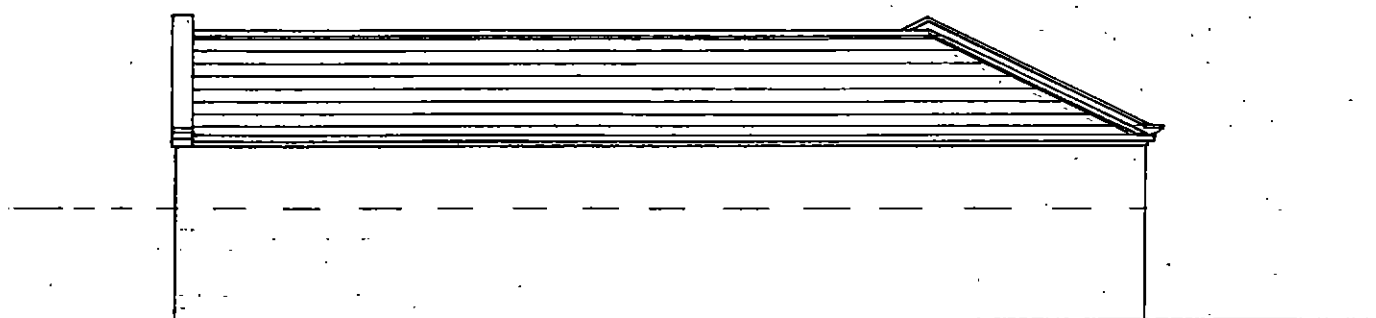

Proposed Rear Elevation

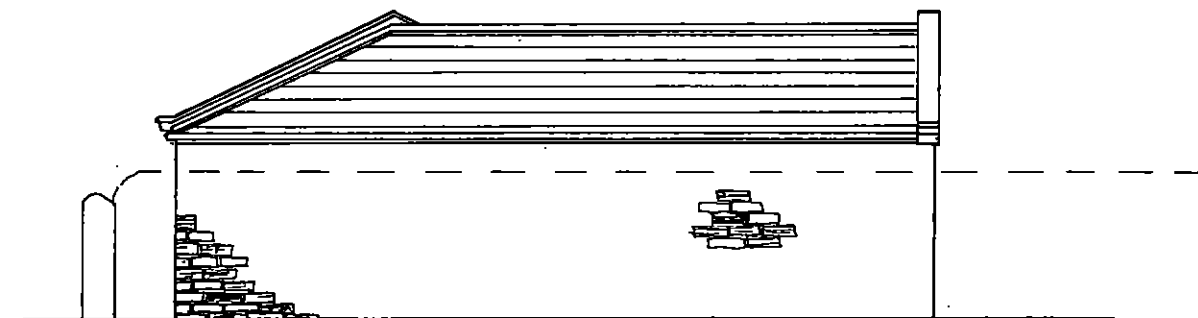

Proposed Side Elevation

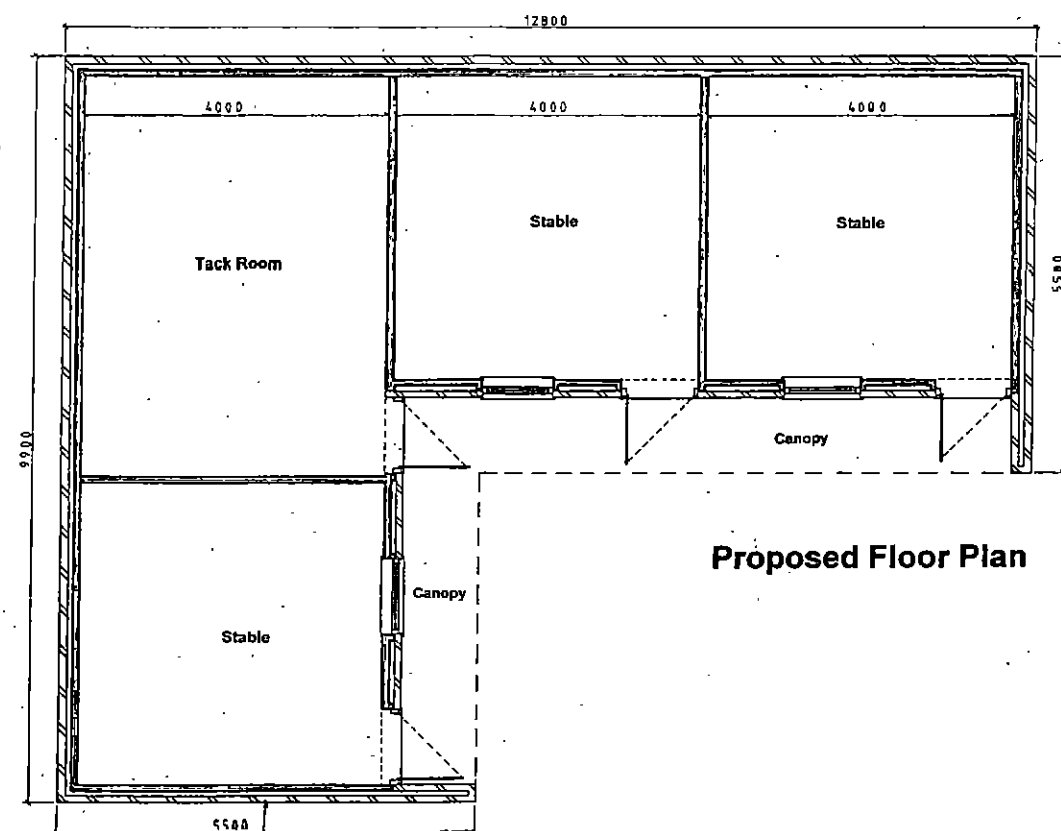


Proposed Floor Plan

Simon Elliott Associates

Fiddler Farm, Old Mill Lane, Thurgoland.

Proposed Plans & Elevations – 1:100.

Clients: Mr & Mrs J Bentley – Jan 2019.

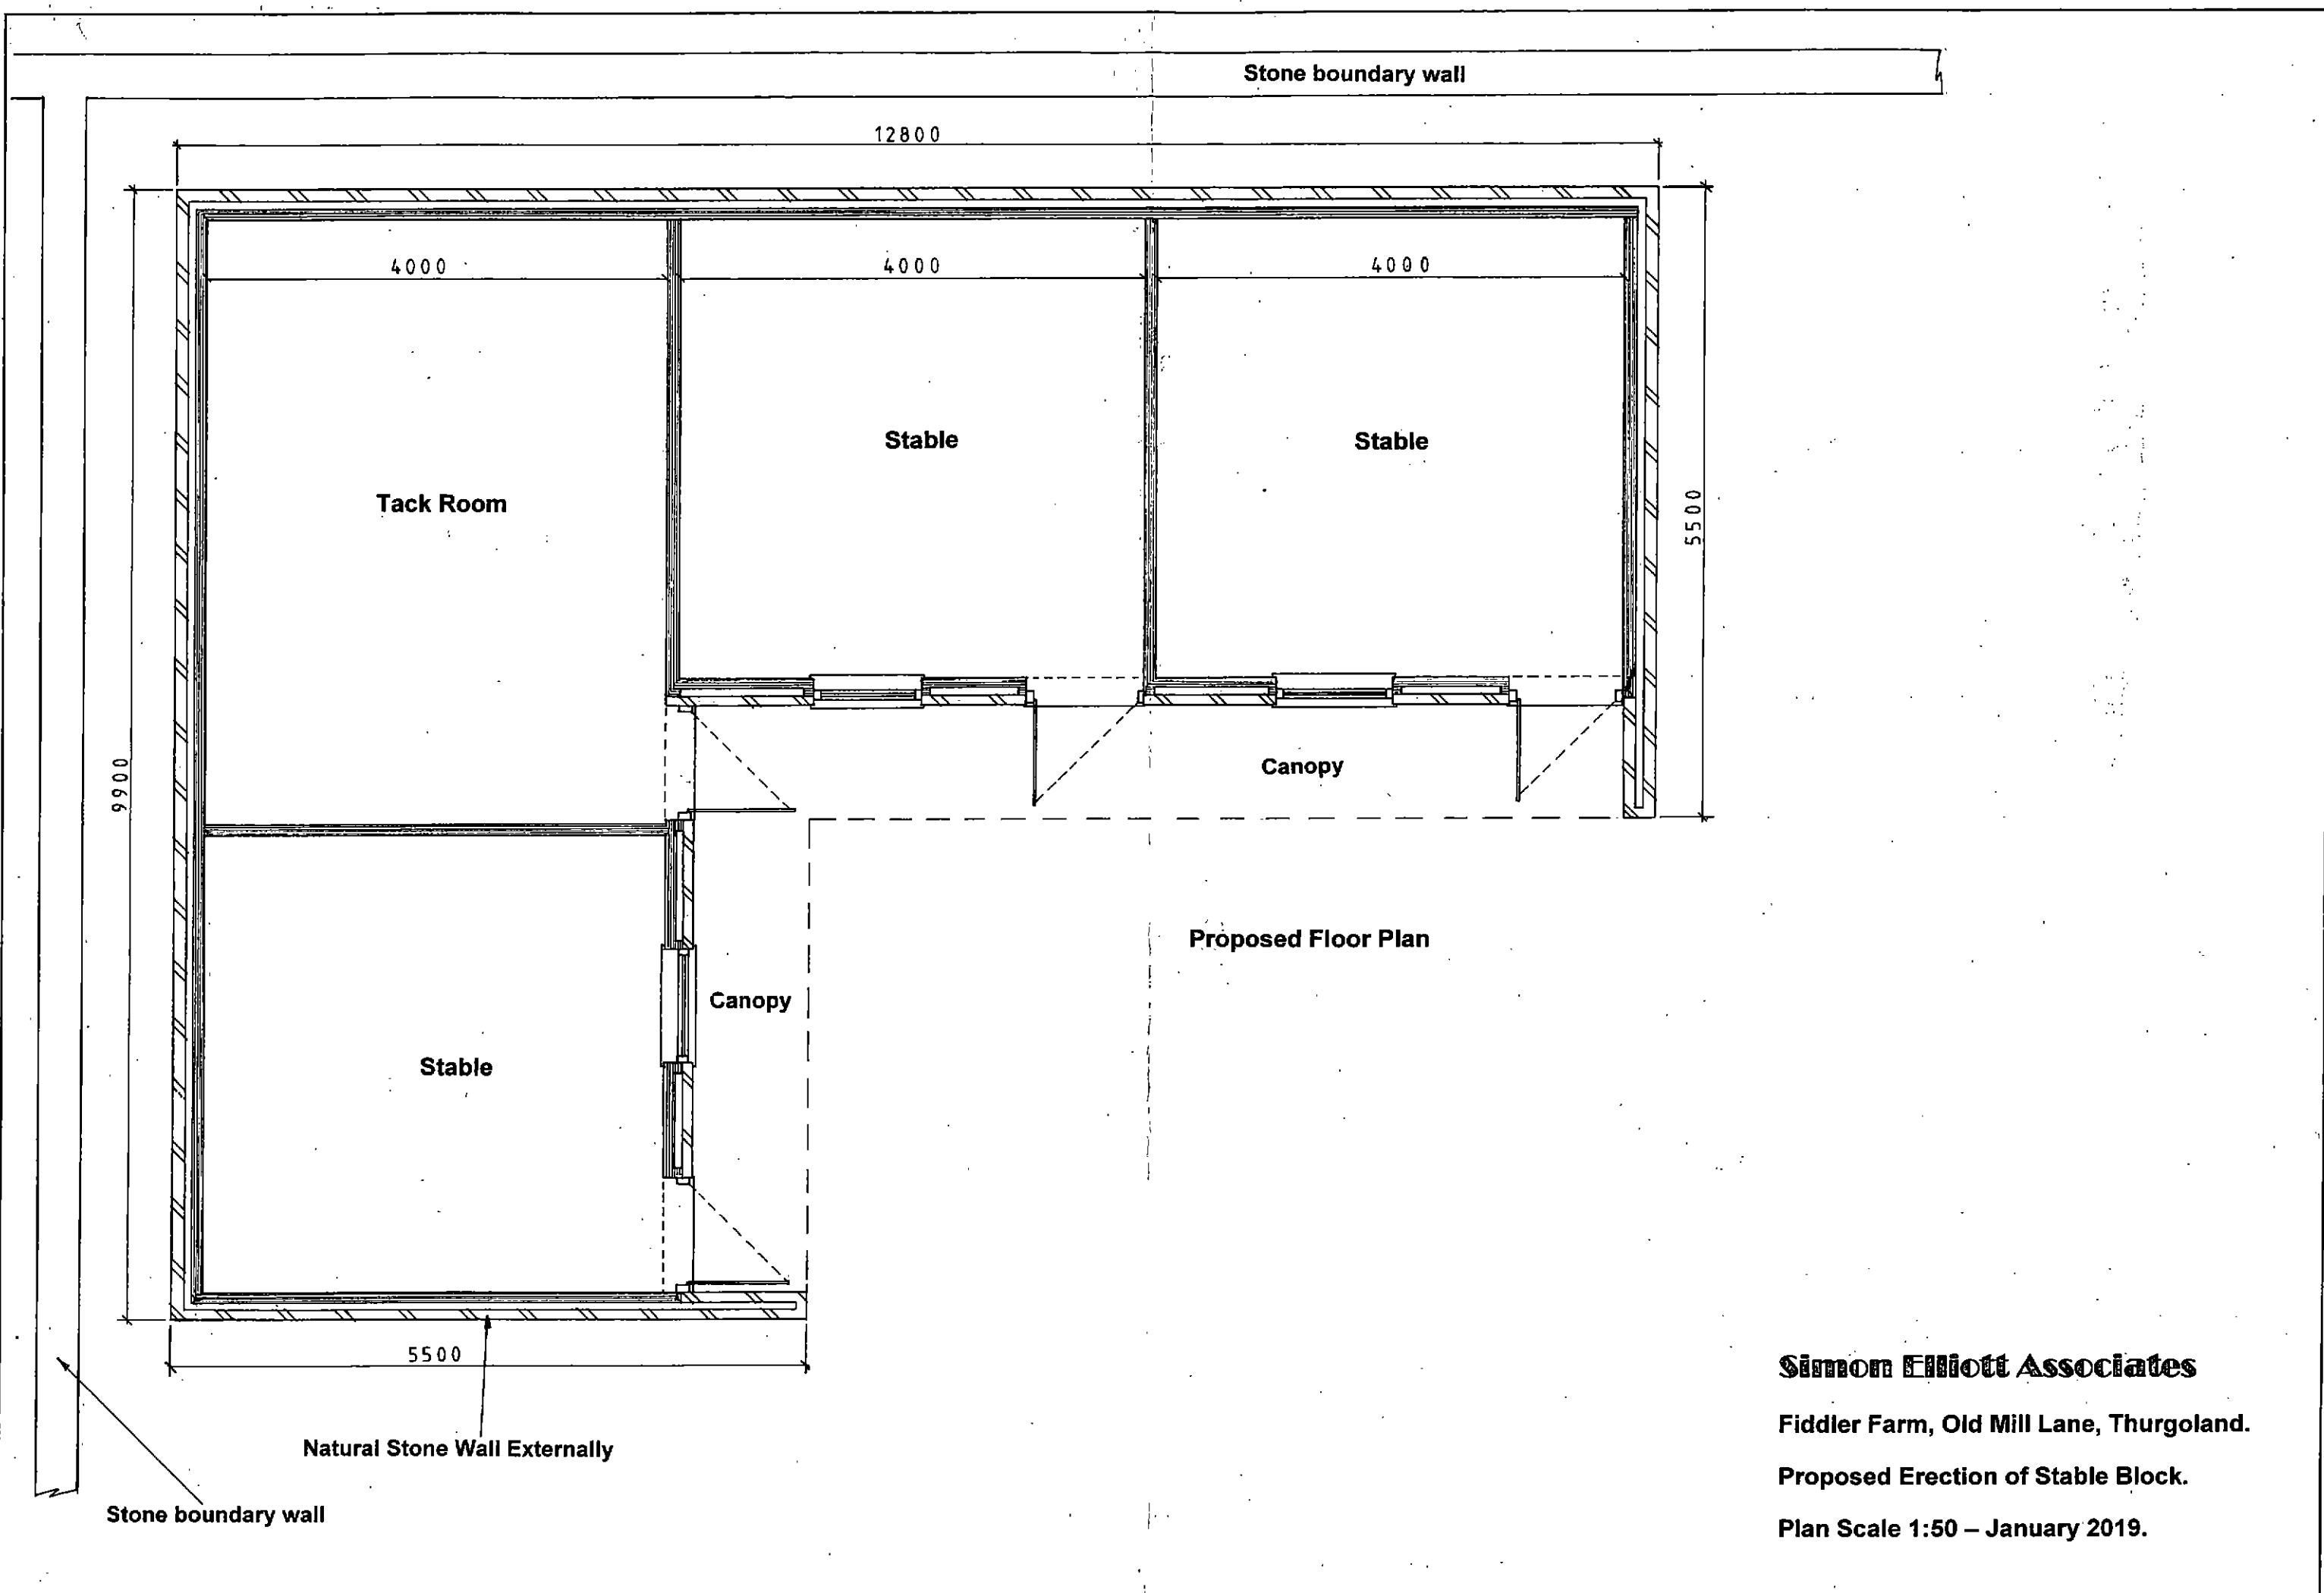

Simon Elliott Associates
Fiddler Farm, Old Mill Lane, Thurgoland.
Proposed Erection of Stable Block.
Plan Scale 1:50 – January 2019.