





EXISTING BLOCK PLAN
SCALE 1:200




PROPOSED BLOCK PLAN
SCALE 1:200

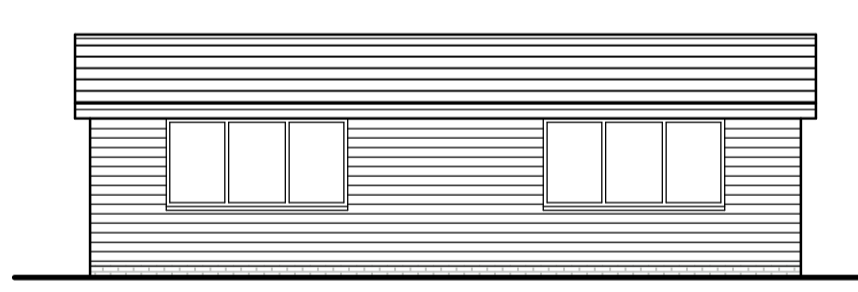


PROPOSED FRONT ELEVATION
SCALE 1:100

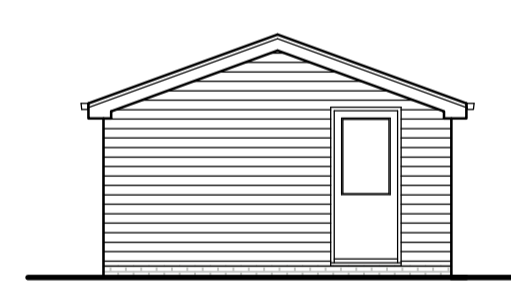

PROPOSED SIDE ELEVATION
SCALE 1:100

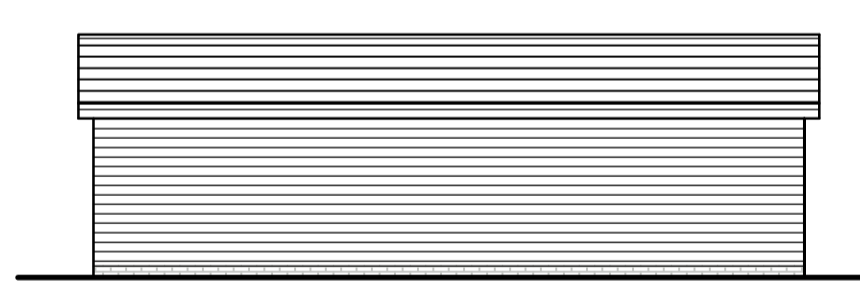


PROPOSED REAR ELEVATION
SCALE 1:100

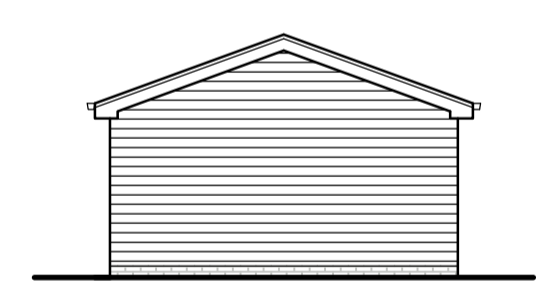

PROPOSED SIDE ELEVATION
SCALE 1:100



LOCATION PLAN
SCALE 1:1250

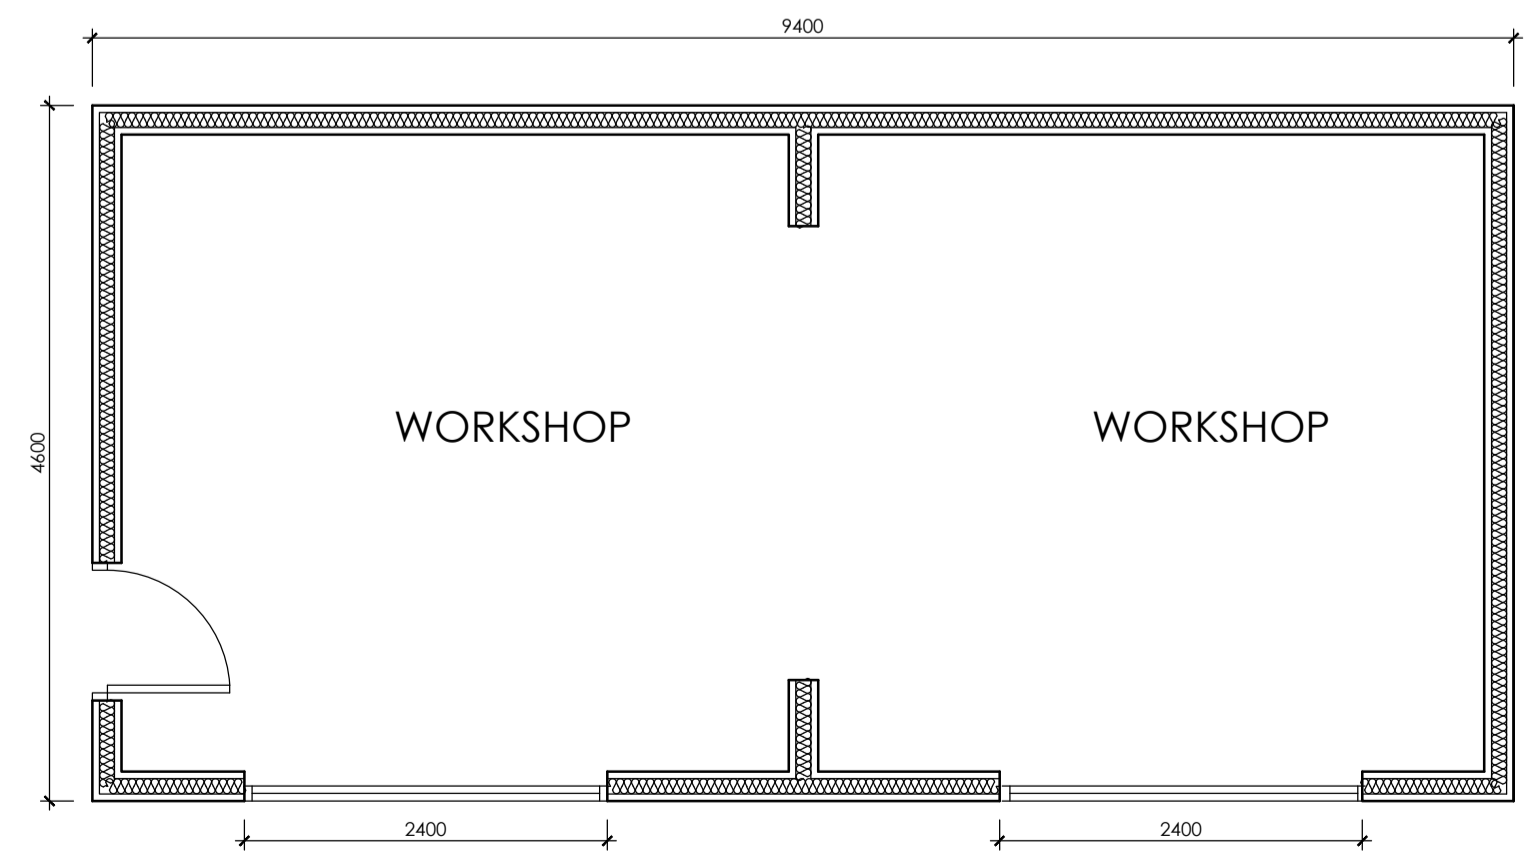

PROPOSED WORKSHOP FLOOR PLAN
SCALE 1:50

		OFFICE ONE, 34 VICTORIA ROAD, BARNSELEY, S70 2BU		Phone: 01226 208482 Email: info@whiteaguspартnership.co.uk Web: www.whiteaguspартnership.co.uk	
ARCHITECTURAL SERVICES					
Project: PROPOSED WORKS 77 HIGH STREET DODWORTH, S75 3RQ			Client: MR WAYNE ABSON		
Drawing Title: PLANS AND ELEVATIONS			Date: FEBRUARY 2023		Scale: 1:50 & 1:100 @ A1
Ref: 22-175			Dwg. No. 01	Rev. F	
Date	Suffix	Description	Date	Suffix	Description
02/03/2023	A	REVISED TO CLIENTS REQUIREMENTS	03/11/2023	F	REVISED FOR PLANNING
07/03/2023	B	REVISED TO CLIENTS REQUIREMENTS			
08/03/2023	C	REVISED TO CLIENTS REQUIREMENTS			
16/05/2023	D	RED LINE UPDATES			
03/11/2023	E	SIZE REDUCED			