




East Elevation

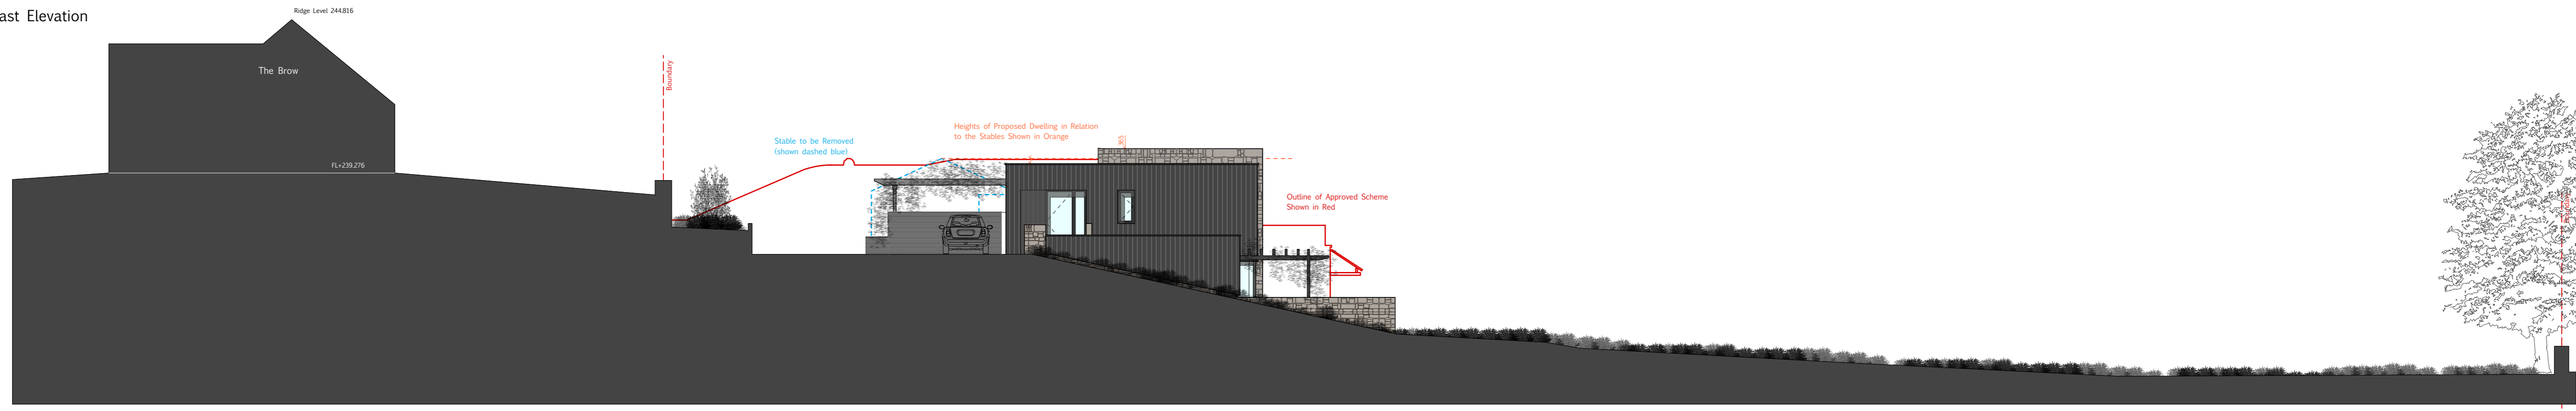

West Elevation (with Studio)

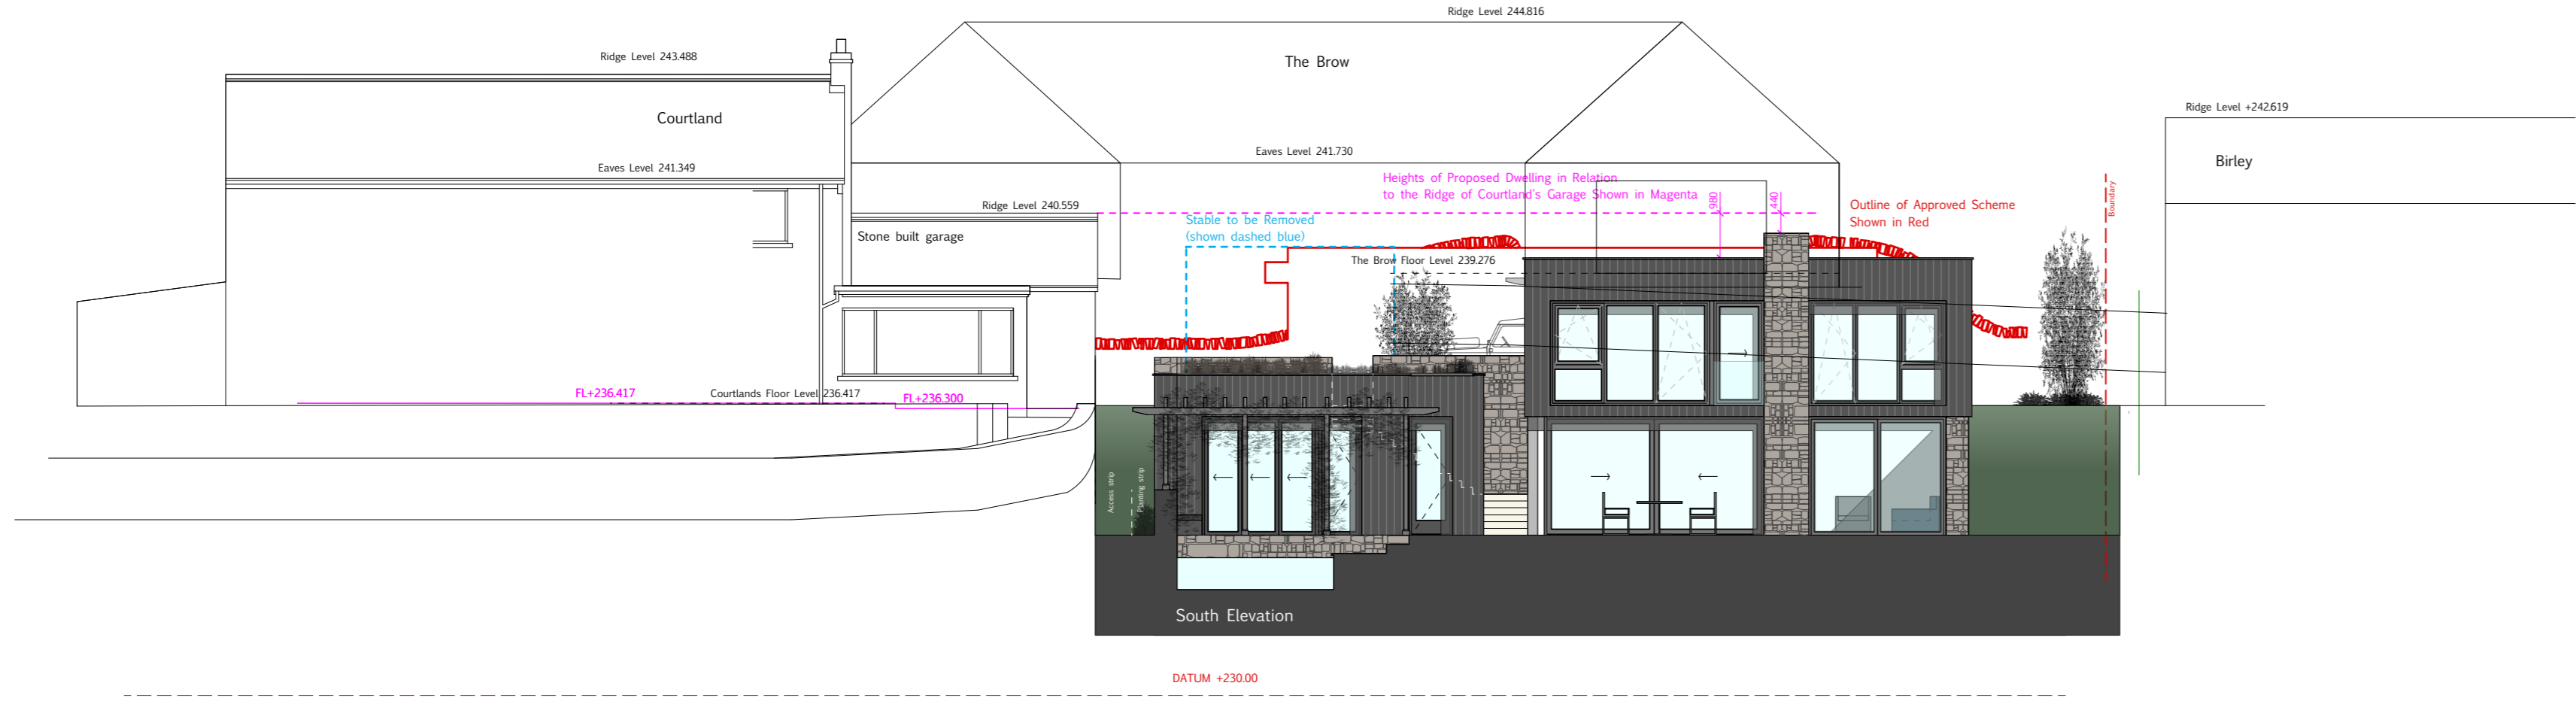

South Elevation

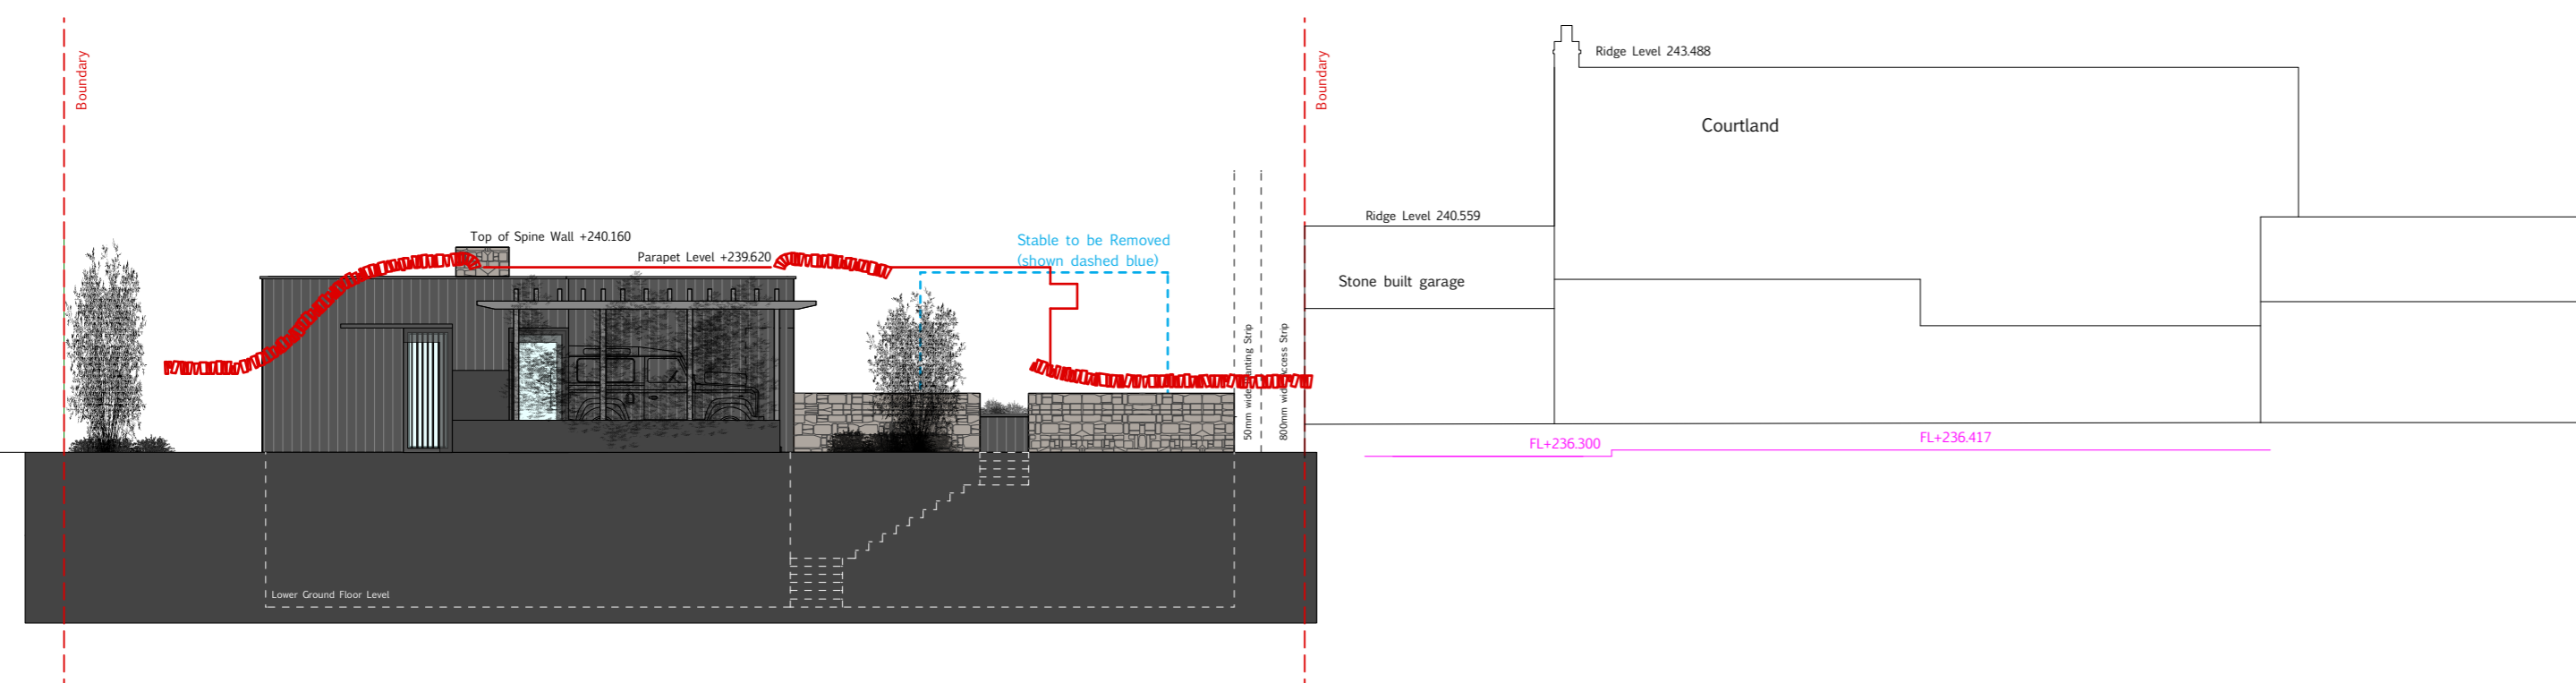

North Elevation

MARC MEDLAND ARCHITECT 2 HERON MEWS LA PETITE RUE DU VAL PLAISANT ST HELLER JERSEY JE2 4YA EMAIL MARC_MEDLAND@YAHOO.CO.UK TEL 07797 838 829		TITLE PROPOSED ELEVATIONS COMPARED WITH APPROVED		
PROJECT	DATE	JOB NO.	DRAWN BY	PURPOSE
COURTLAND SIDE	SEPT 2019	50	MM	PLANNING
SCALE @ A1	DRAWING NUMBER	REV.		
1:125	50/01/07			