




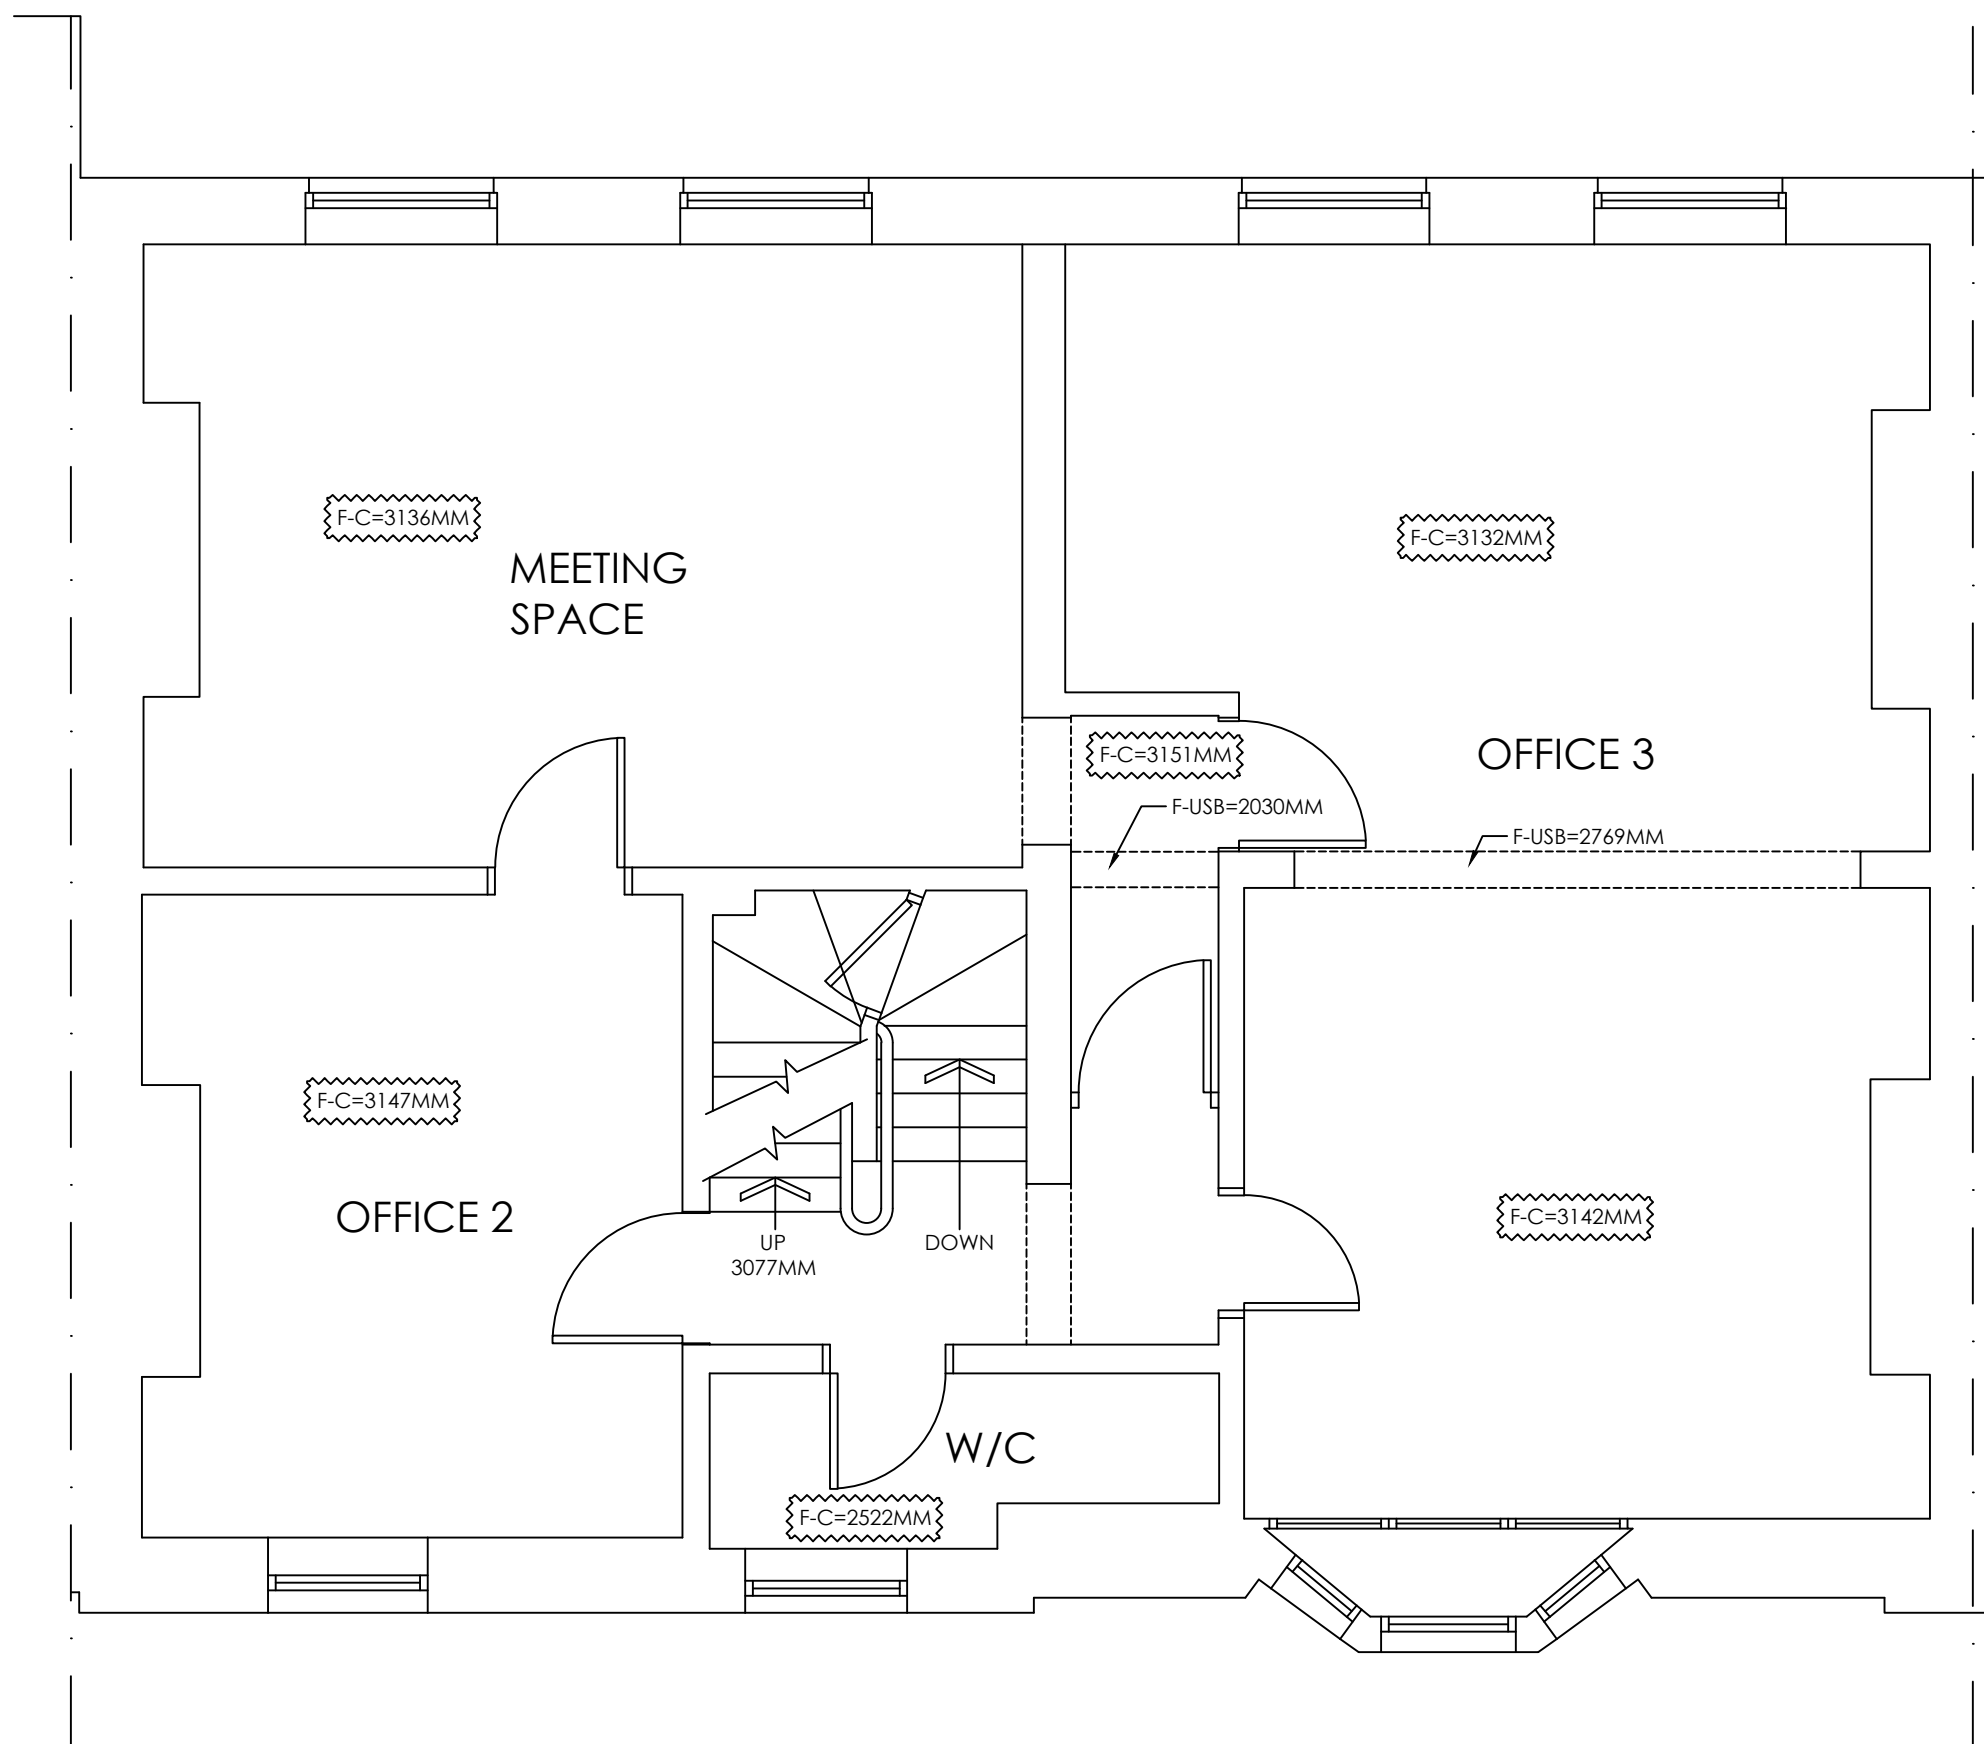


Existing First Floor Plan
scale 1:50

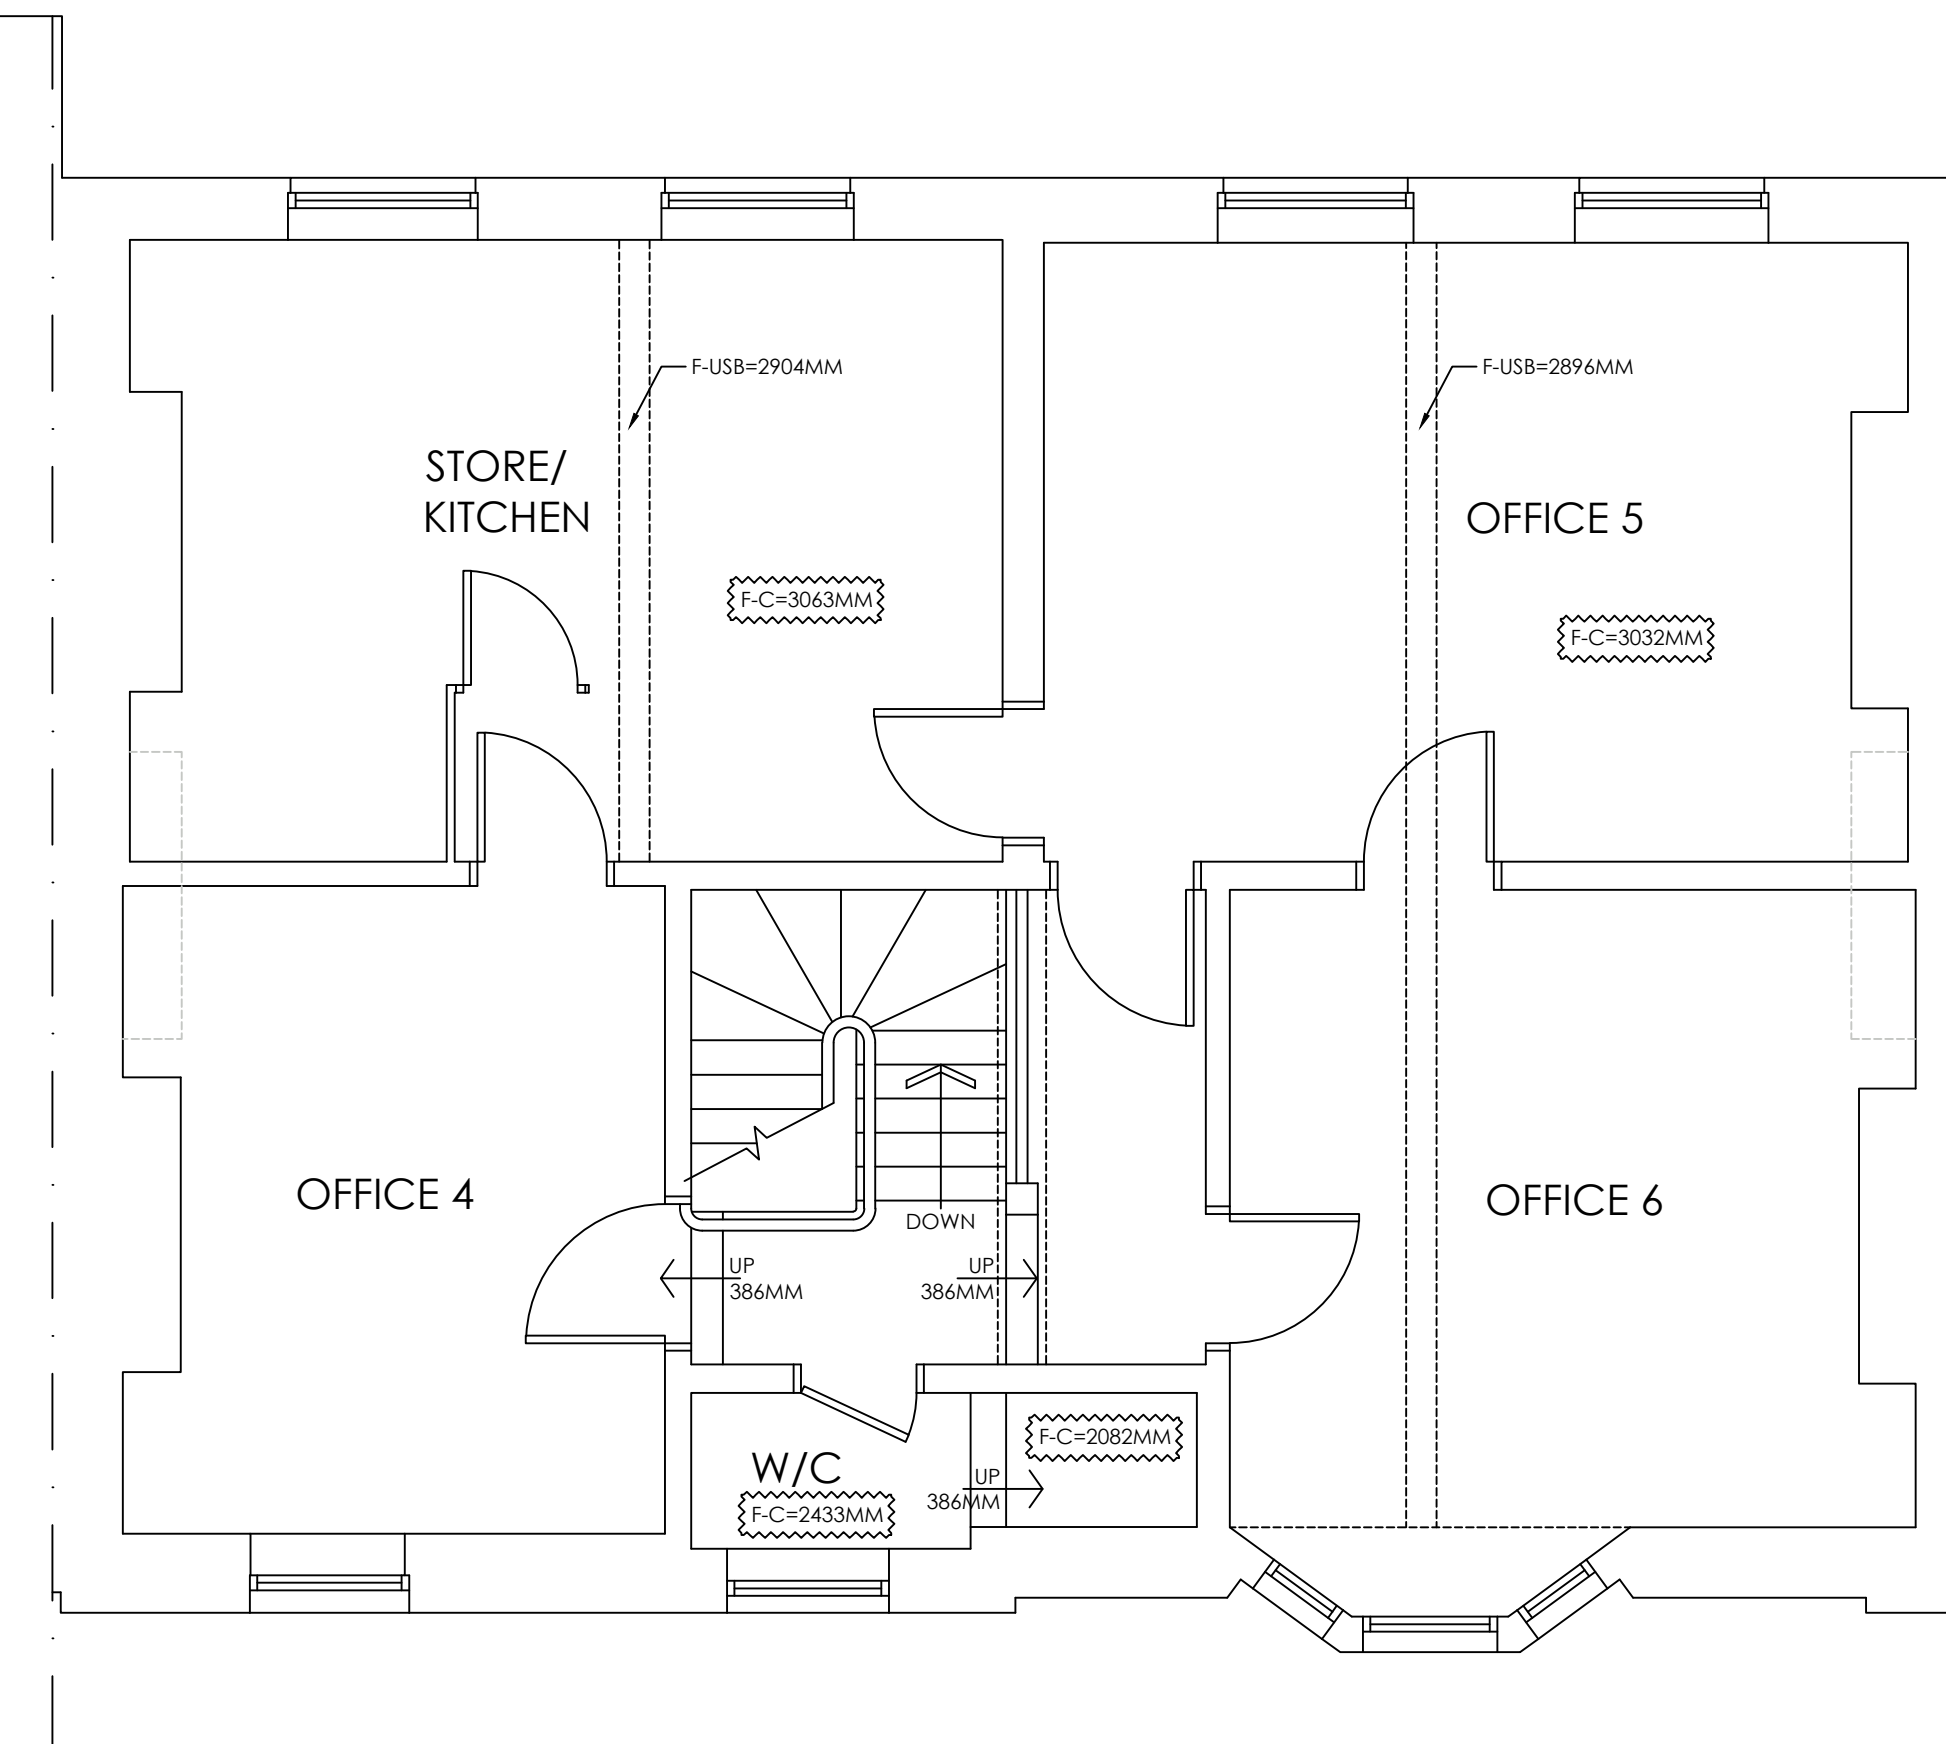

Existing Second Floor Plan
scale 1:50

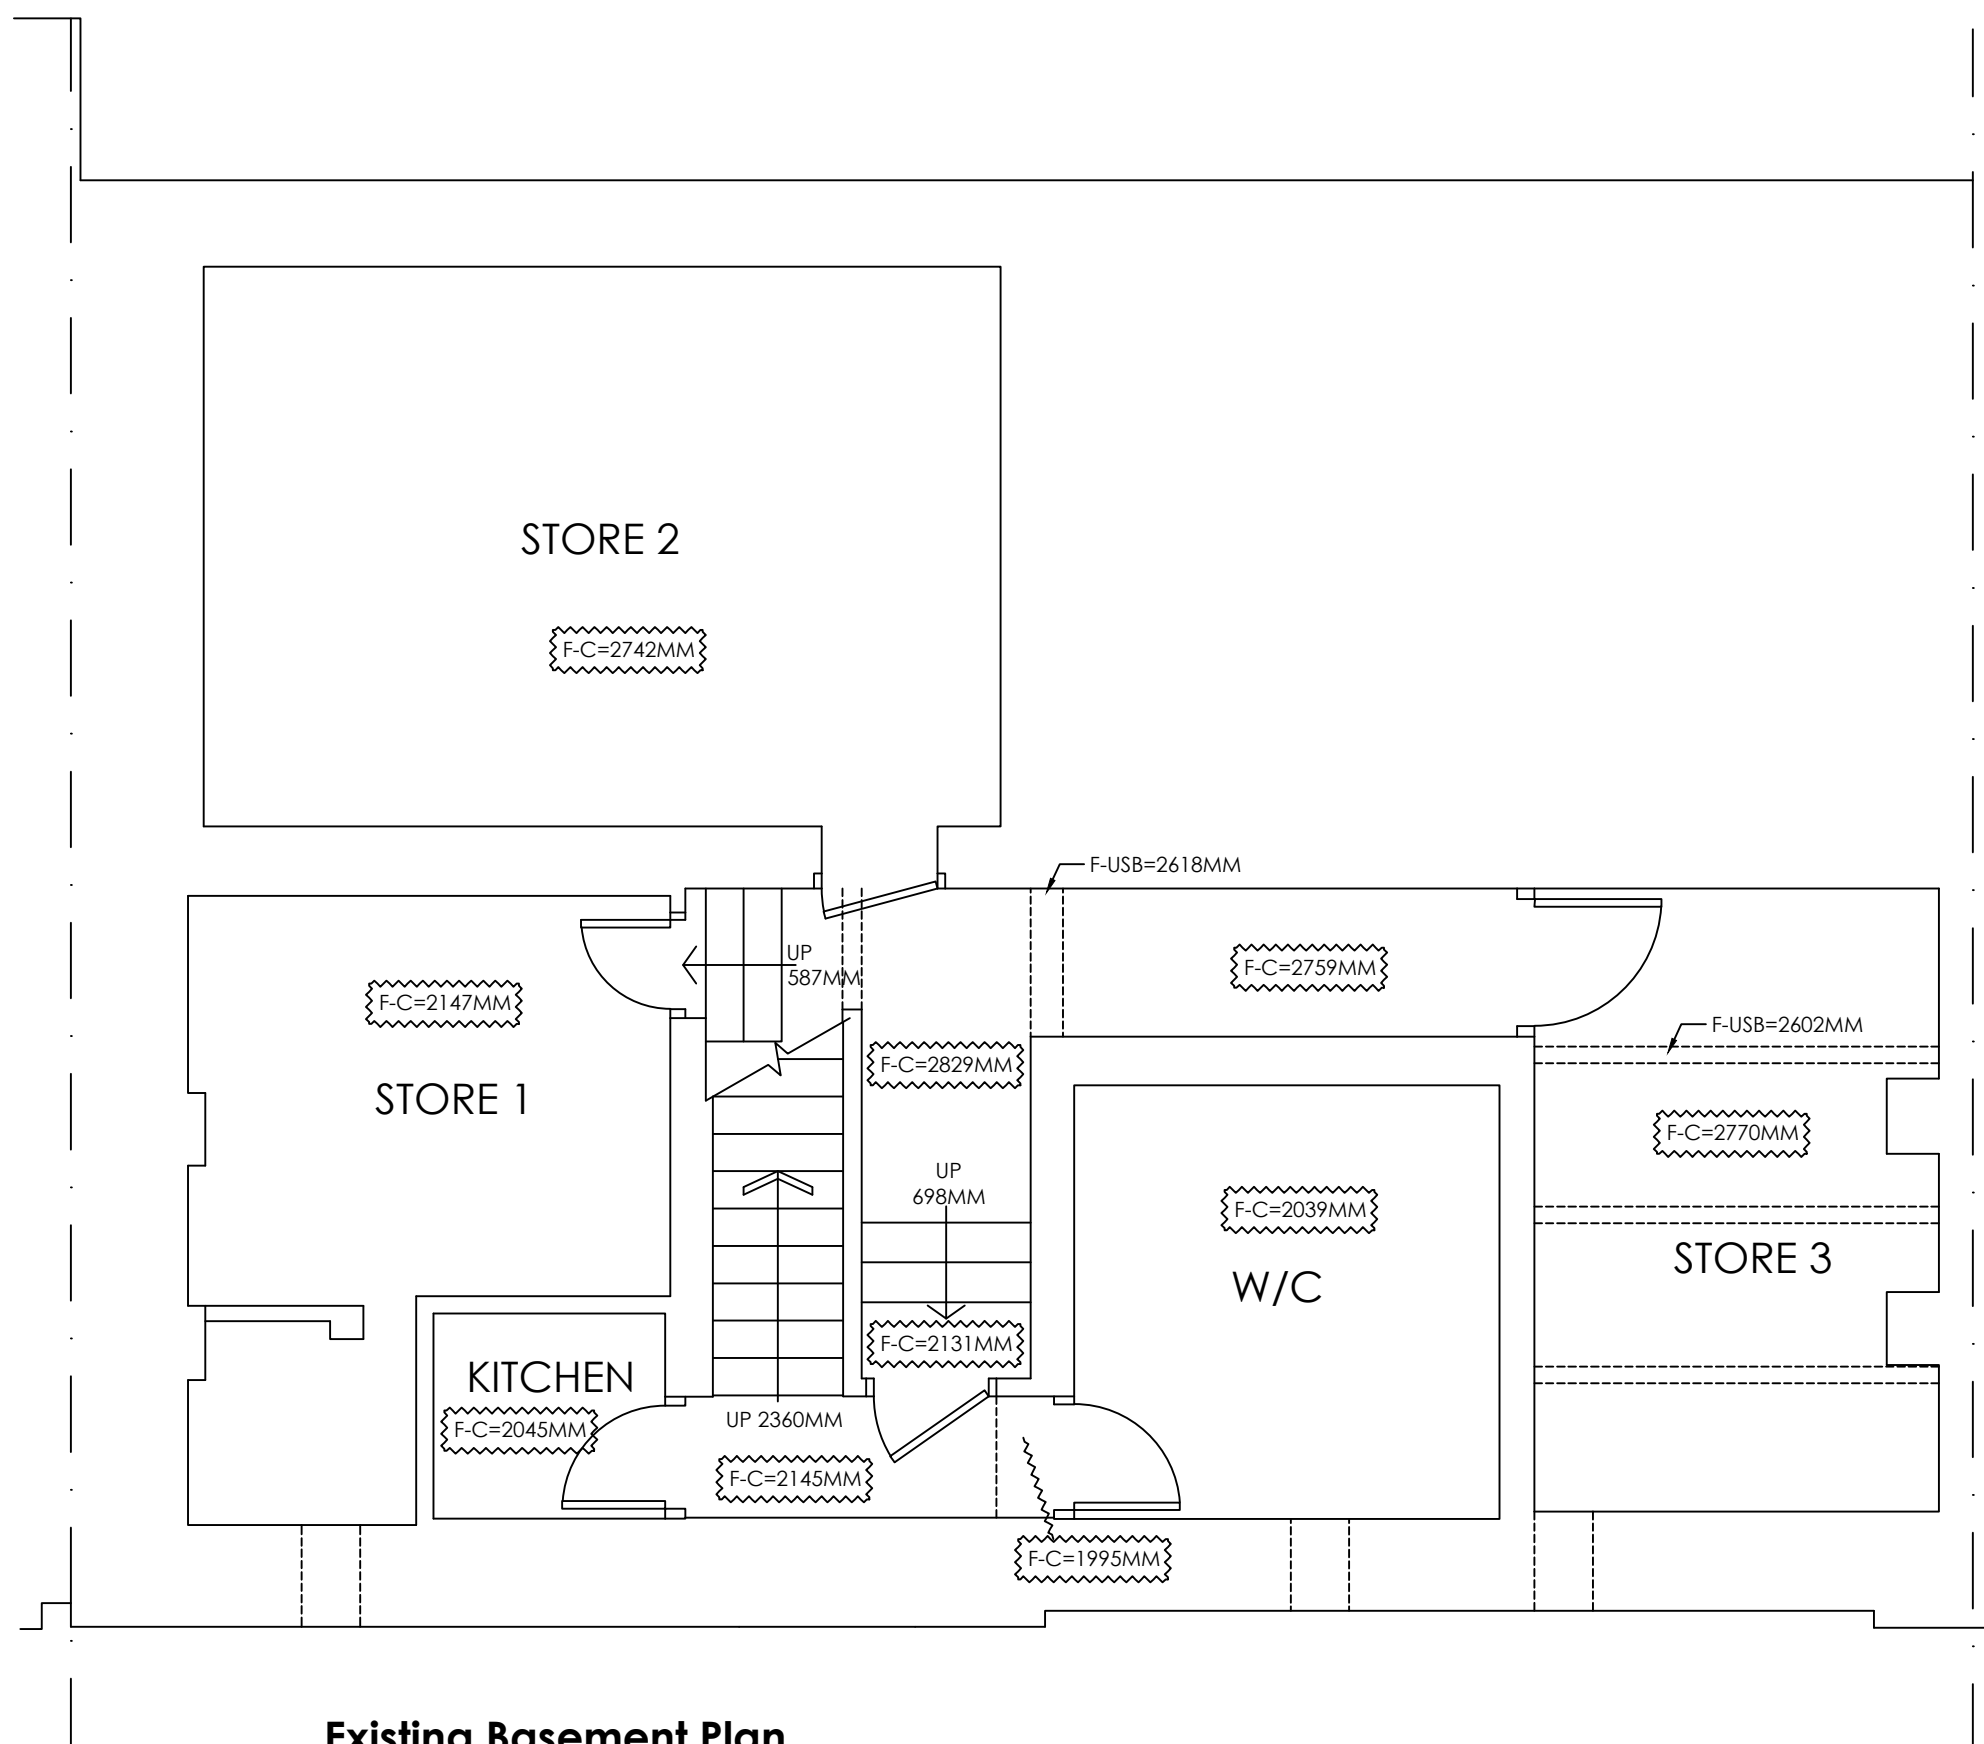

Existing Basement Plan
scale 1:50

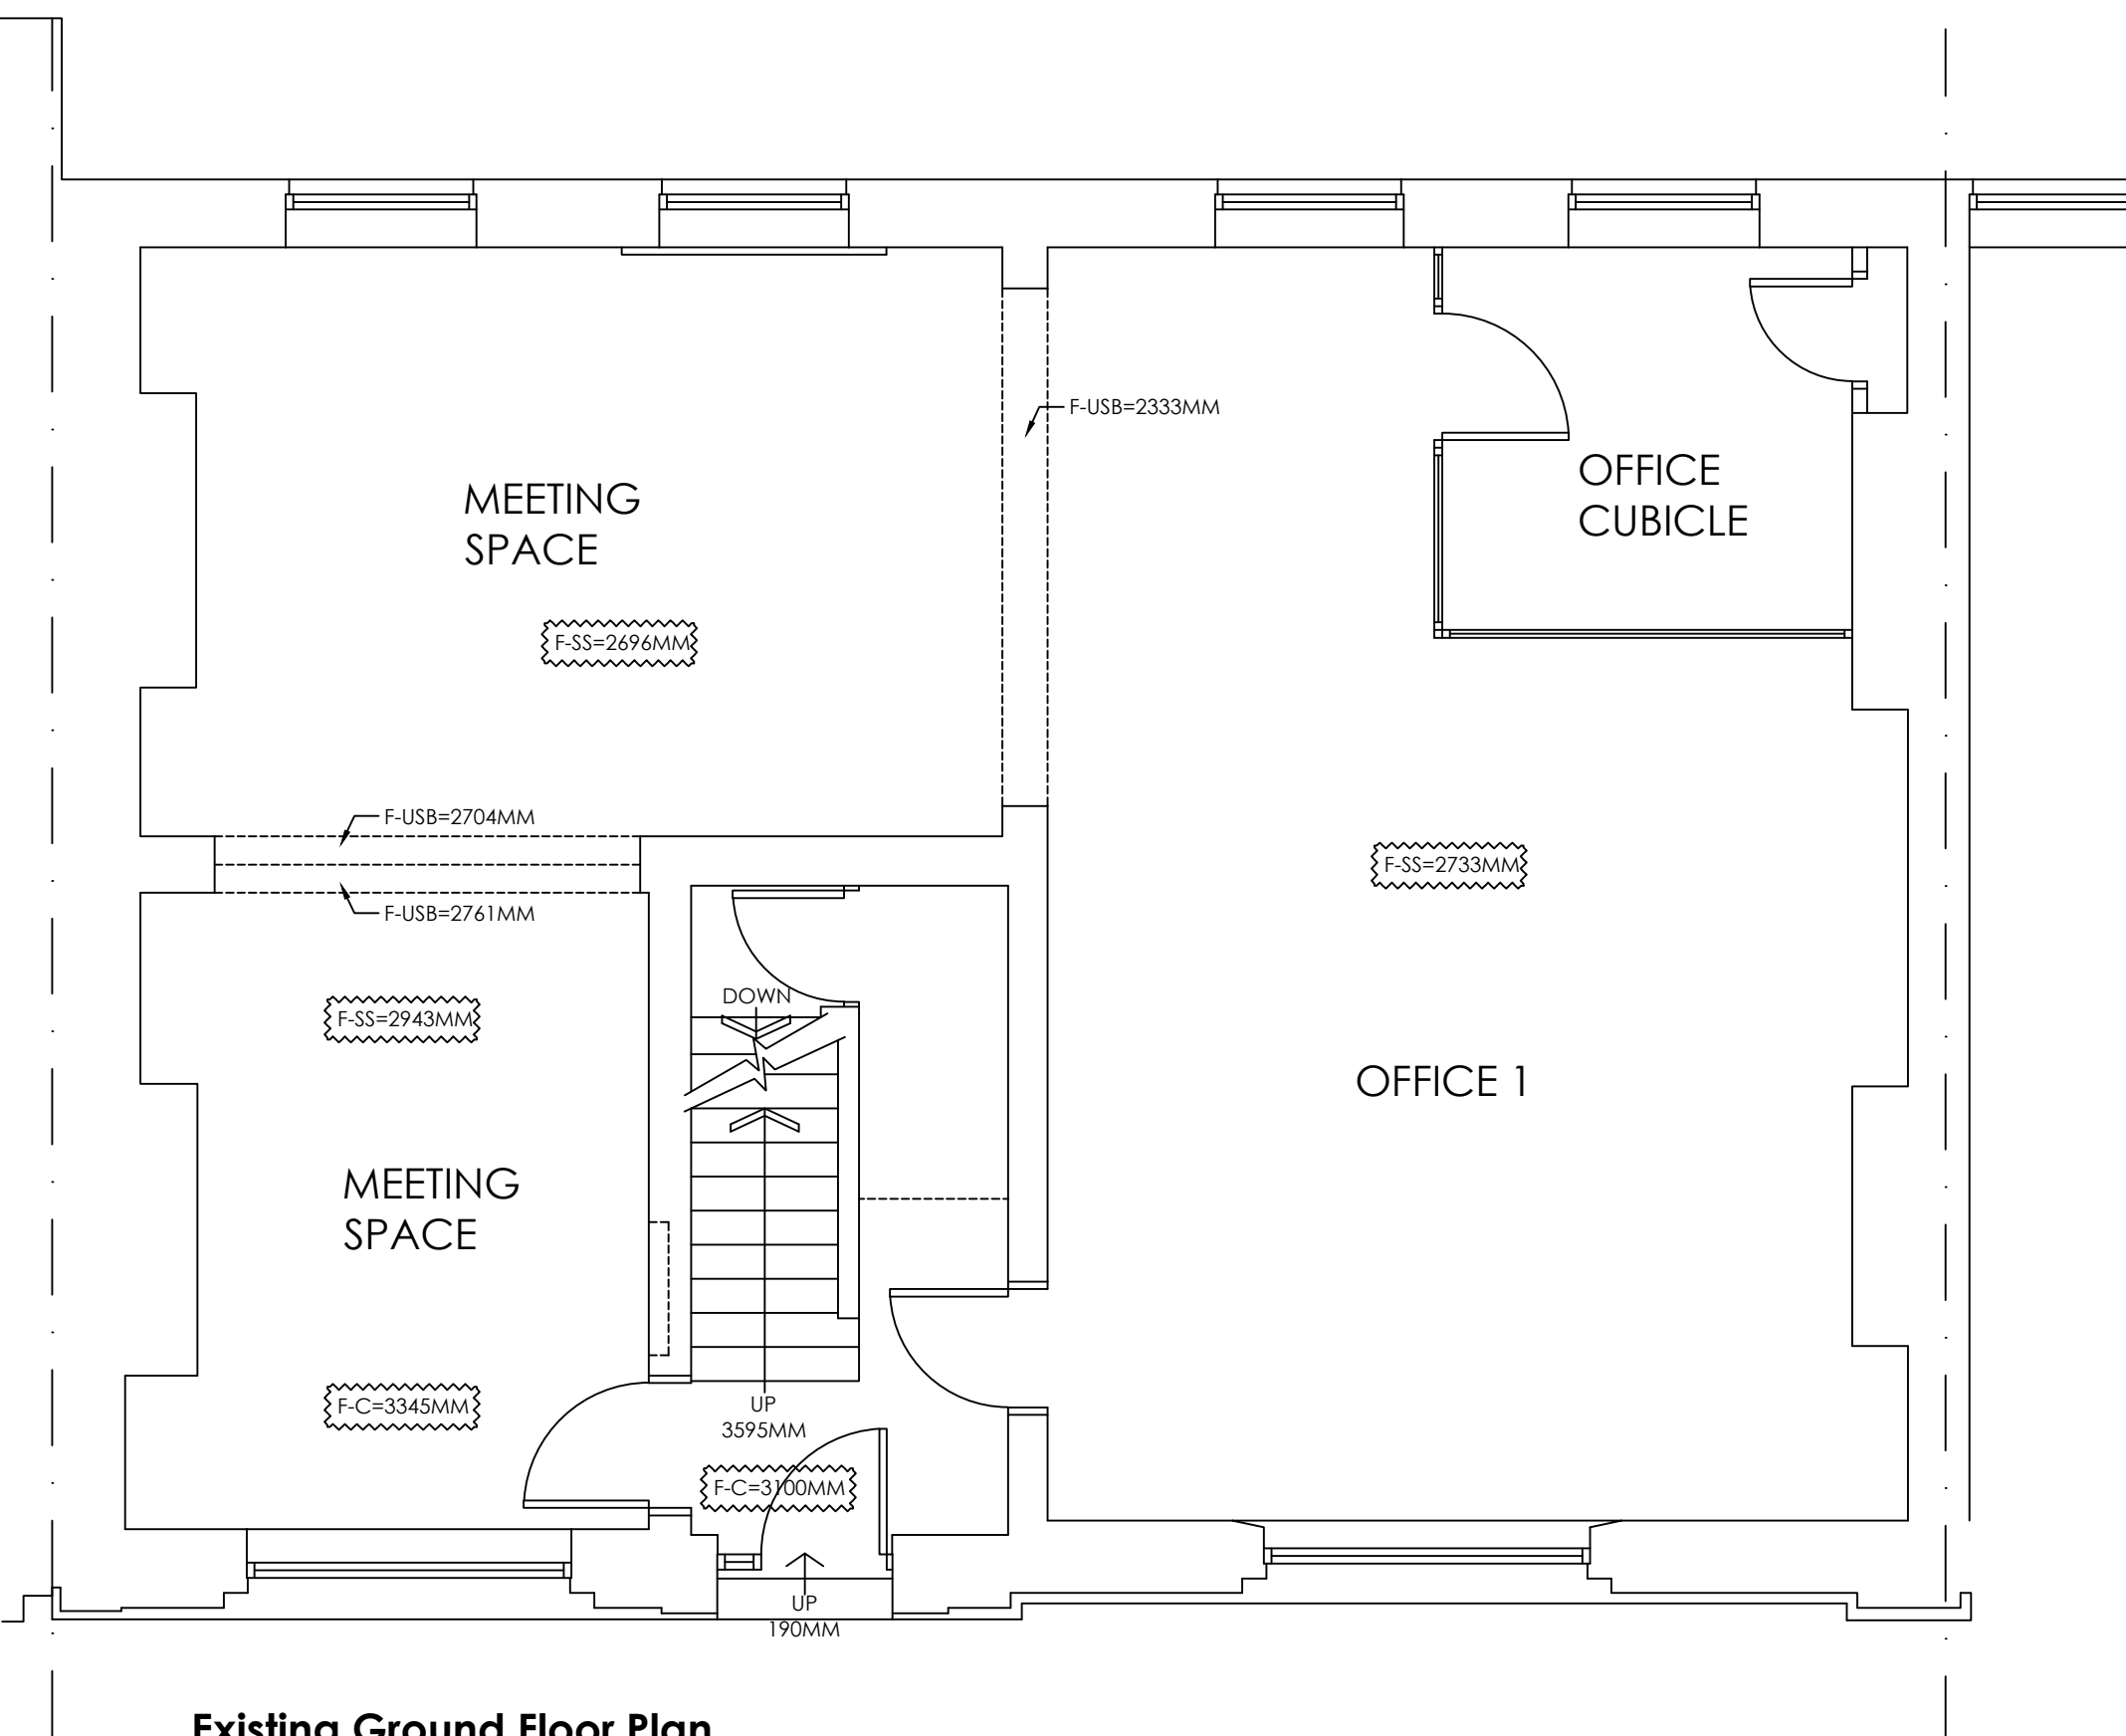

Existing Ground Floor Plan
scale 1:50



Existing Front Elevation
scale 1:100



Existing Rear Elevation
scale 1:100

 White Agus Architectural Services			OFFICE ONE, DRILL HALL, 11 EASTGATE, BARNSLEY, S70 2EU			Phone: 01226 208482 Email: info@whiteagus.co.uk Web: www.whiteagus.co.uk		
Project. PROPOSED OFFICE & STUDIOS REGENT STREET, BARNSLEY					Client.			
Drawing Title. EXISTING PLANS					Date. JUNE 2026		Scale. 1:50 & 1:100 @ A1	
					Ref. 25-225		Dwg. No. EXISTING	
					Rev.			
Date					Suffix		Description	