




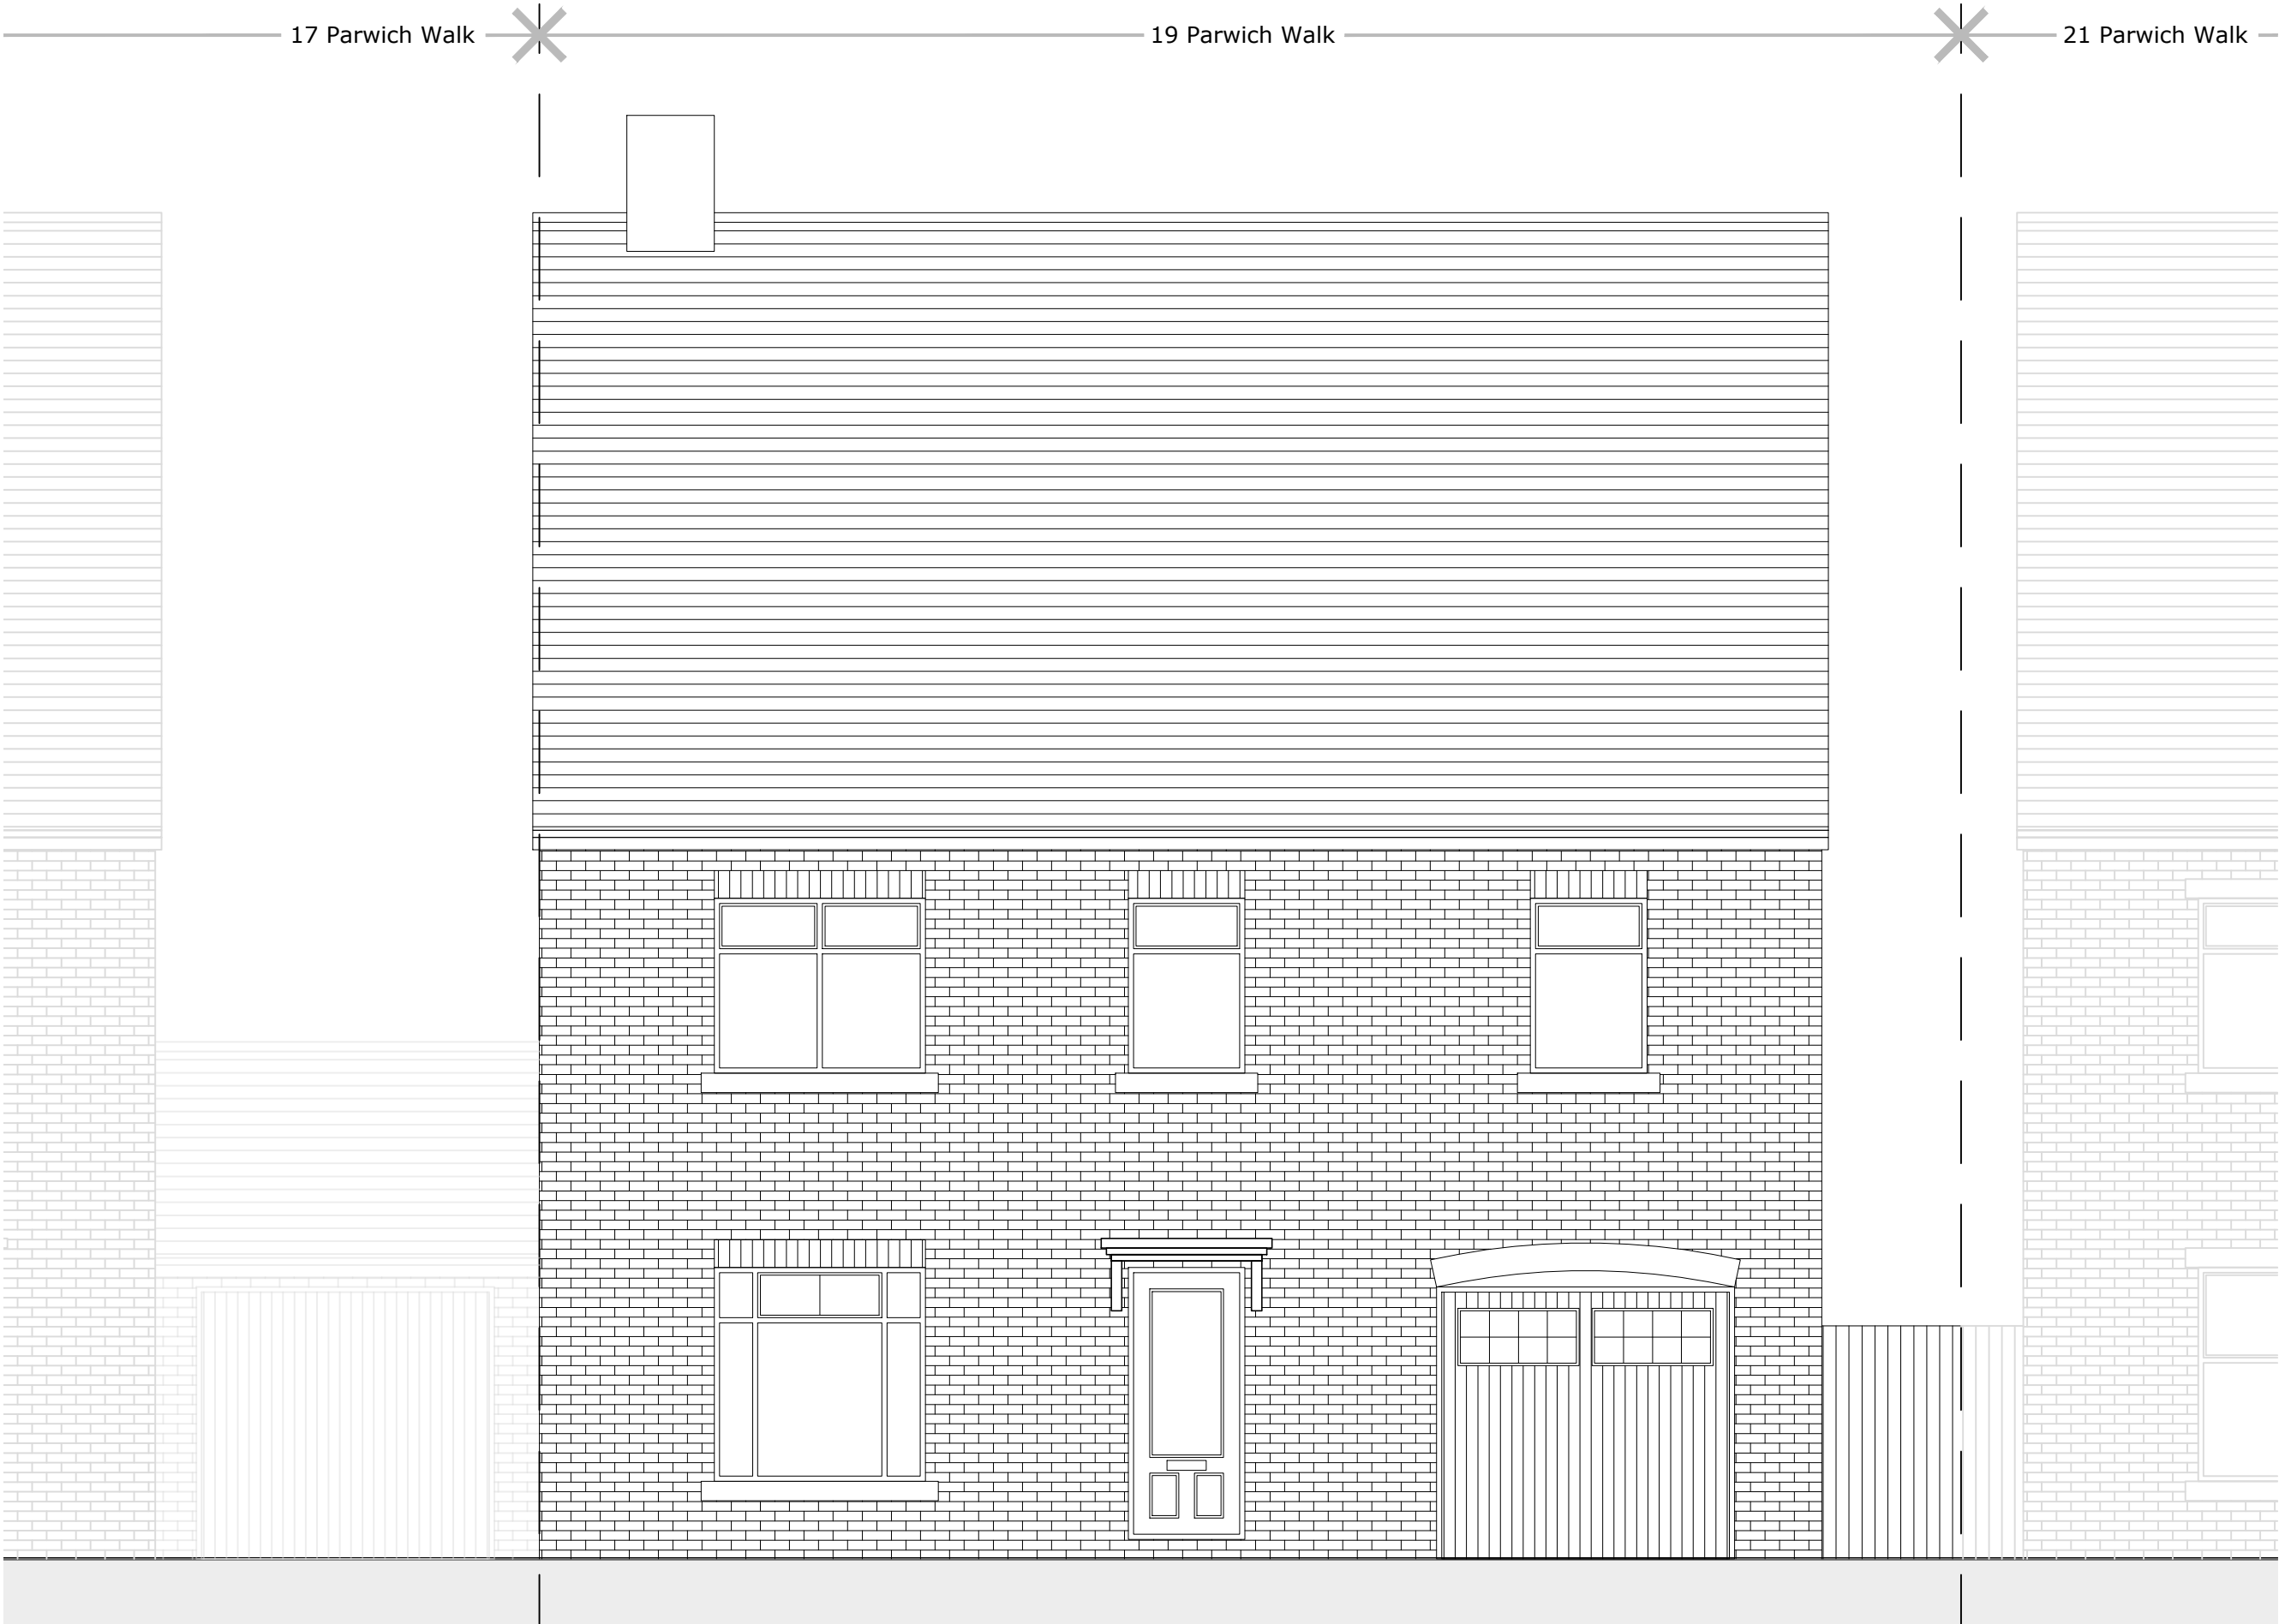

front elevation (south facing) as proposed 1:50

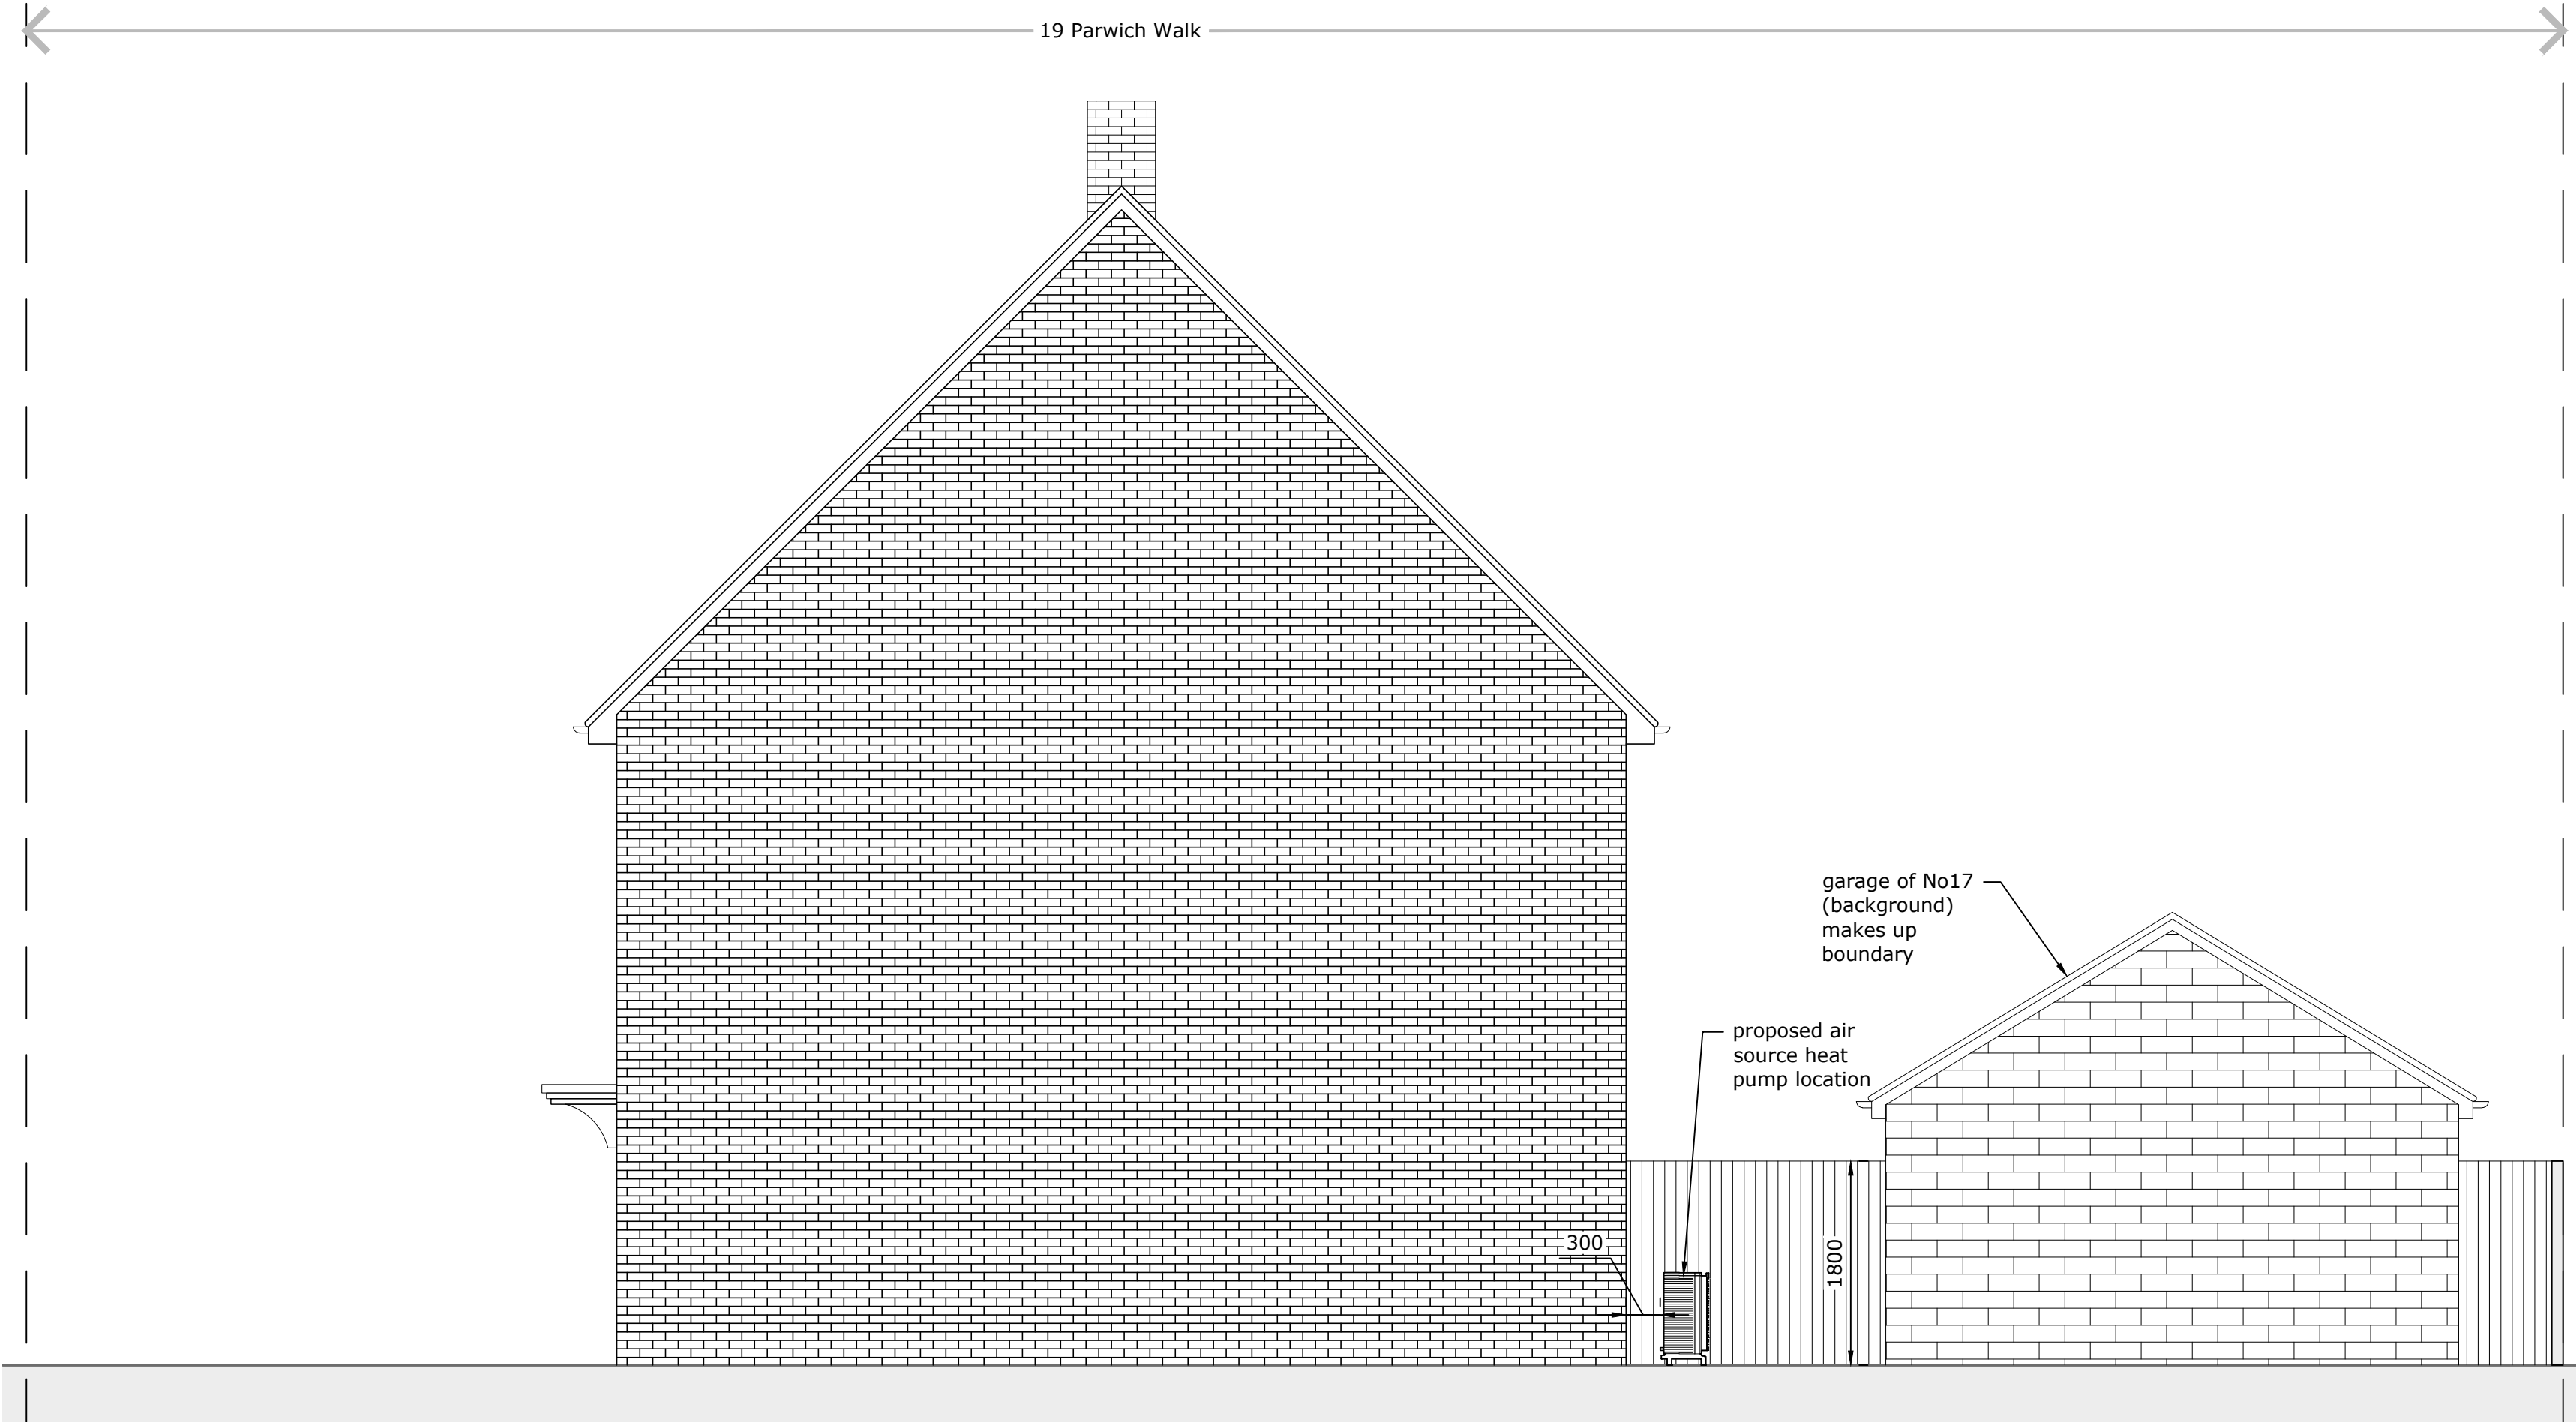

side elevation (east facing) as proposed 1:50

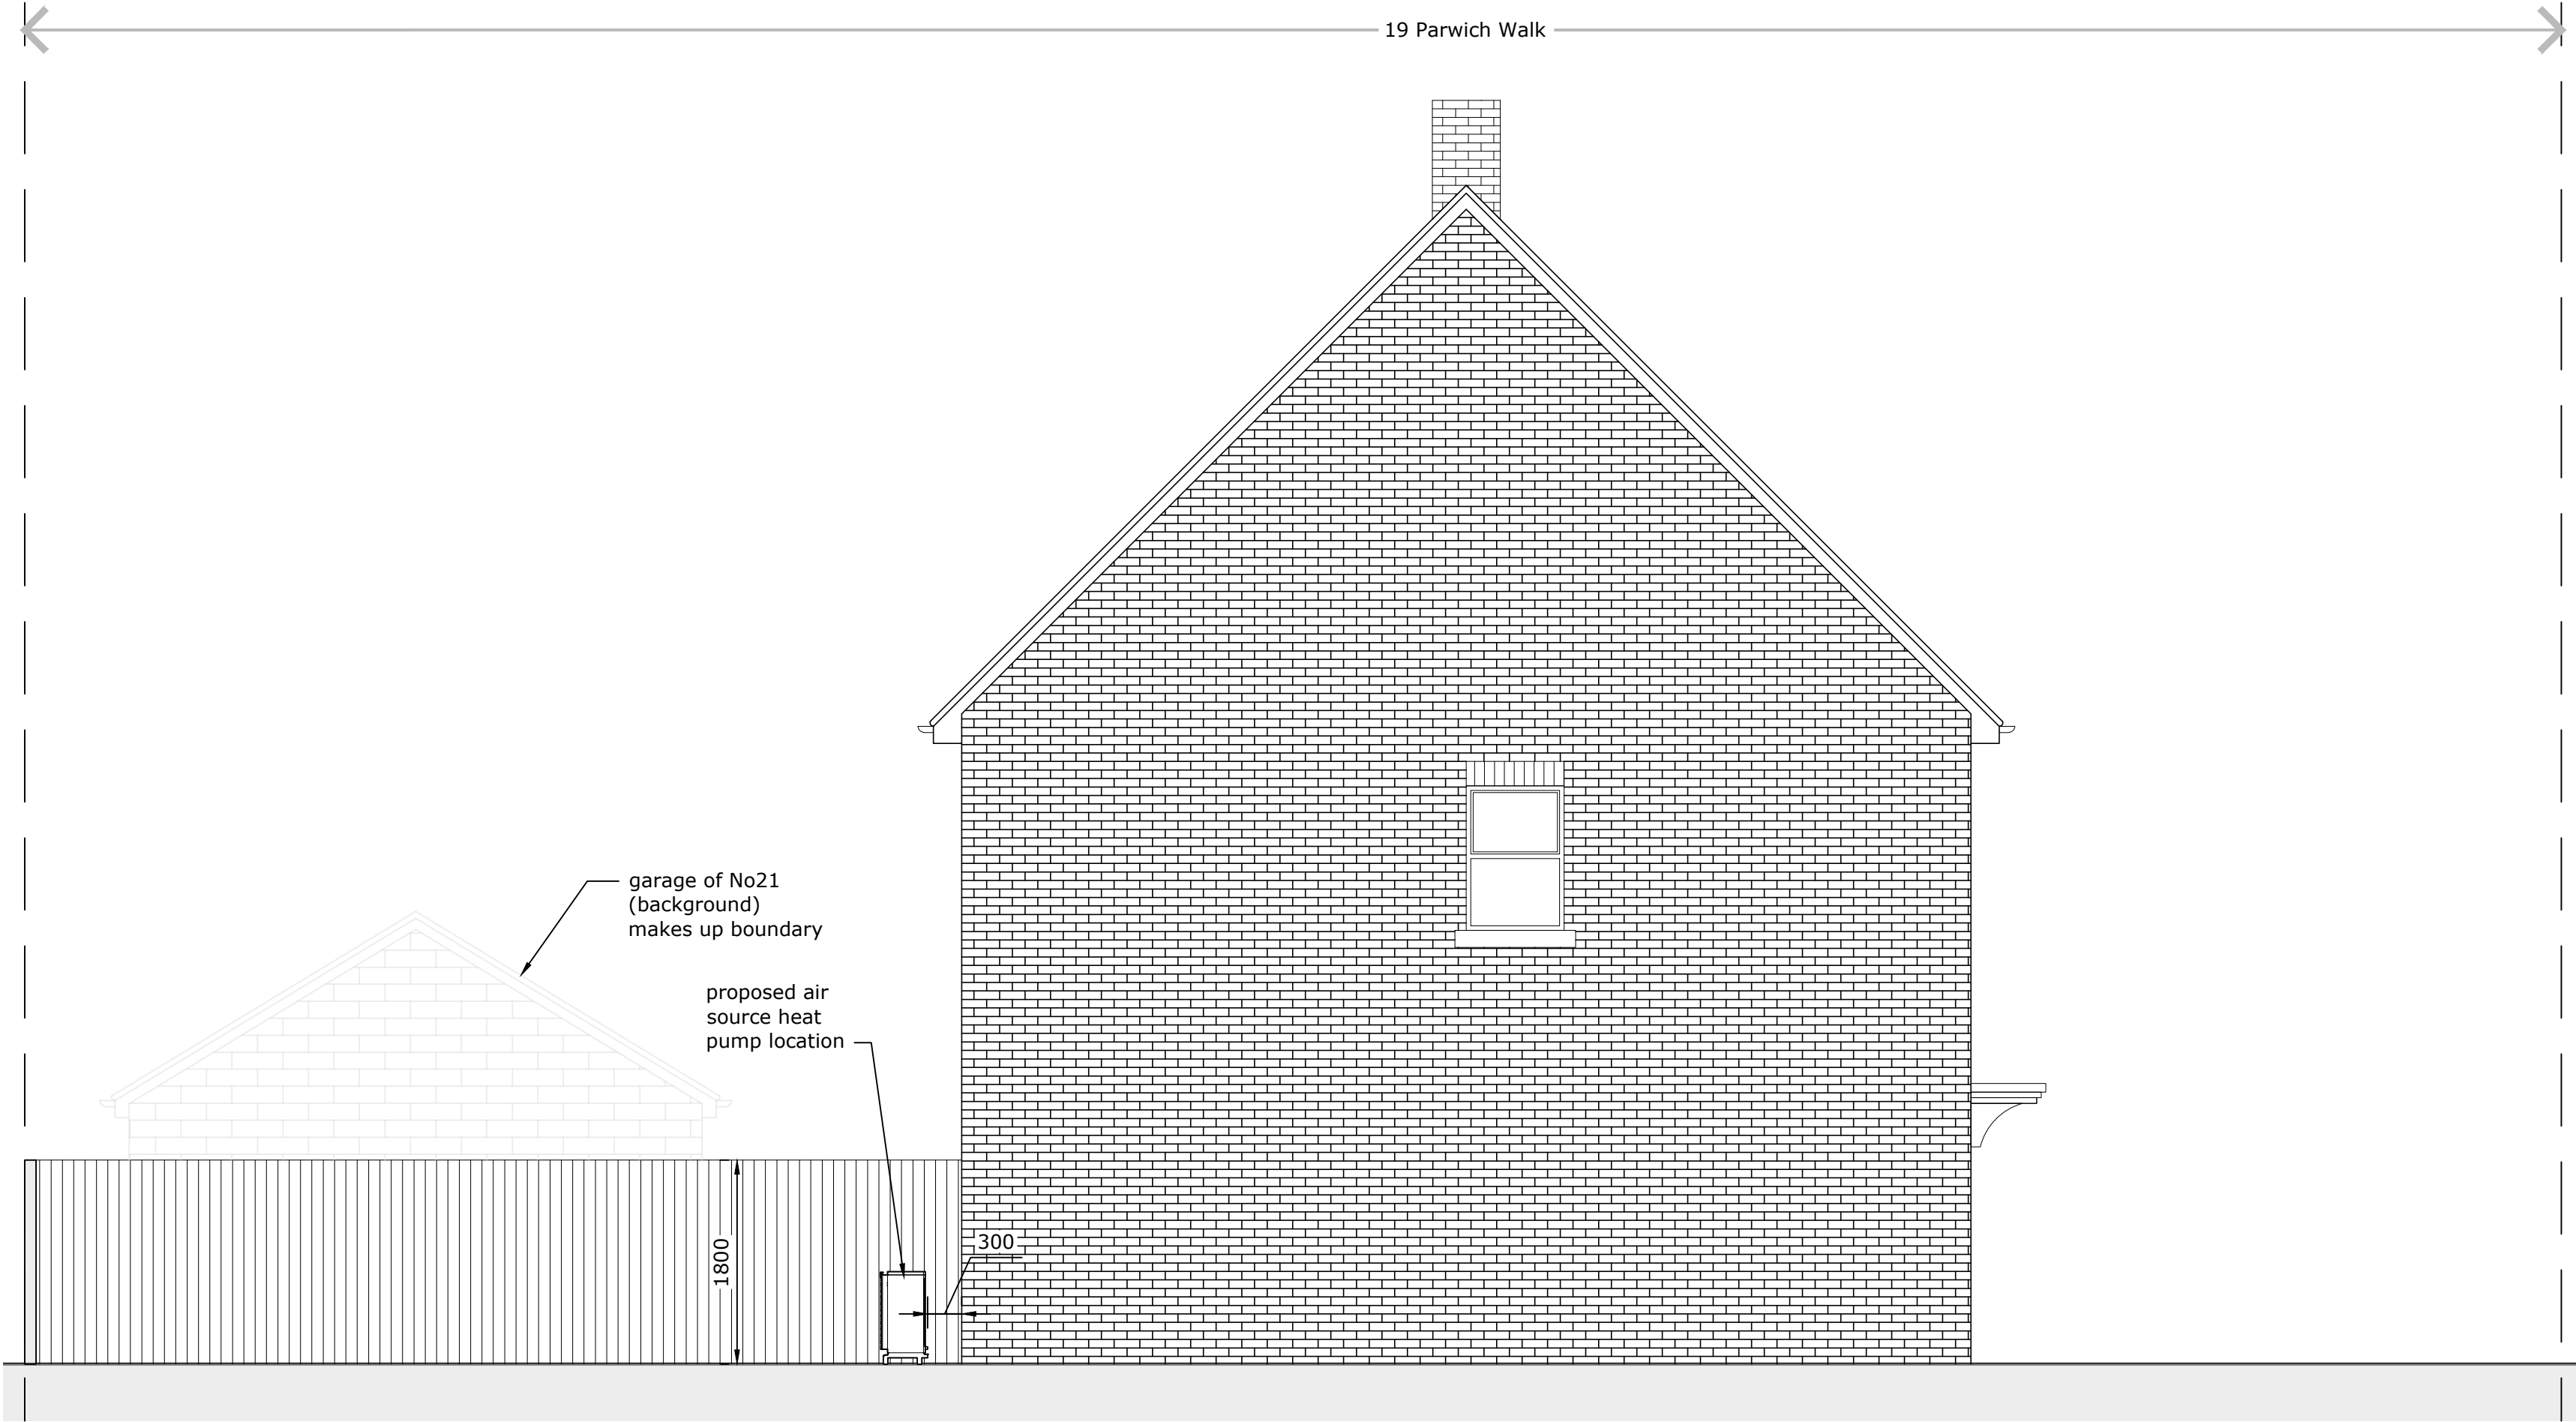

side elevation (west facing) as proposed 1:50



rear elevation (north facing) as proposed 1:50




Client/Project:
Richard Fitzsimmons,
19, Parwich Walk, Dodworth,
Barnsley, S75 3FB

Project status:
PLANNING (installation of air source heat pump)

Drawing title:
Elevations as proposed

Rev:	Description:	By:	Date:

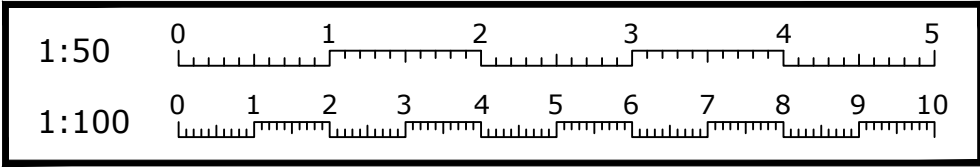

Scale: 1:50	Paper Size: A1	Drawn: A Walton	Checked: ...
Project ID: 1-932480C8	Drawing No: 04	Revision:	Date: 14.05.2025