




Proposed Ground Floor Plan

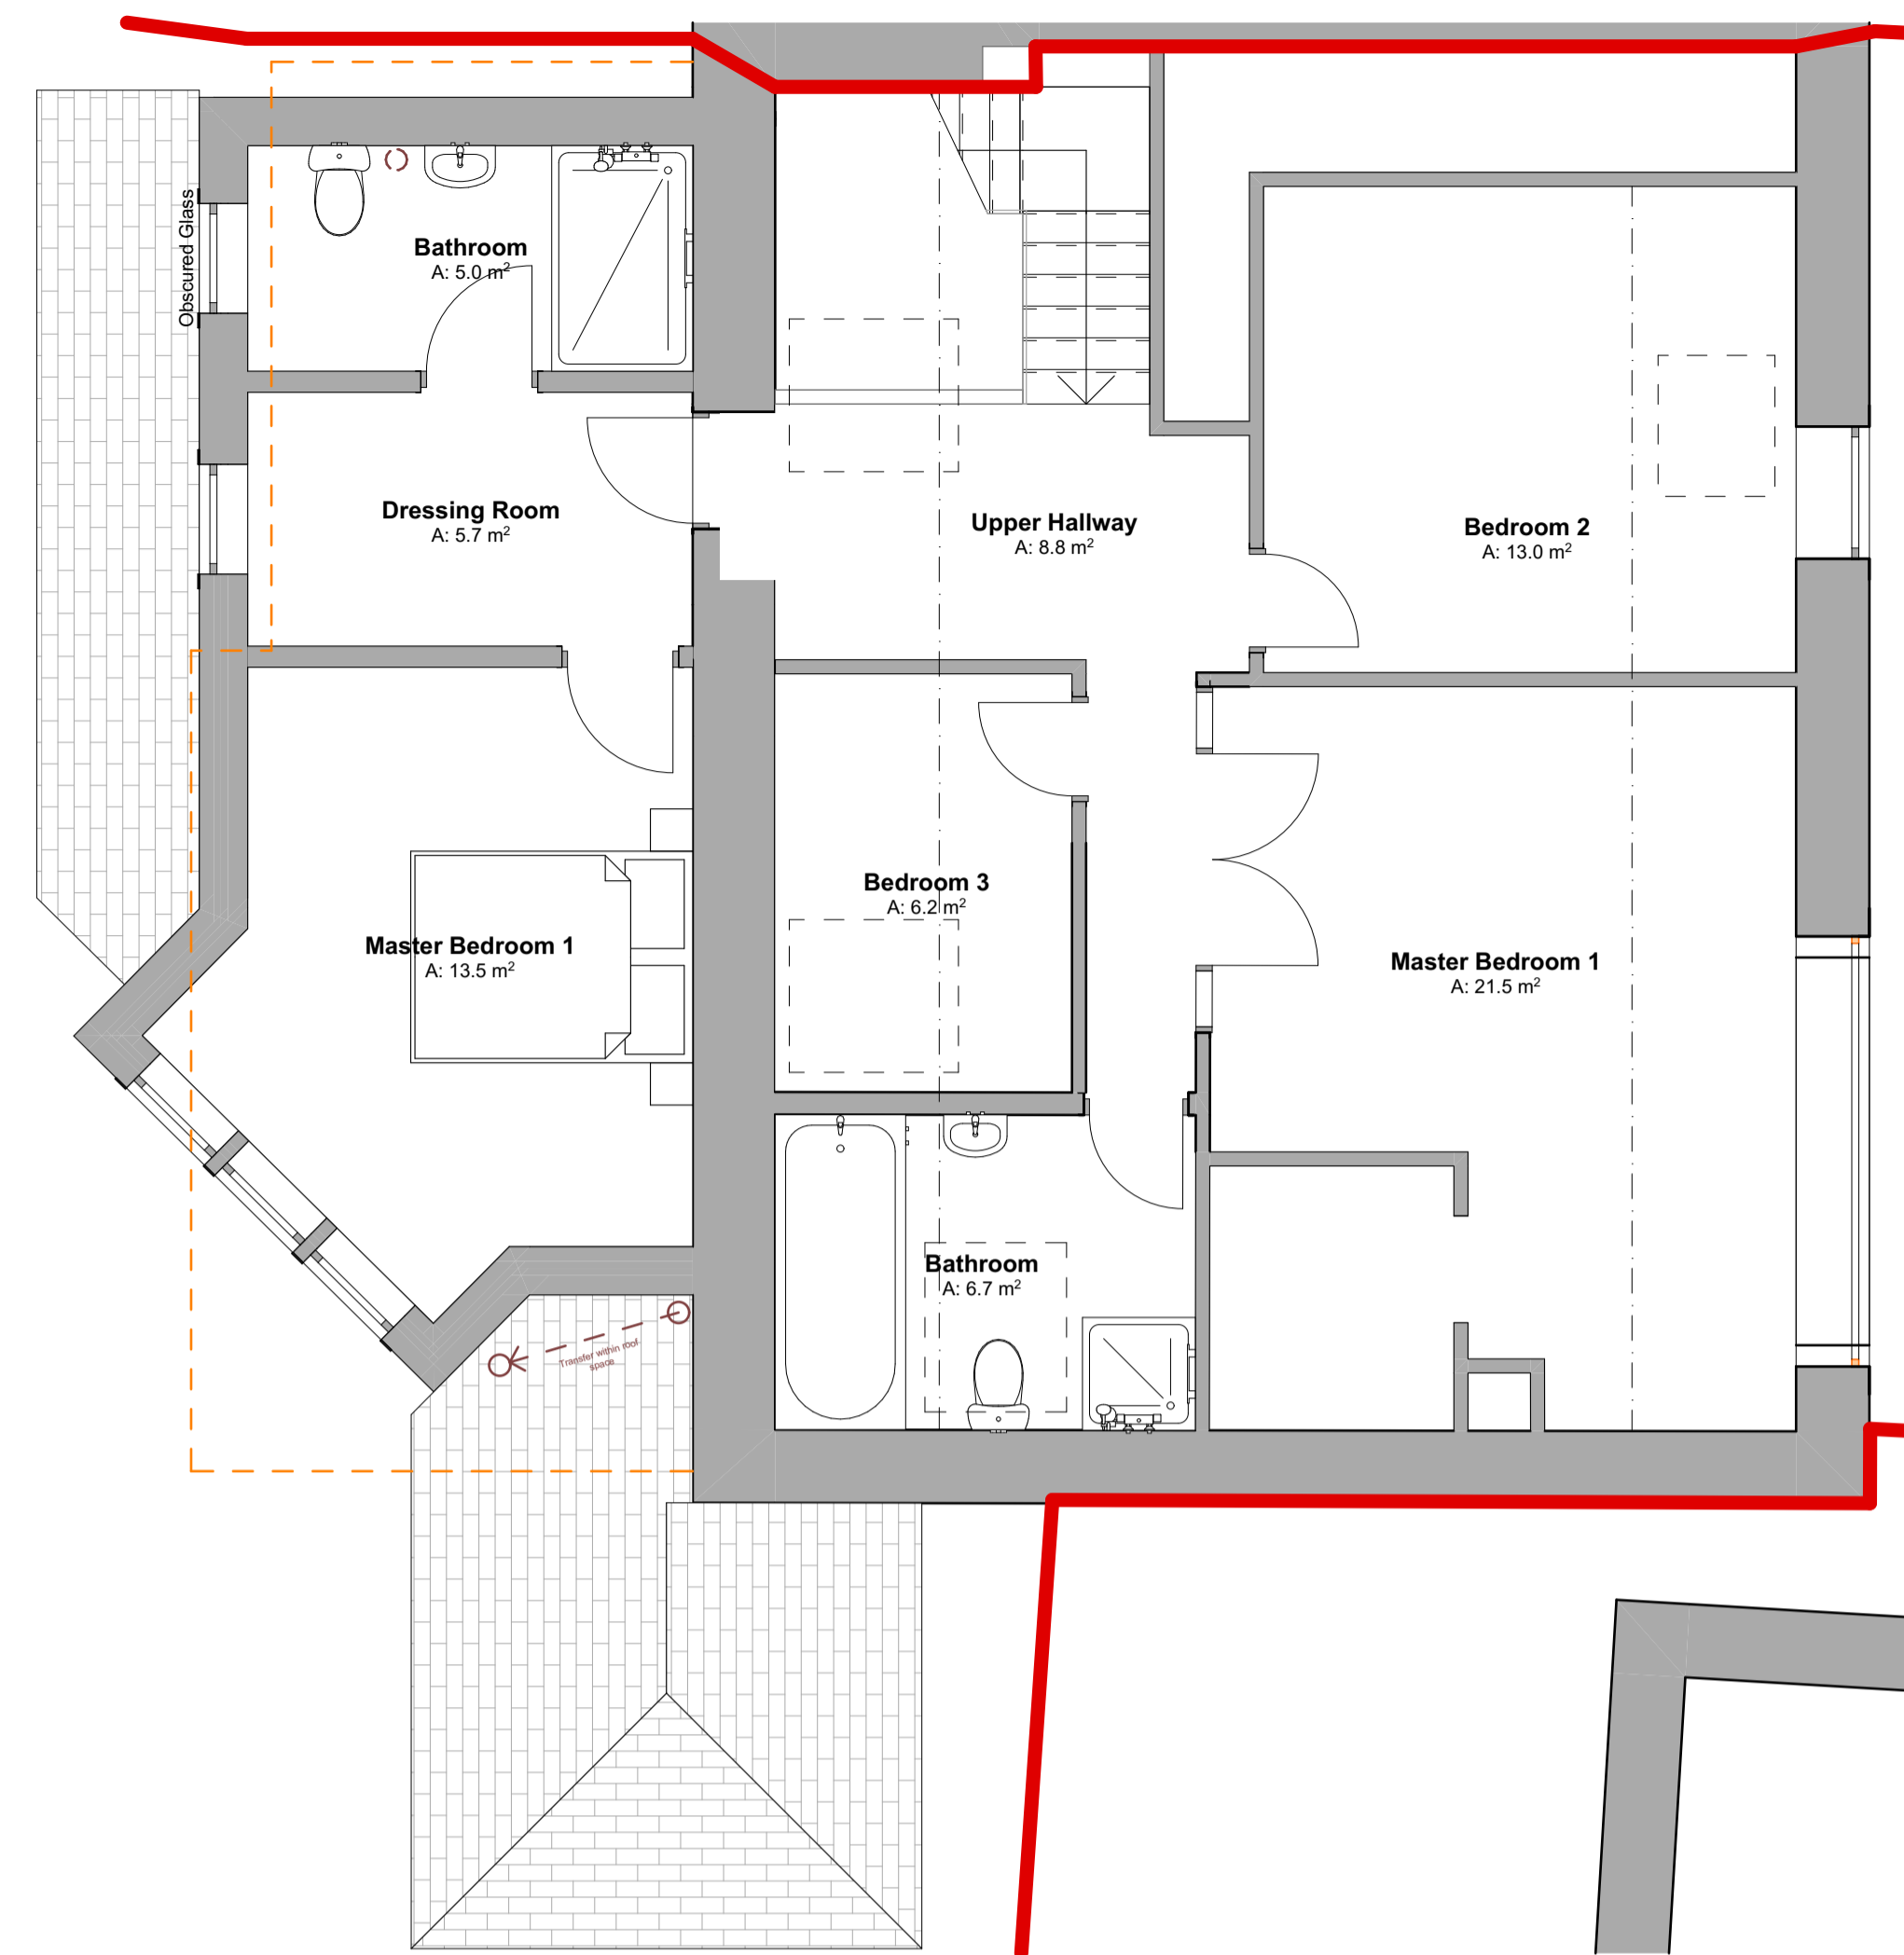

Proposed First Floor Plan

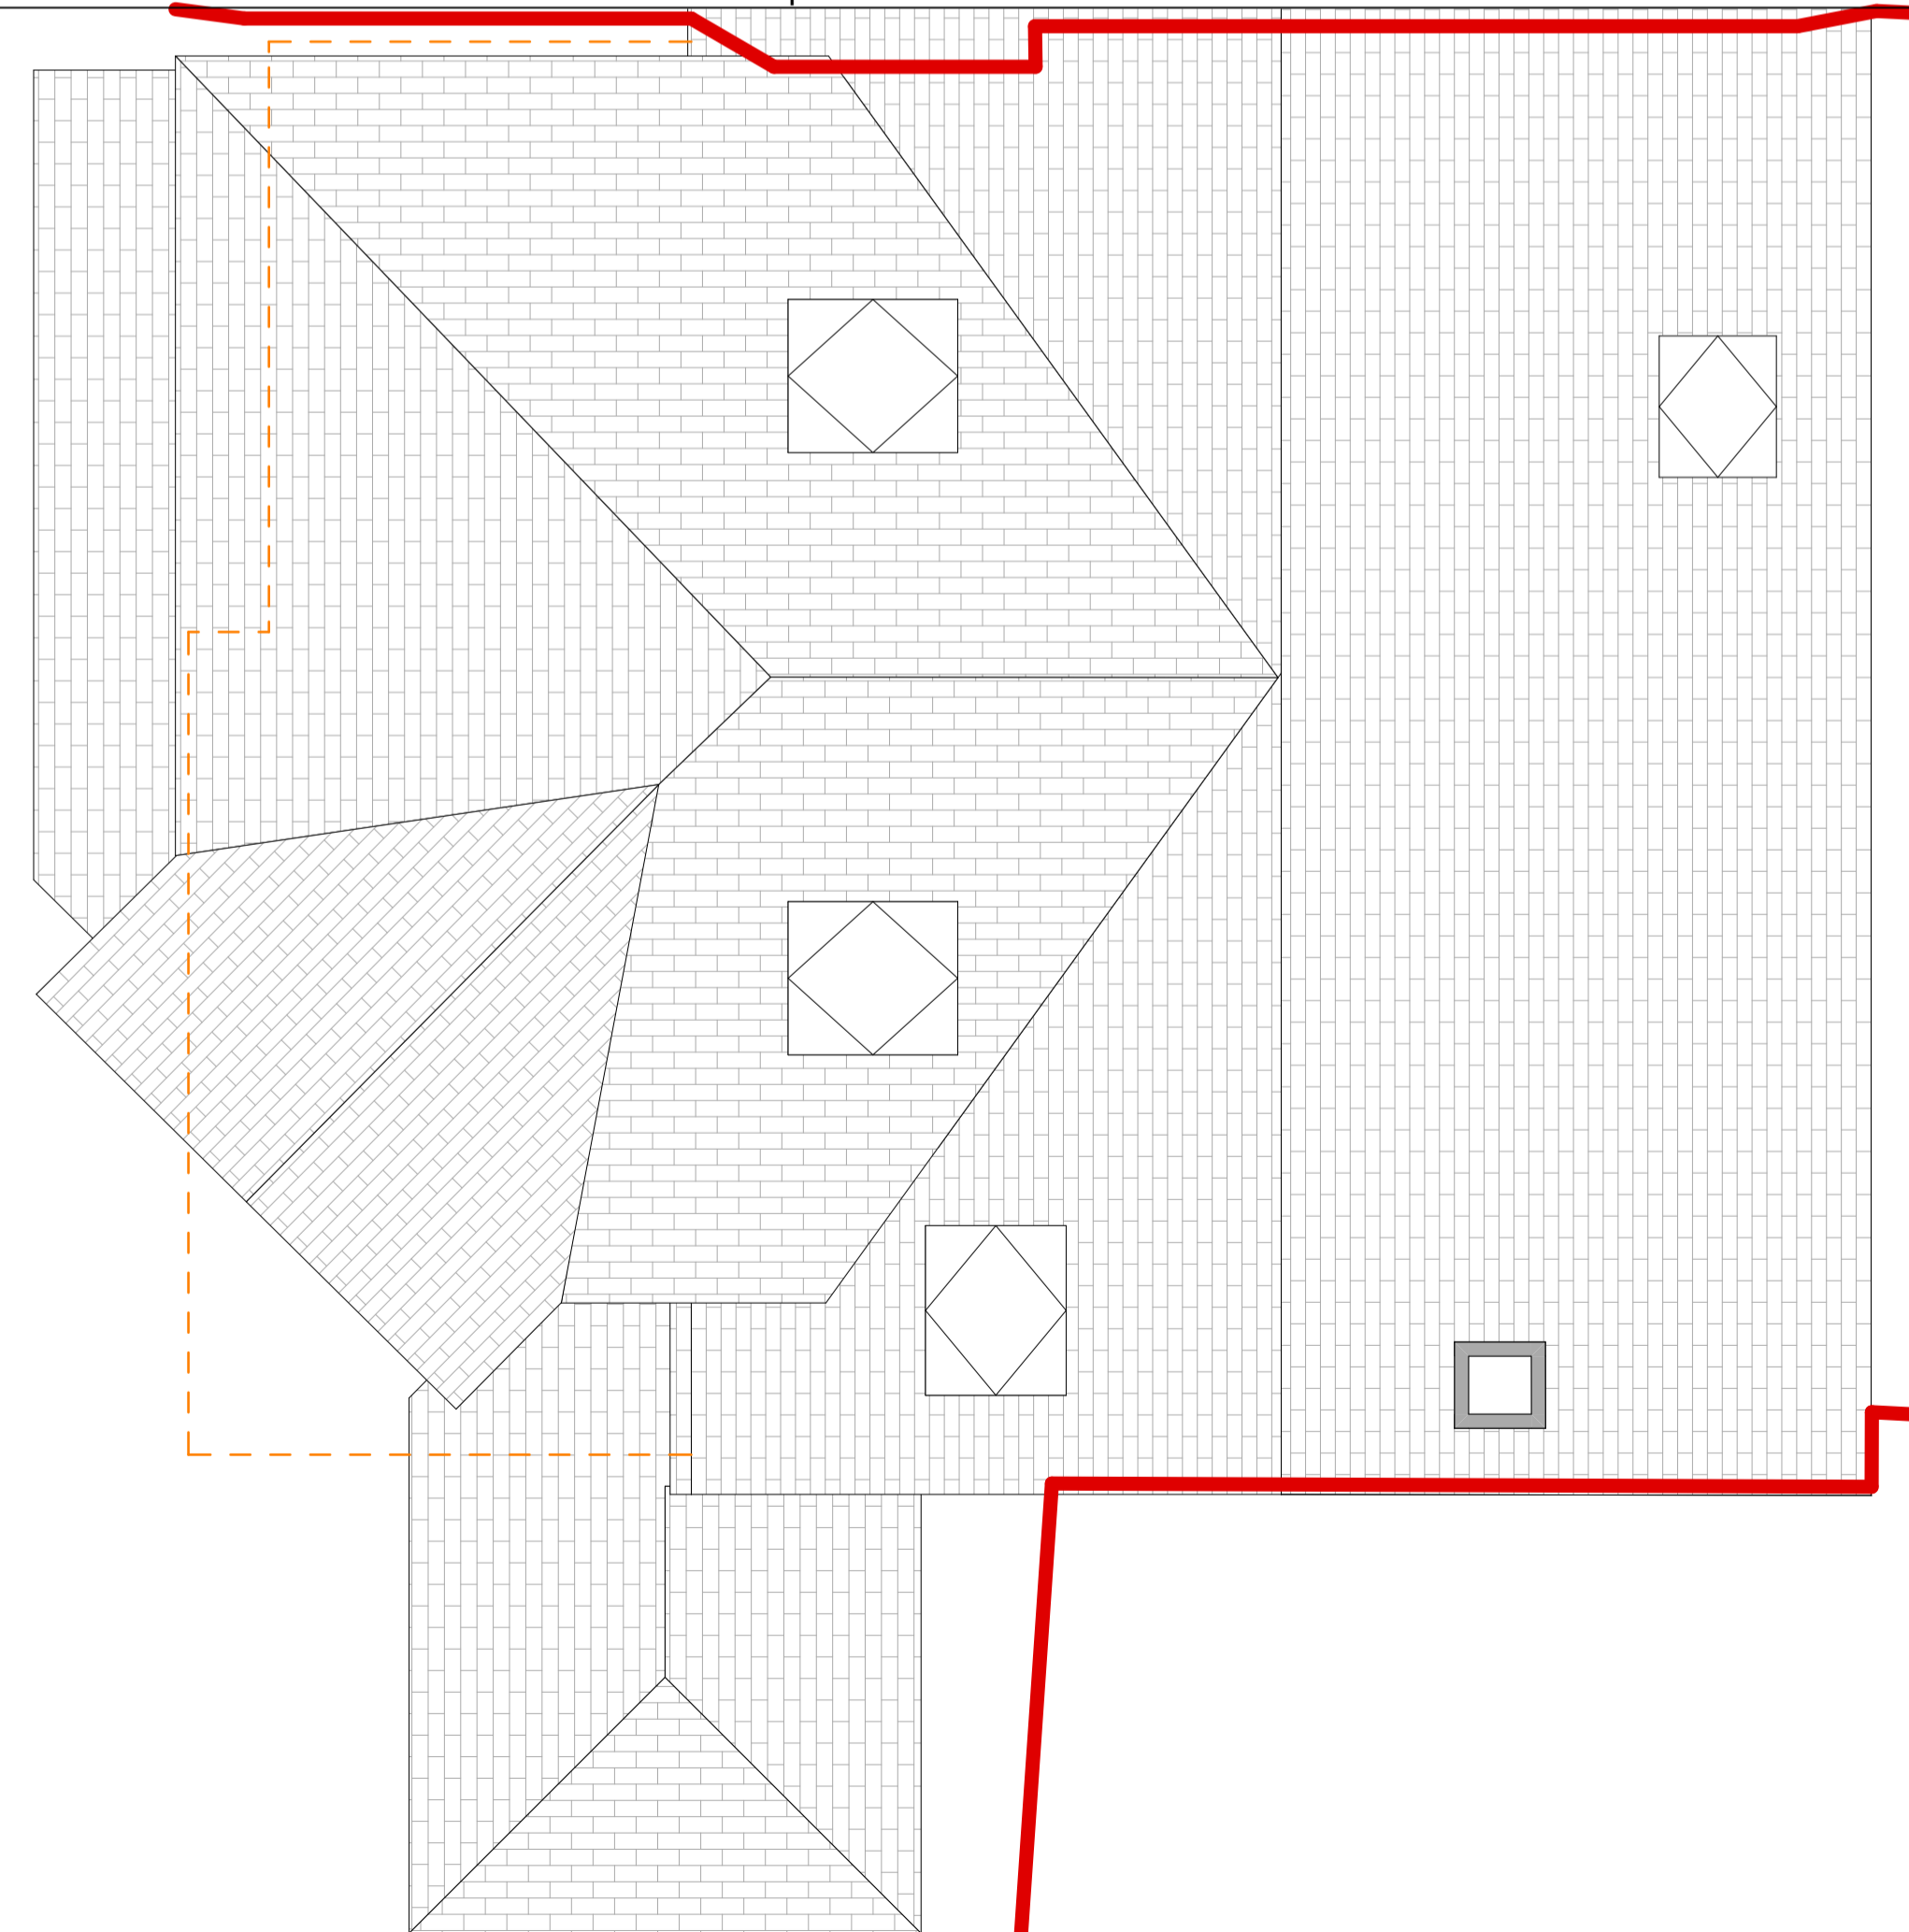

Proposed Roof Plan

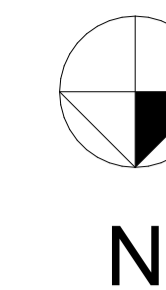

Scale 1:50
0 1 2 3 4 5m

NOTE
Drawing use for status issued for only. Feasibility & Planning drawings are not intended for construction or manufacture. J Mahoney Architects Ltd cannot accept any responsibility for issues arising due to this.
All dimensions to be checked on site and any discrepancies to be notified prior to the commencement of work.
Do not scale from this drawing. If in doubt ask
© J Mahoney Architects

H	Playroom footprint extended 340mm to Victoria St. Playroom roof amended to suit planners comments.	07.02.22	JFM
G	Playroom & roof amended to client comments.	11.11.21	JFM
F	Playroom size increased & roof amended to suit	12.10.21	JFM
E	Proposed scheme reduced following planning officer feedback inline with previous permission outline. PV array omitted. Foul drainage amended. Extension upper floor layout amended to client comments.	07.10.21	JFM
D	Hallway rooflight reintroduced. Master bed, bathroom & ensuite layouts amended. Boiler location identified in pantry. Pantry window omitted. Pantry SVP relocated.	05.03.21	JFM
C	Internal layout revised to client feedback	29.10.20	JFM
B	Initial issue for client comment	10.09.20	JFM
A	Initial issue for client comment	14.07.20	JFM
Rev	Revision Notes	Date	Initial

status **PLANNING**

J Mahoney Architects
Design & Planning
J Mahoney Architects,
25 Millstones, Oxspring
Sheffield, S36 8WZ
Tel: 07577572695
Email: jmahoneyarchitects@gmail.com

client
Mr Jon & Stacie Gilbert

job title
**Extension to Home
49 -51 High Street
Penistone**

drg title
Proposed Floor Plans

date **July 2020** drawn **JFM**

scale **1:50** sheet **A1**

drwg no & revision
JSG-JMA-ZZ-XX-DR-A-(10)001H