






PROPOSED FRONT ELEVATION
SCALE 1:100

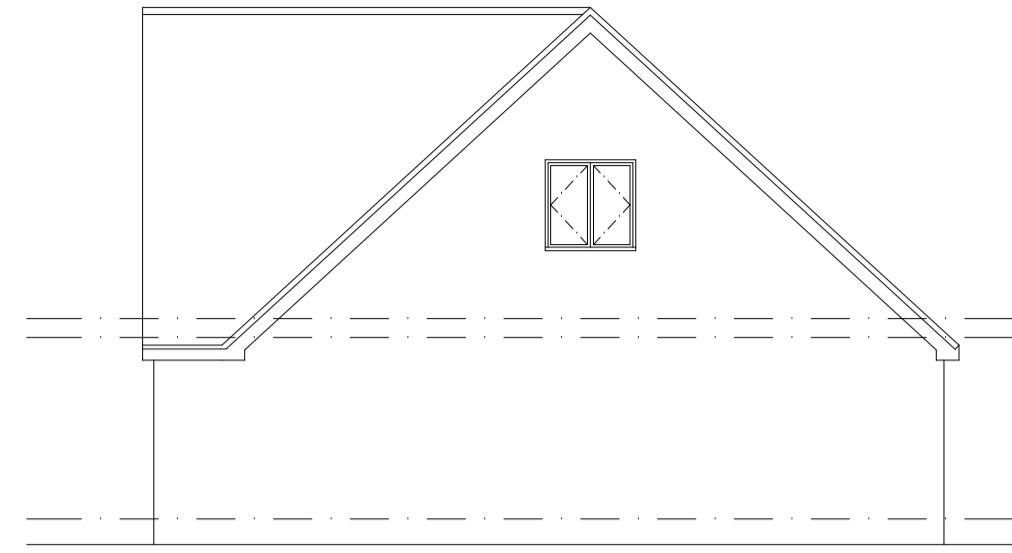

PROPOSED SIDE ELEVATION
SCALE 1:100

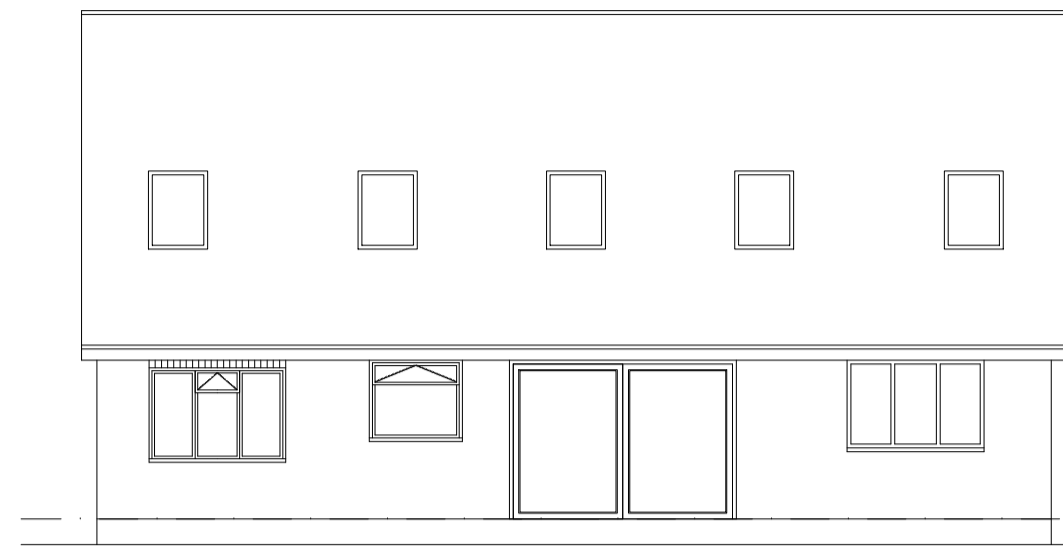


PROPOSED REAR ELEVATION
SCALE 1:100

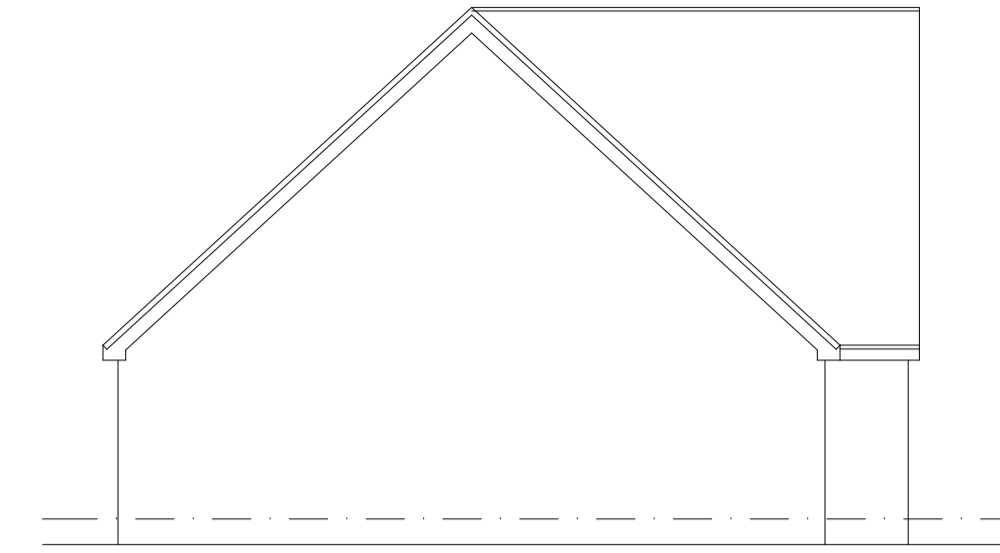


PROPOSED SIDE ELEVATION
SCALE 1:100




LOCATION PLAN
SCALE 1:1250

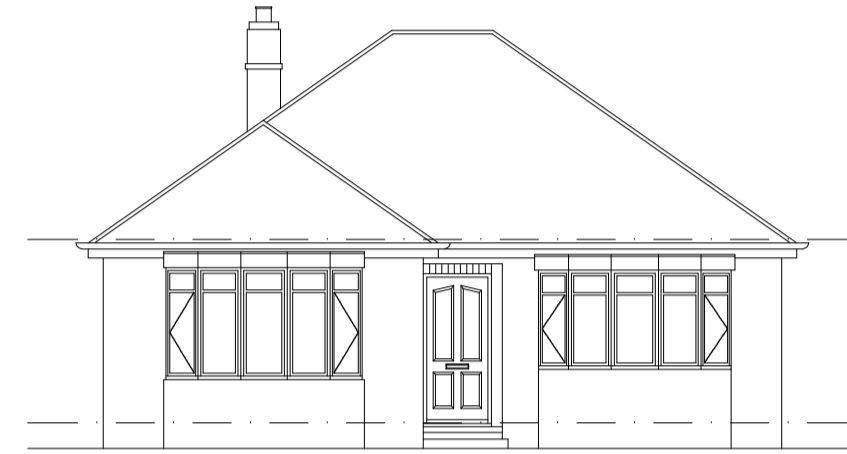


EXISTING FRONT ELEVATION
SCALE 1:100

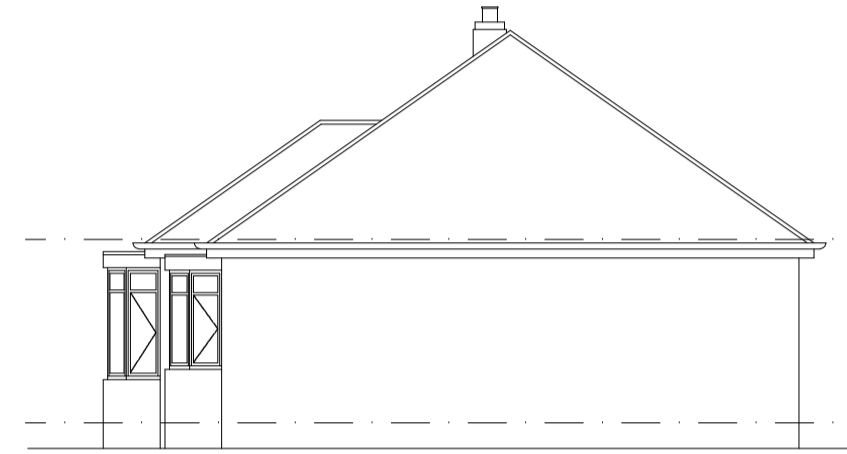


EXISTING SIDE ELEVATION
SCALE 1:100

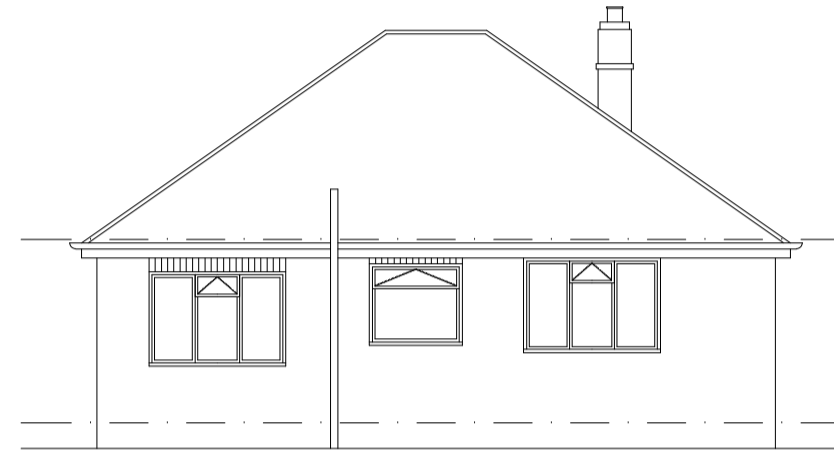


EXISTING REAR ELEVATION
SCALE 1:100

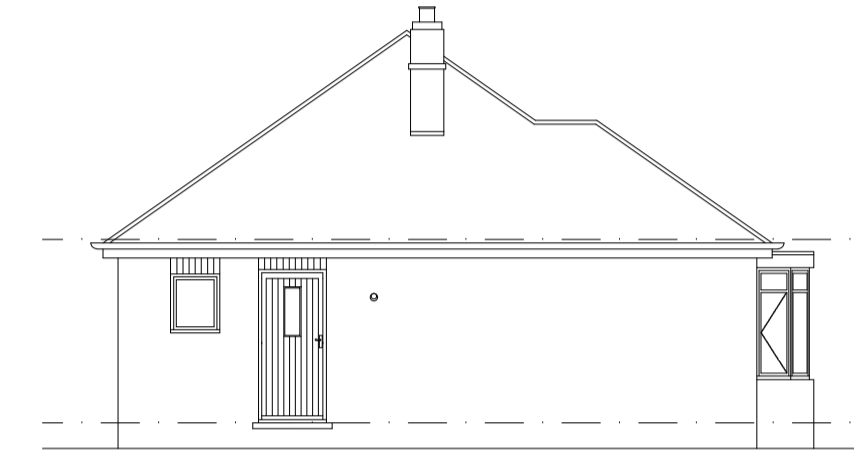


EXISTING SIDE ELEVATION
SCALE 1:100

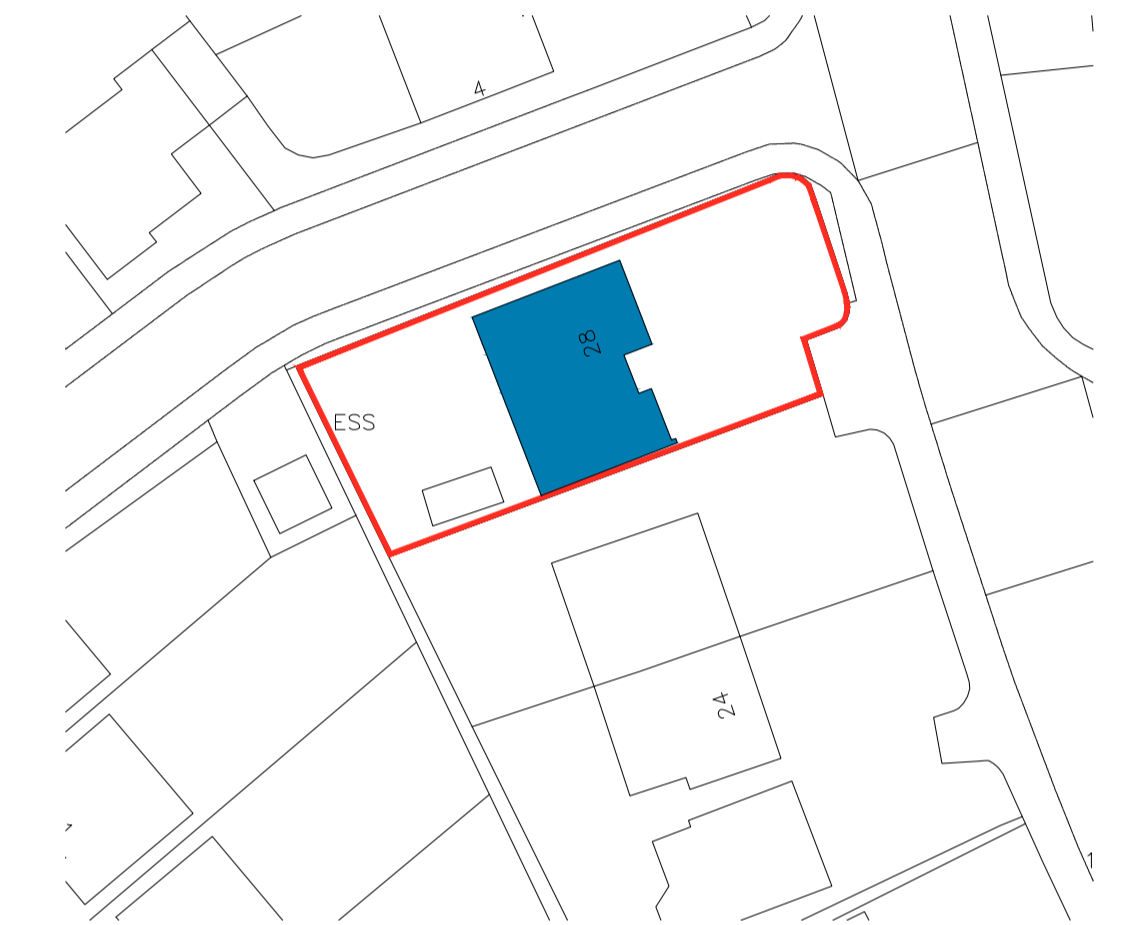


SITE PLAN
SCALE 1:500

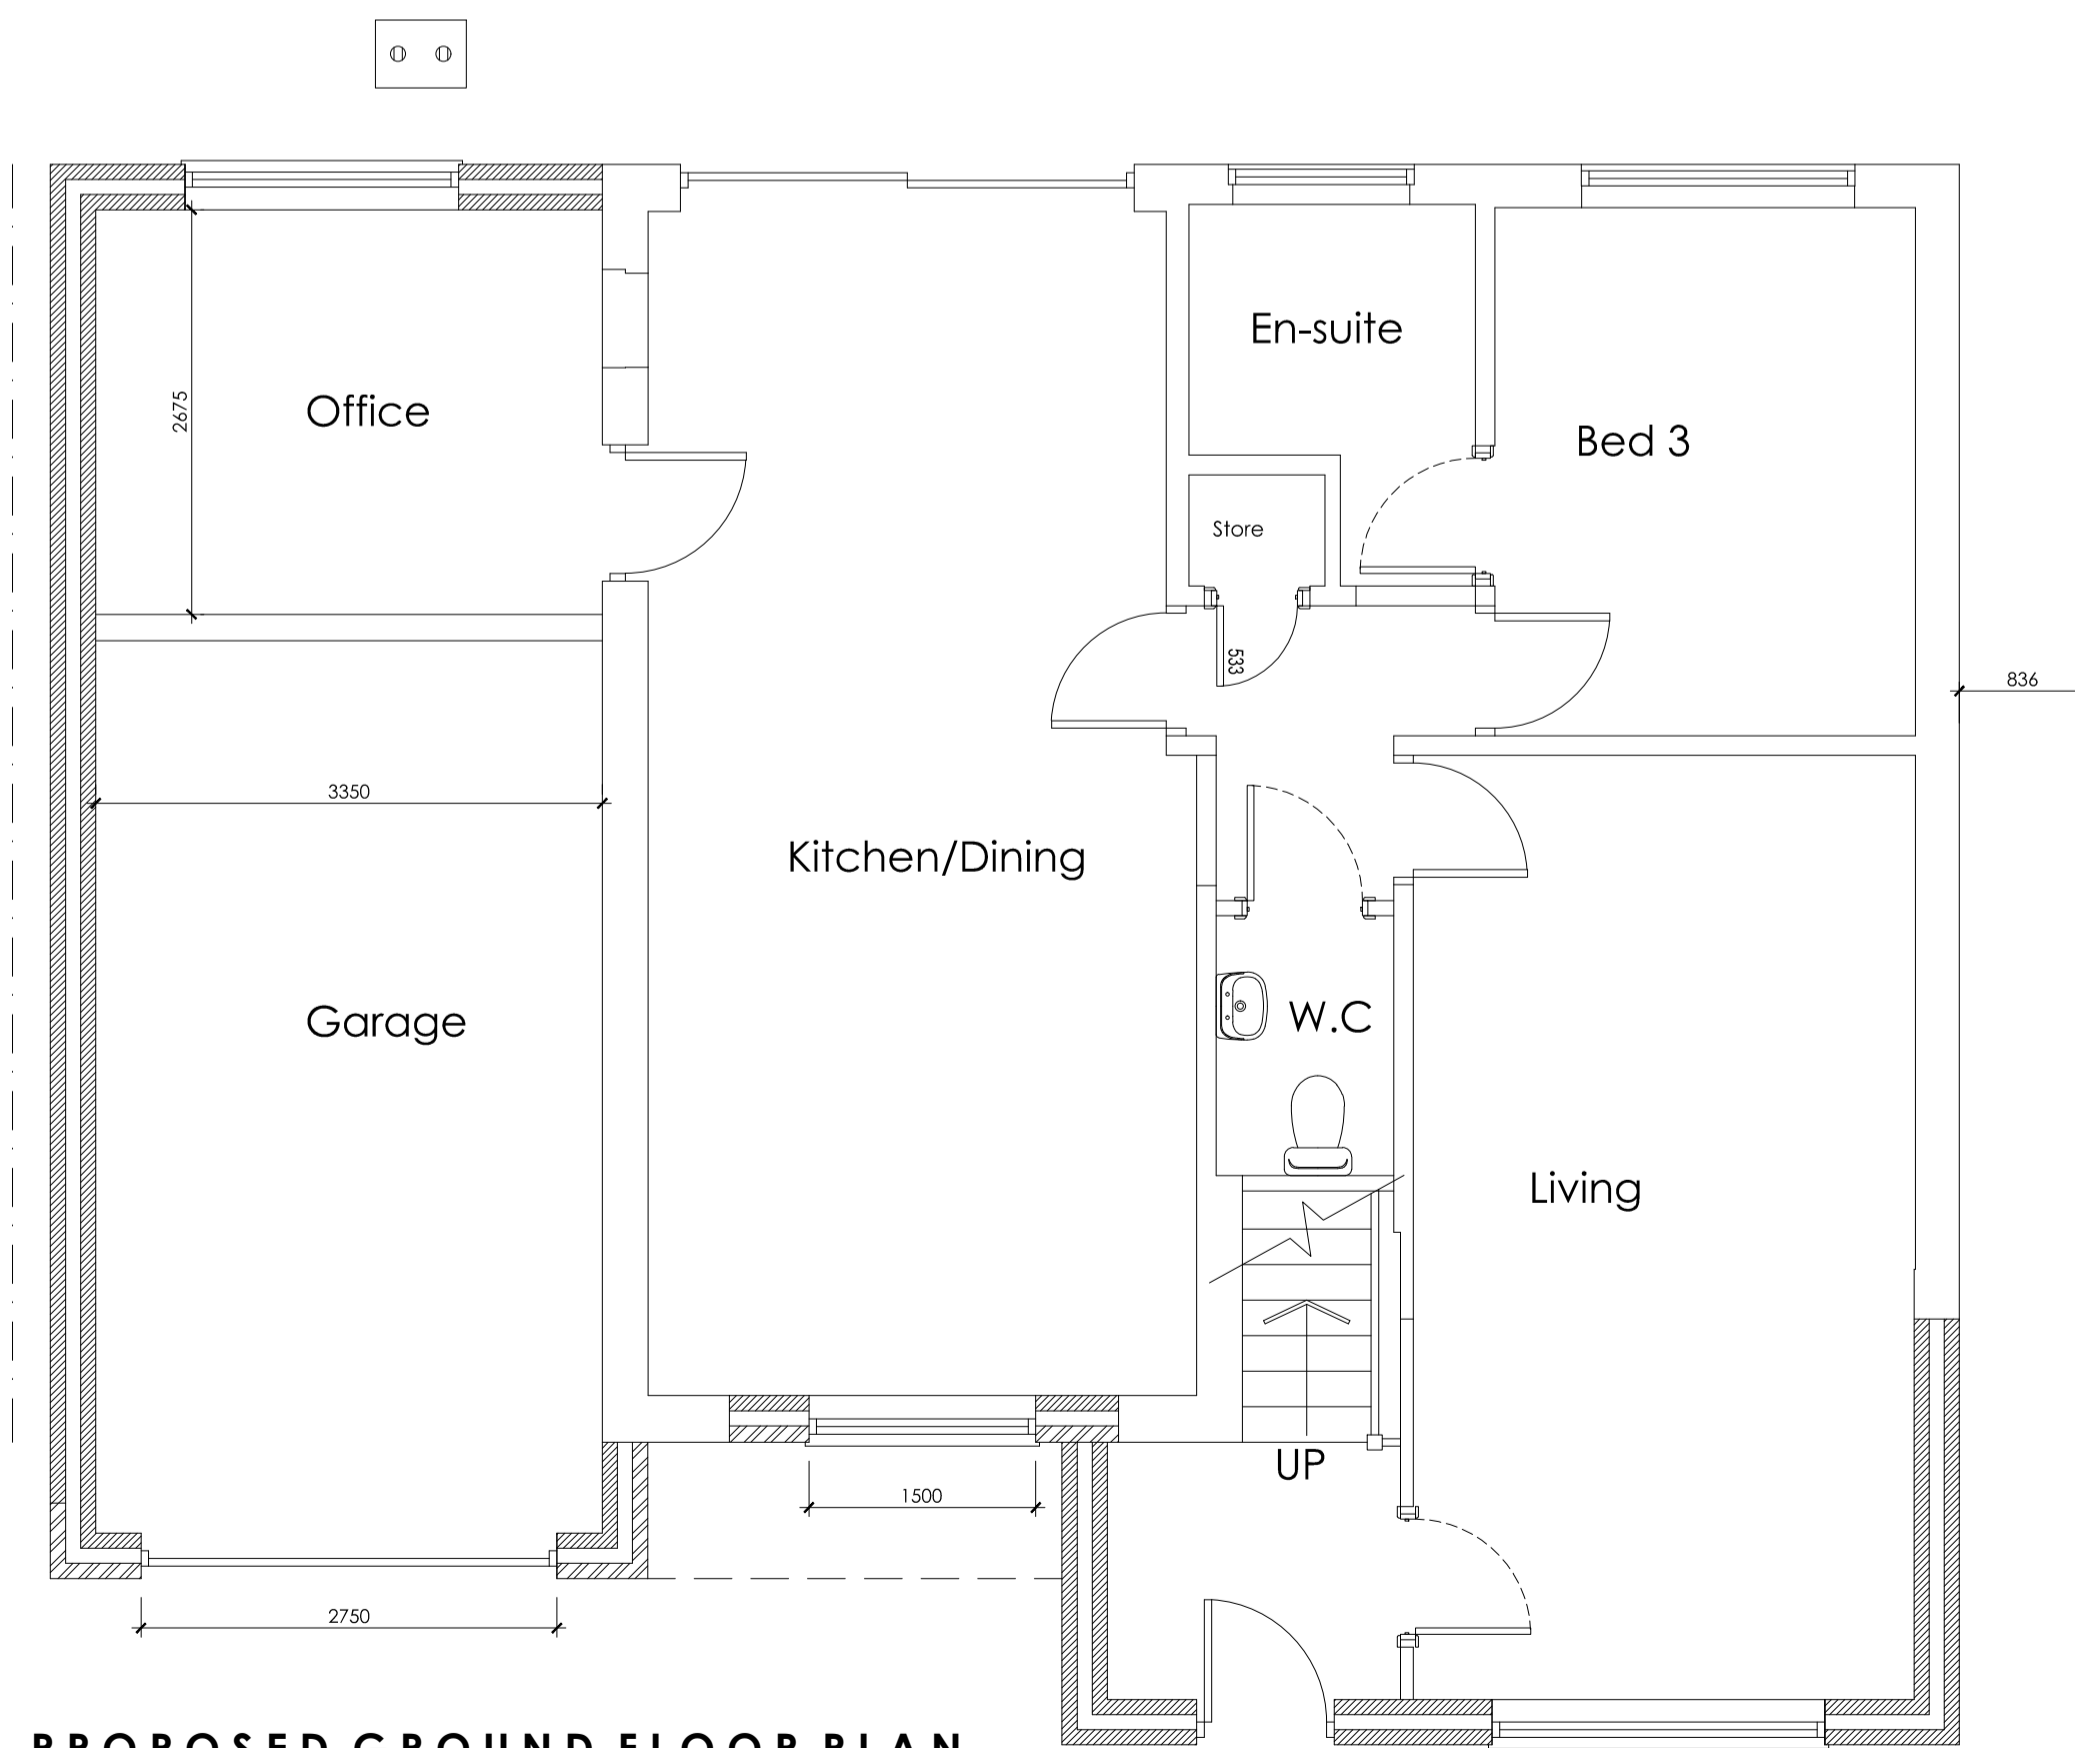

PROPOSED GROUND FLOOR PLAN
SCALE 1:50

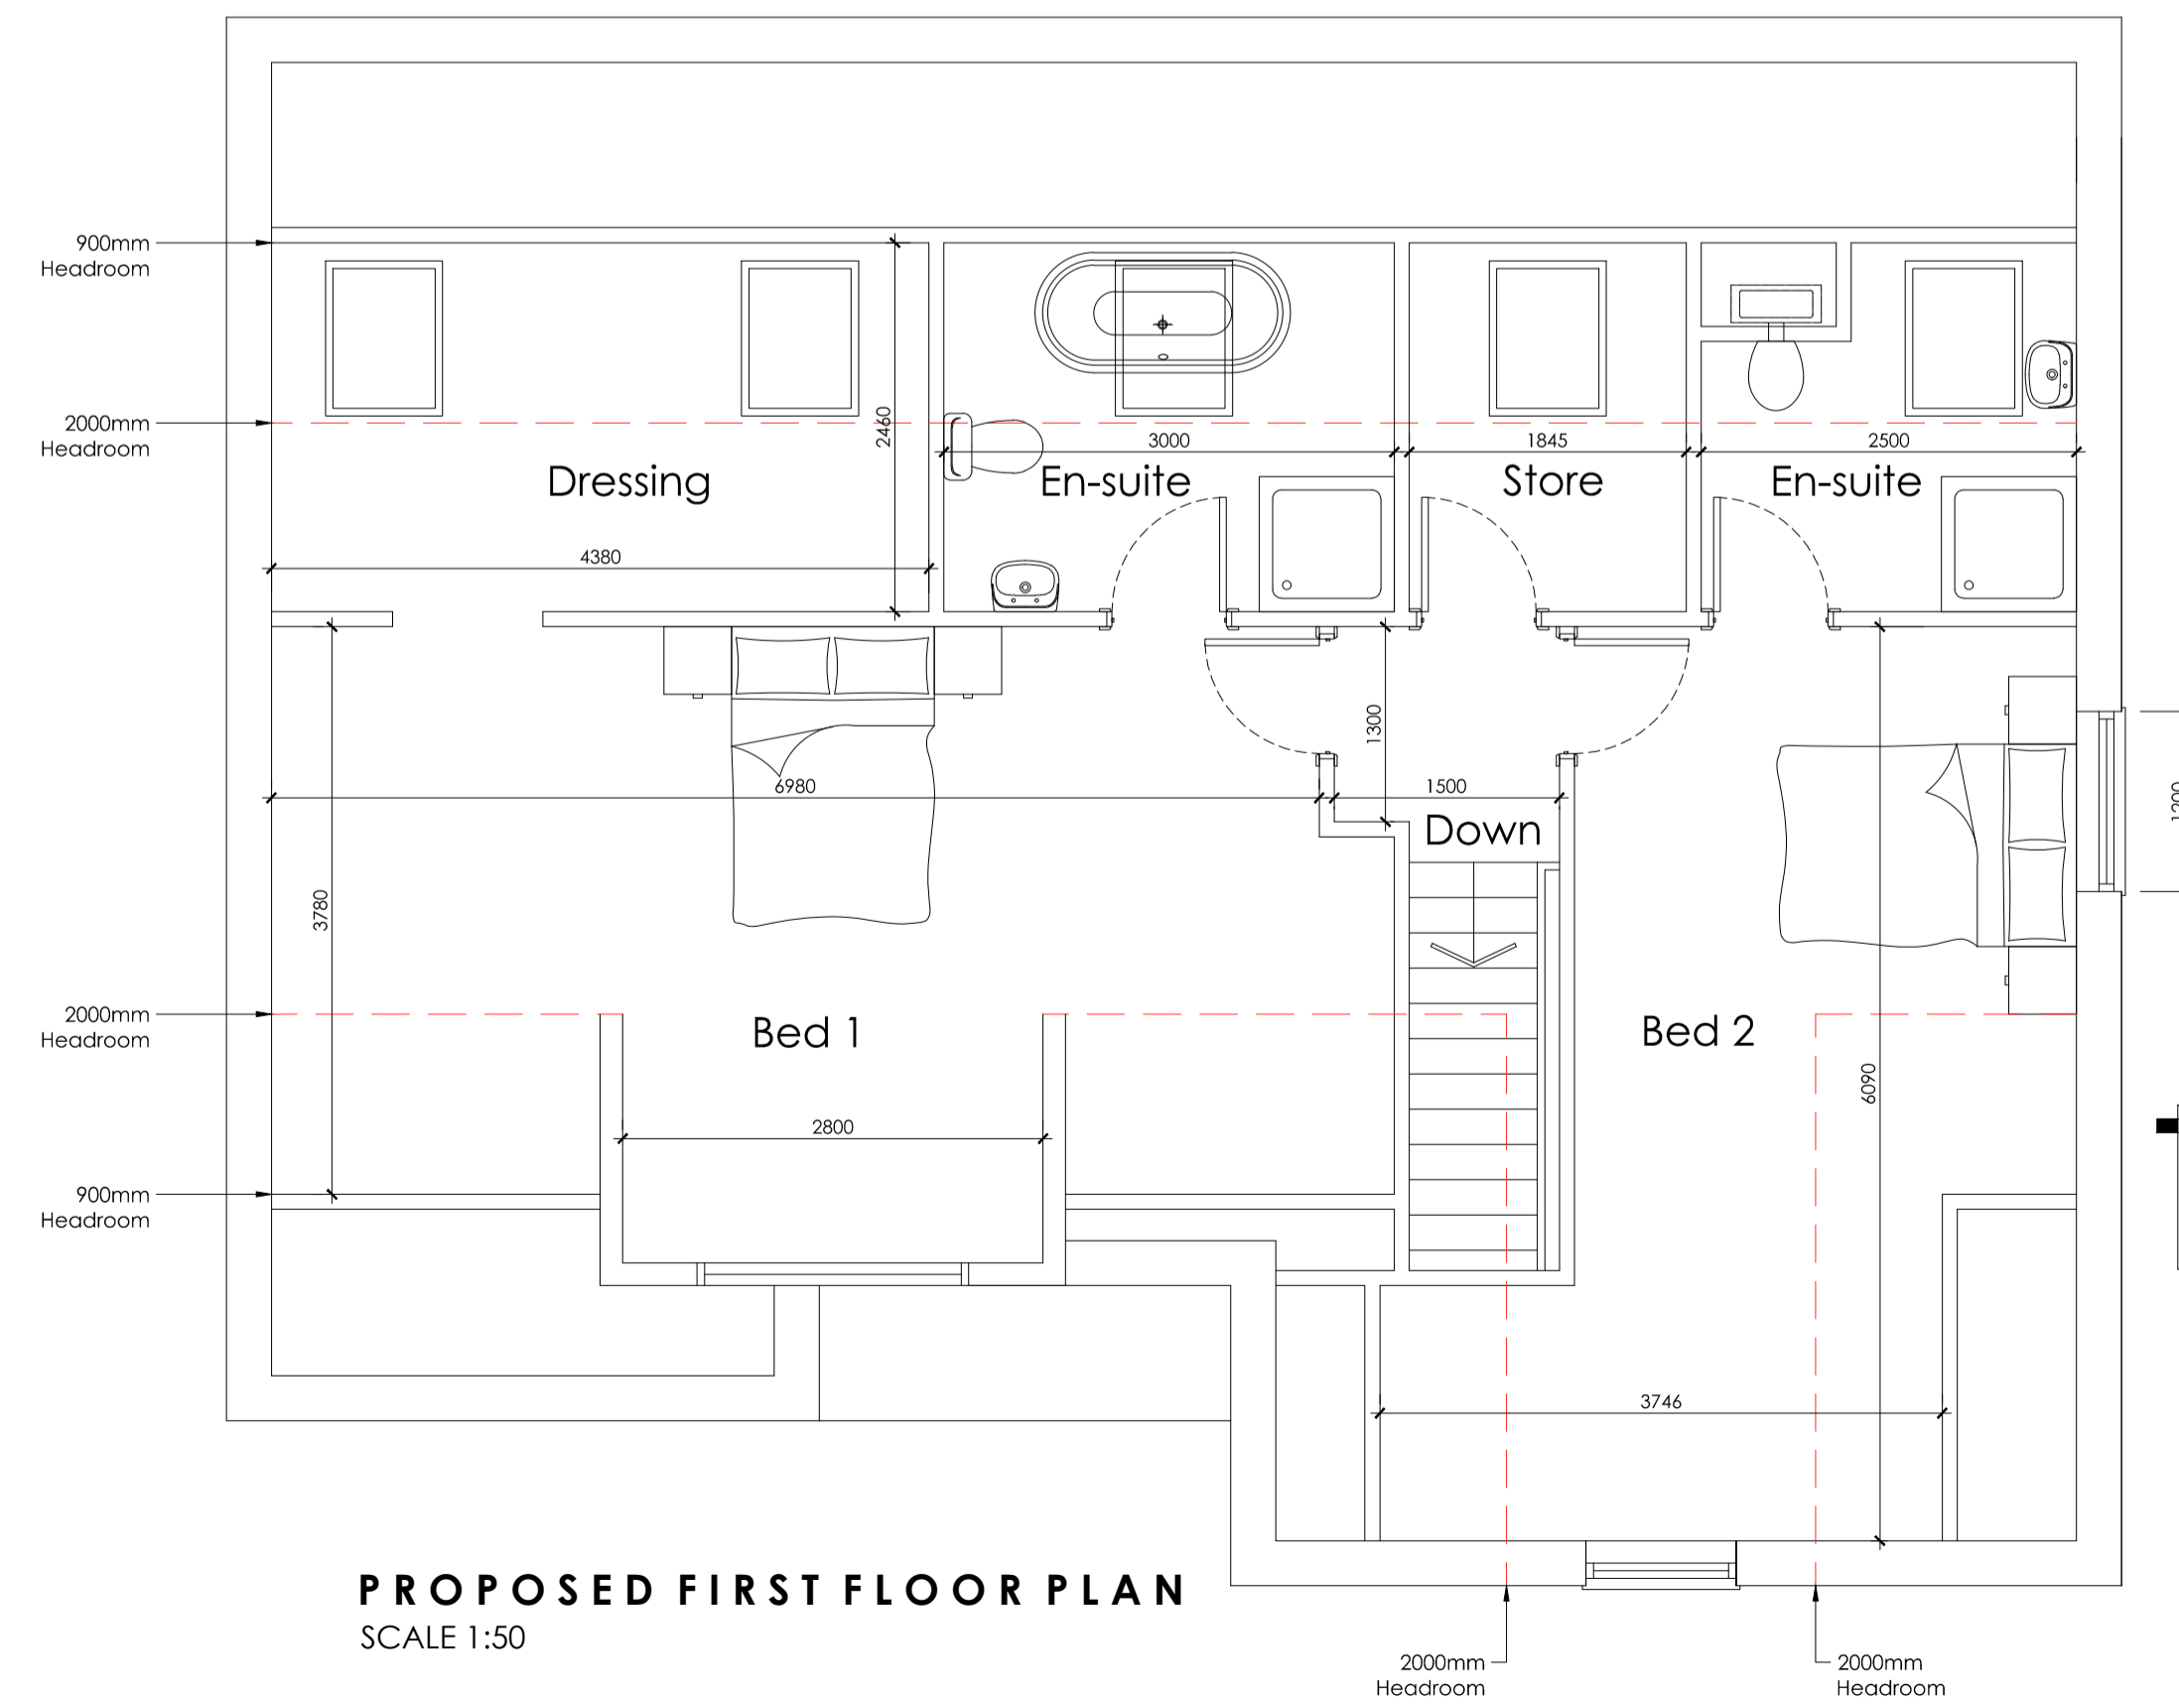

PROPOSED FIRST FLOOR PLAN
SCALE 1:50

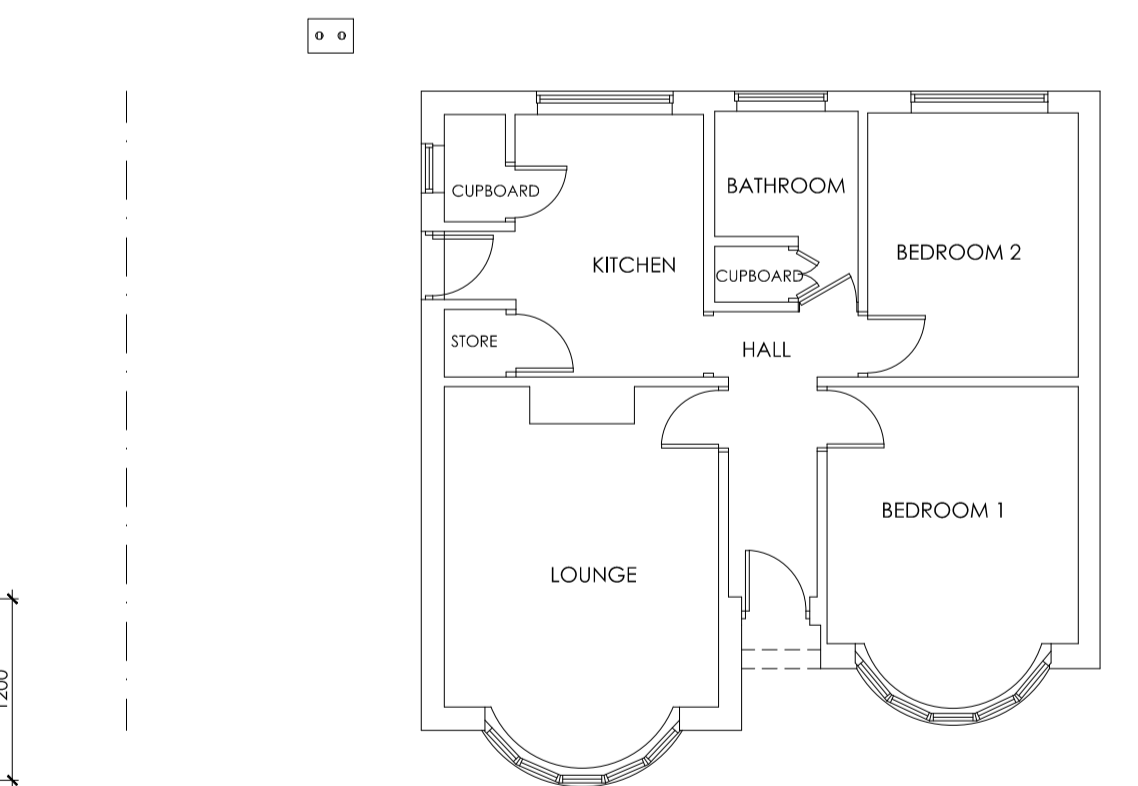

EXISTING FLOOR PLAN
SCALE 1:100

		OFFICE ONE, 34 VICTORIA ROAD, BARNSELY, S70 2BU		Phone: 01226 208482
ARCHITECTURAL SERVICES				
Project: PROPOSED EXTENSION AT 28 CROSS STREET, MONK BRETTON BARNSELY, S71 2EP			Client: MR OWEN	
Drawing Title: PLANS AND ELEVATIONS		Date: DECEMBER 2019	Scale: 1:50 & 1:100 @ A1	
		Ref: 19-140	Dwg. No. 01	Rev. C
Date 17/01/2020	Suffix A	Description REVISED TO CLIENTS REQUIREMENTS	Date 20/01/2020	Suffix B
		REVISED TO CLIENTS REQUIREMENTS		
		REVISED TO CLIENTS REQUIREMENTS		