
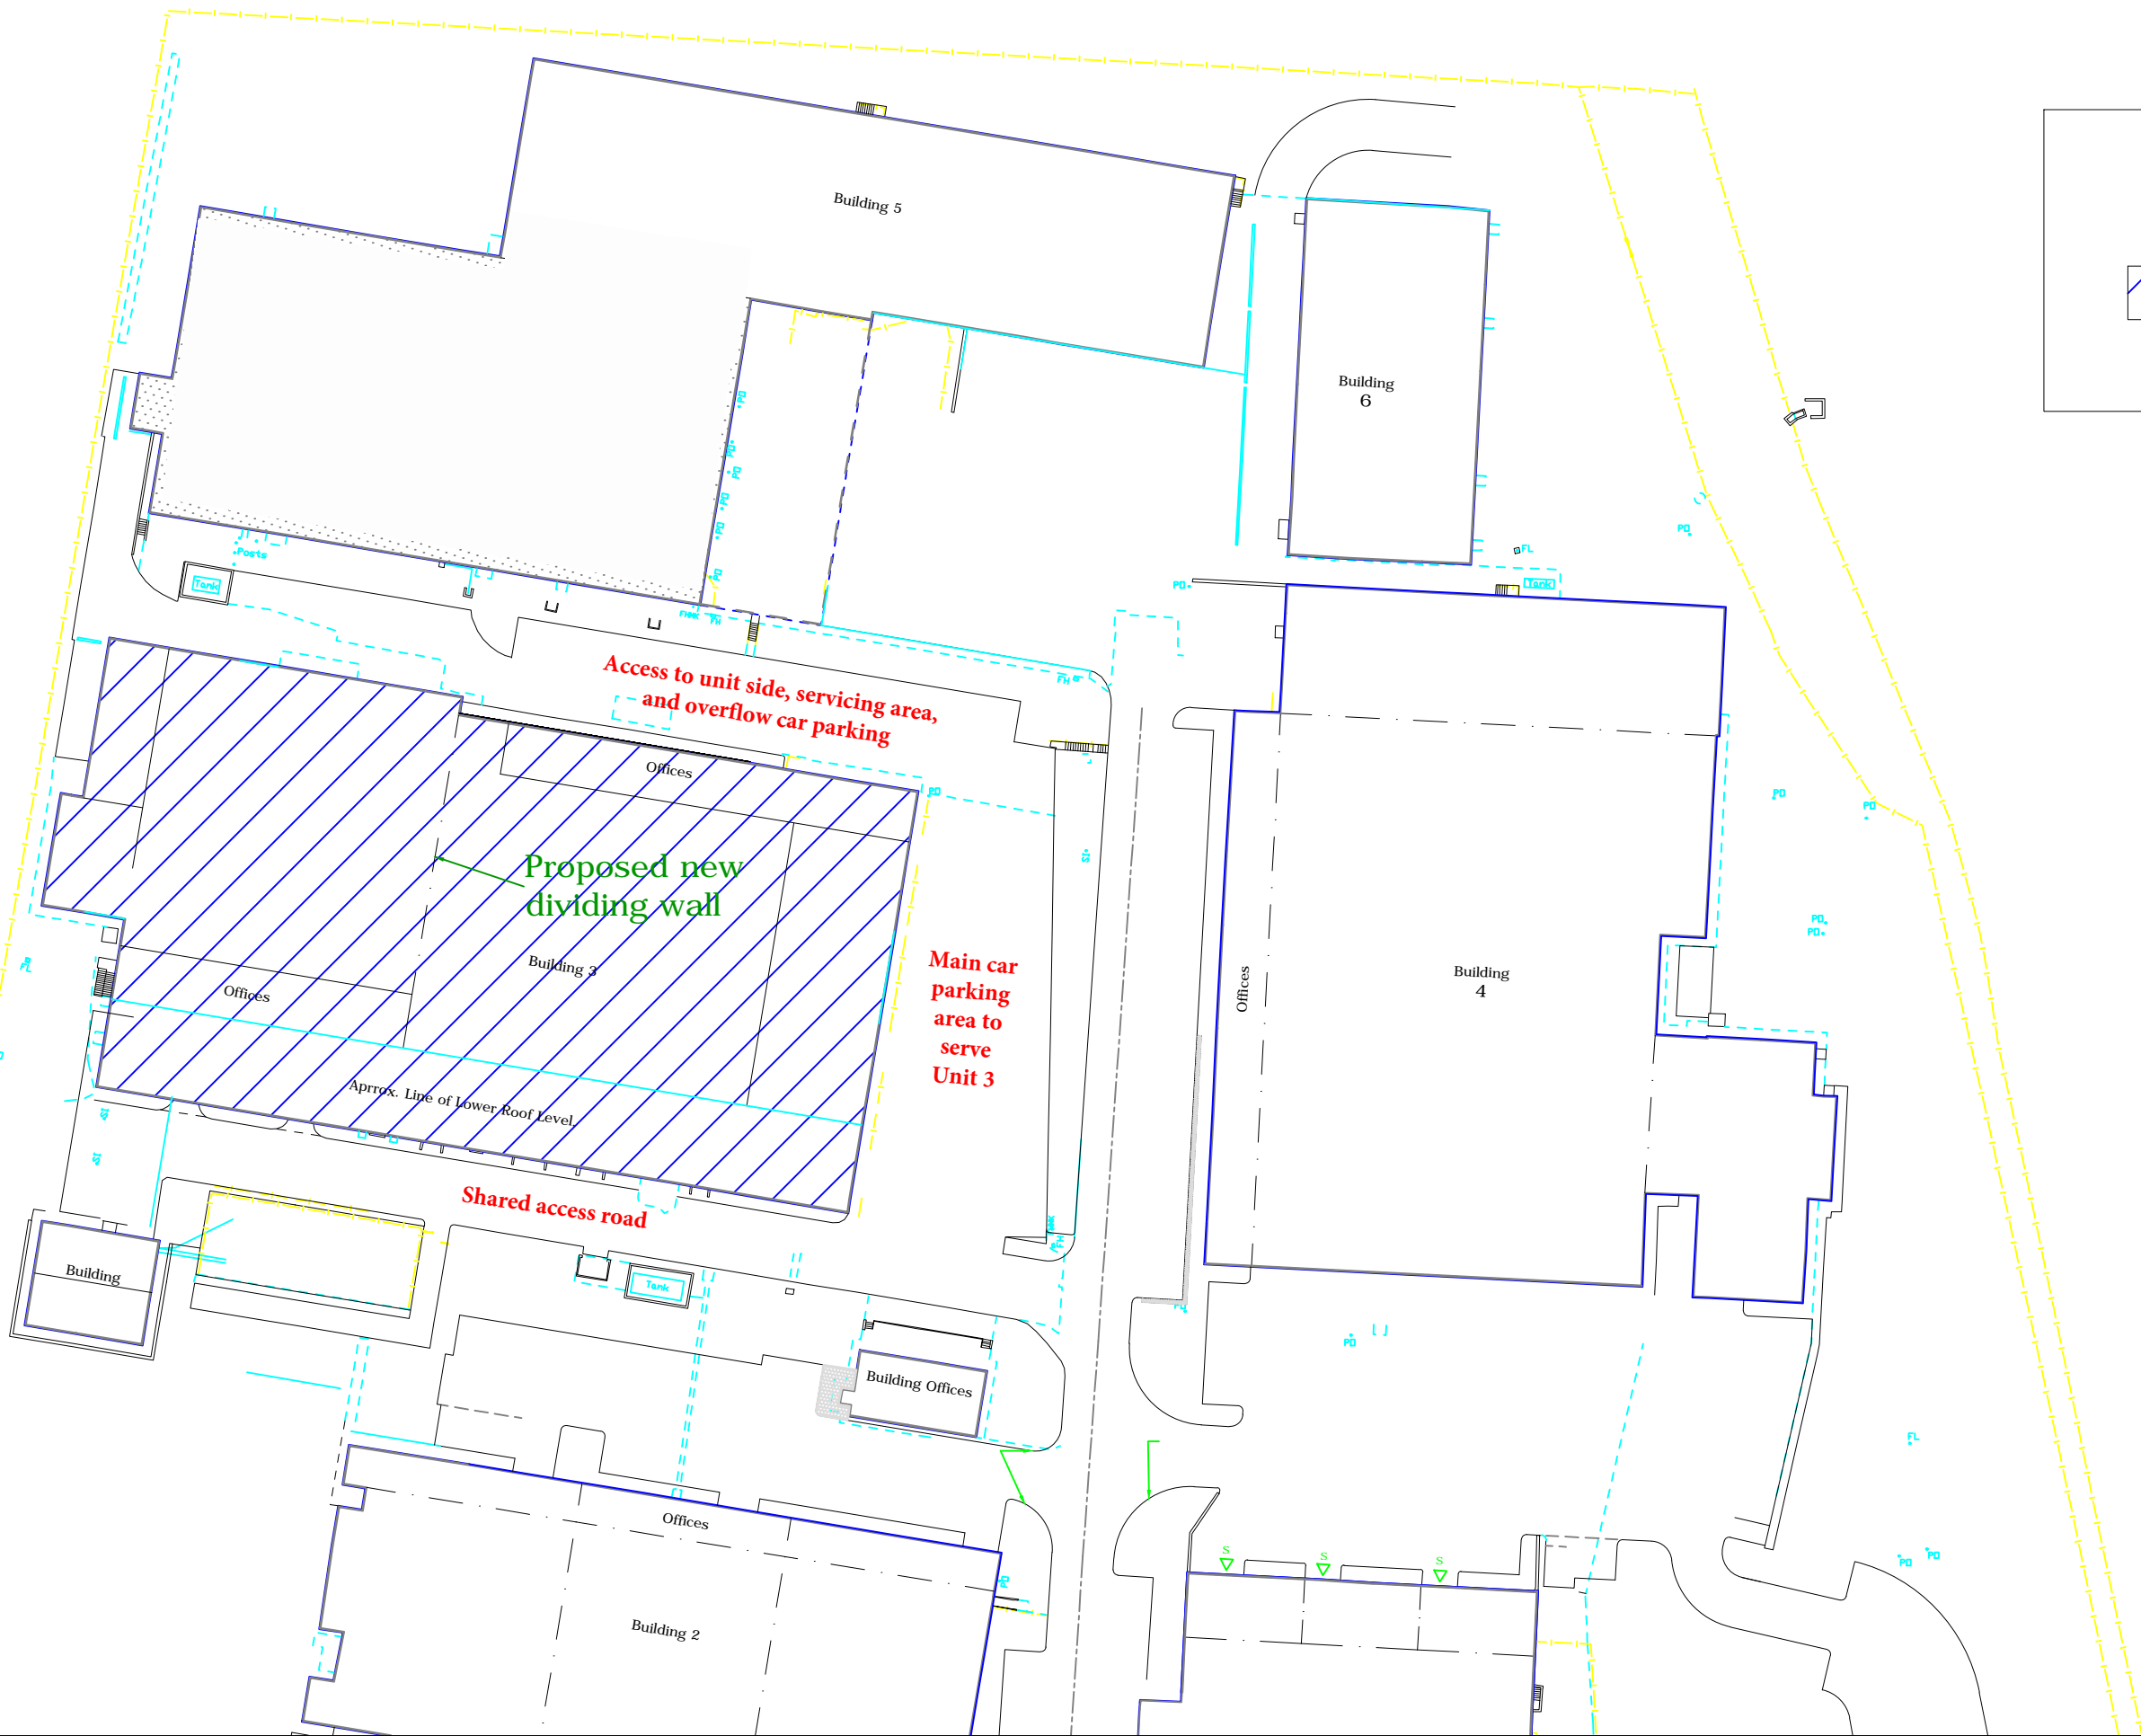


KEY

 Unit 3



Rev	Date	Revision description	Int.



CBRE Limited

Project:
**Junction 38
Business Park
Darlton**

Drawing:
Site Plan

Scale: **1:800 @ A3** Drawn: Date: **Nov 2015**

Alt. Scale: Chkd: Approved:

Status:

Project No: Drawing No: Rev. No:
LB2378/01*