



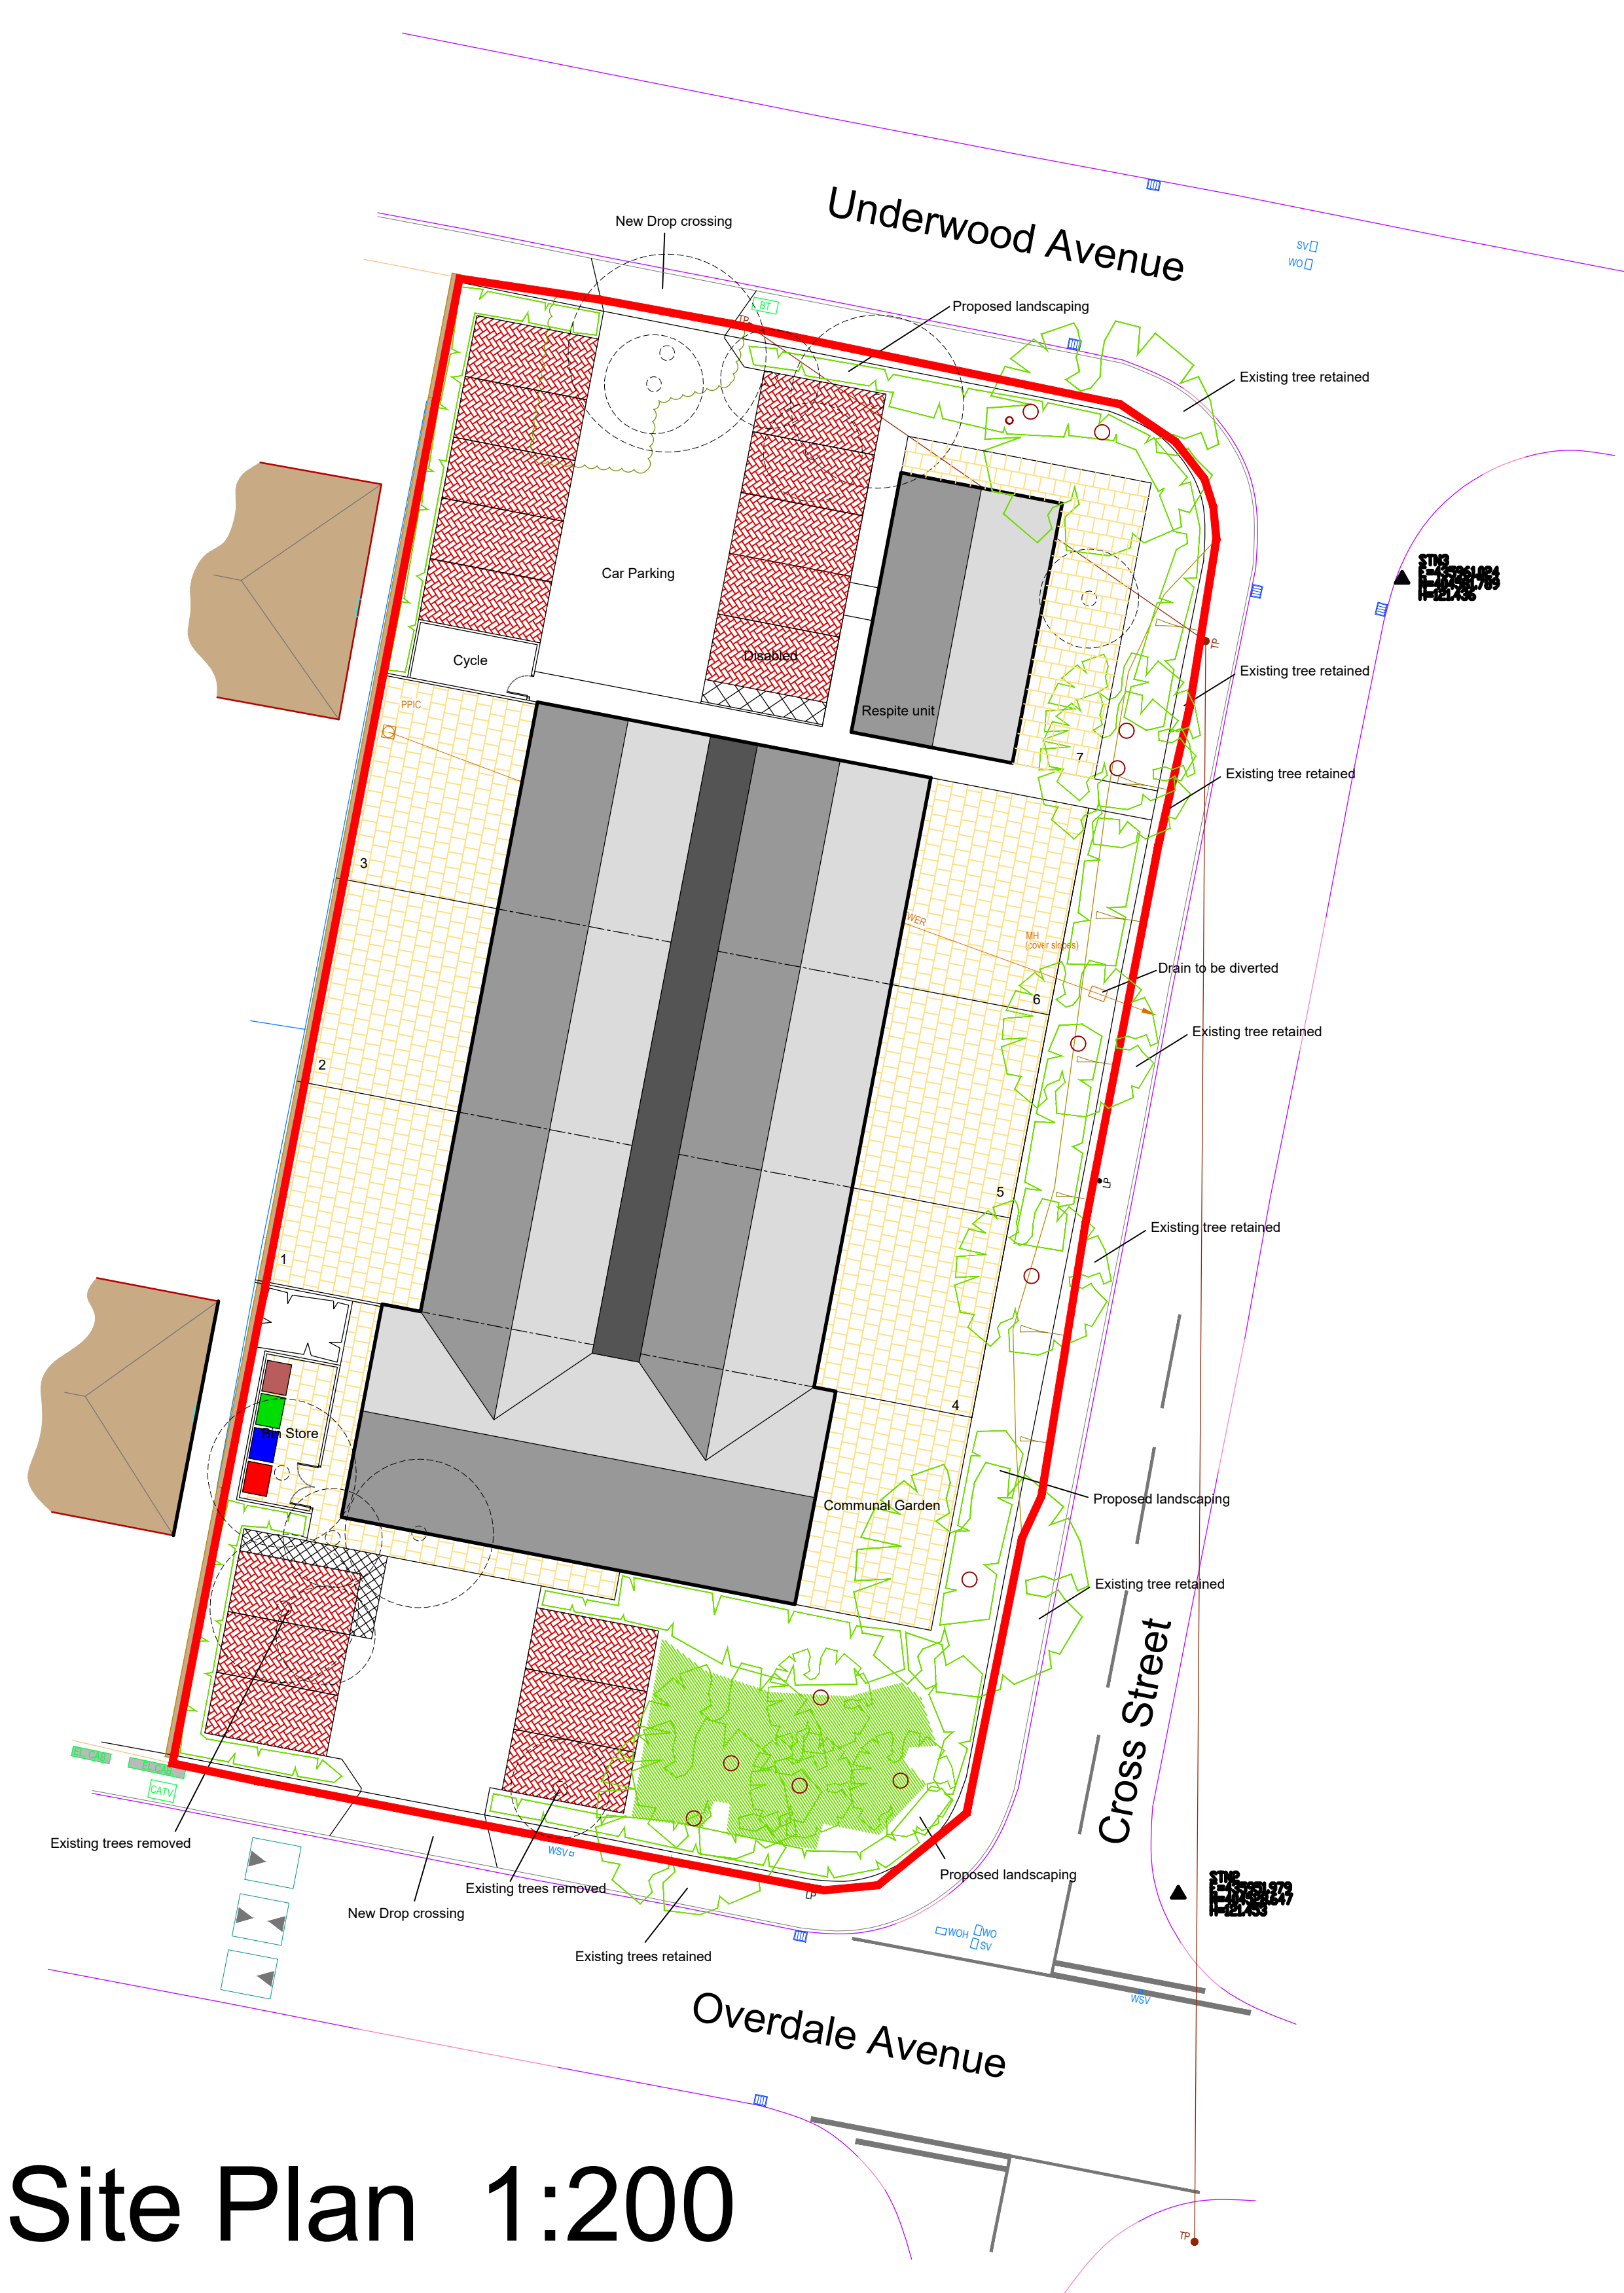

Site Plan 1:200

Location Plan 1:1250

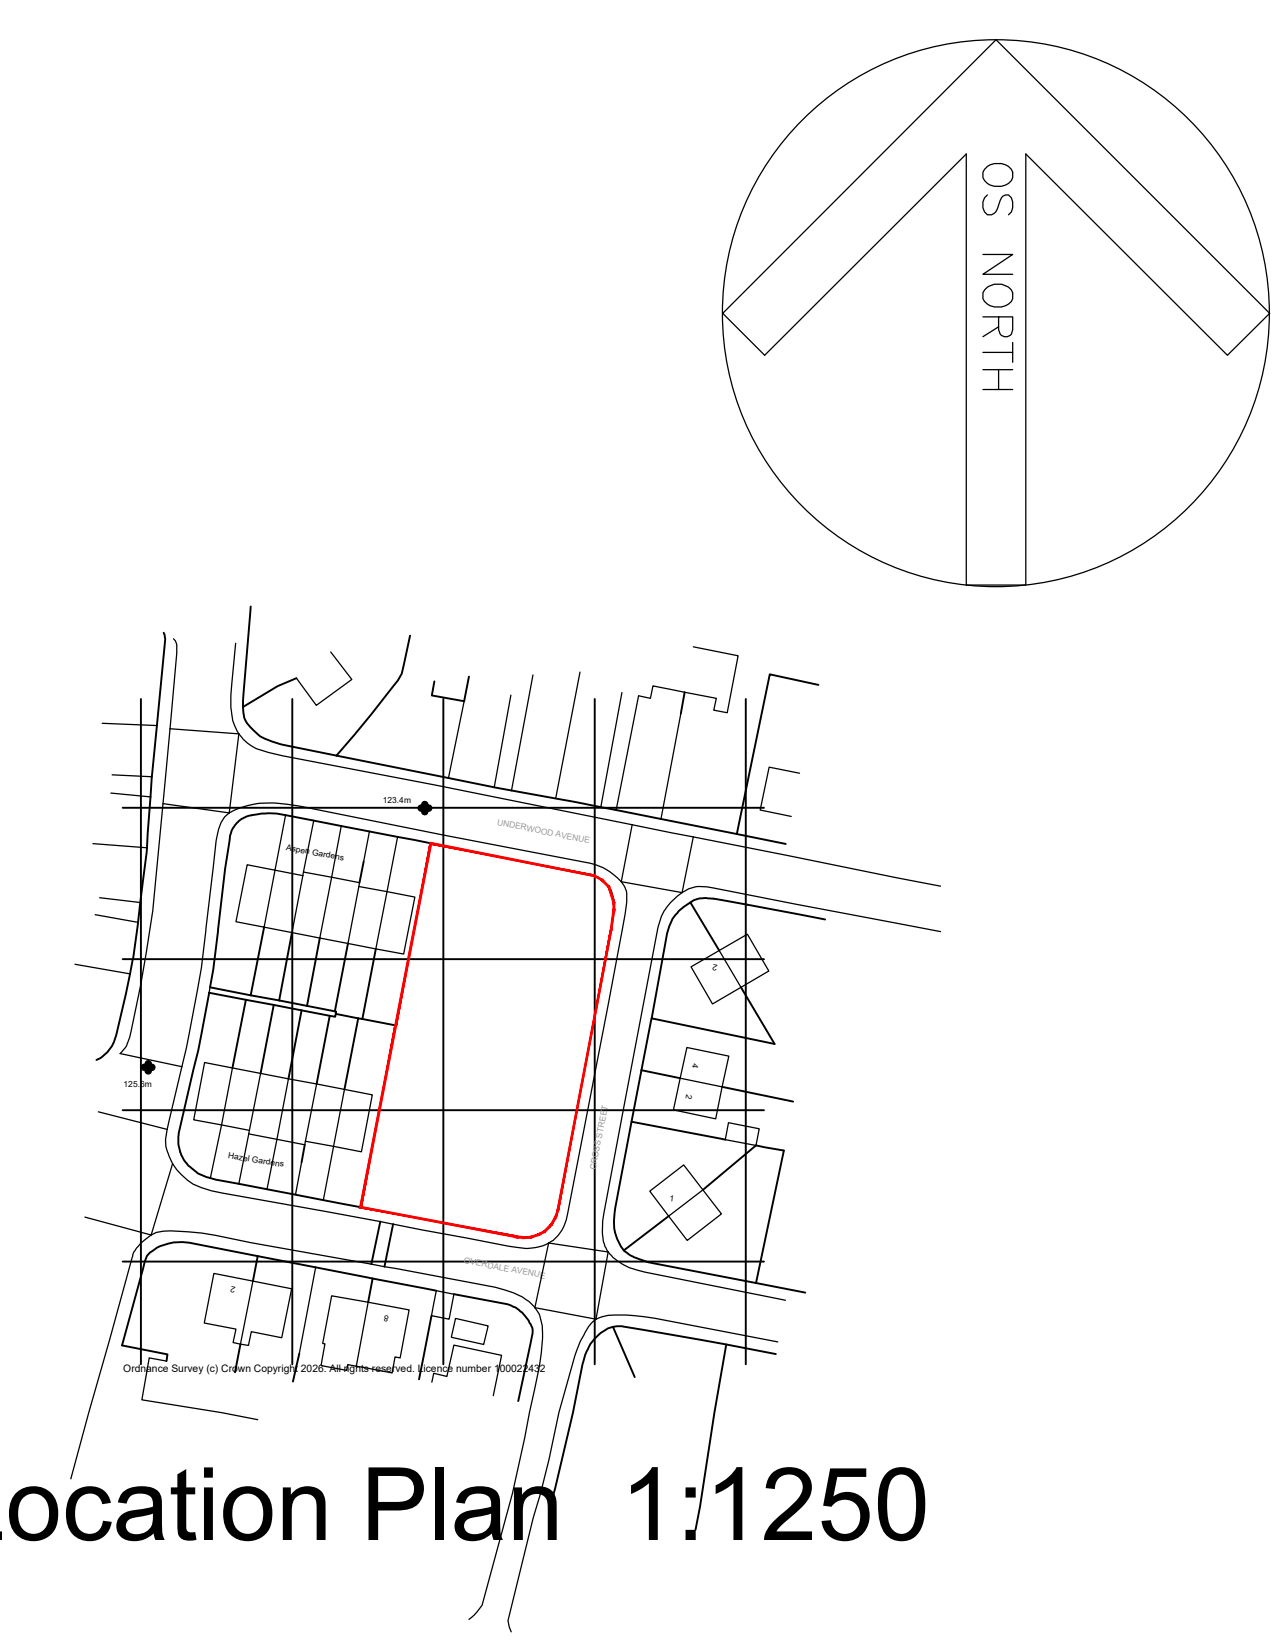

GENERAL NOTES

Figured dimensions only to be taken from this drawing. Do not scale. If in doubt ask.

© Copyright exists on design and information contained in this drawing

A	Respite unit handed additional parking spaces added	30/7/26
No.	Revision/Issue	Date

Client Name
Wiseton Ltd

Project Name
Residential Home

Project Address
Cross Street
Wosborough
Nr Barnsley

Drawing Title
Planning

Drawn By MN	Checked By .
----------------	-----------------

Office Ref
OD/JVND0C/2026/26.009

Project Number 26.009	Drawing Number 01A
Date 05-04-2026	
Scale 1:50/1:100	



Appleby House
Unit 19 Ravenshorn Way
Renishaw, Sheffield S21 3WY
T: 01246 432 338
F: 01246 436 794
E: info@jvnarchitecture.com