
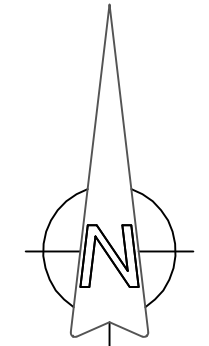


LOWER MAYTHORN LANE


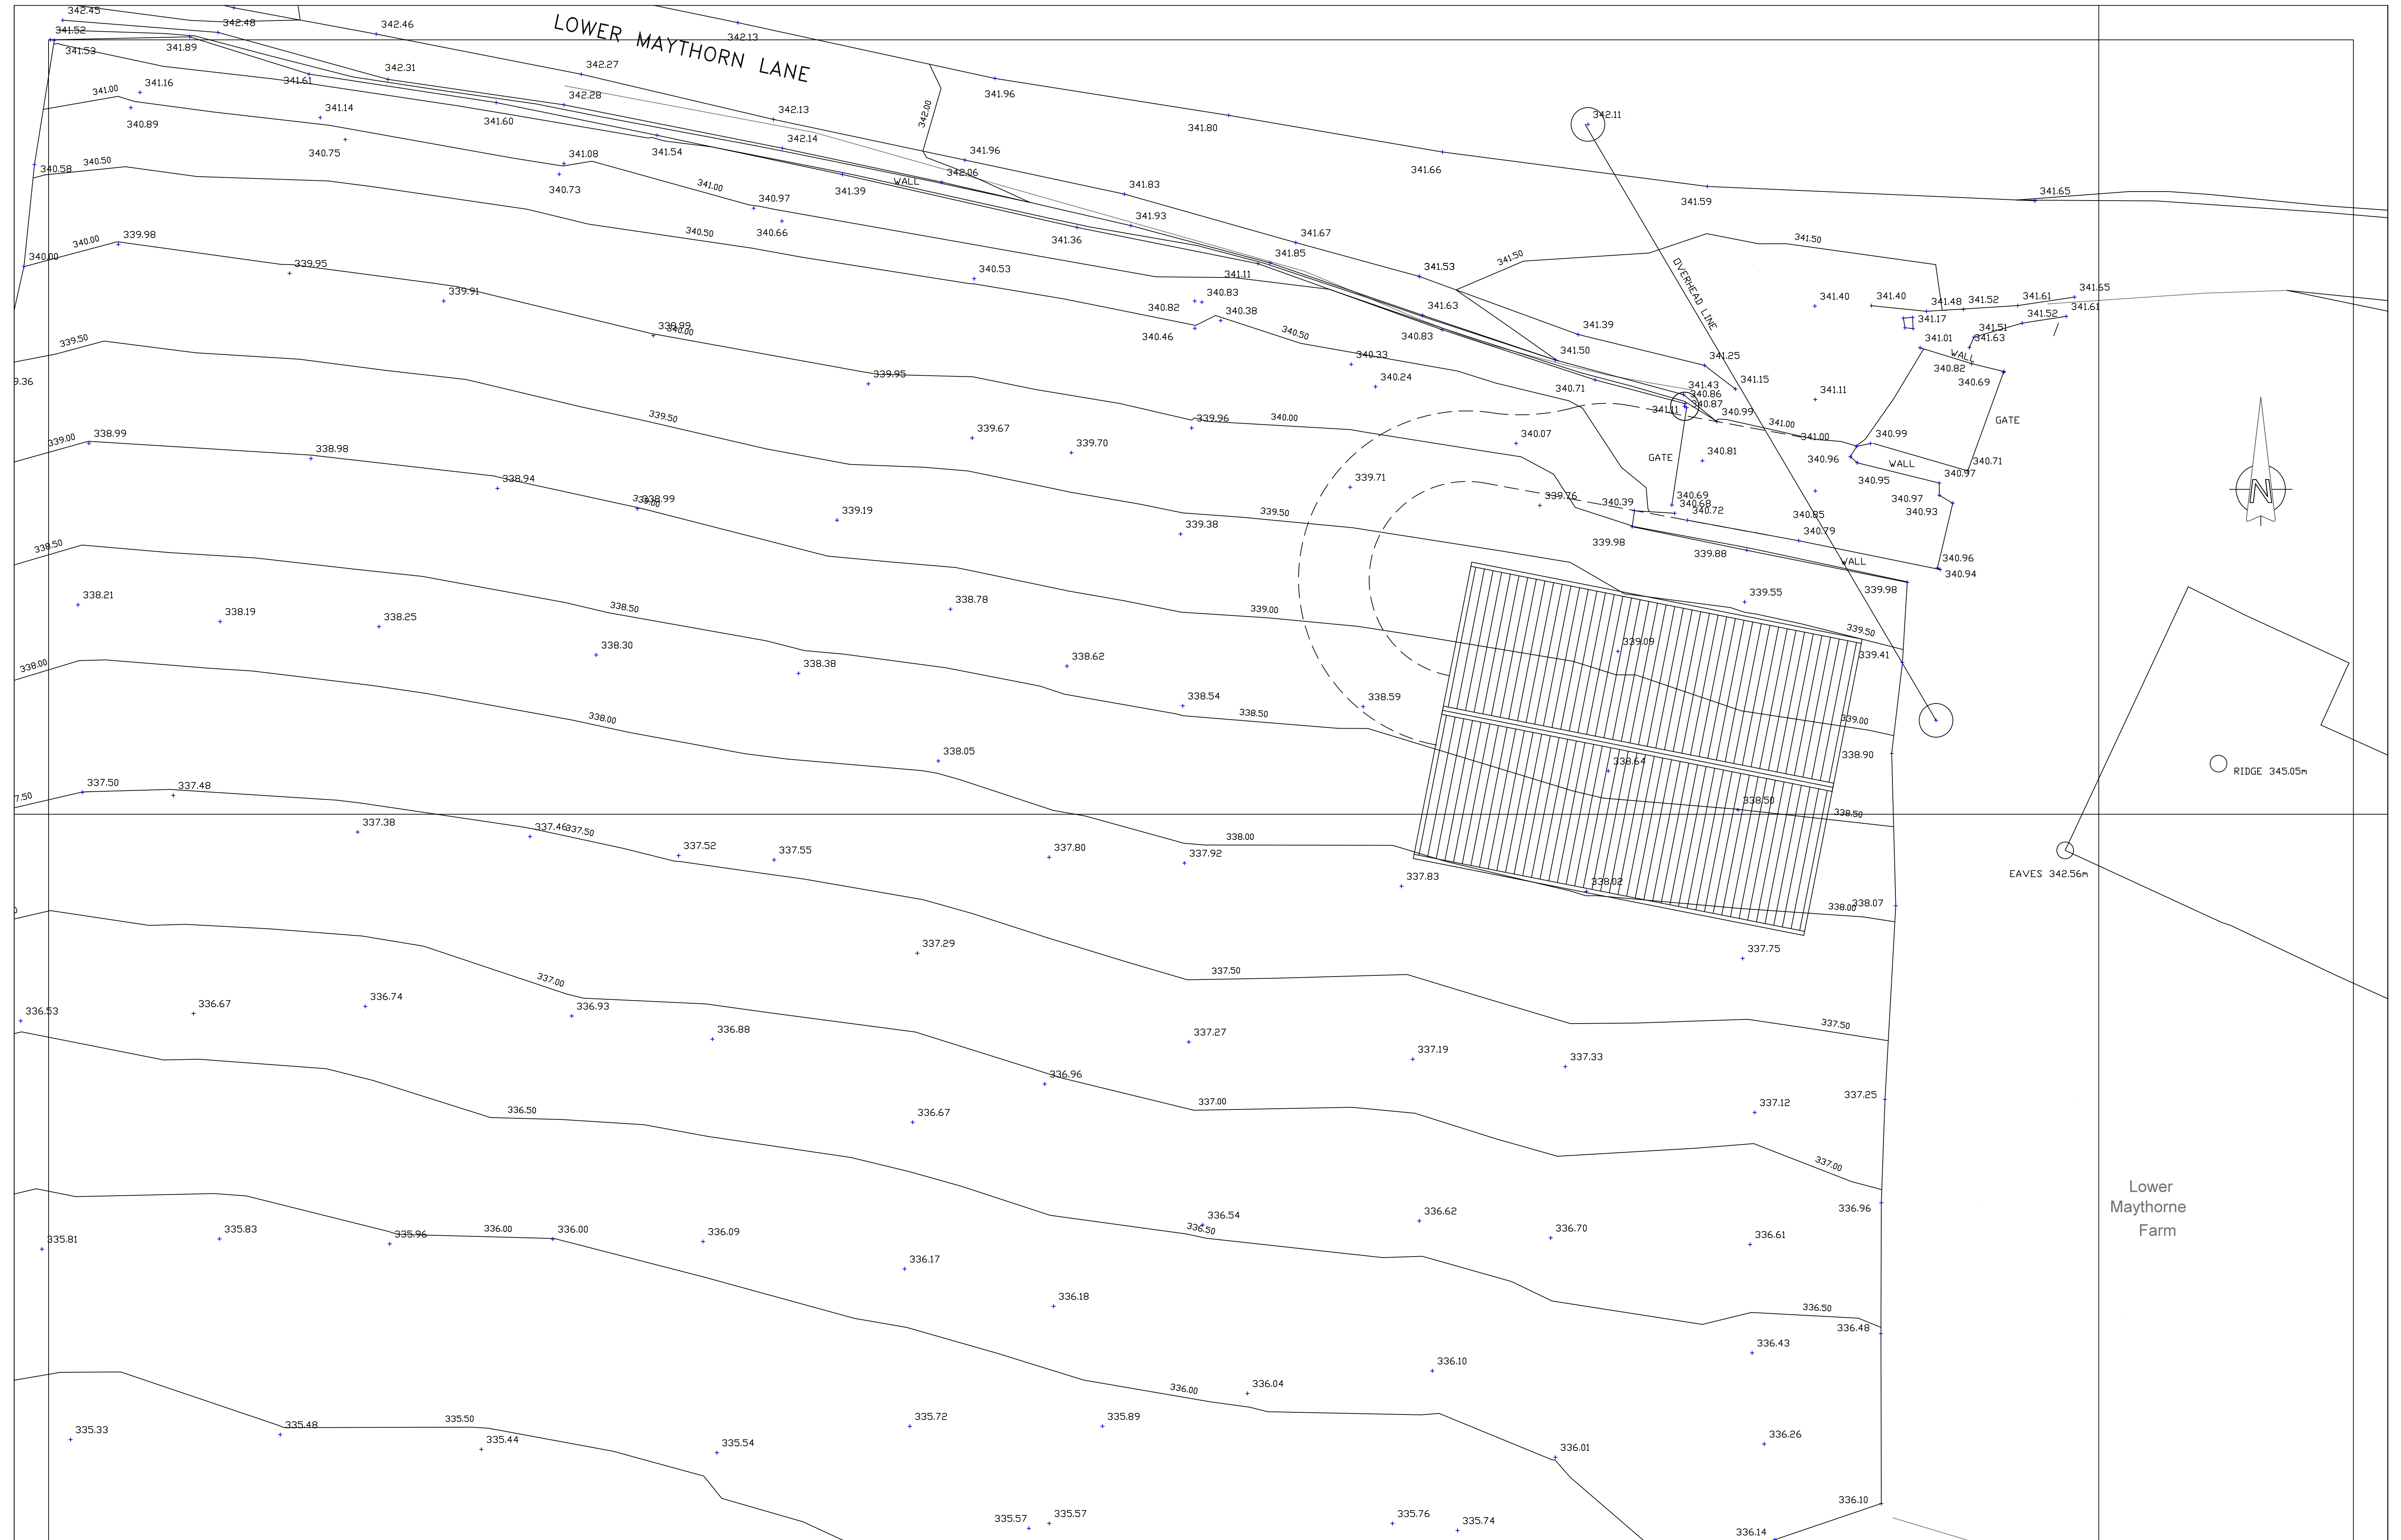


RIDGE 345.05m

EAVES 342.56m

Lower Maythorne Farm

Date	Revision	Rev No.
335.21		335.24
334.36		

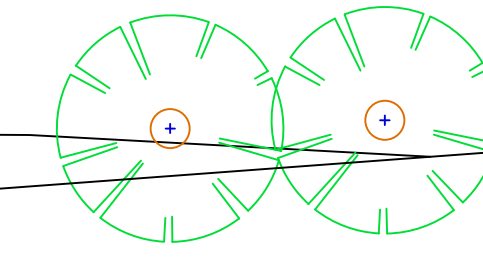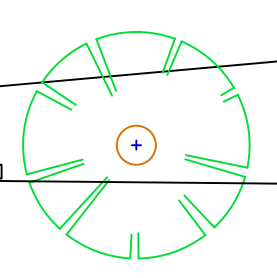

Project  
Proposed Agricultural building  
In field adjacent to  
Lower Maythorne Farm  
Lower maythorne Lane  
Holmfirth  
West Yorkshire  
HD9 7TW

Drawing Description  
Proposed Site Plan  
Drawing No.  
031 - 2  
Scale  
1:100 @ A1

Client  
Mr. Edwards  
Date  
February 2015

