



EXISTING BUILDING
NEW BUILDING

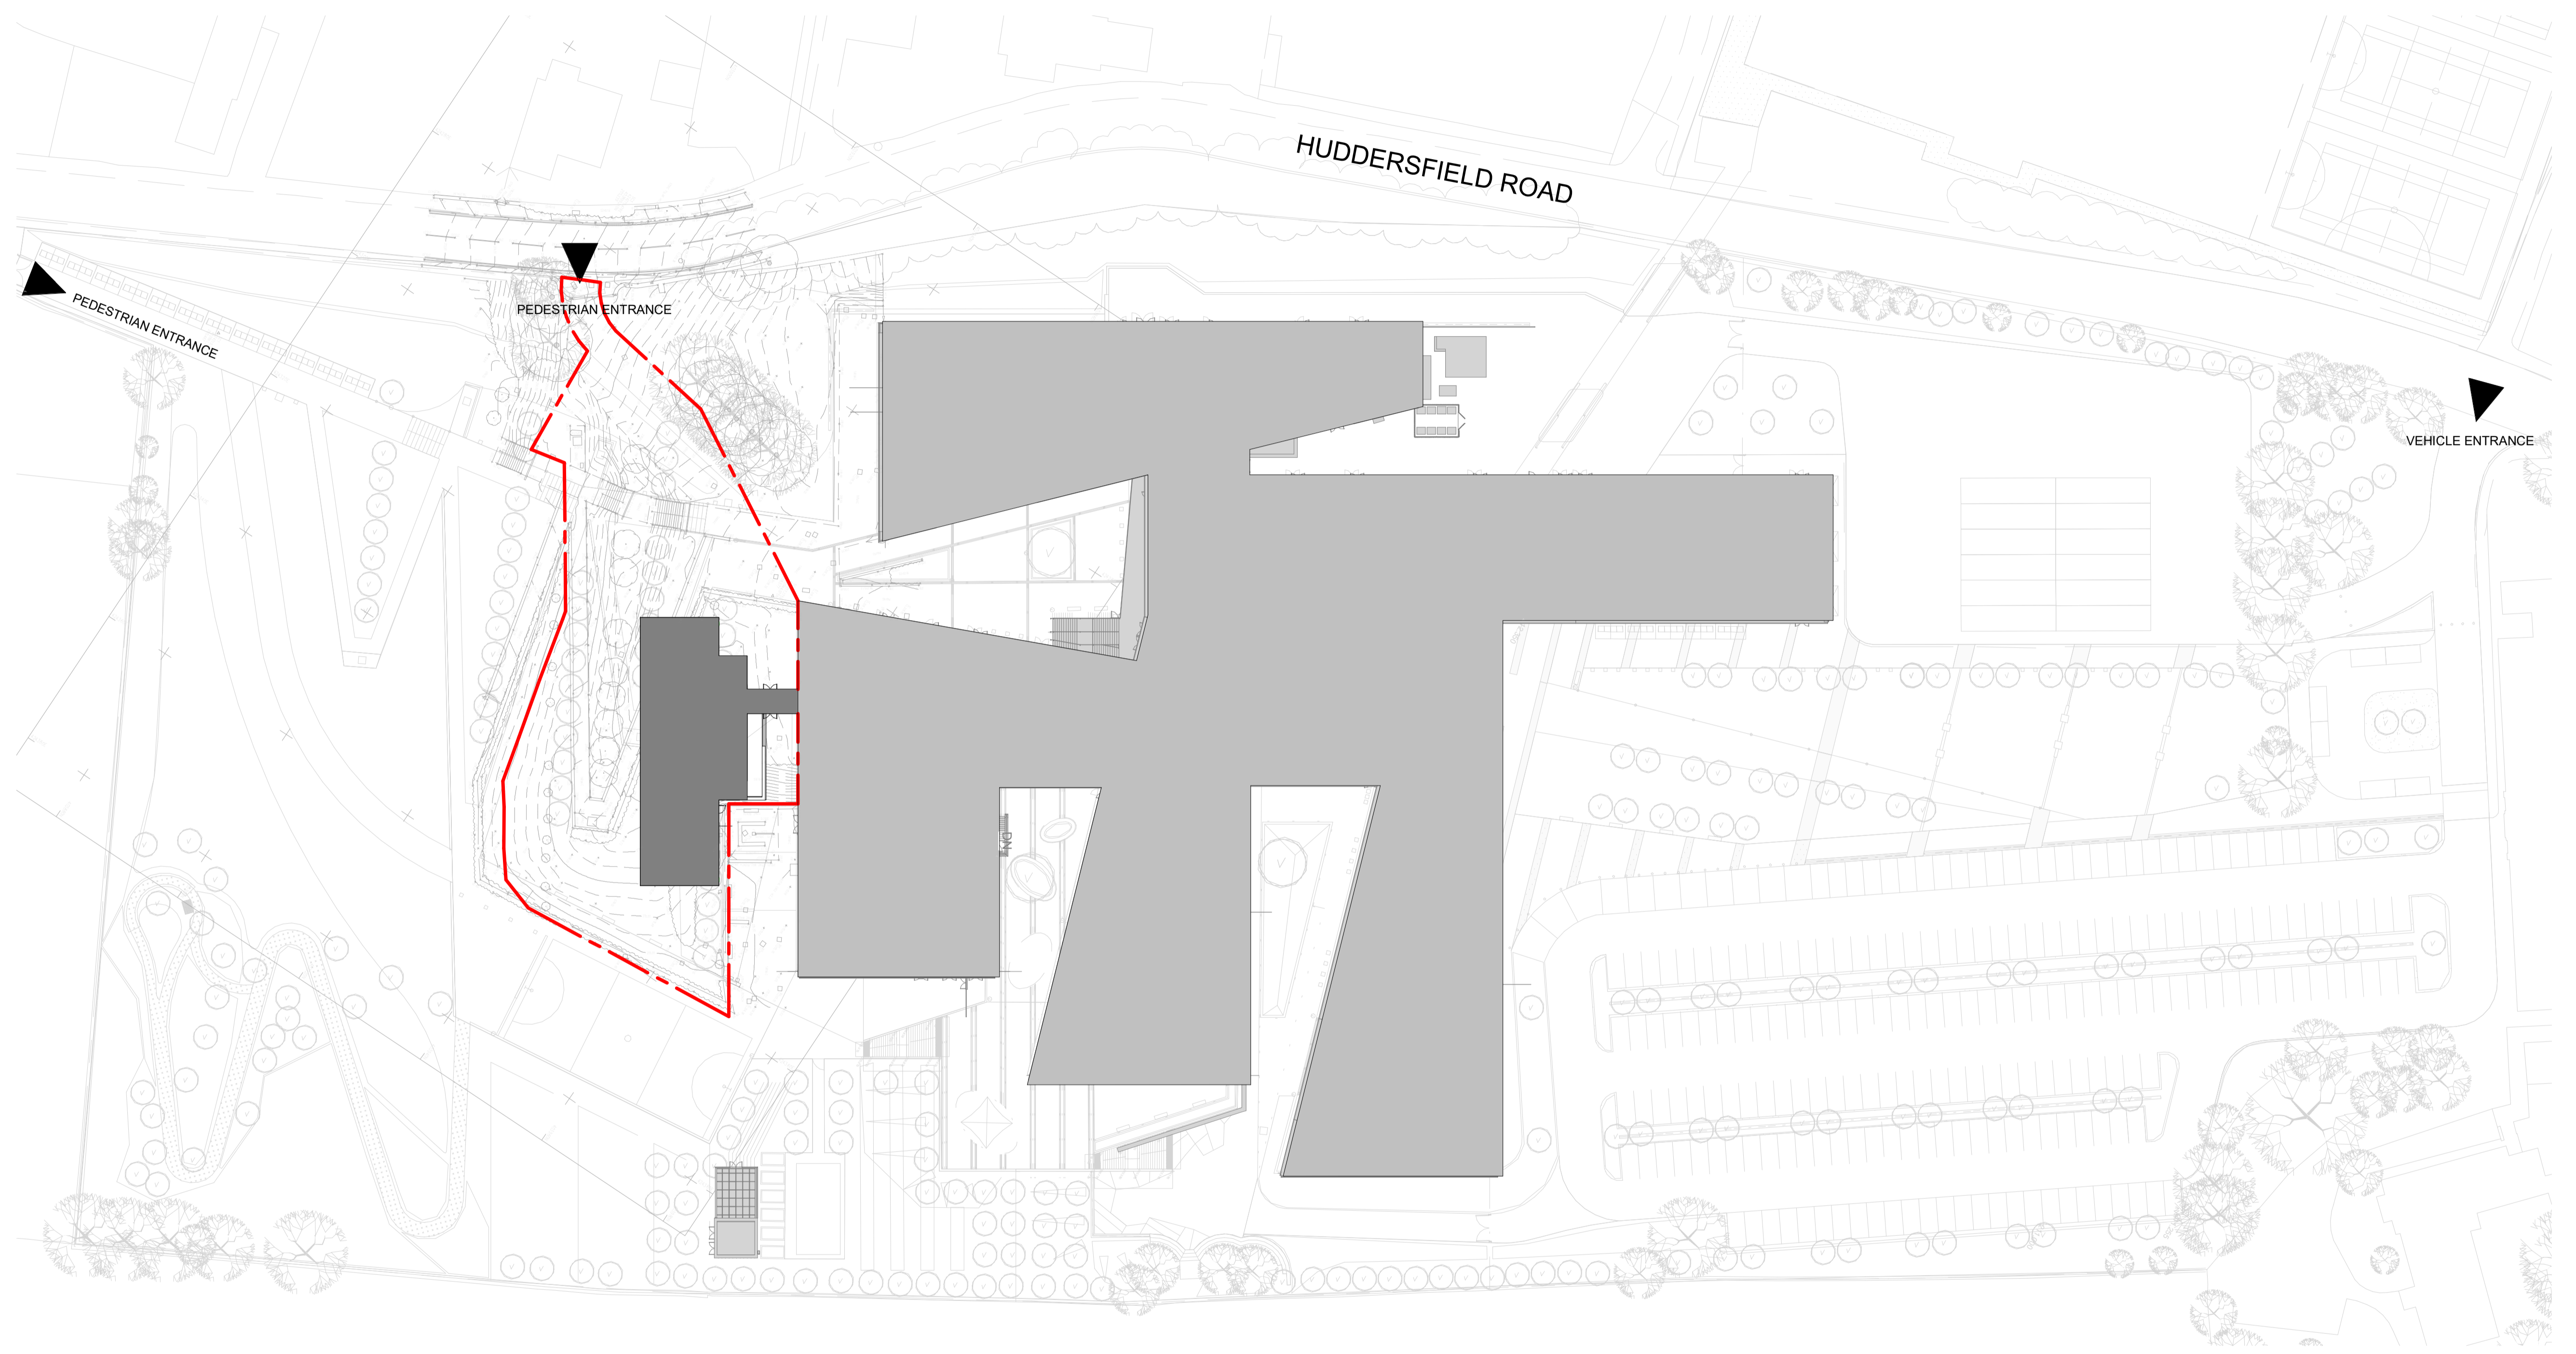

1 Site Plan
1:500
Ref Sheet: 0301

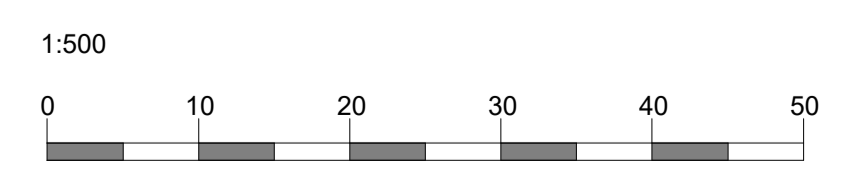

Client: Penistone Grammar School
Project: Penistone Phase 2
Job No.: 1080
Date: 27/09/2018
QA: ACM DWD
Scale: As indicated@A1
Drawing: Proposed Site Plan
Rev notes: r110 - Planning Application

PGEW-10A- VD- ZZ- DR- A- 0100- PS

