



South East Elevation  
As Existing

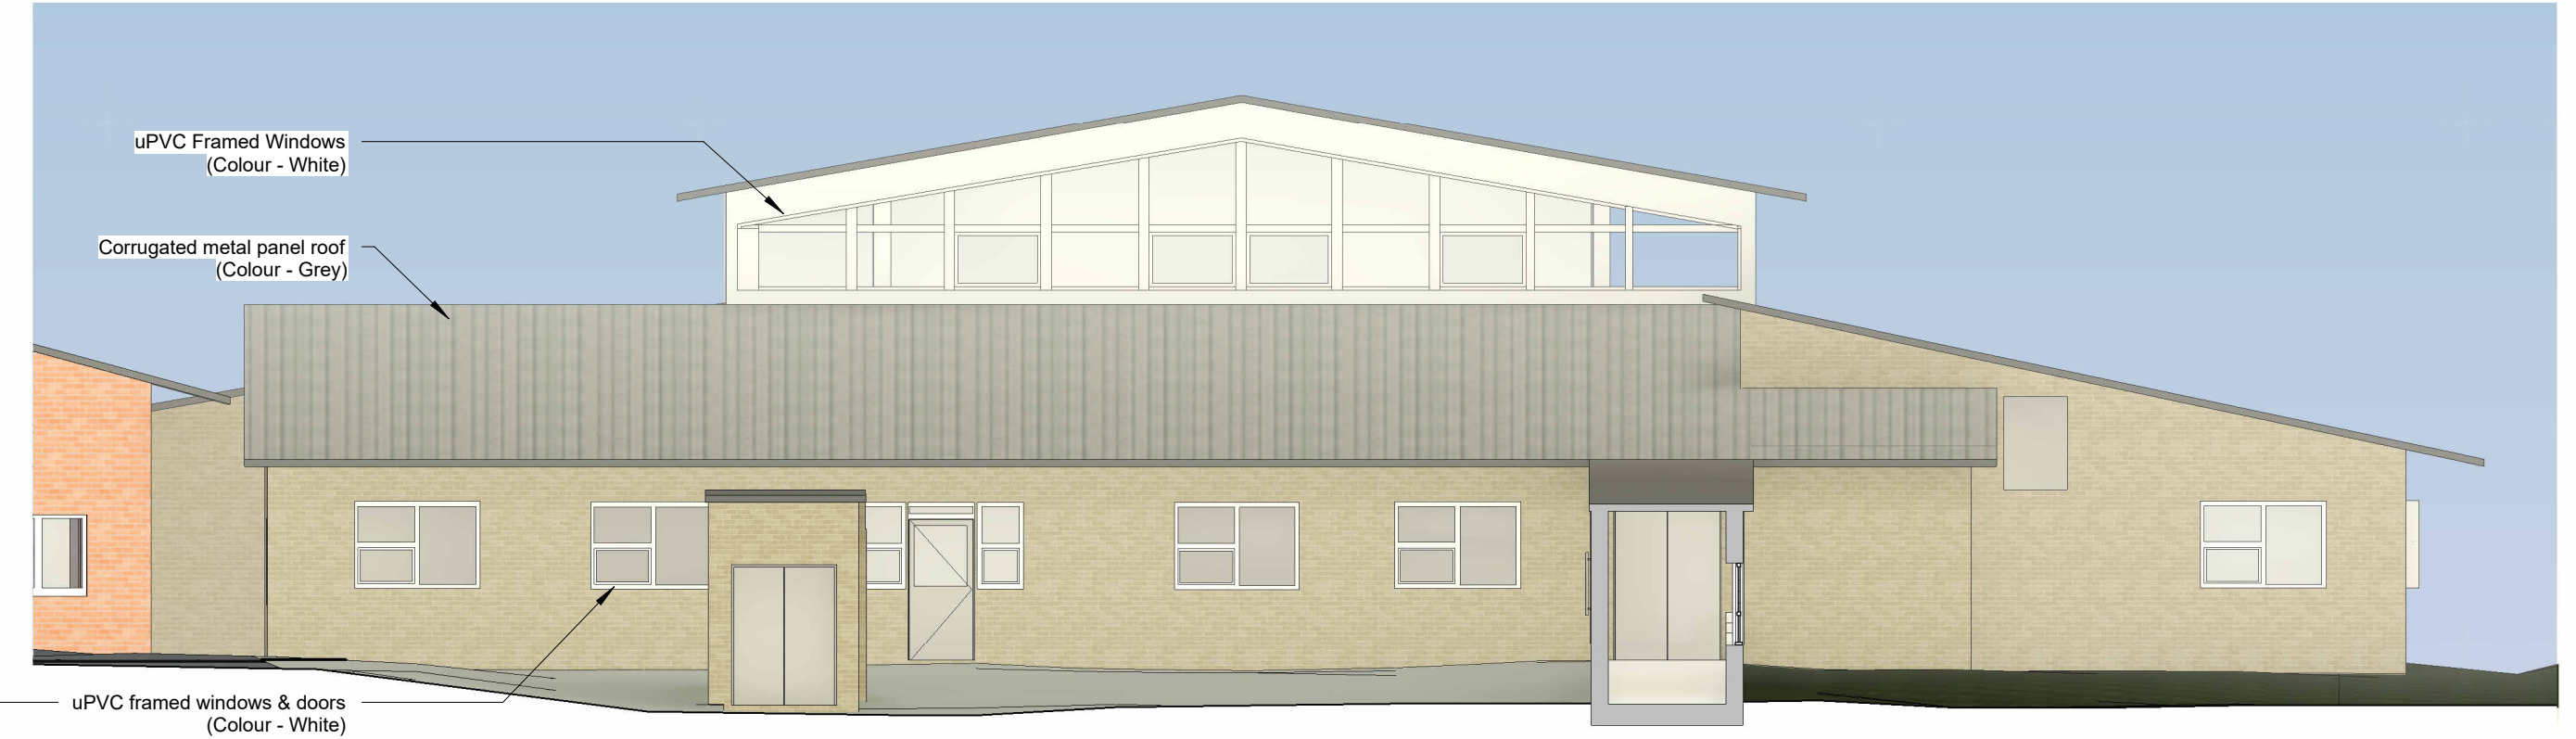


South Elevation  
As Existing

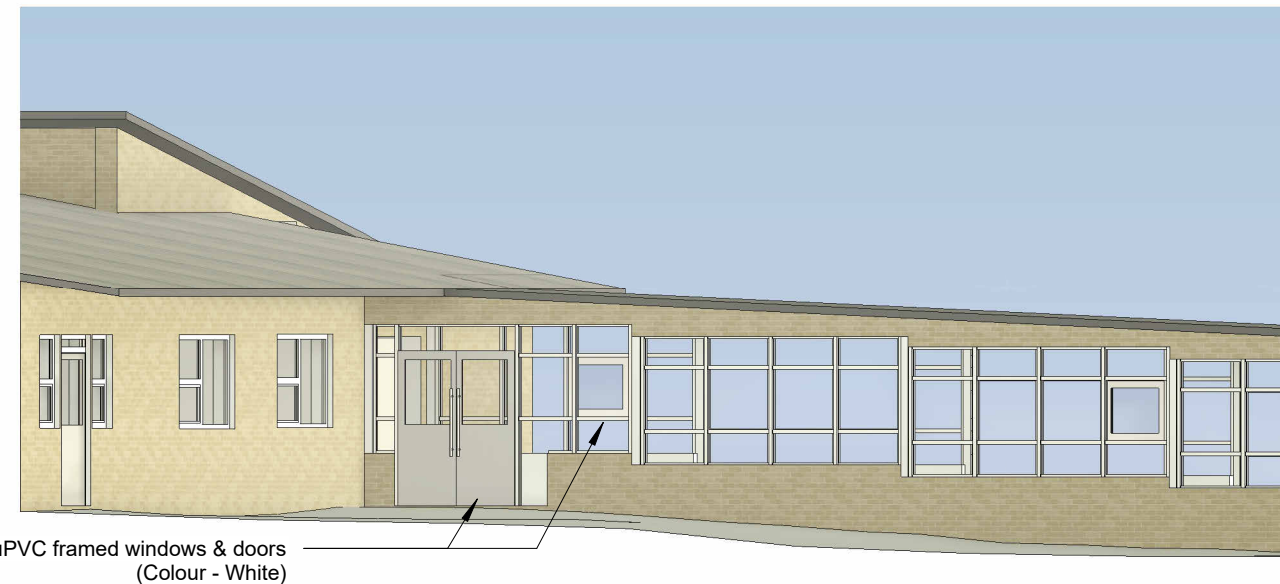

South West Elevation  
As Existing




West Elevation  
As Existing

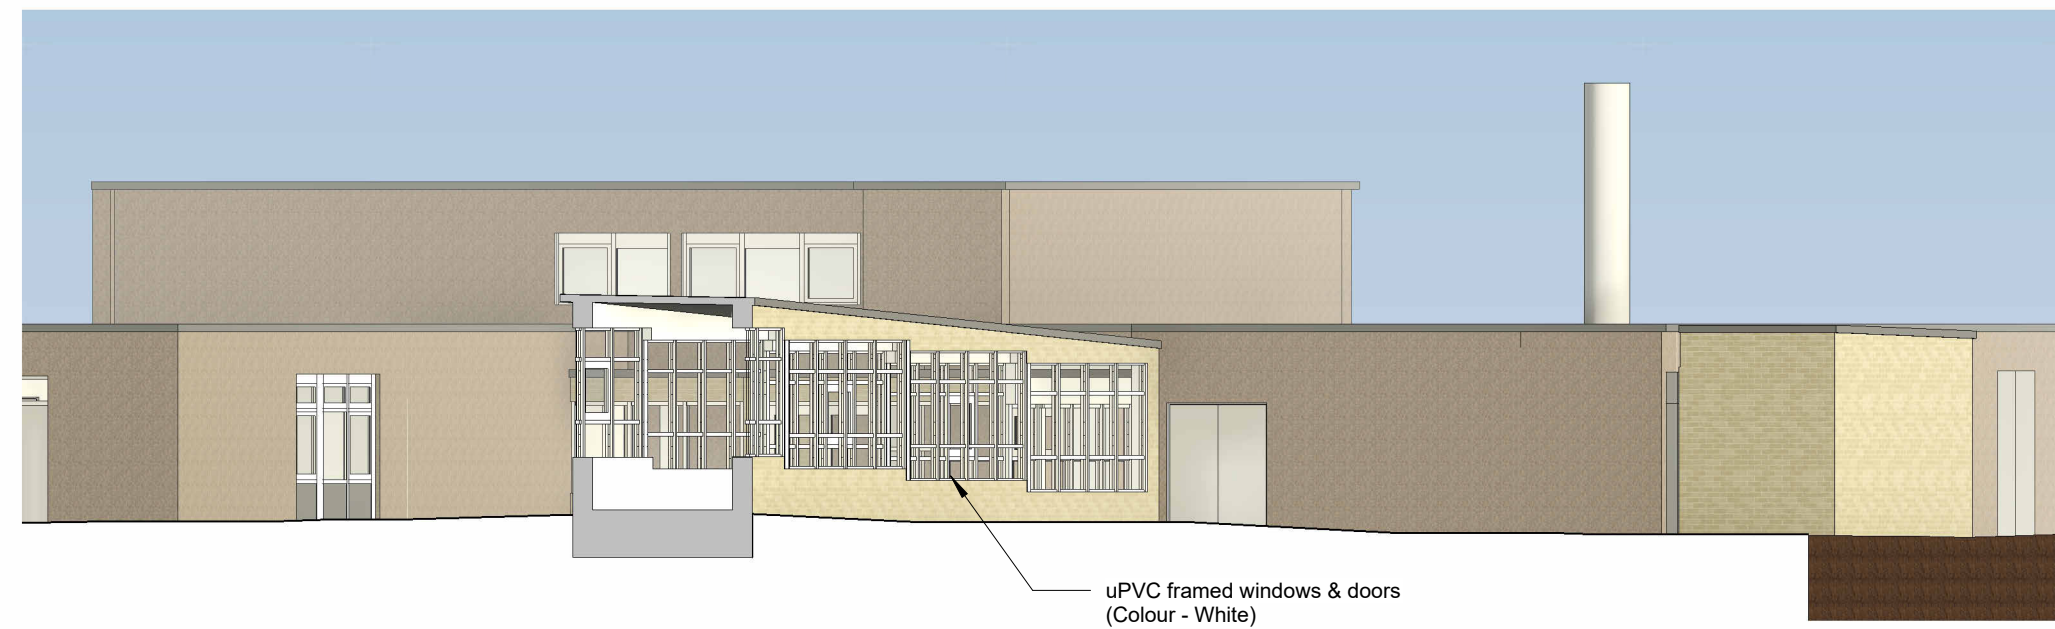


North West Elevation  
As Existing




North Elevation  
As Existing

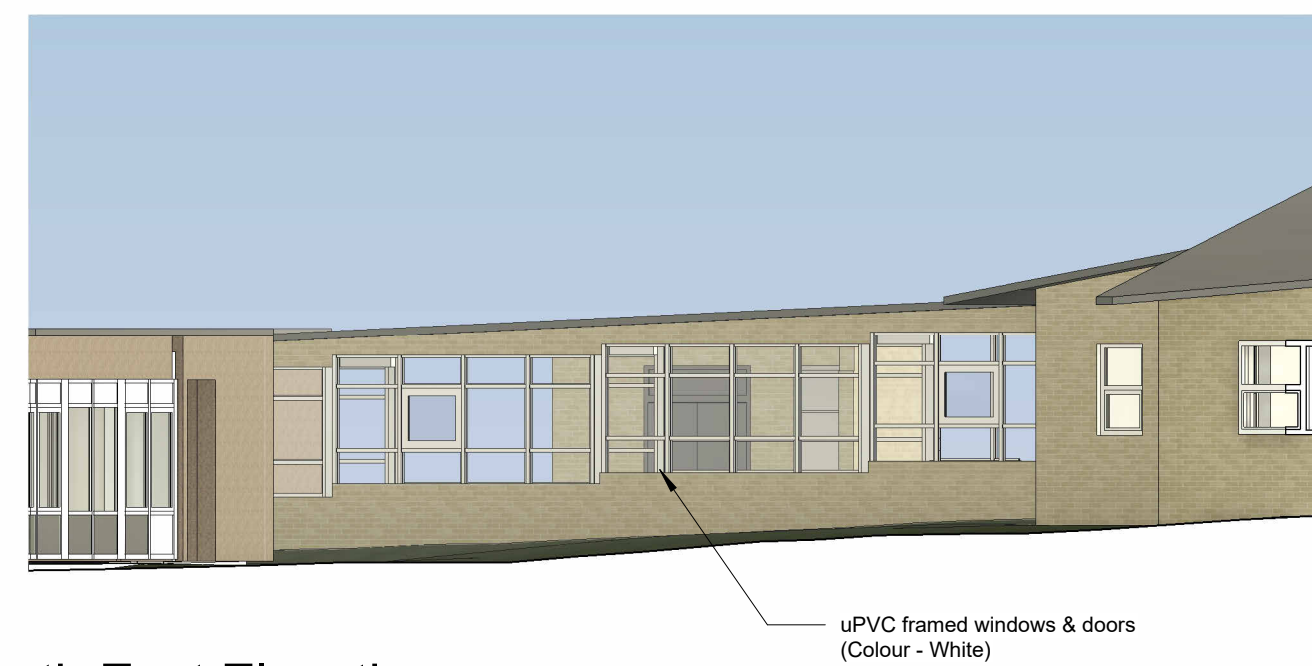

North East Elevation  
As Existing

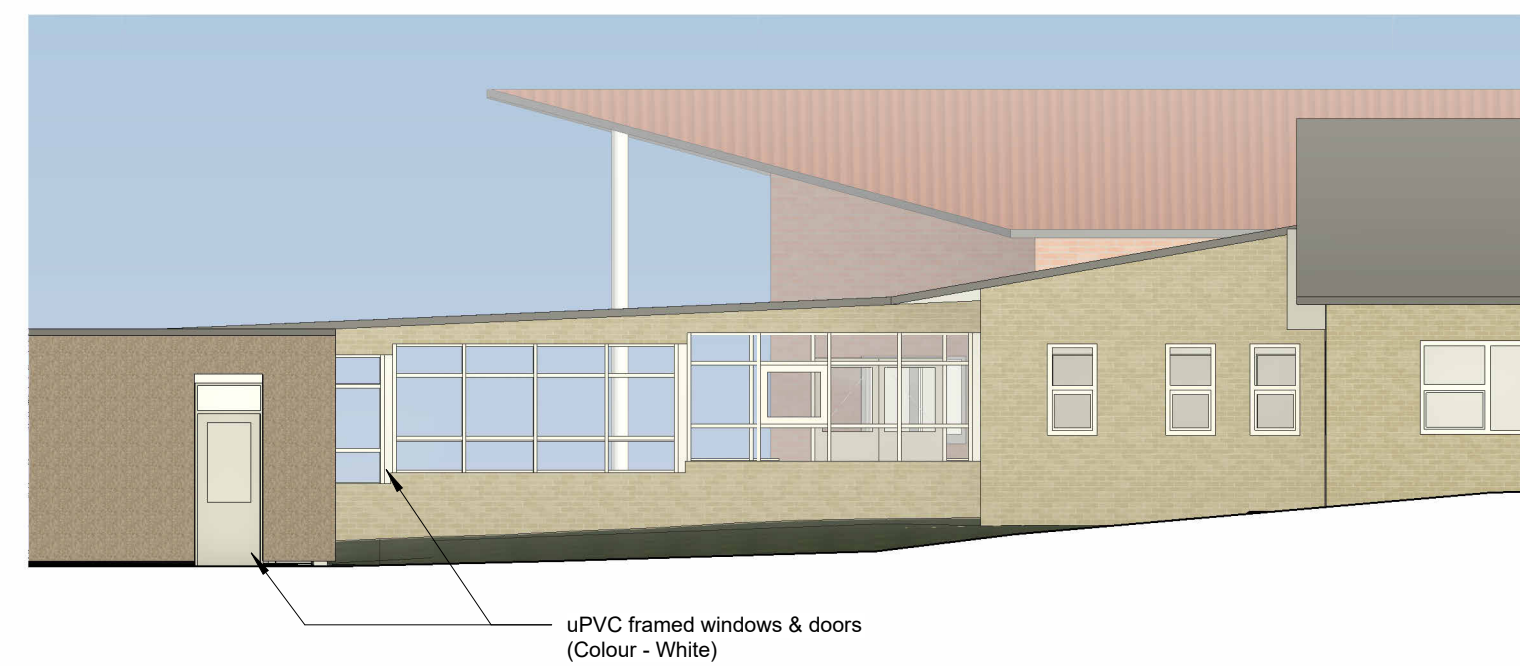


East Elevation  
As Existing

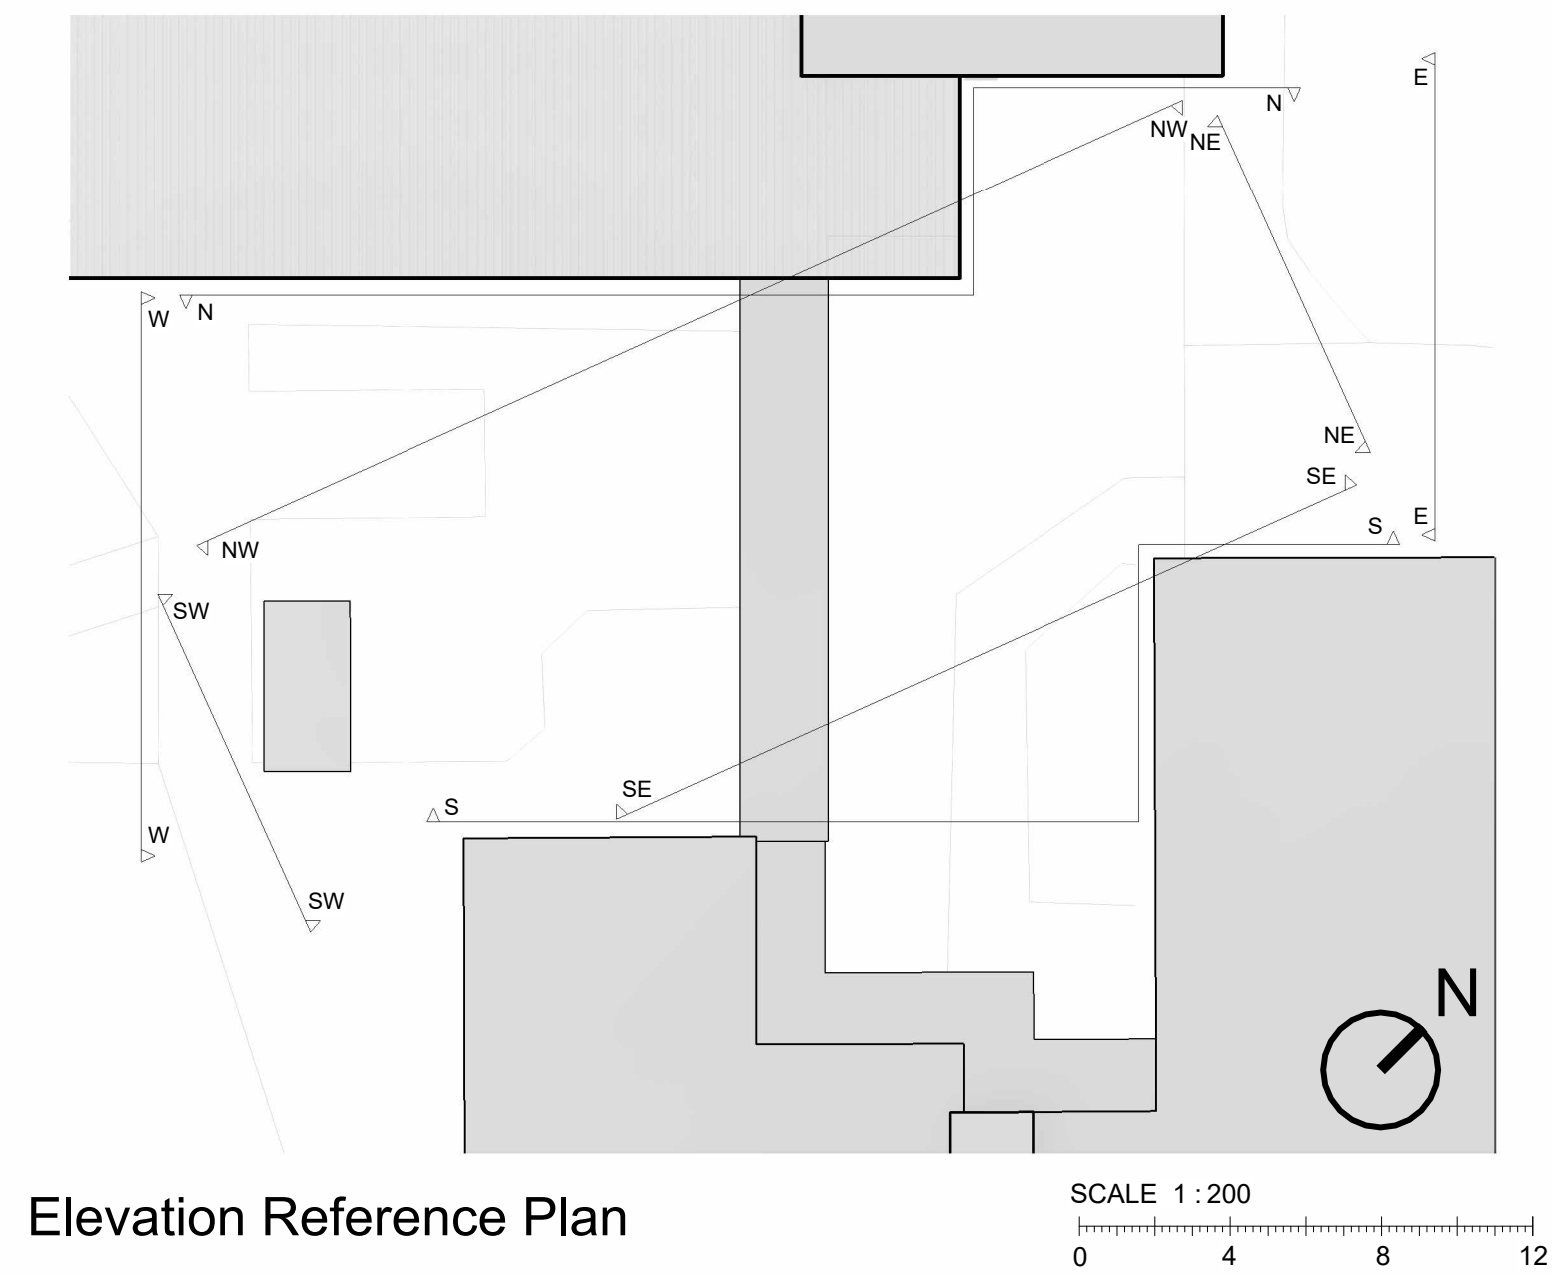

Elevation Reference Plan

Elevations  
As Existing

 

Rev	Description	Date	Dr	App
original by	date created	03/12/2025	by	by
DH			PD	

**AHR**  
AHR Building Consultancy Ltd  
Norwich Union House  
High Street  
Huddersfield  
HD1 2LF  
United Kingdom

T +44(0)1484 537411  
E huddersfield@ahr.co.uk  
www.ahr.co.uk

client name	
ASTREA ACADEMY TRUST	
project	
Gooseacre Primary Academy School Redevelopment Works	
drawing	
Elevations As Existing	
computer file	plot date
K:\BC\H\2025\2025-0532-001 - Gooseacre Primary Academy Redevelopment\Work\Design\Rev\031225\031225-00338-R01.DH	
project number	scale
2025.00338.000	As indicated@A1
drawing number	rev
AAT-AHR-GA-00-DR-A-20	
This drawing is to be read in conjunction with all related drawings. All dimensions must be checked and verified on site before commencing any work or producing shop drawings. The originator should be notified immediately of any discrepancy. This drawing is copyright and remains the property of AHR.	