



PROPOSED FRONT ELEVATION
SCALE 1:100


MATERIALS:
WALLS - D.E.F NATURAL STONE
WINDOWS - ANTHRACITE GREY
ROOF - SLATE EFFECT TILES




PROPOSED SIDE ELEVATION
SCALE 1:100




PROPOSED REAR ELEVATION
SCALE 1:100

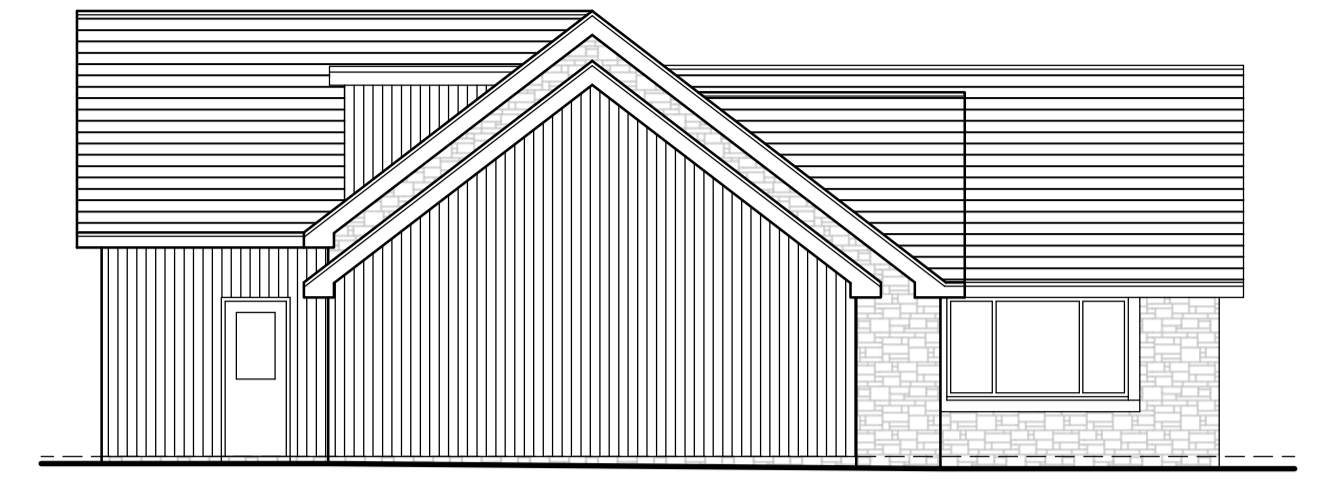


PROPOSED SIDE ELEVATION
SCALE 1:100

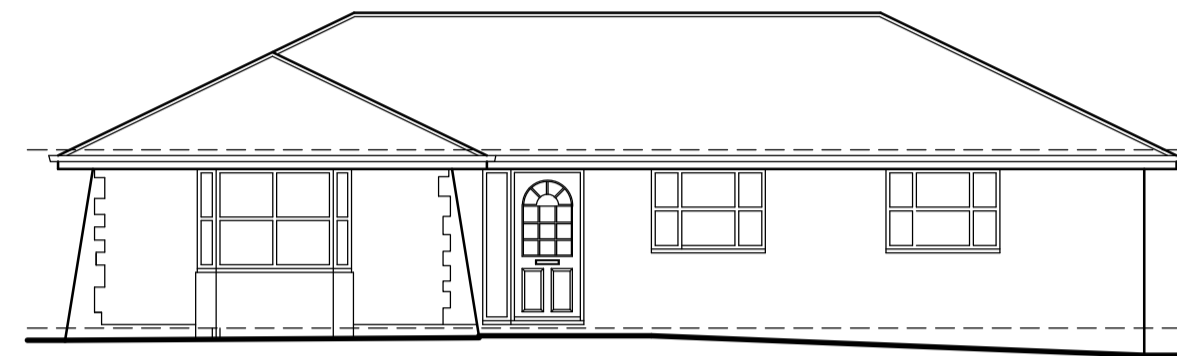


EXISTING FRONT ELEVATION
SCALE 1:100

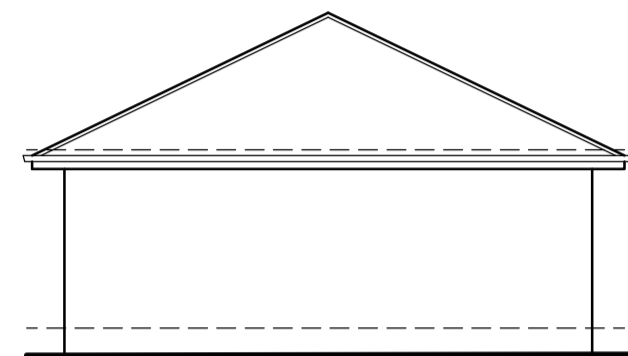


EXISTING SIDE ELEVATION
SCALE 1:100

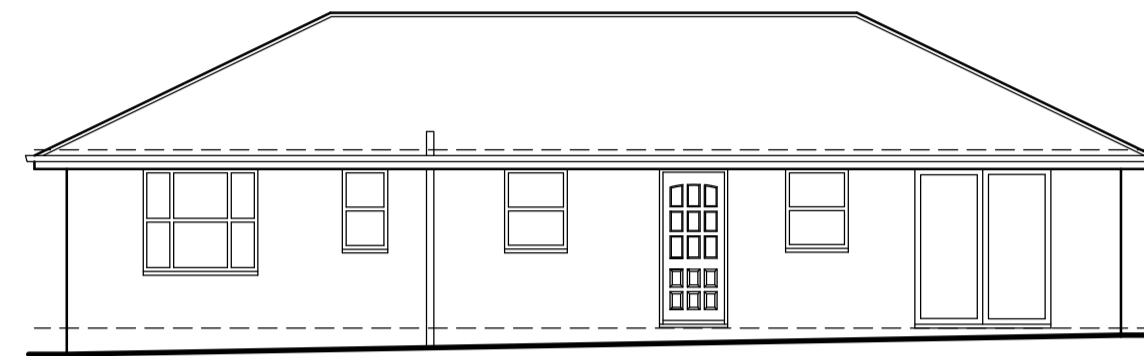


EXISTING REAR ELEVATION
SCALE 1:100

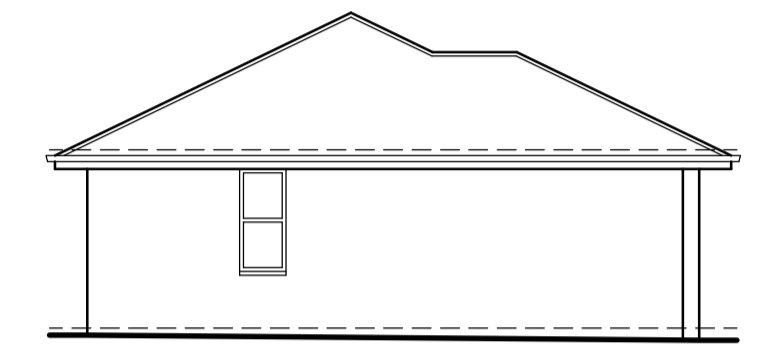


EXISTING SIDE ELEVATION
SCALE 1:100

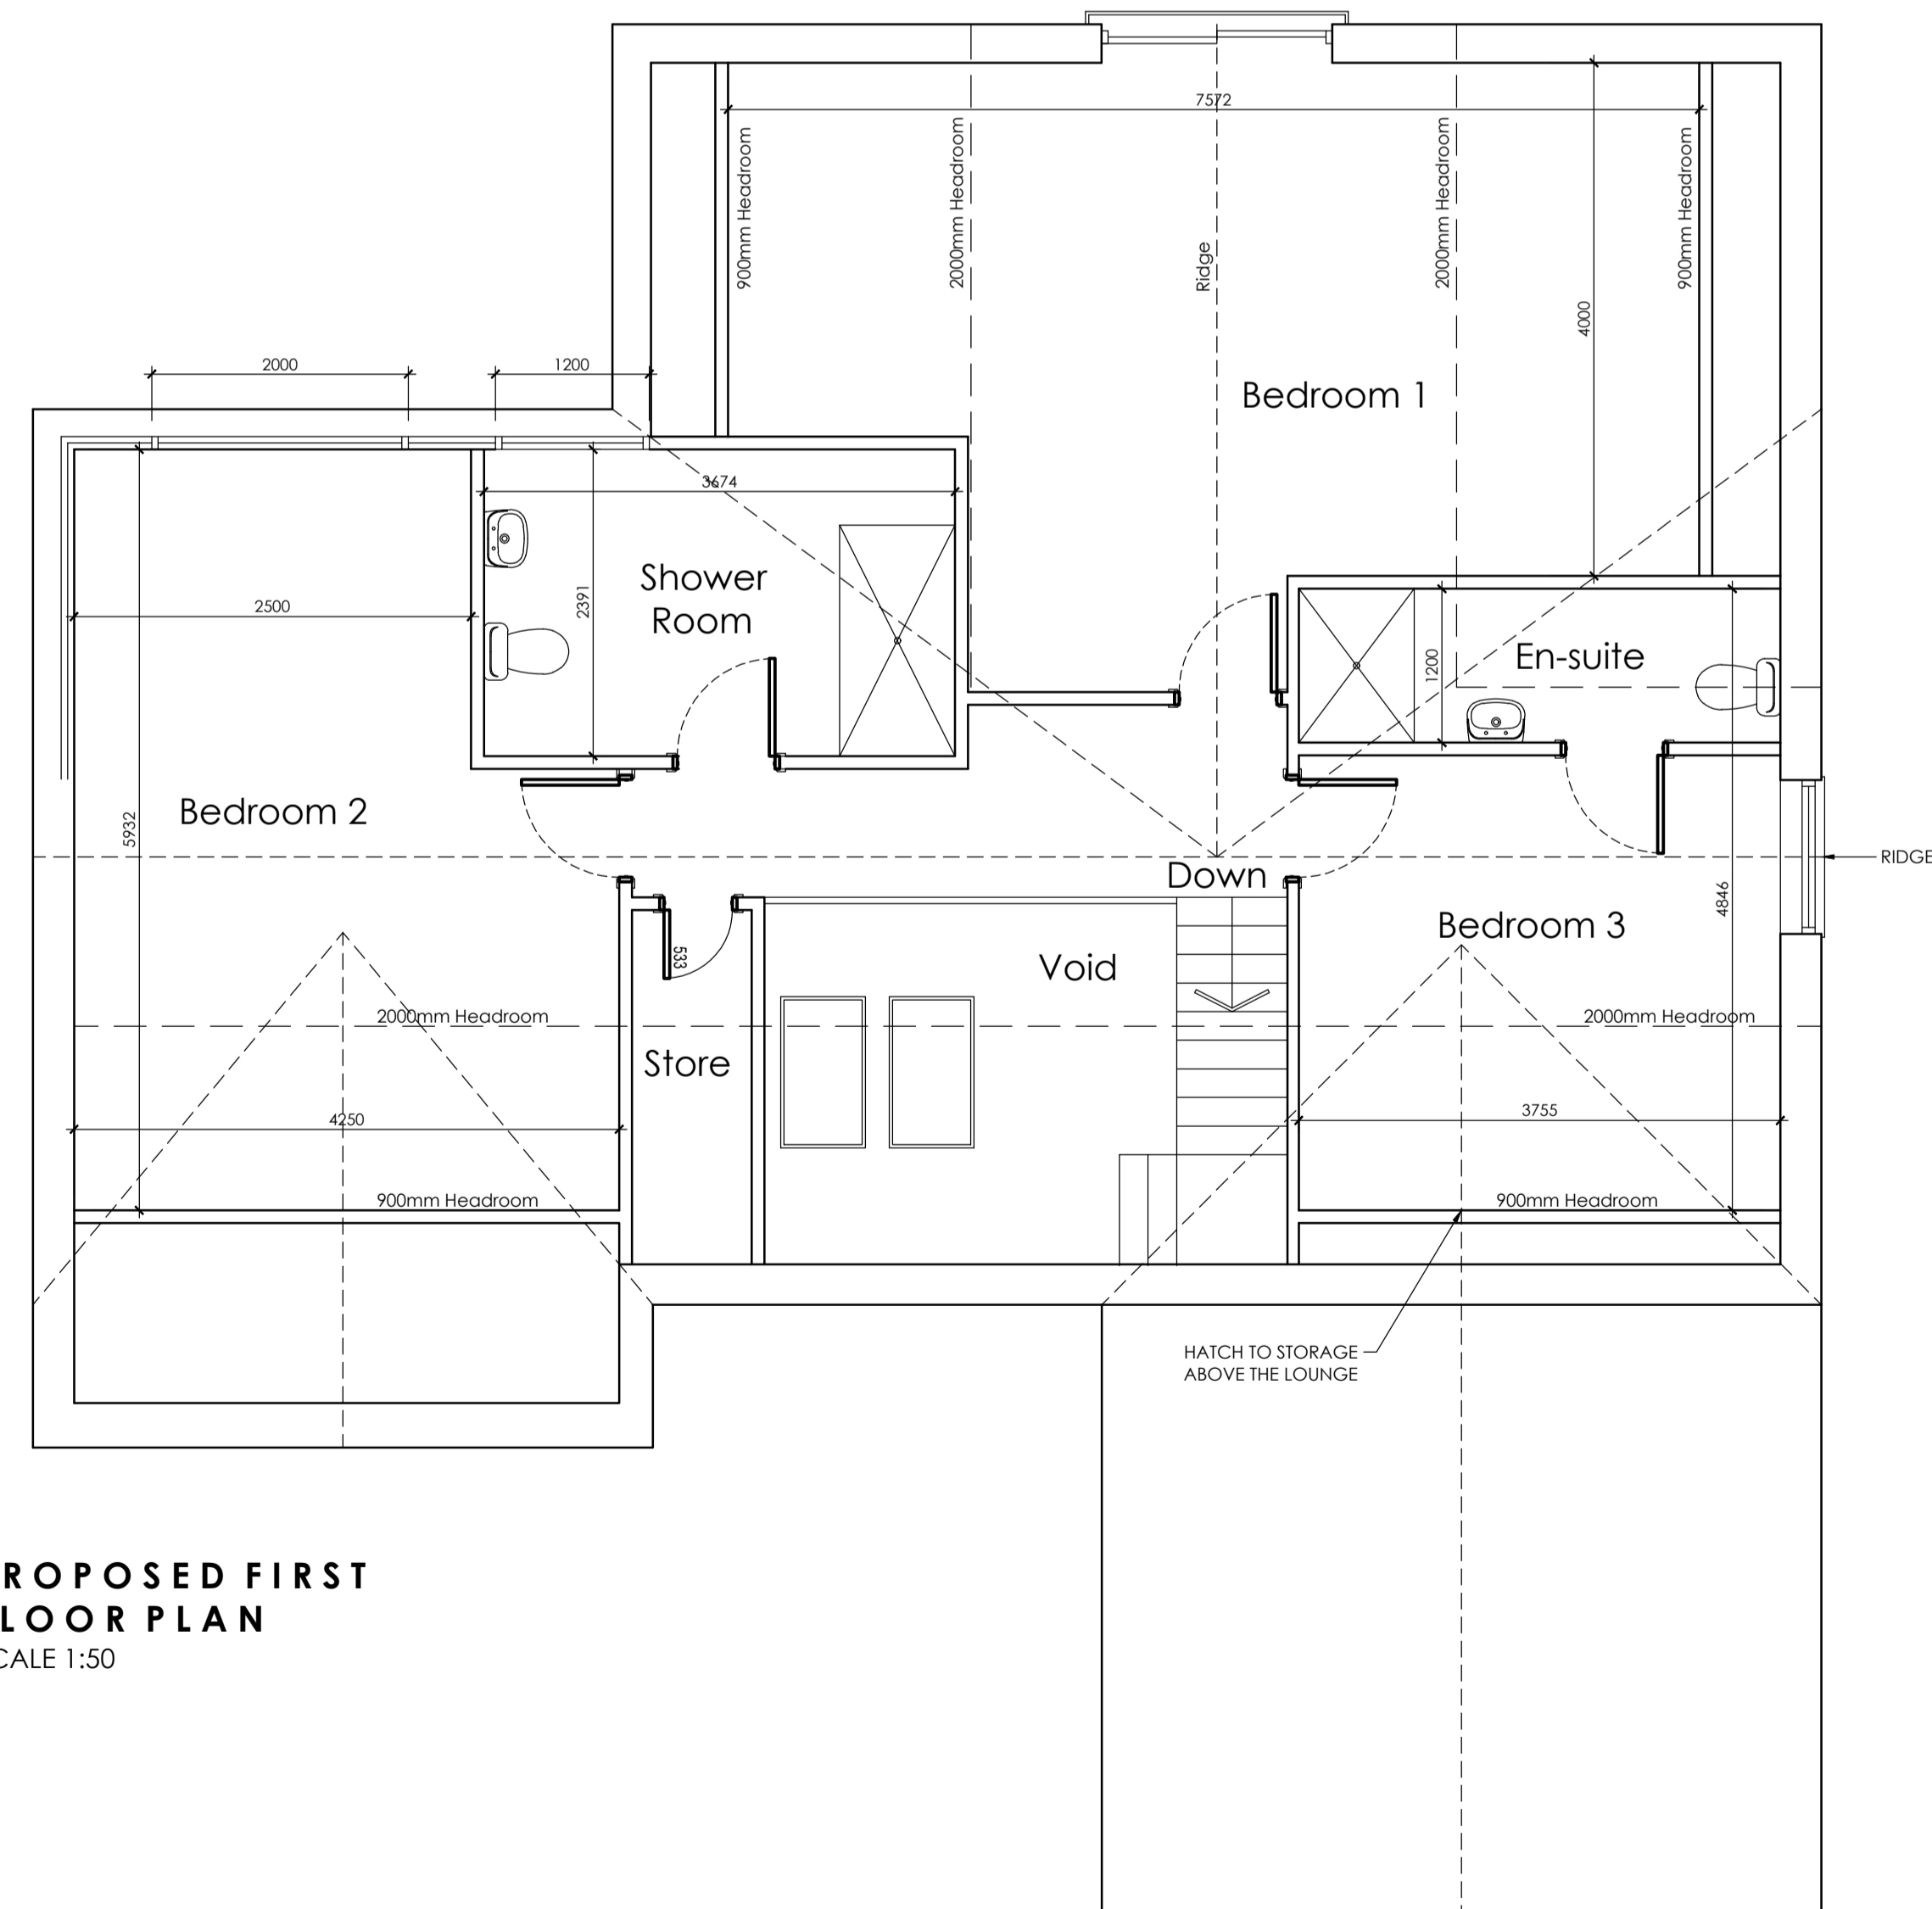

PROPOSED FIRST FLOOR PLAN
SCALE 1:50

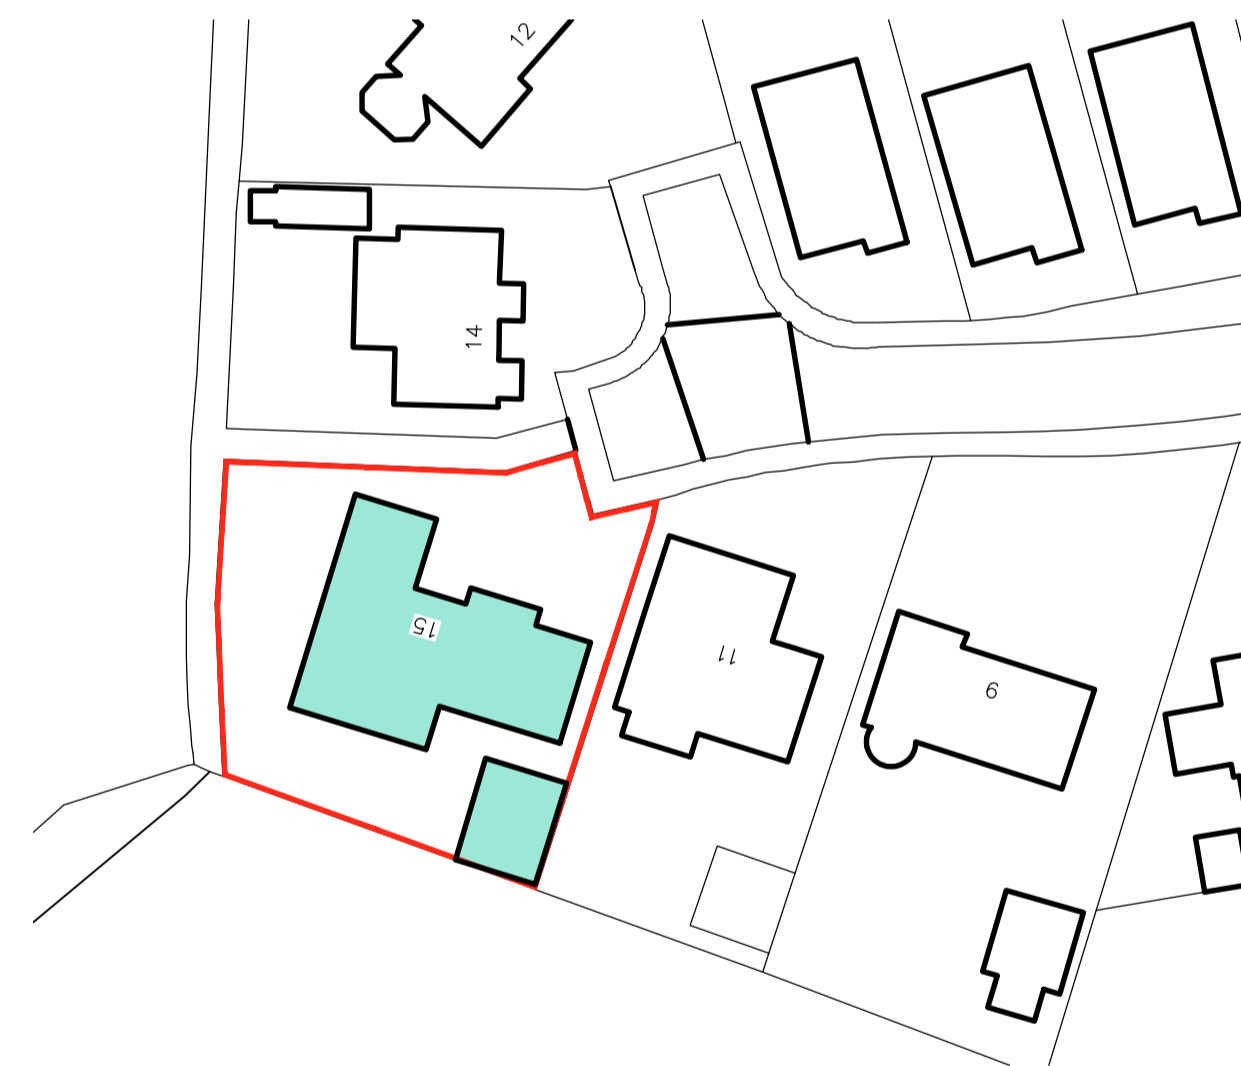

BLOCK PLAN
SCALE 1:500

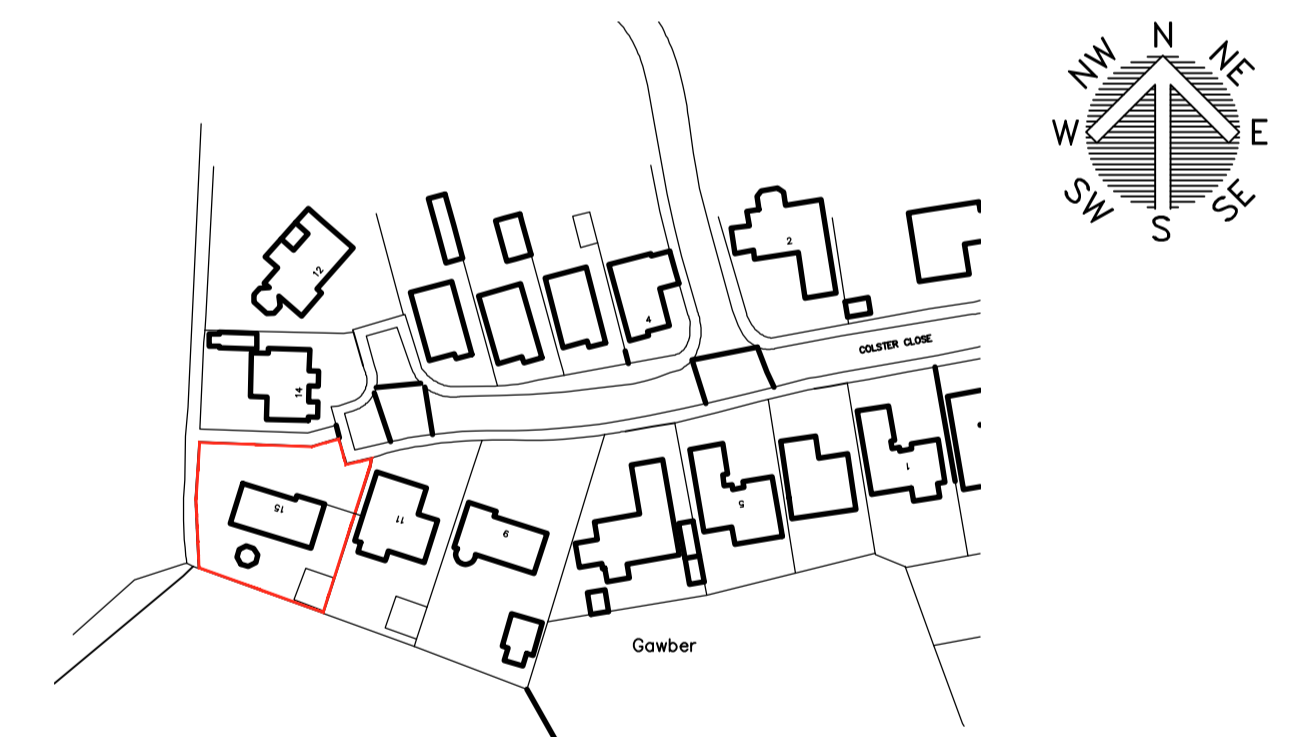

LOCATION PLAN
SCALE 1:1250

		OFFICE ONE, DRILL HALL, 11 EASTGATE, BARNSELY, S70 2EU		Phone: 01226 208482 Email: info@whiteagus.co.uk Web: www.whiteagus.co.uk	
Project: PROPOSED WORKS AT 15 COLSTER CLOSE, GAWBER BARNSELY S75 2LR			Client: MR OLLIE BANKS		
Drawing Title: ELEVATIONS			Date: APRIL 2024	Scale: 1:50 & 1:100 @ A1	Ref: 23-224
Date: 04/06/2024 19/06/2024 09/08/2024	Suffix: A B C	Description: REVISED TO CLIENTS REQUIREMENTS REVISED TO CLIENTS REQUIREMENTS REVISED FOR PLANNING	Date: 	Suffix: 	Description:
Dwg. No.: 02			Rev.: C		