




PROPOSED FRONT ELEVATION

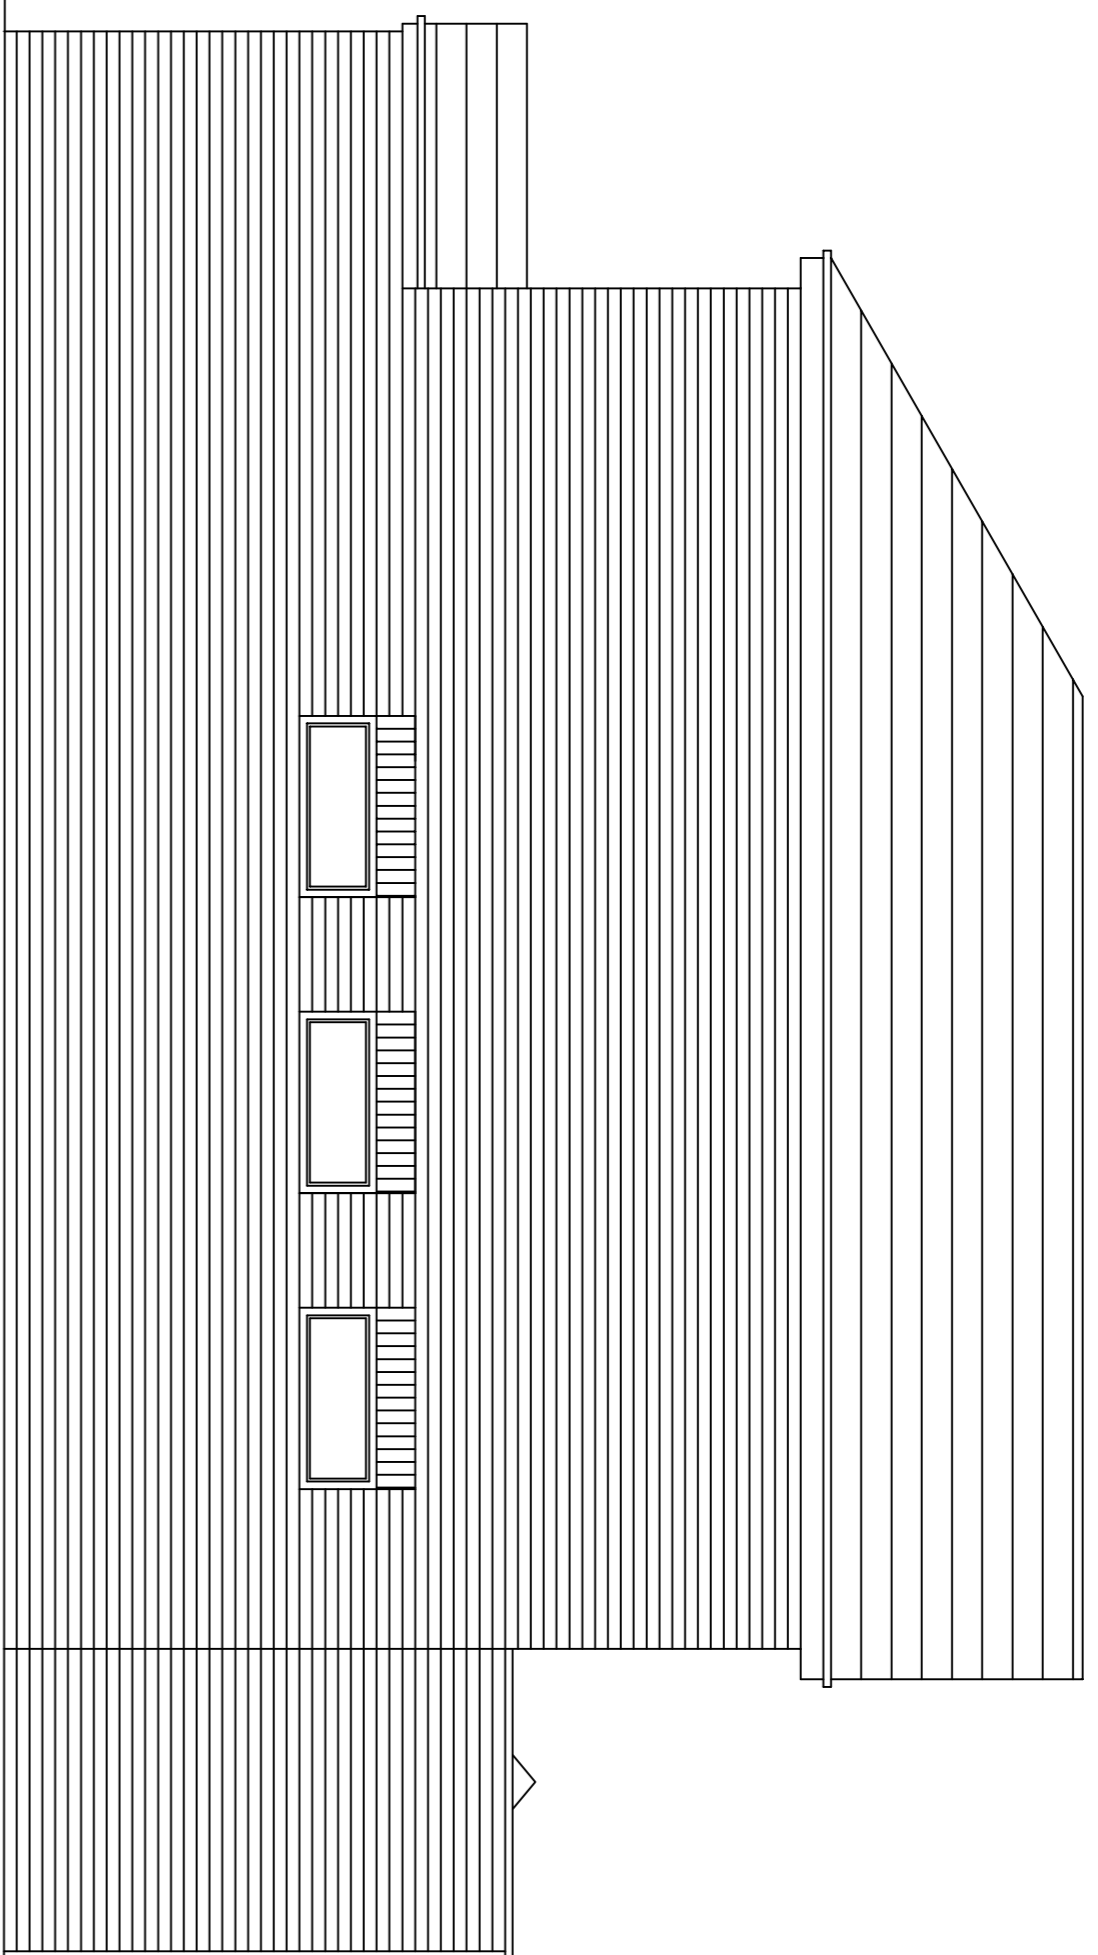

PROPOSED SIDE ELEVATION

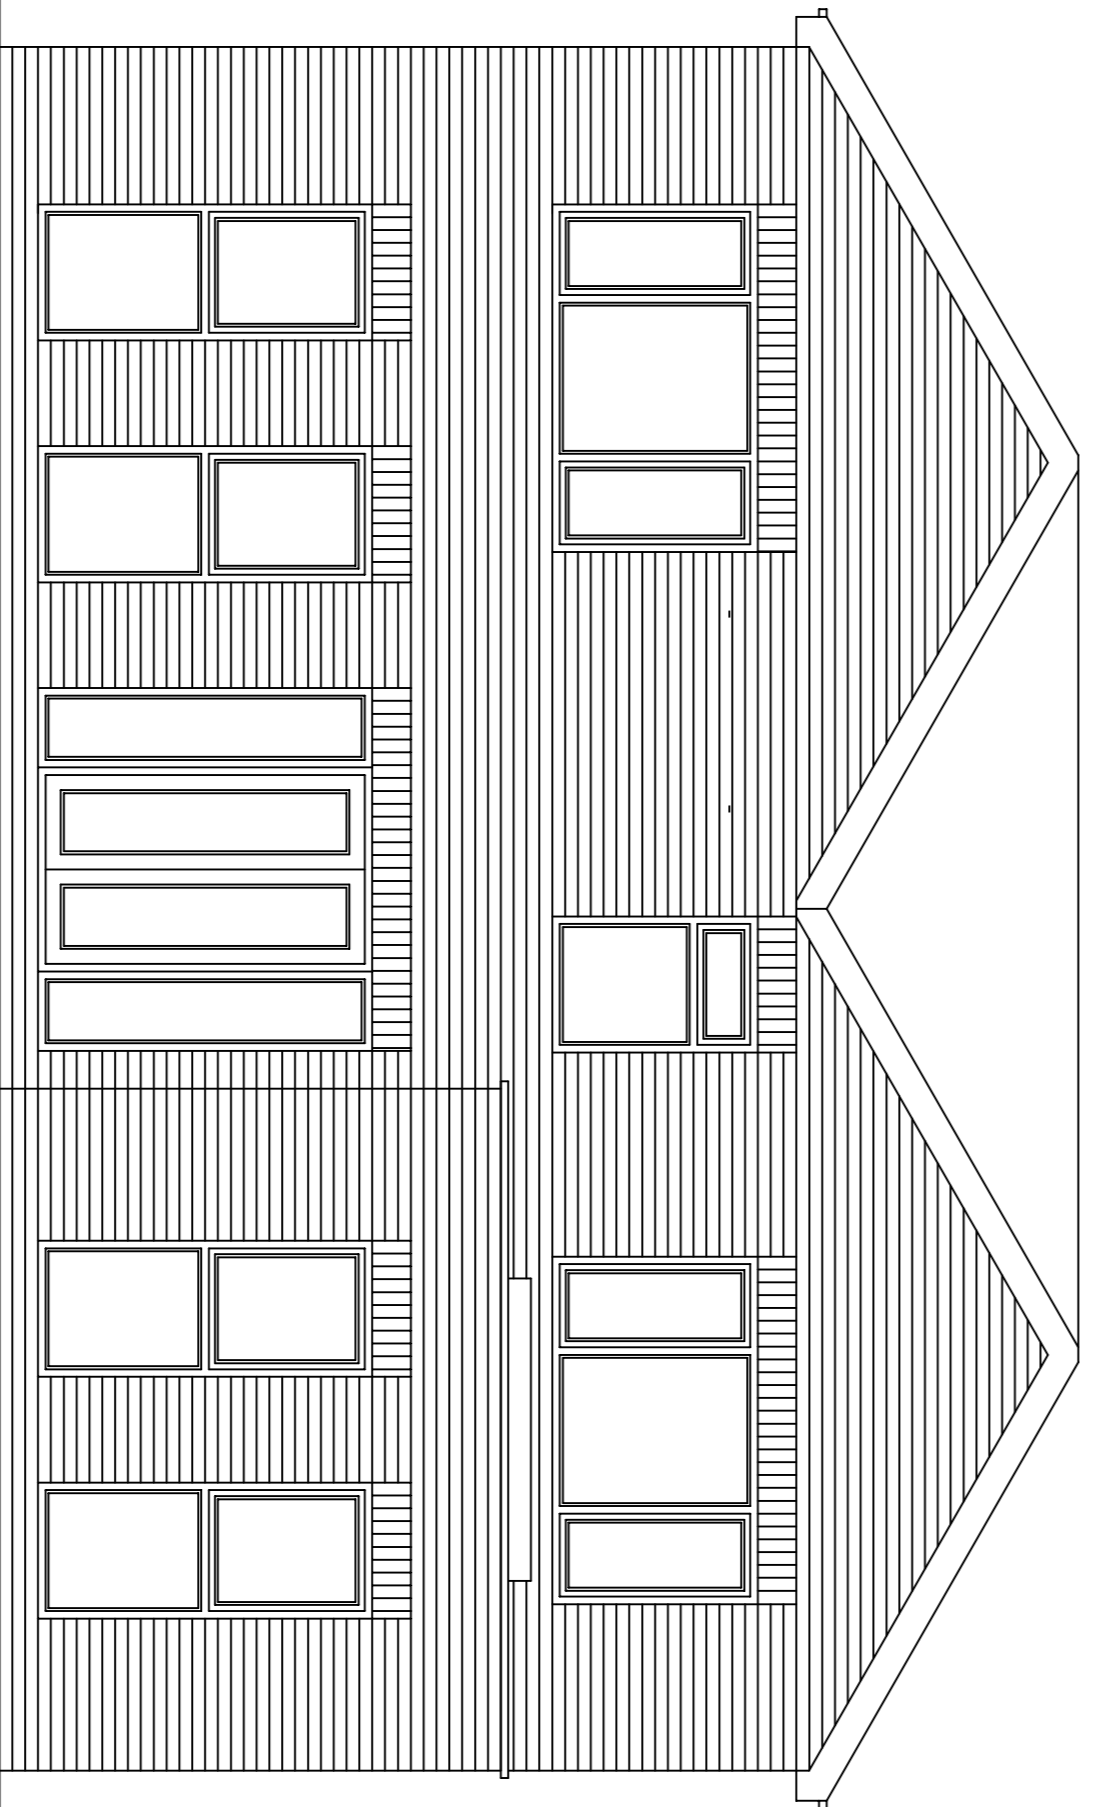

PROPOSED REAR ELEVATION

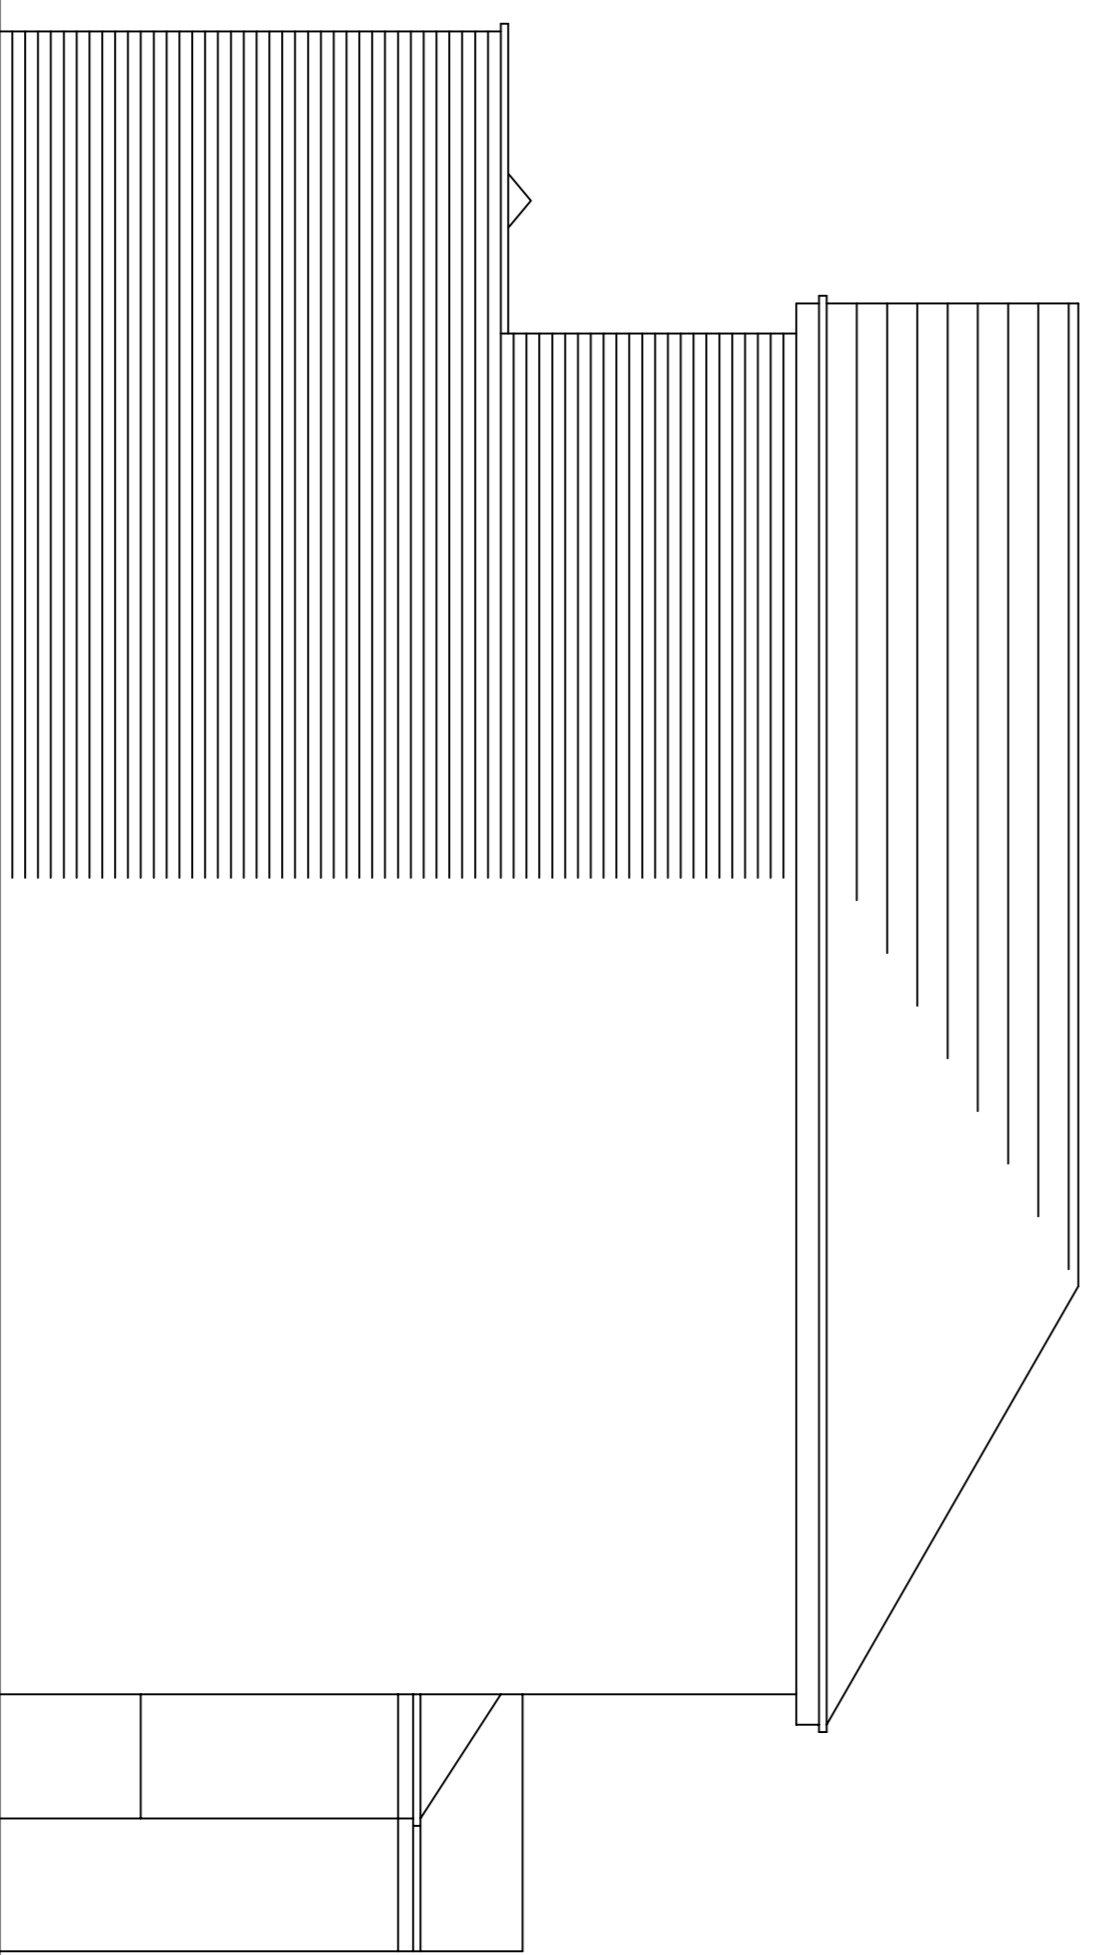

PROPOSED SIDE ELEVATION

DEVELOPMENT
JORDAN GRANGER
55 NORTH ROAD
ROYSTON
BARNSELEY
S71 4DE

STATUS
PLANNING LAYOUT

DRAWING TITLE
PROPOSED ELEVATIONS

SCALE
1:50

DATE
JUN 2020

DRAWN
AJC

DRG. No.
JG/03

REV.
/