




front elevation

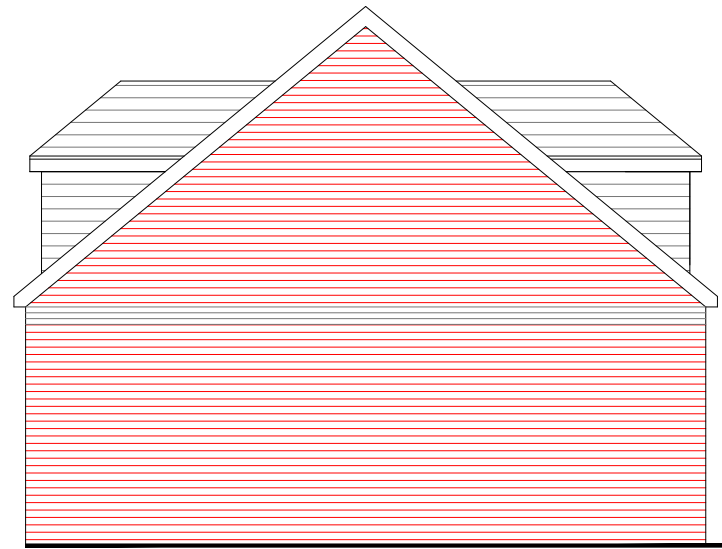


side elevation

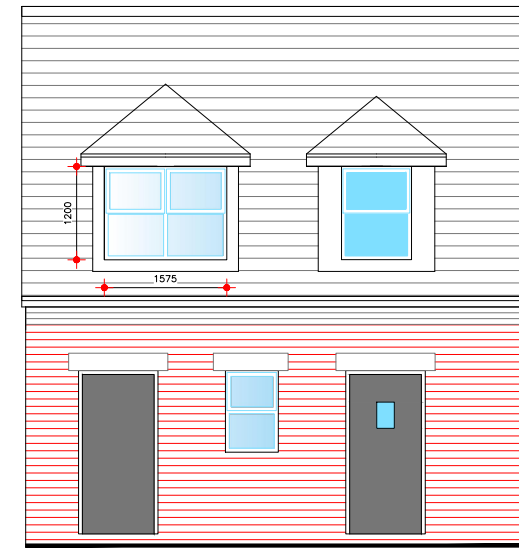


rear elevation

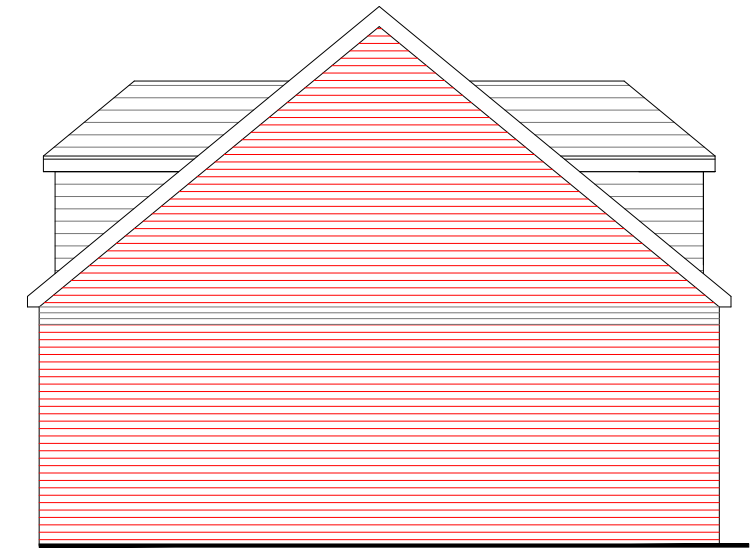


side elevation

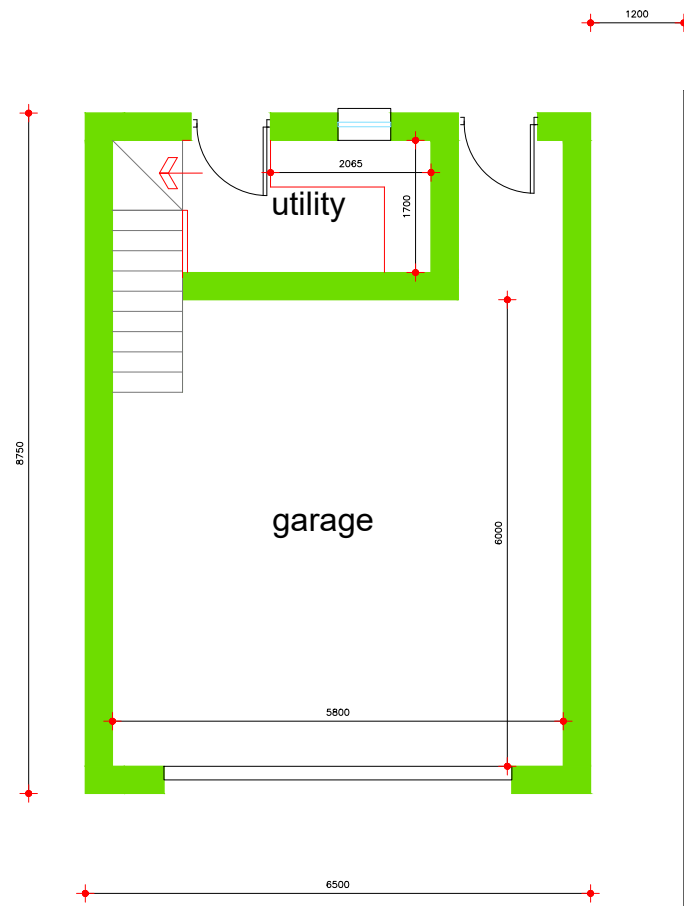


ground floor plan

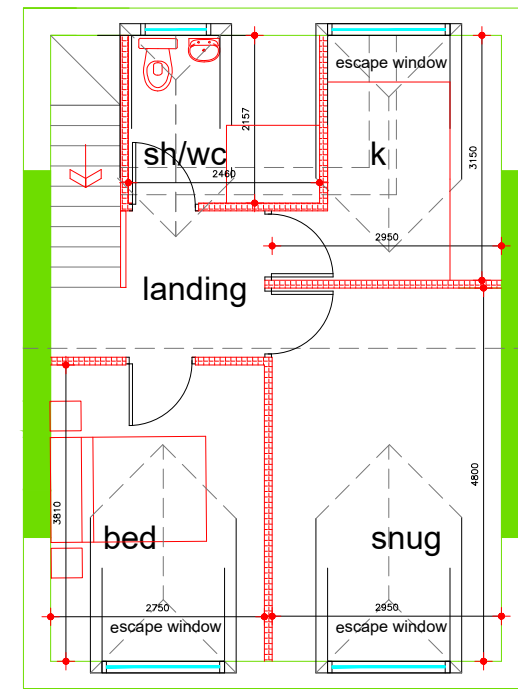

first floor plan

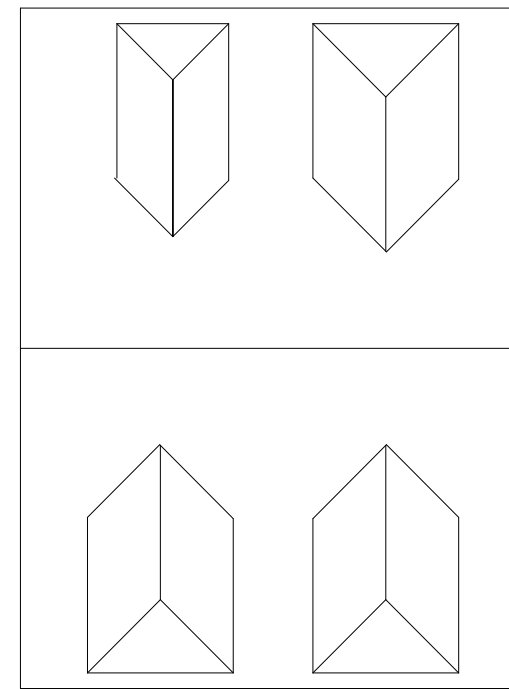


roof plan

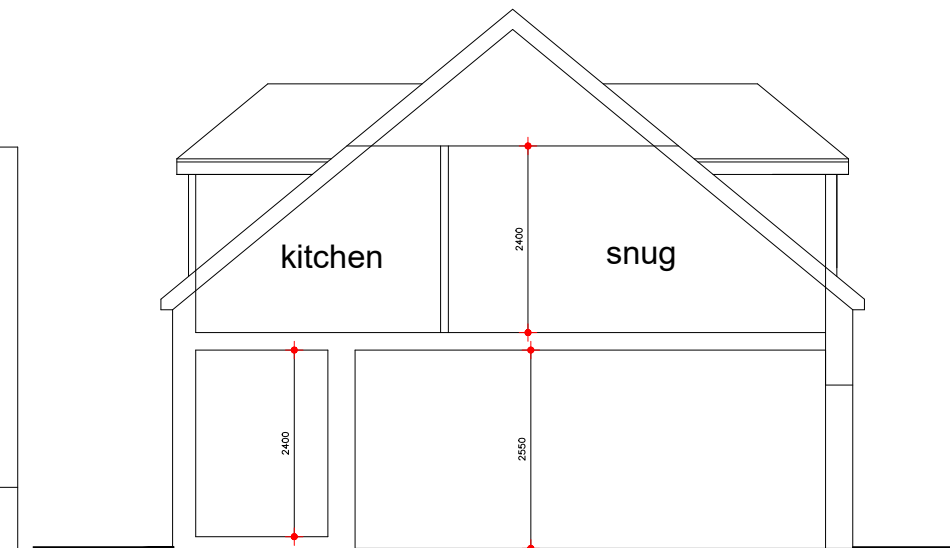

section

Scale 1 to 100 @A3

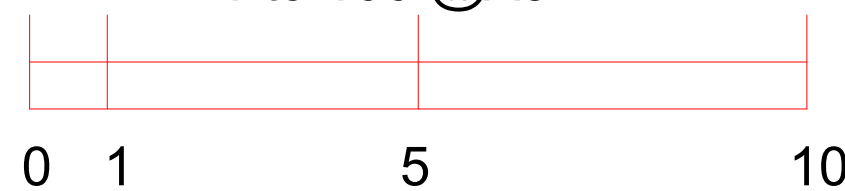

J MURRAY ARCHITECTURE
4 BROOKSIDE CLOSE, HACKENTHORPE
SHEFFIELD S12 4LE 0114 247 0602

TITLE
2 storey annexe
134 Church Hill
Royston
Barnsley S71 4AQ
CLIENT Mr and Mrs J Shaw

general arrangement

DATE 11/11/2023 SCALE 1:100

DRAWING No.
S/23/03

REVISION

