


PROPOSED ASHOVER CLOSE / REAR ELEVATION

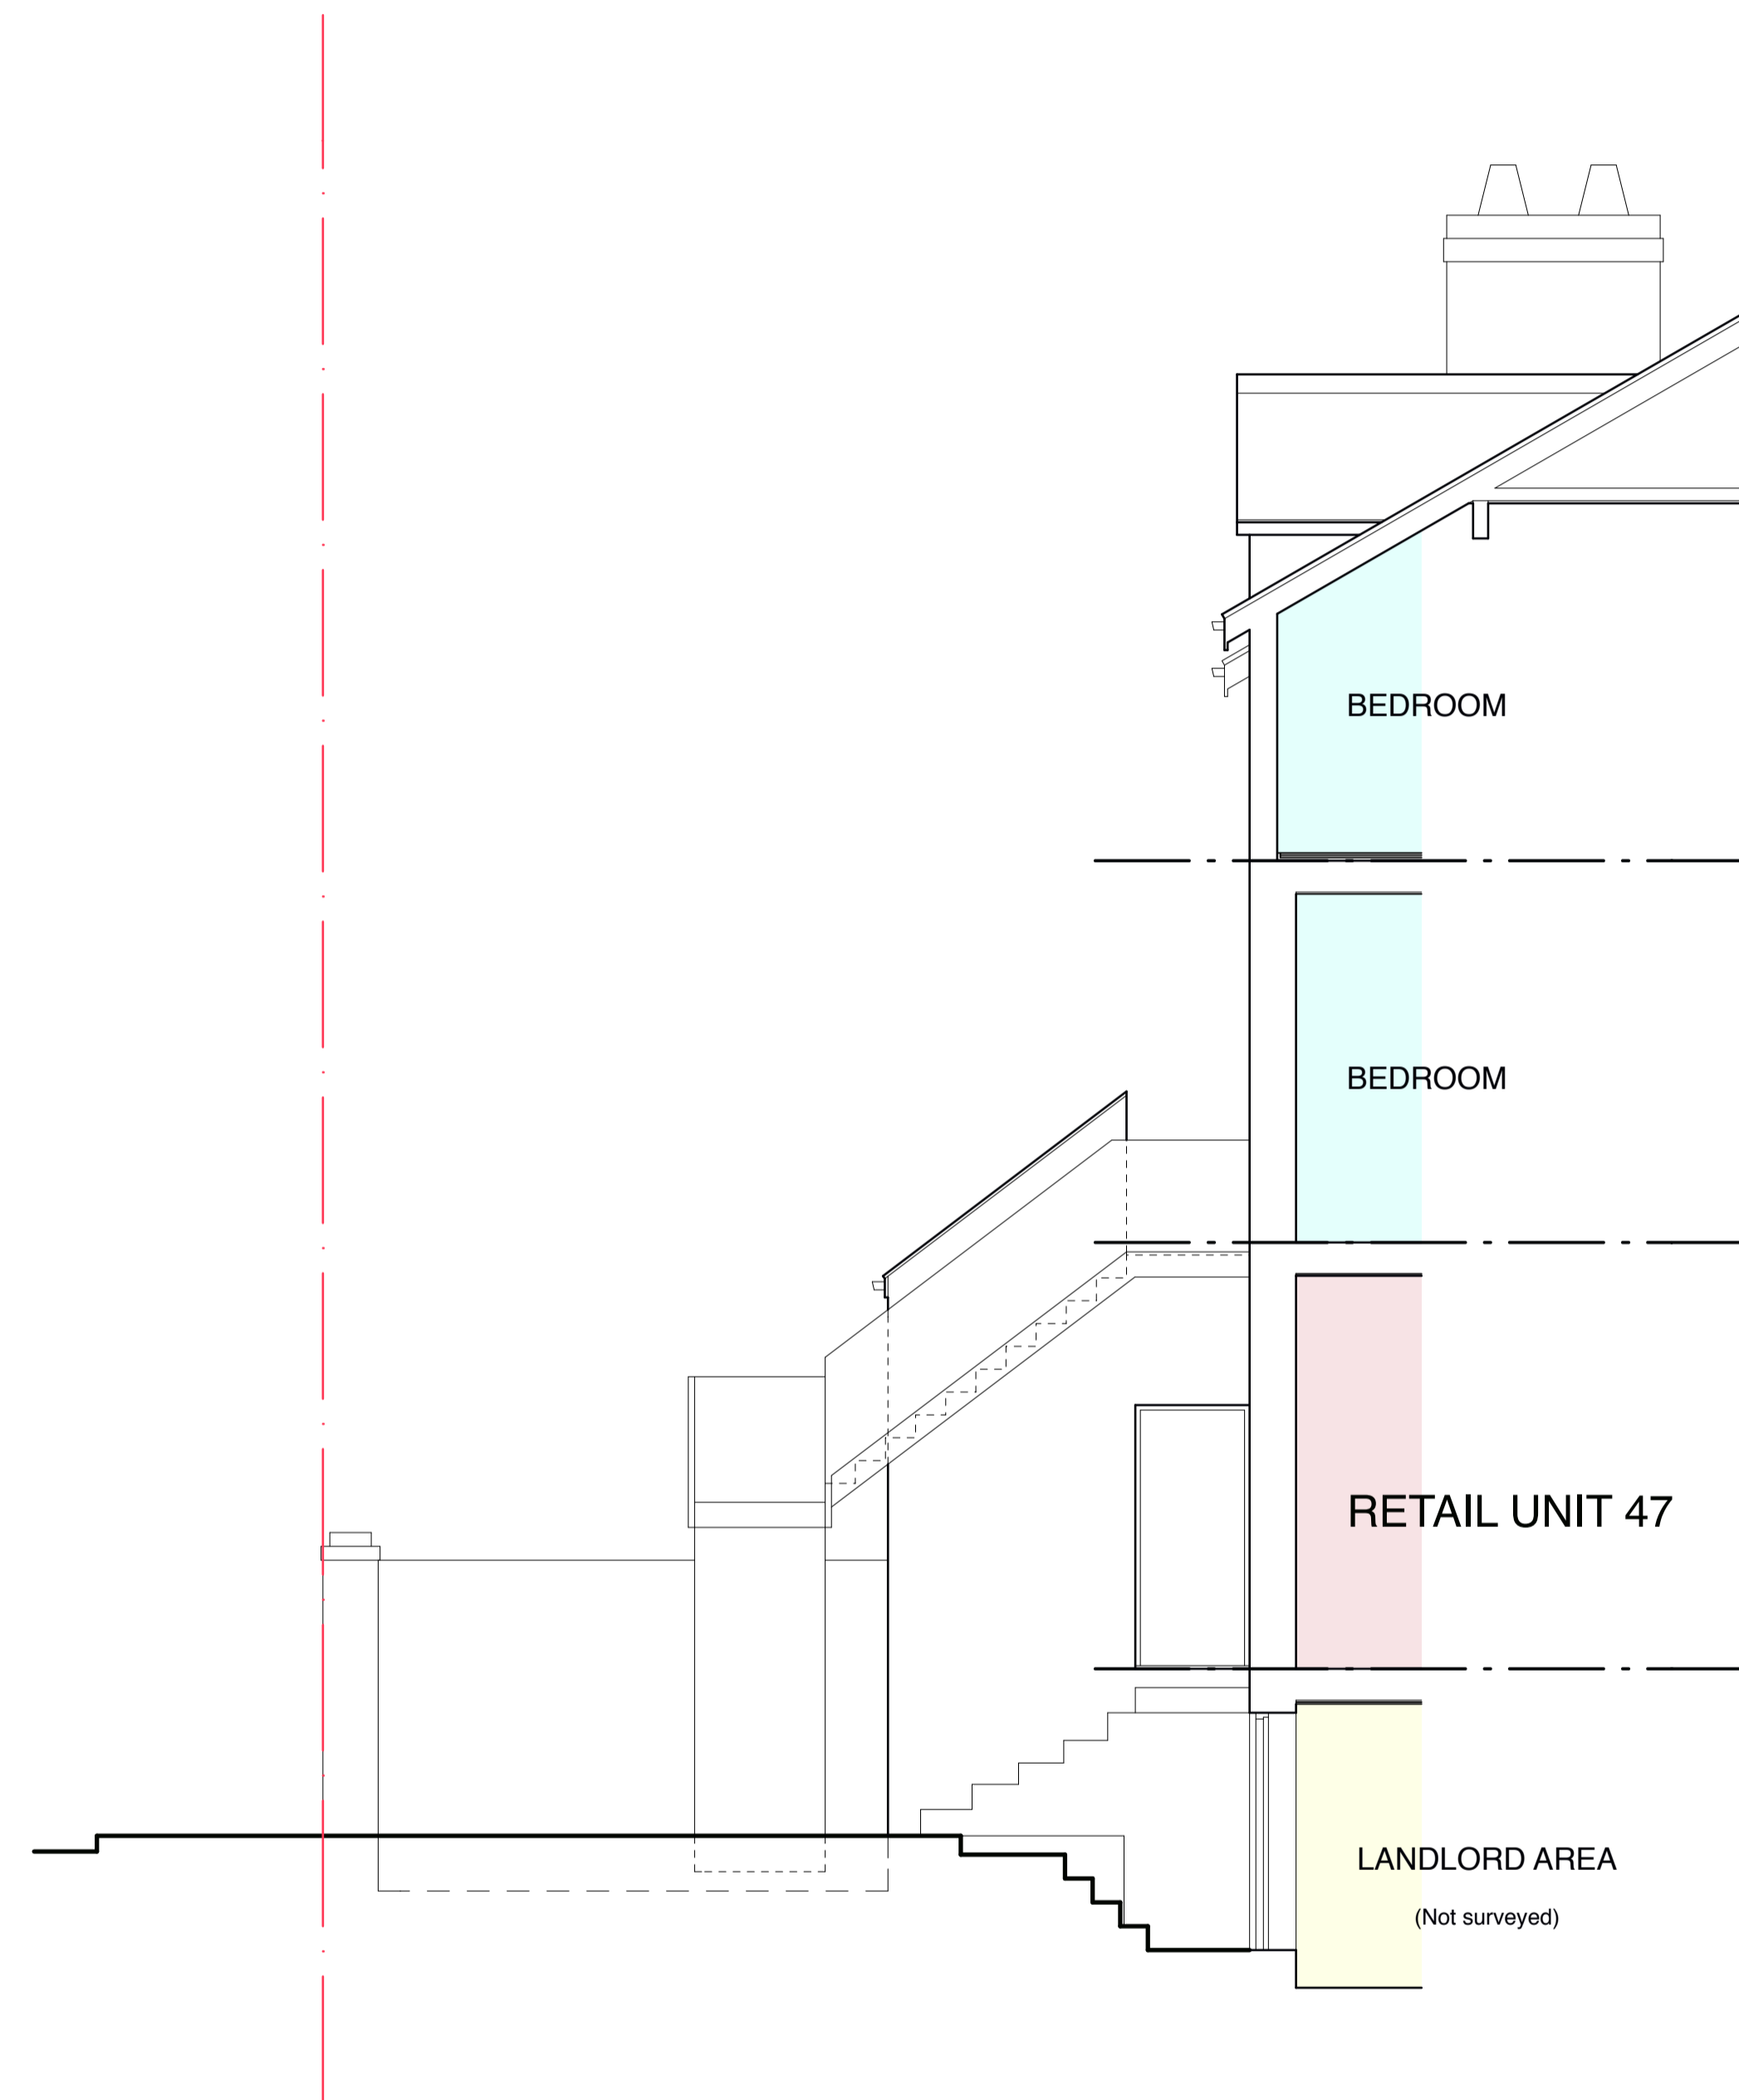

PROPOSED PART CROSS SECTION (Thro' No. 47)

PROPOSED DEVELOPMENT OF 47 / 49 PARK ROAD, WORSBROUGH, BARNSELY	
Scale: 1:50@A1 1:100@A3	Date: June 2013
Dwg No: 008	Rev: