



COMPASS HOUSE, BARNESLEY

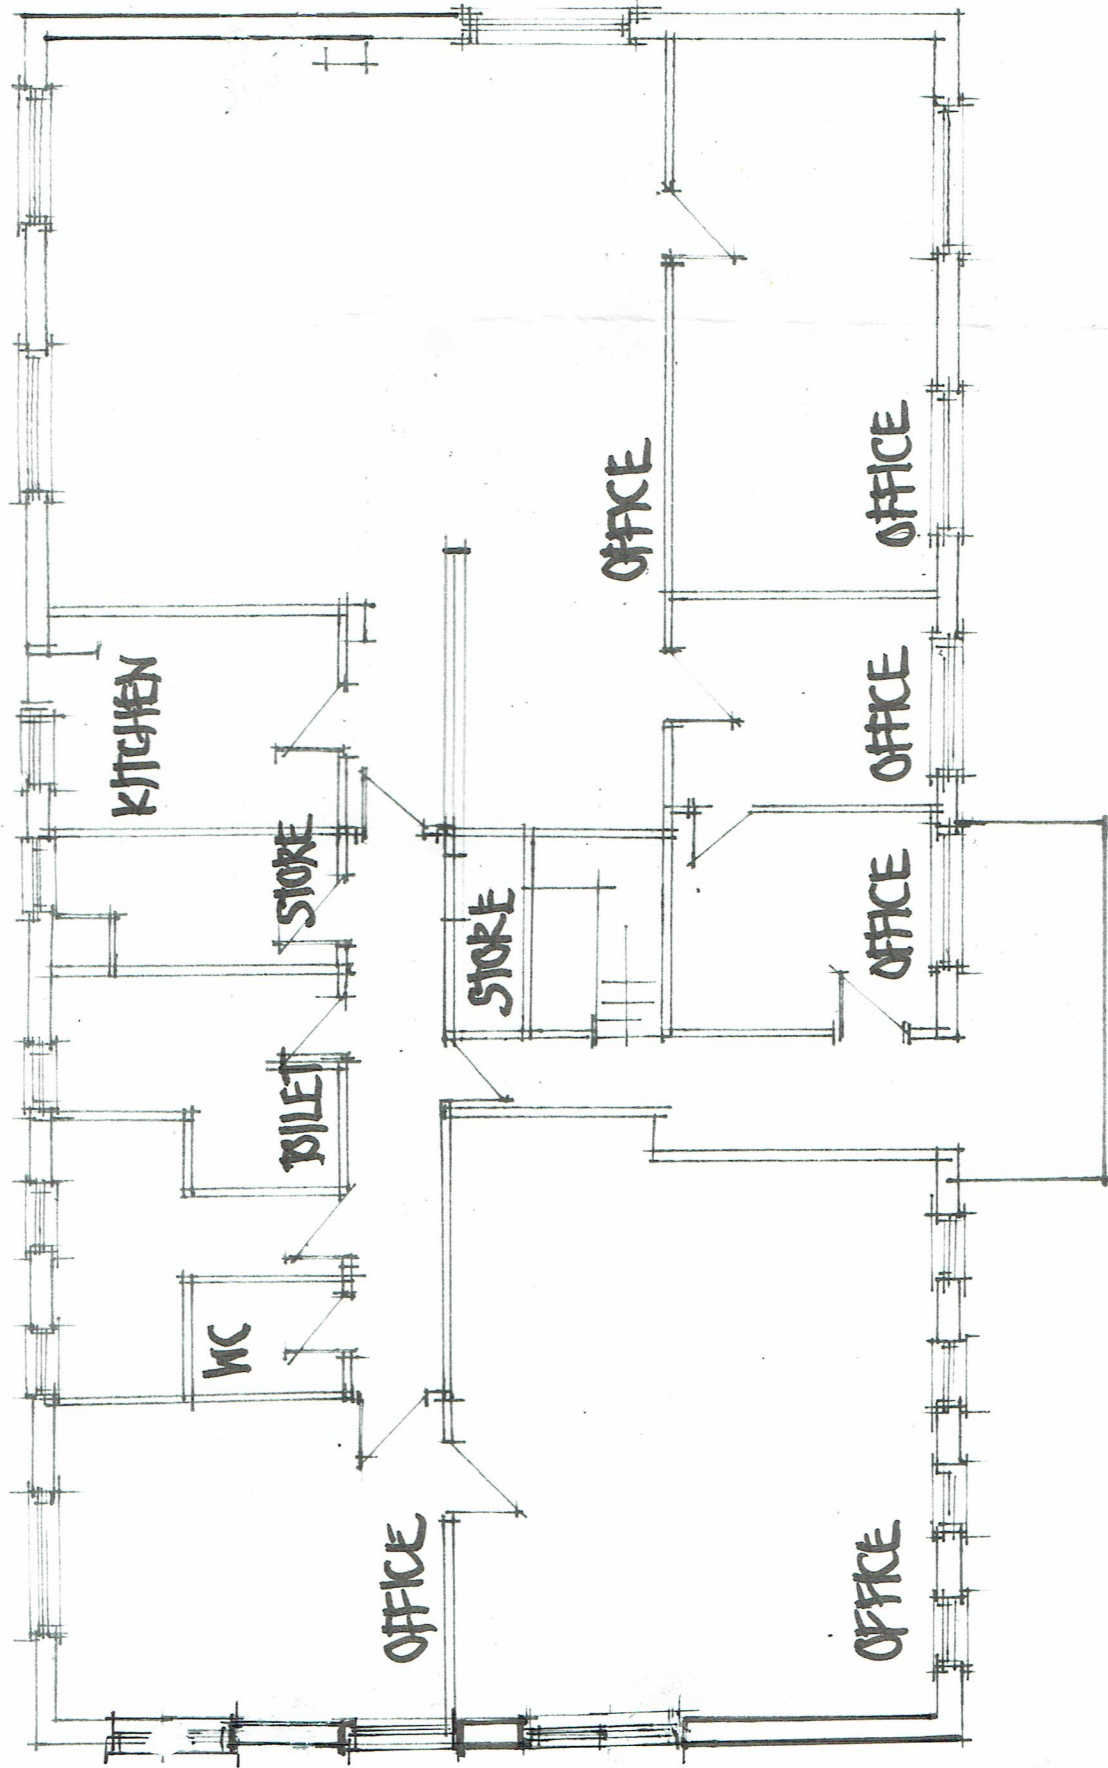

EXISTING
GROUND FLOOR LAYOUT

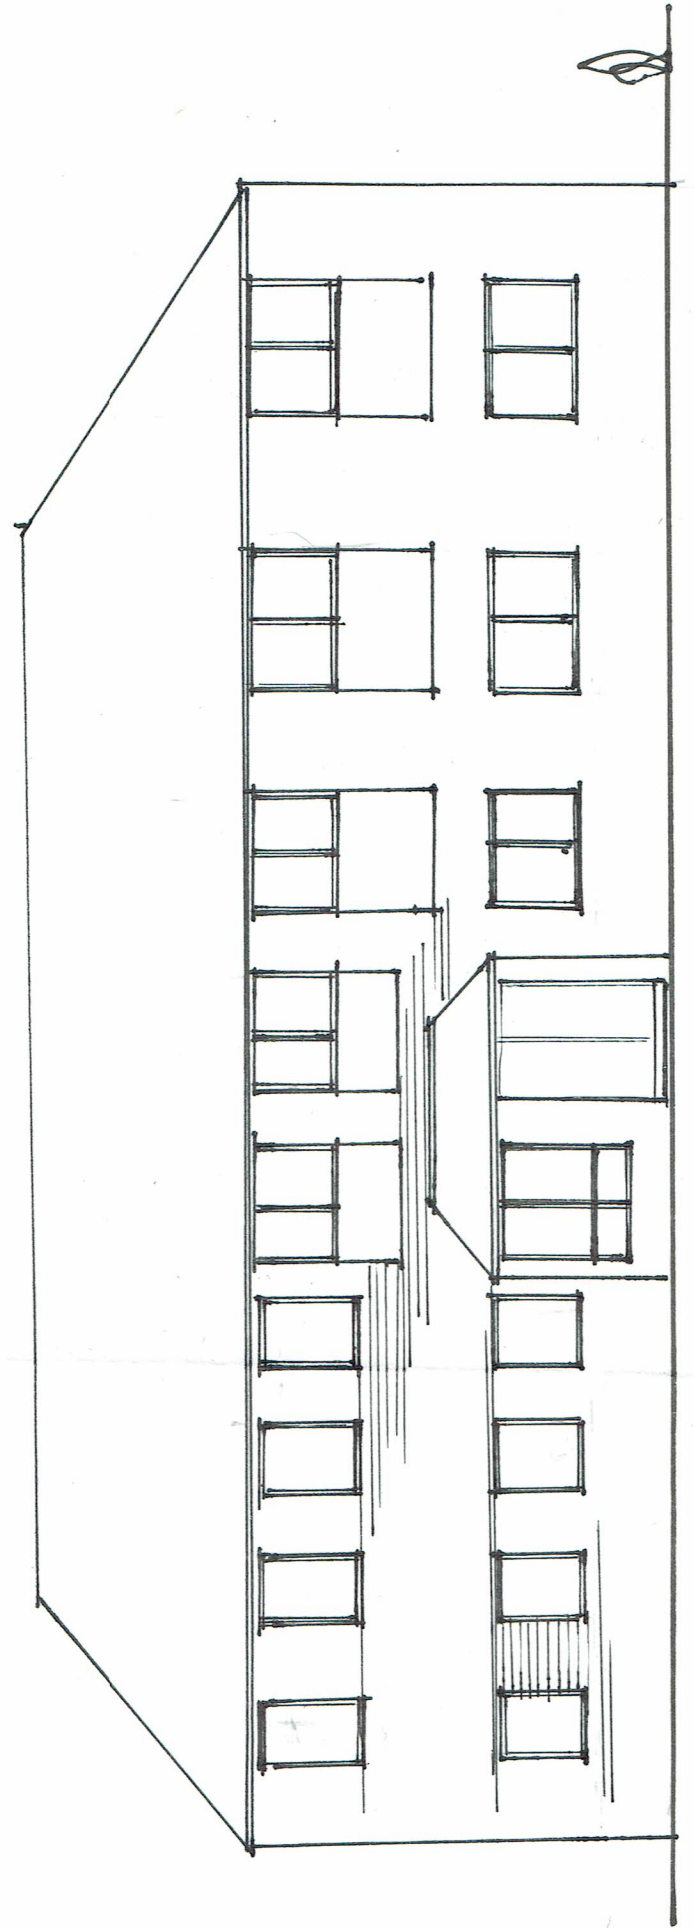

EXISTING FRONT ELEVATION

SCALE 1:100