


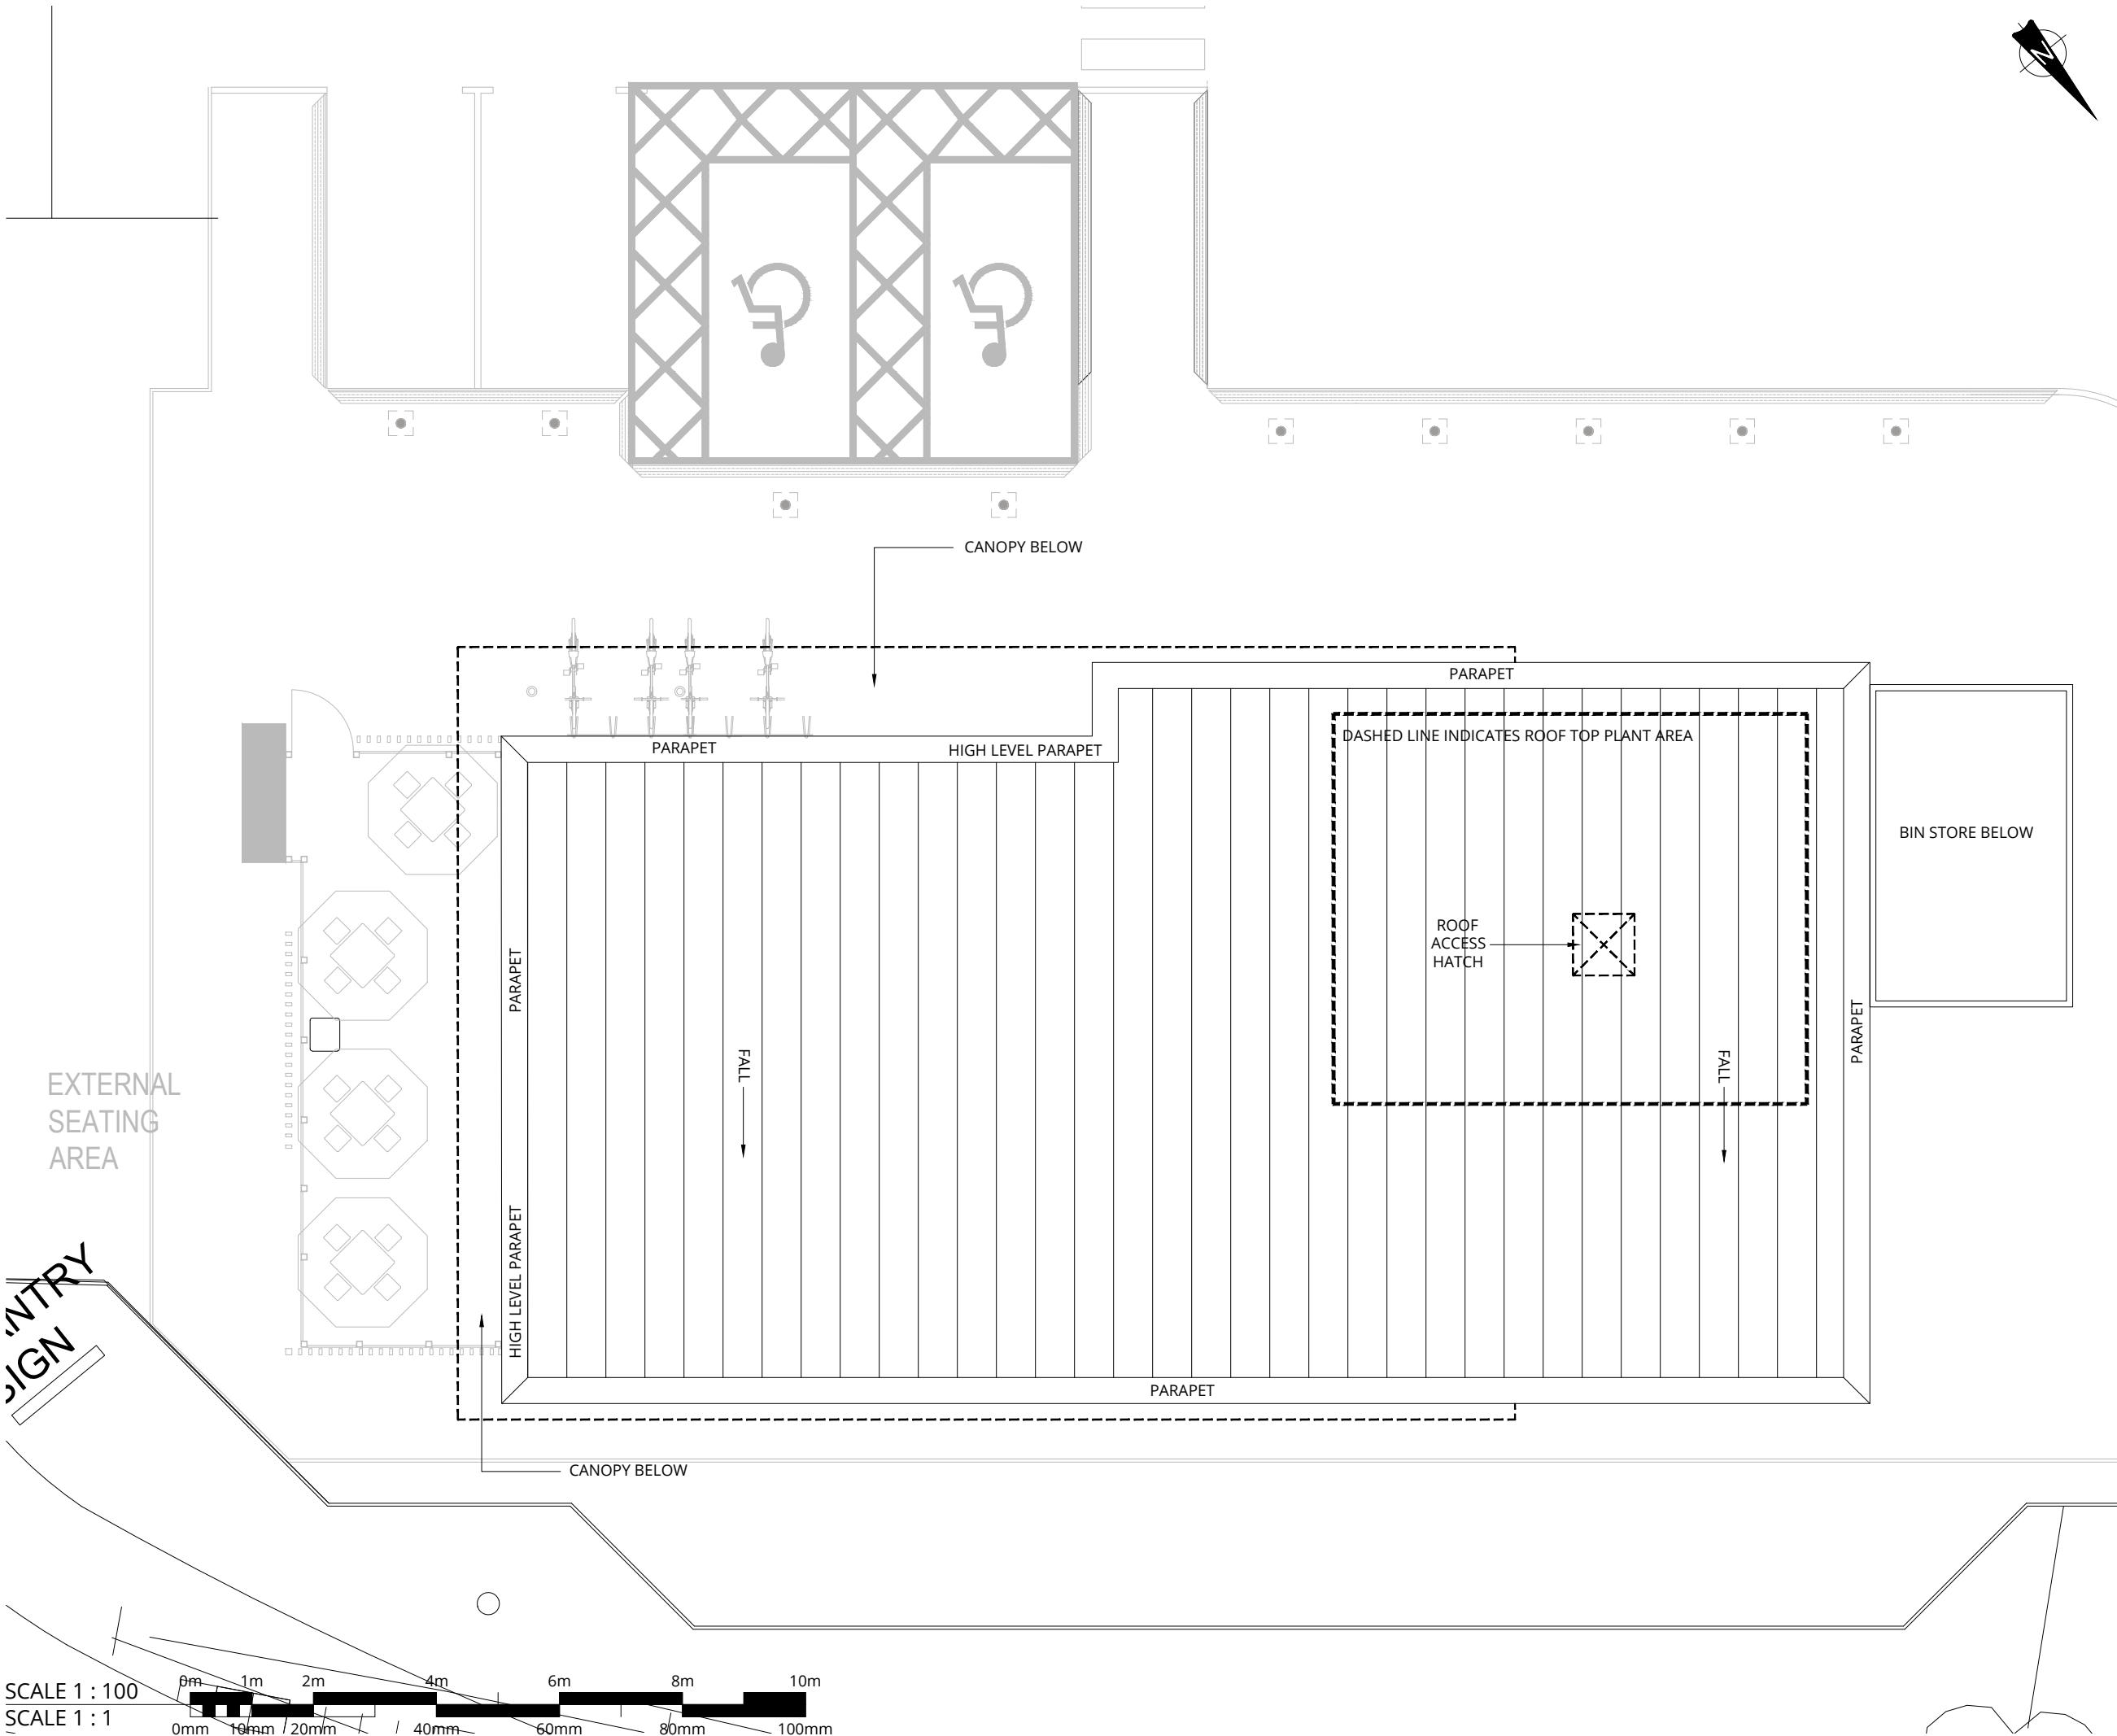

Copyright of this drawing is the property of Urban Edge Architecture Limited. It must not be reproduced or amended nor used in the execution of any works whether in conjunction with the proposed works for which it is prepared or otherwise without the express consent in writing of Urban Edge Architecture Limited.

Urban Edge Architecture Limited
One Scotgate Mews, Scotgate,
Stamford, Lincolnshire, PE9 2FX.
Tel. ++44 (0)1780 755 665
Fax. ++44 (0)1780 755 360

DRAWING TO BE READ IN COLOUR

SITE ADDRESS:

WOMBWELL LANE
BARNSELY
S70 3NS

P00a ISSUED ND 01.08.24
Rev No Description Drawn By Date

URBANEDGE
architecture / landscape / masterplanning

Client
**BKUK GROUP
LIMITED**

Project
**BURGER KING
BARNSELY**

Drawing
**PROPOSED
ROOF PLAN**

Issue Purpose
PLANNING

UE Proj No	Scale	Date	Drawn	Status	Revision
2763	A3 @ 1:100	SEP 2023	DWN	-	P00a

Project - Organisation - Volume/System - Level - Type - Role - Number
2681-URB-BA-ZZ-DR-A-127150