


Ground Floor Plan

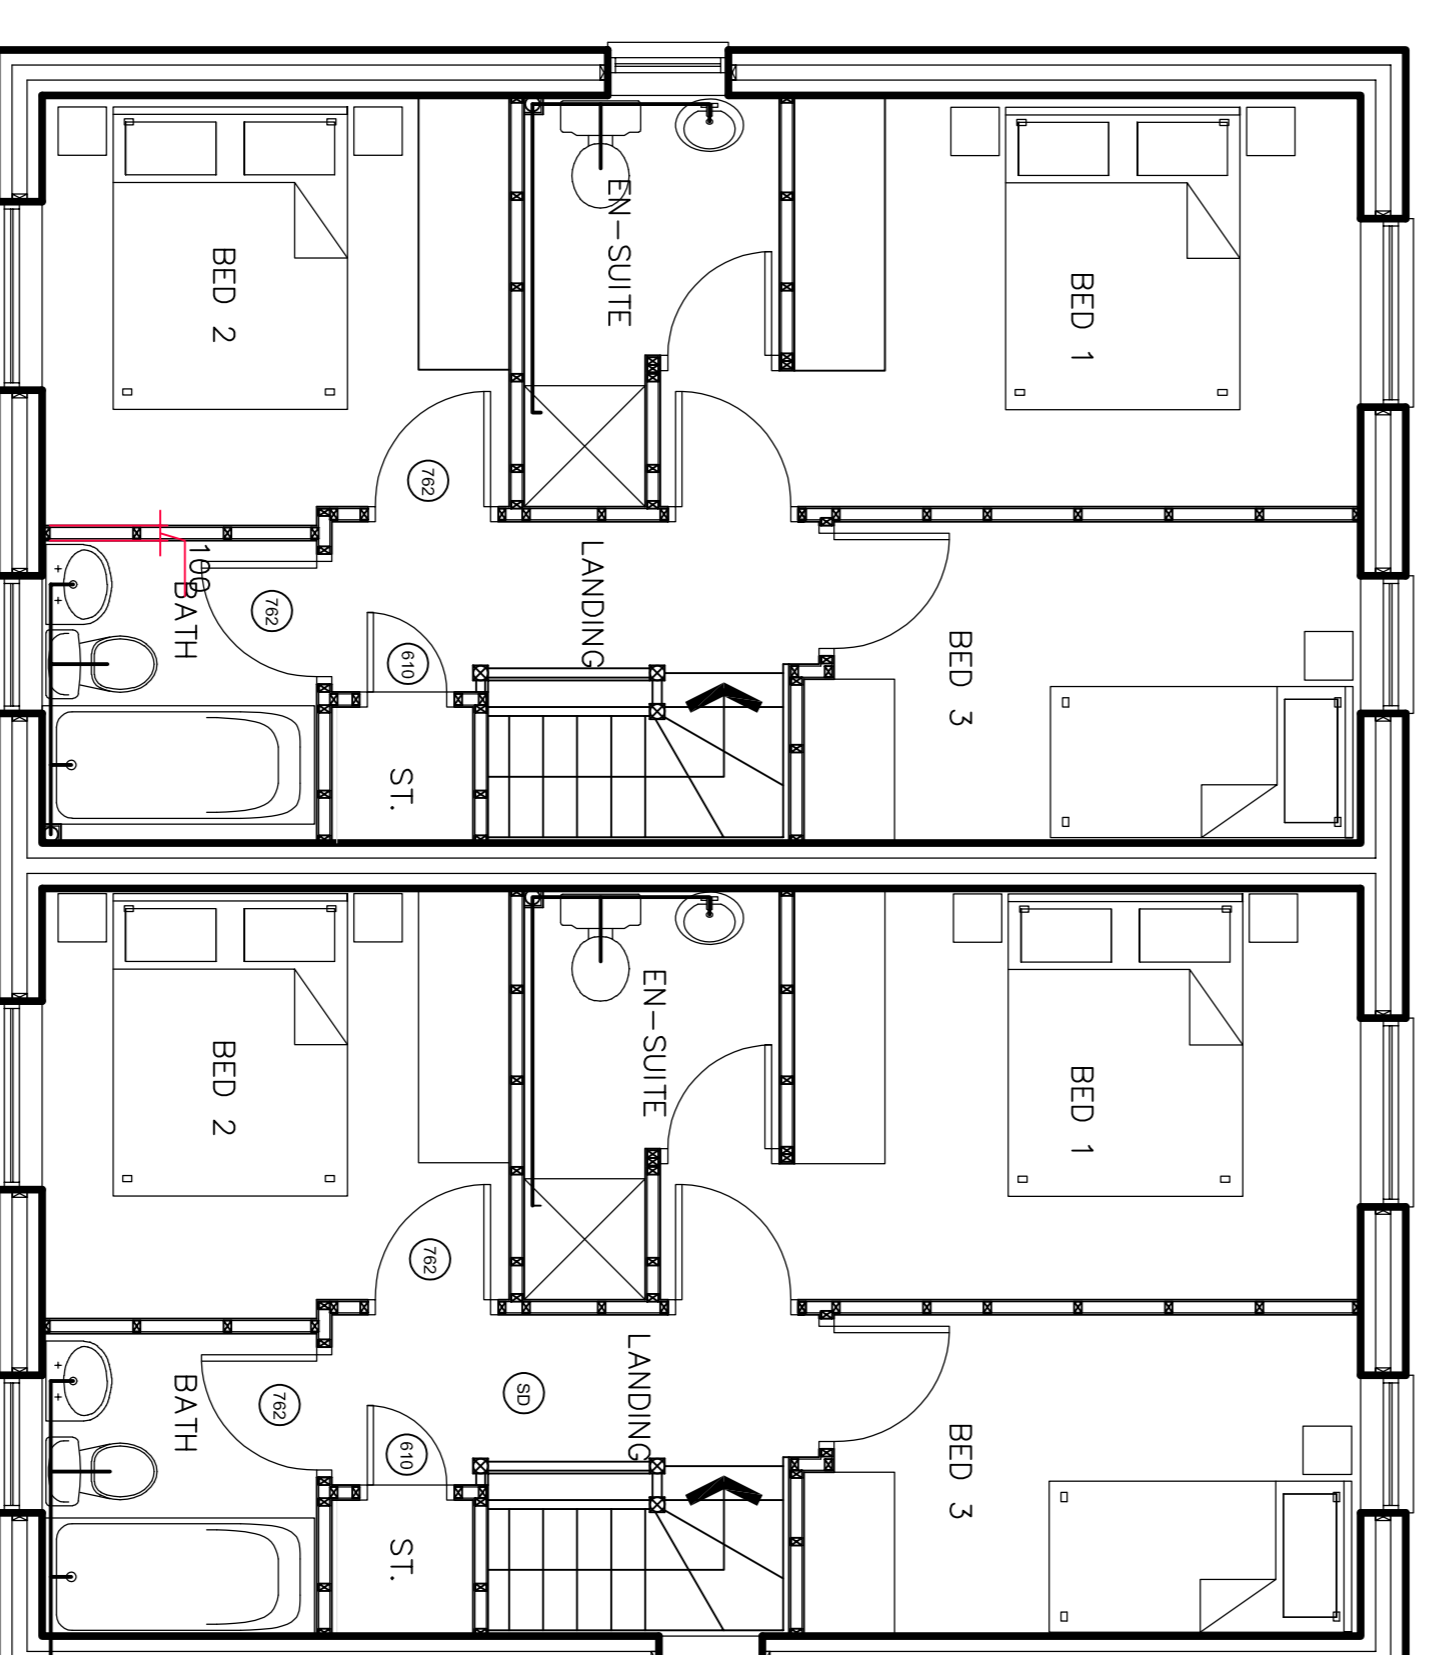

First Floor Plan

GENERAL NOTES

Figured dimensions only, to be taken from this drawing
Do not scale. If in doubt ask.

© Copyright exists on design and information contained in this drawing

No.	Revision/Issue	Date

Client Name
Bush Lane Developments Ltd

Project Name
Residential Development

Project Address
**Oak Road
Thurroose
Nr Barnsley**

Drawing Title
3 Bed Semi Detached

Drawn By
MN

Office Ref
GD/2020/22.011

Project Number
22.011

Date
10-03-2023

Scale
1:50-1:100

Drawing Number
101



Agency House
Unit 19 Ravenhill Way
Rensham, Stratford S21 3WY
T: 01246 452 338
F: 01246 456 794
E: info@mvnarchitecture.com