




EXISTING REAR ELEVATION
SCALE 1:100

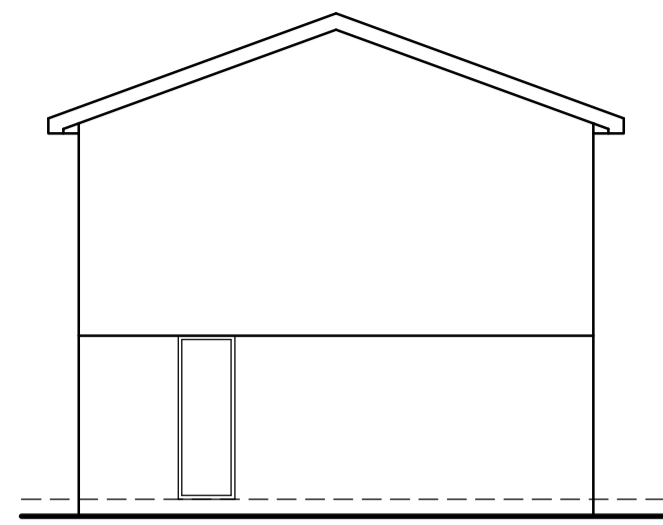


EXISTING SIDE ELEVATION
SCALE 1:100

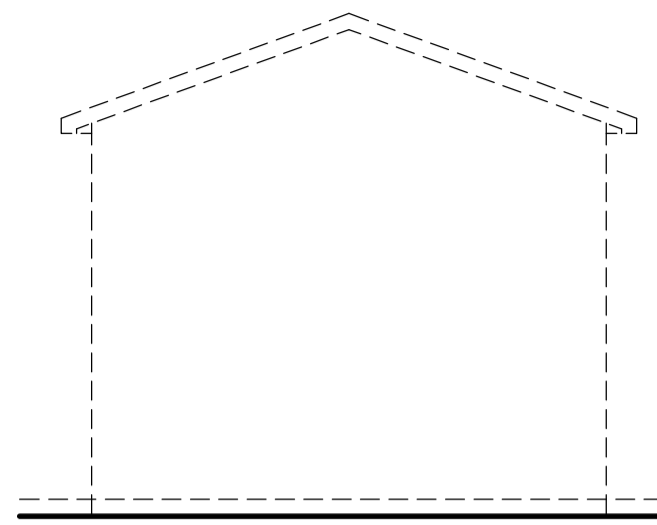


EXISTING SIDE ELEVATION
SCALE 1:100

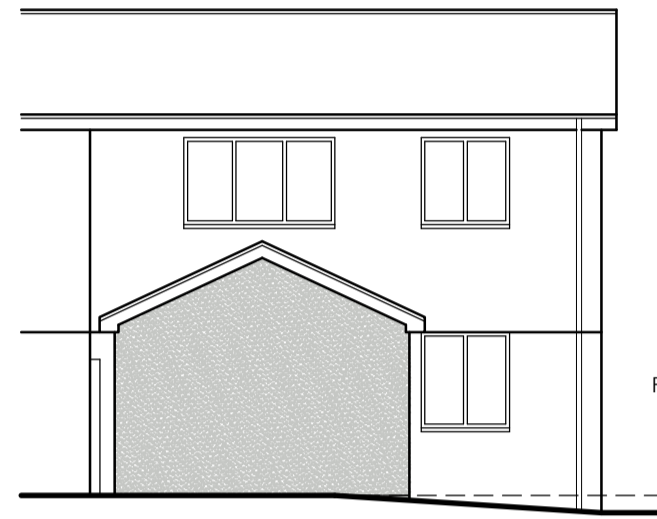

PROPOSED REAR ELEVATION
SCALE 1:100

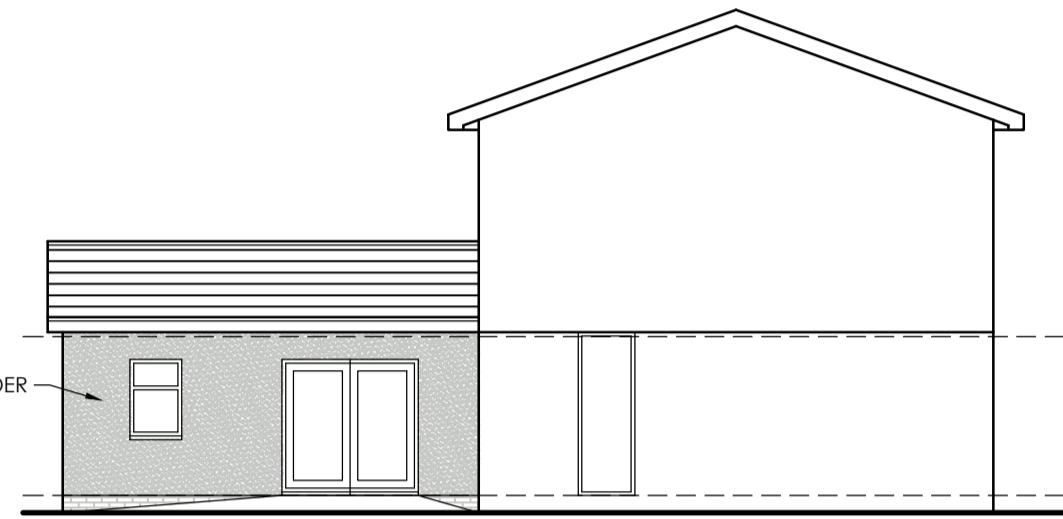


PROPOSED SIDE ELEVATION
SCALE 1:100

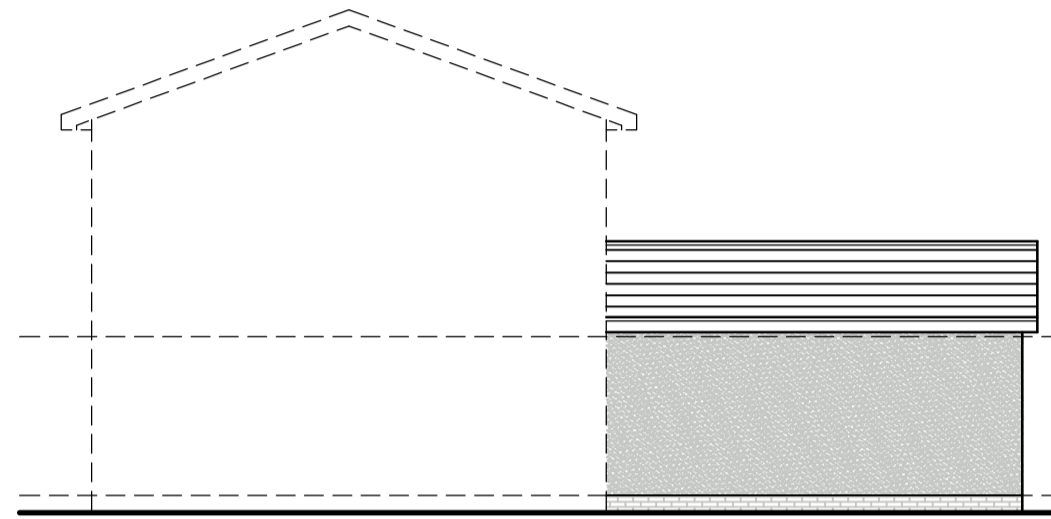


PROPOSED SIDE ELEVATION
SCALE 1:100



SITE PLAN
SCALE 1:500

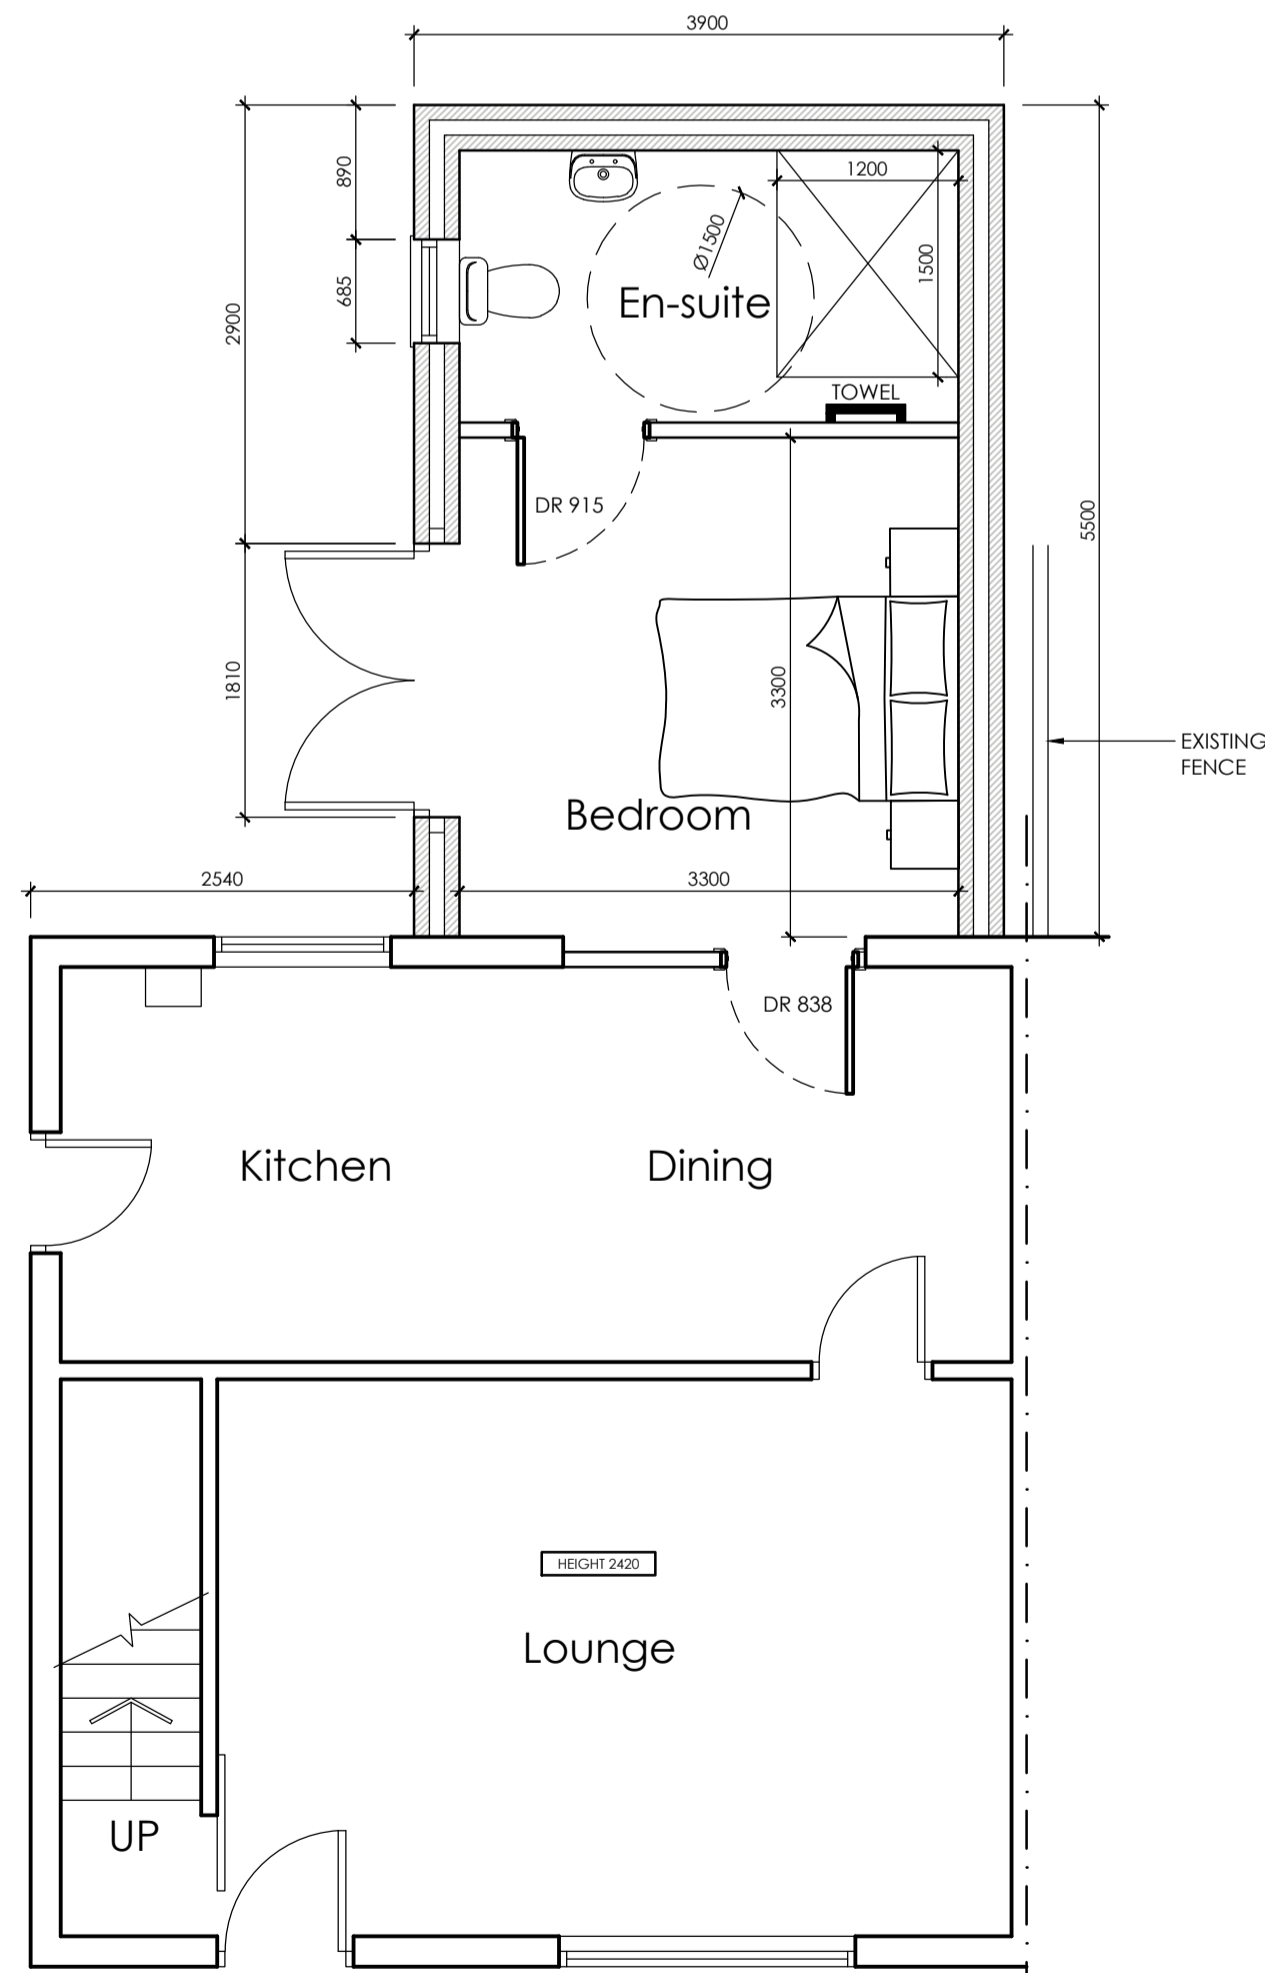

PROPOSED GROUND FLOOR PLAN
SCALE 1:50

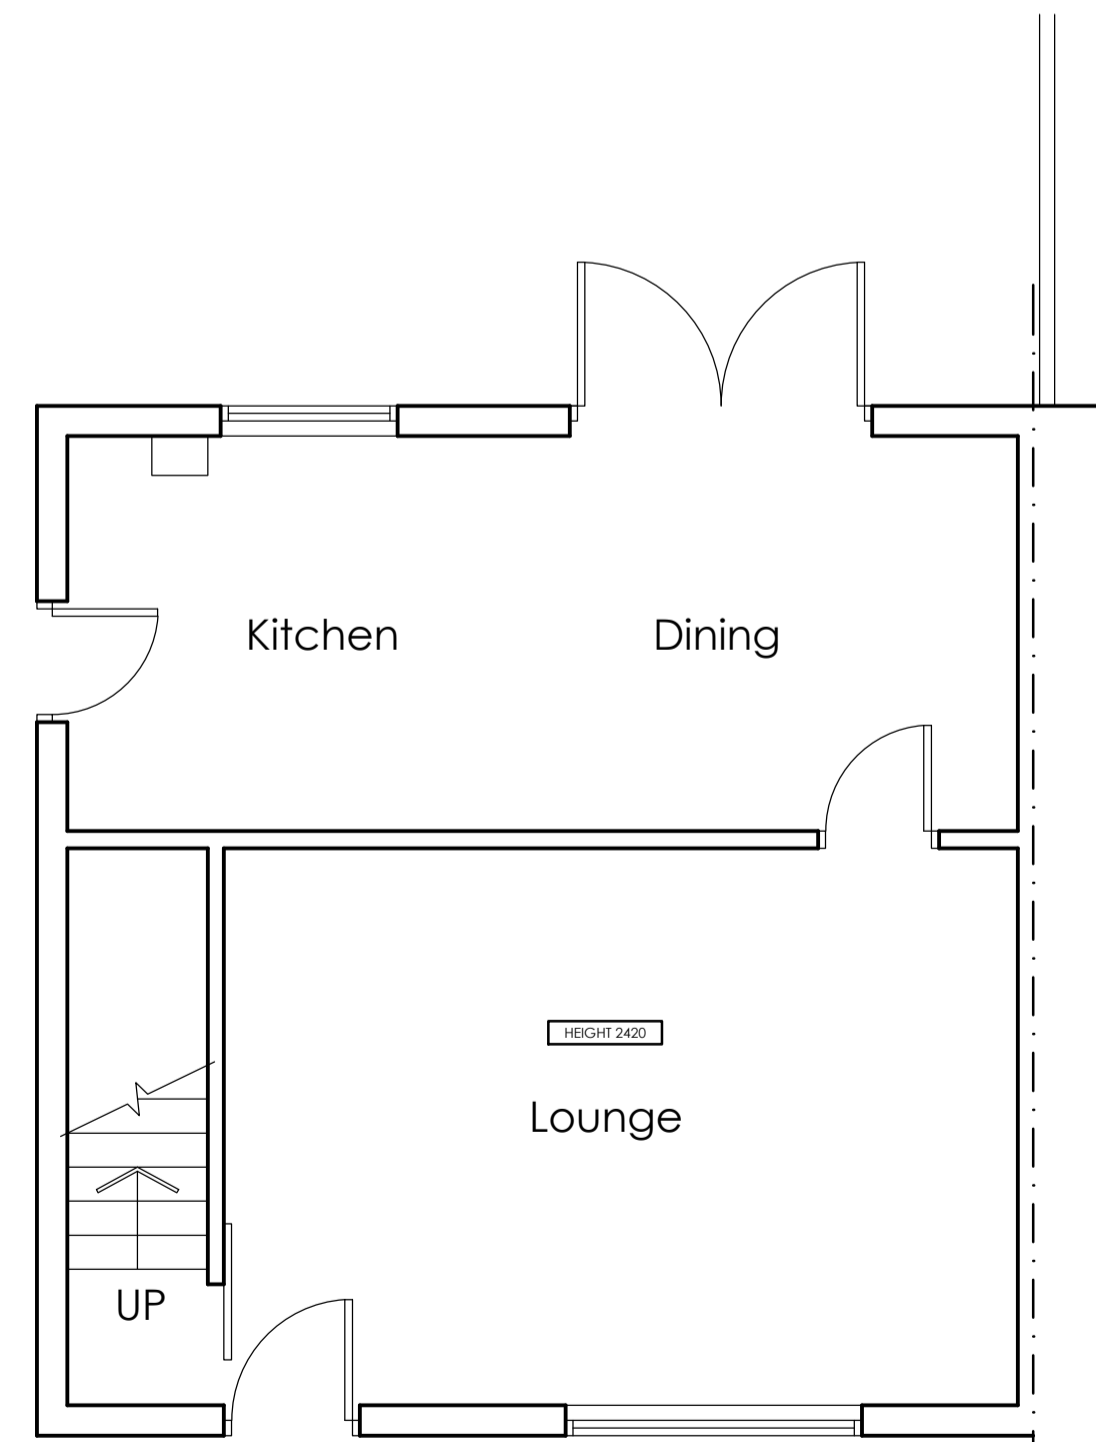

EXISTING GROUND FLOOR PLAN
SCALE 1:50



LOCATION PLAN
SCALE 1:1250

		OFFICE ONE, DRILL HALL, 11 EASTGATE, BARNSELEY, S70 2EU		Phone: 01226 208482 Email: info@whiteagus.co.uk Web: www.whiteagus.co.uk	
Project: PROPOSED EXTENSION AT 35 EAST PINFOLD, ROYSTON BARNSELEY, S71 4PB			Client: MR NIGEL BROOKE		
Drawing Title: PLANS AND ELEVATIONS			Date: NOVEMBER 2025	Scale: 1:50 & 1:100 @ A1	Ref: 25-135
Date: 25/11/2025 26/11/2025 28/11/2025	Suffix: A B C	Description: REVISED EN-SUITE LAYOUT REVISED DOOR SIZE REVISED	Date:	Suffix:	Description:
			Dwg. No. 01	Rev. C	