




SOUTH ELEVATION

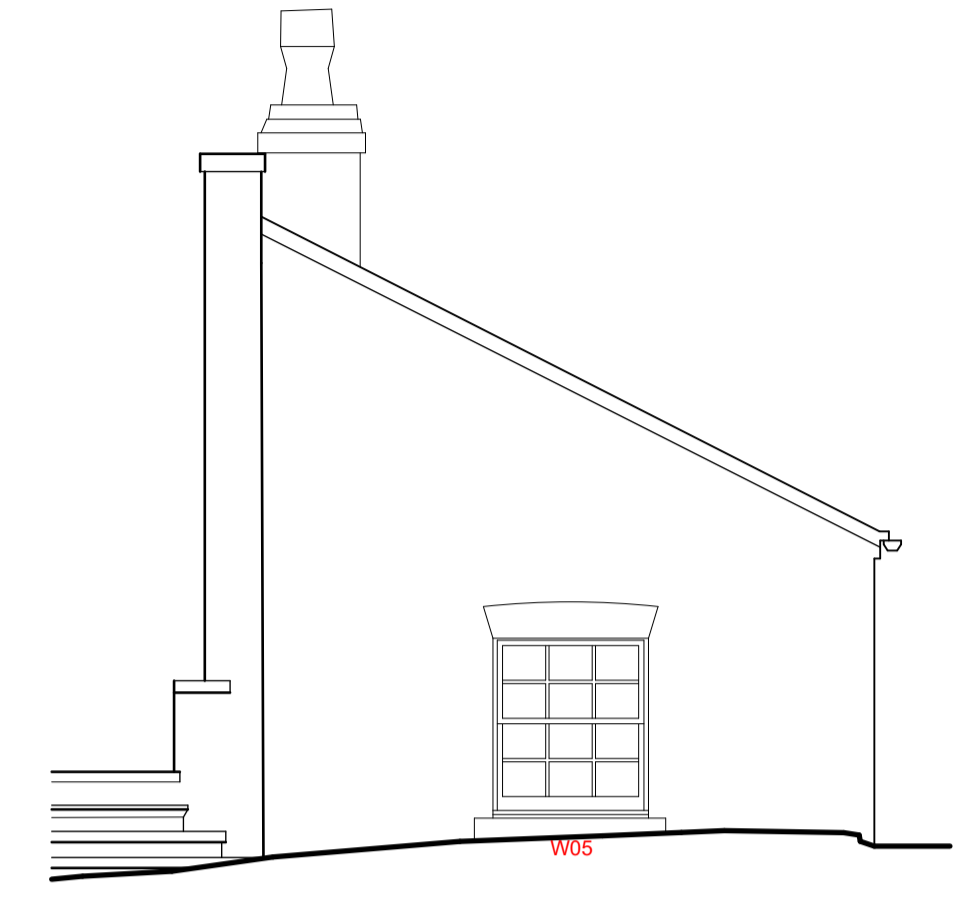


EAST ELEVATION

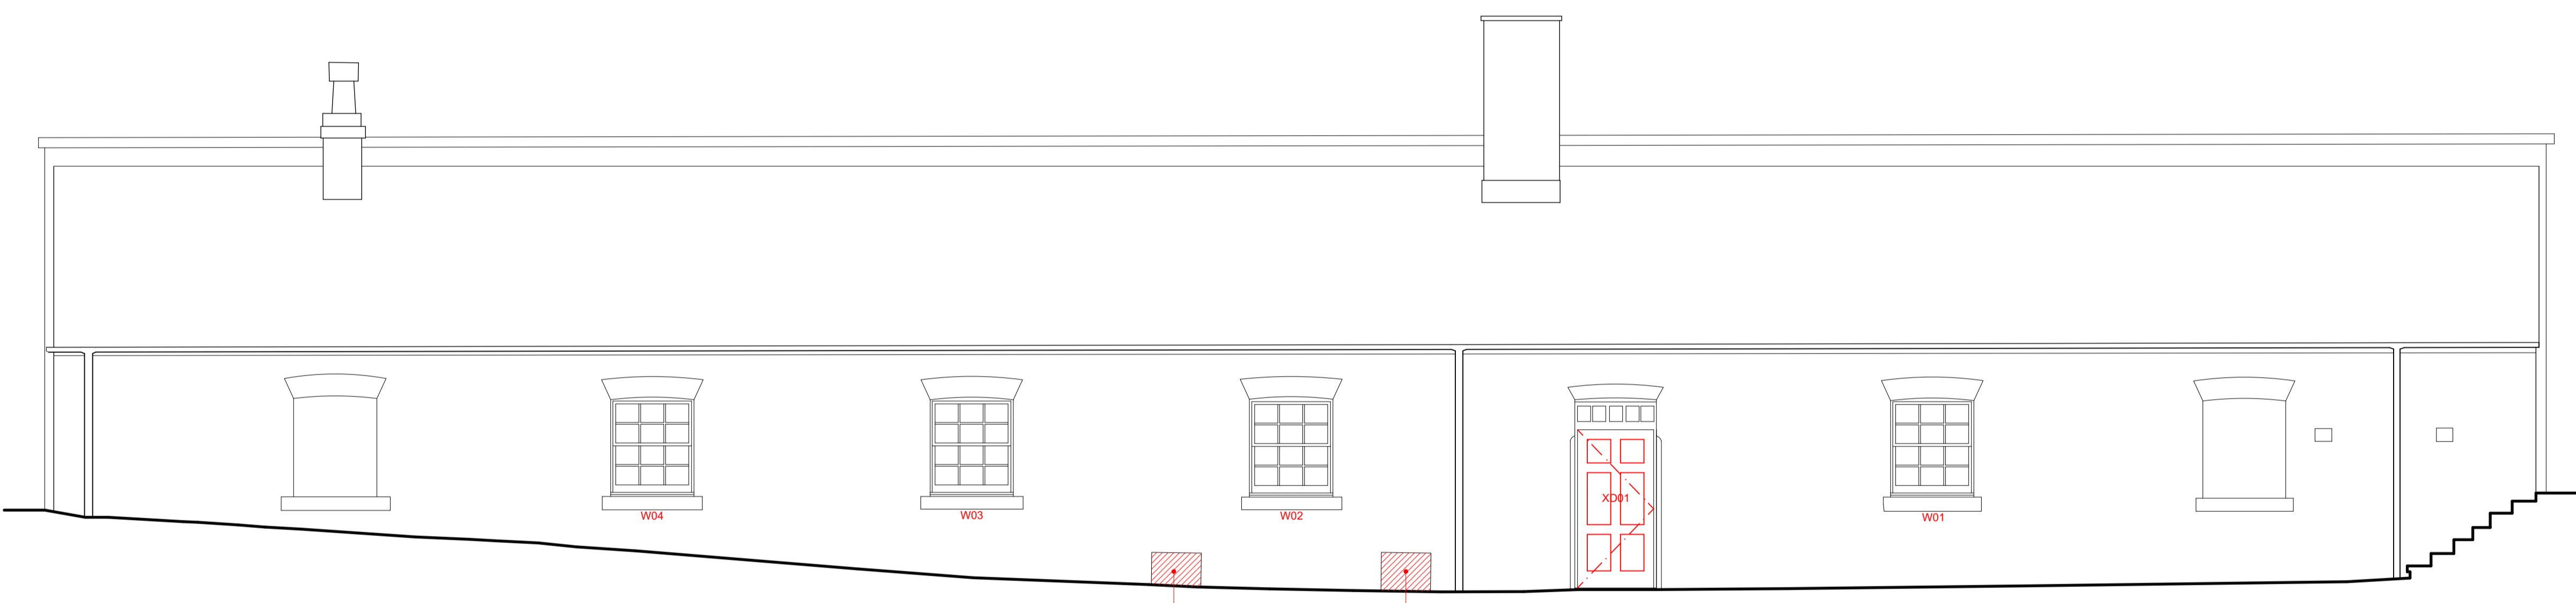

NORTH ELEVATION

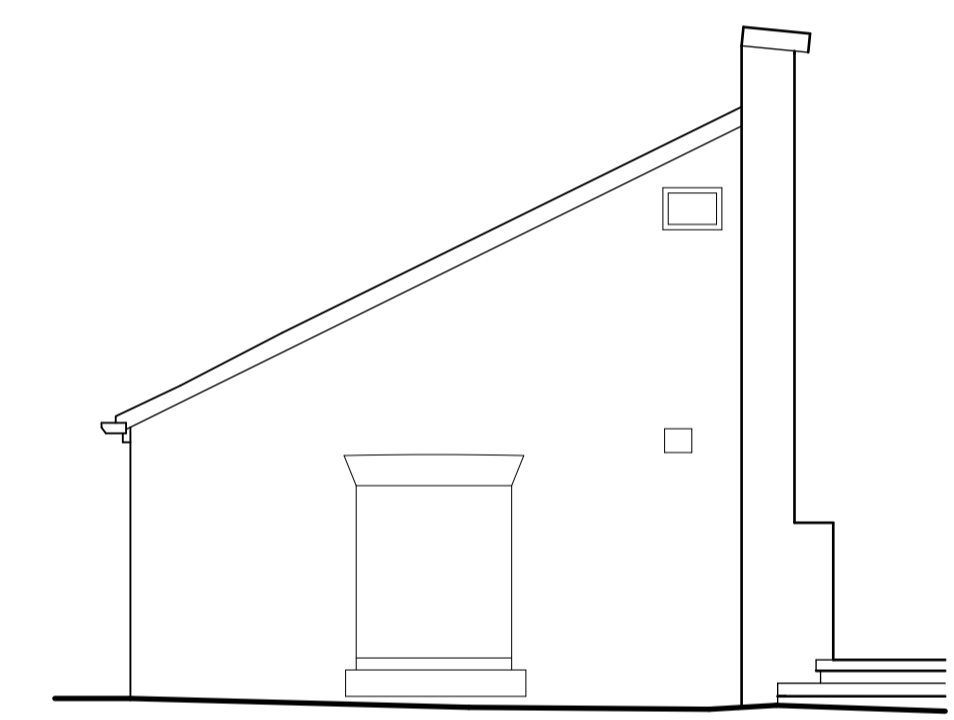

WEST ELEVATION

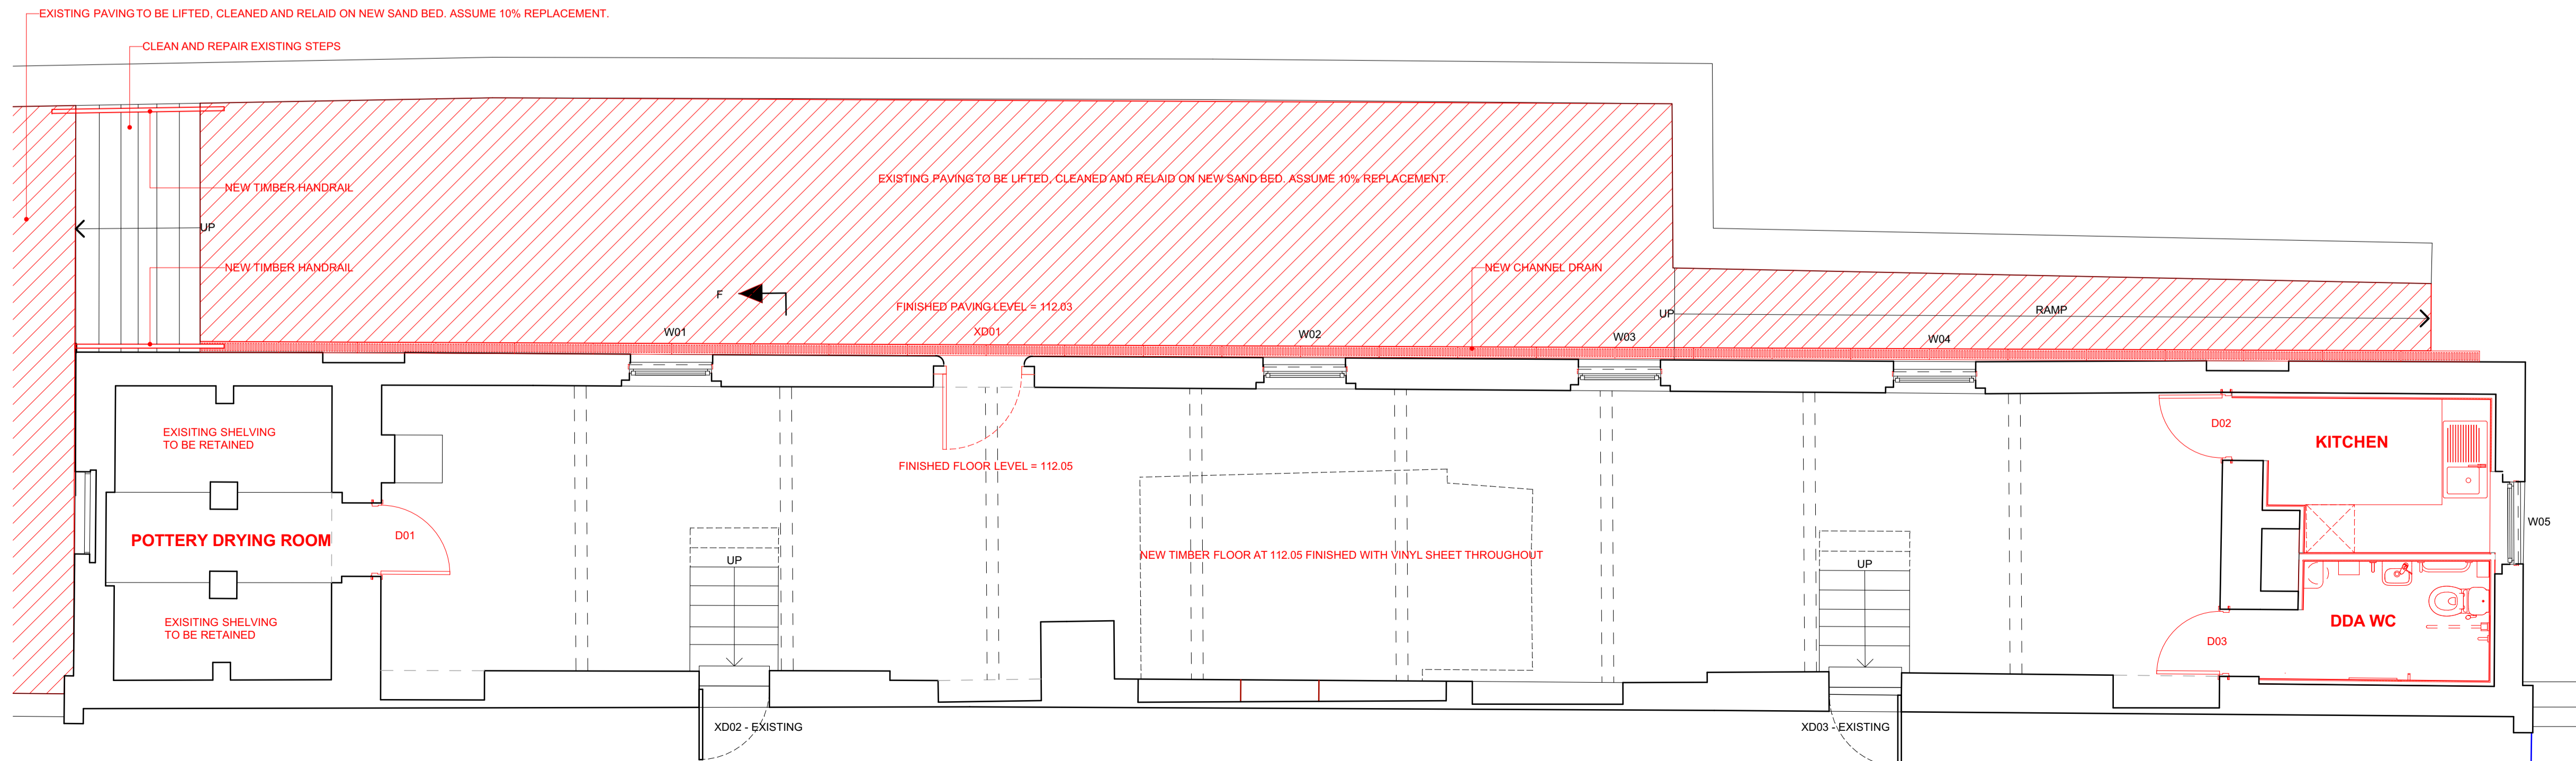

PLAN






**NOTE:** DWG Files are provided FOR INFORMATION only. DWG Files are generated from ArchiCAD. Non-editable Hardcopies and PDF Files take precedence and in the event of any discrepancies please advise the Architect immediately.

DRAWING TITLE: <b>WORKS TO EXISTING NORTH RANGE TRAINING CENTRE</b>		
JOB DESCRIPTION: <b>CANNON HALL - NORTH RANGE TRAINING CENTRE</b>		
STATUS:		
DRAWING SCALE: <b>1:50 @ A1</b>	DATE: <b>11-11-2020</b>	DRAWING REF: <b>2738-D-004A</b>

**BAART HARRIES NEWALL**  
**ARCHITECTS**

1 WILDERHOPE HOUSE  
POUNCEY GARDENS  
BELLE Vue  
SHREWSBURY ST13 7JG  
Fax: 01743 34944  
Tel: 01743 361261