




Layout Plan
1:50

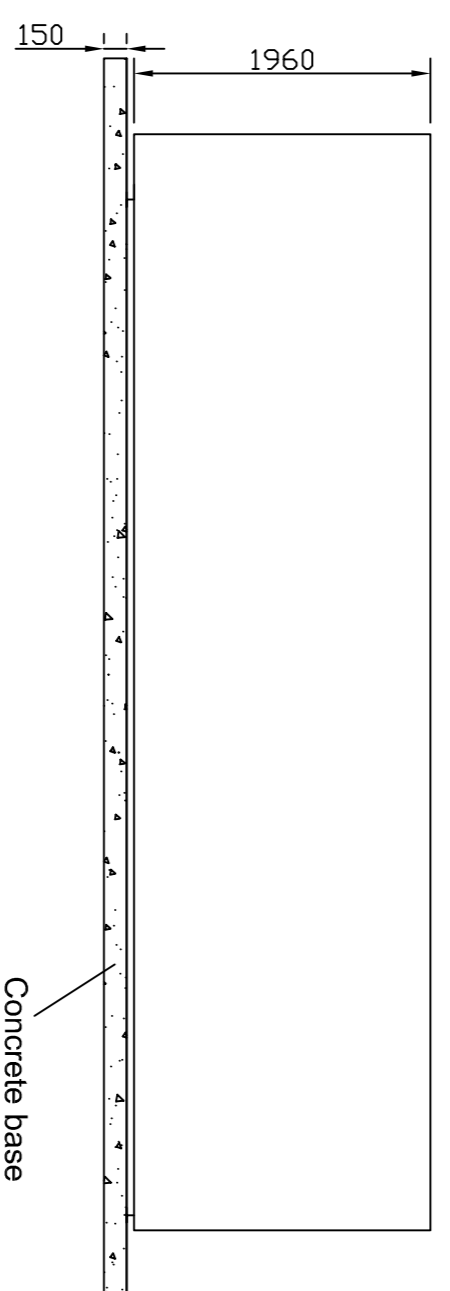

Rear Elevation
1:50

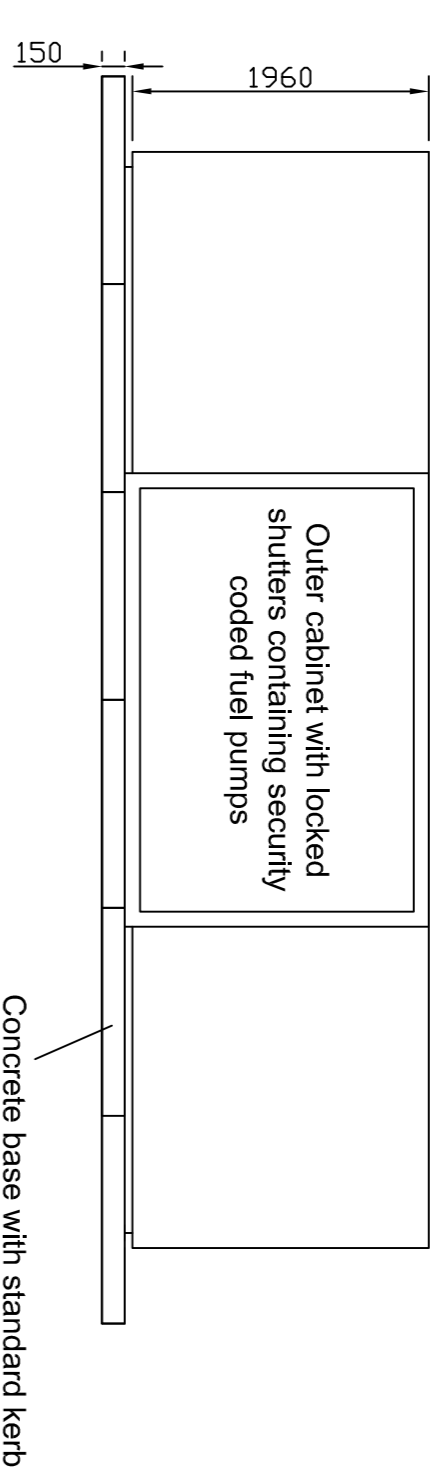

Front Elevation
1:50

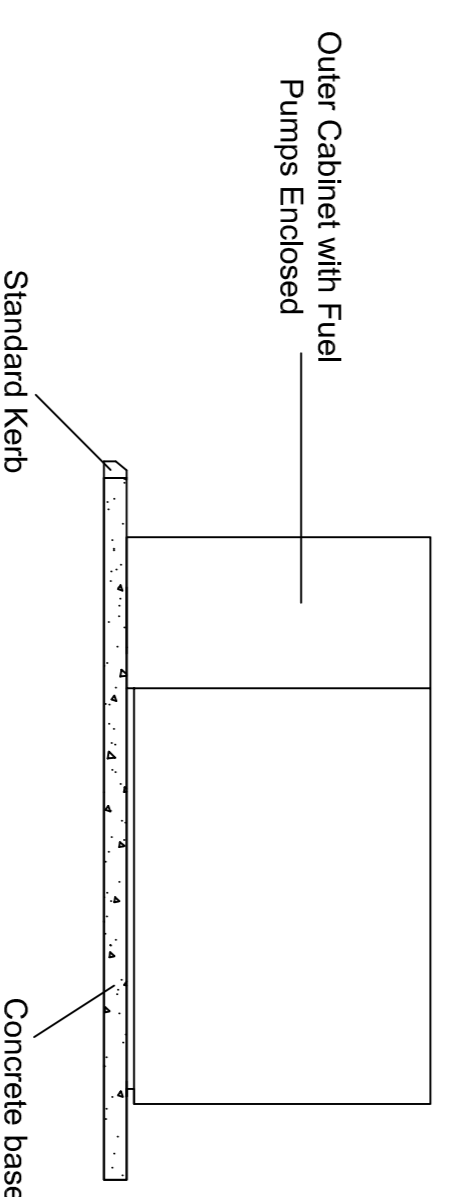

Rear Elevation
1:50

| REV | DATE | BY | DESCRIPTION | CHK | APP |
|-----|------|----|-------------|-----|-----|
| A | - | - | - | - | - |

INFORMATION

CarillionWSP
 CarillionWSP
 Ripley Drive, Millers Green, Sheffield, S18 2PL
 Tel: +44(0)1924 224124 Fax: +44(0)1924 224125
 http://www.carillionwsp.com

Highways Agency

PROJECT
 HIGHWAYS AGENCY
 AREA 12 MAC

TITLE
 BIRDWELL FUEL TANK
 PLANNING PERMISSION BMBC
 LAYOUT & ELEVATIONS

| SCALE | DATE | DESIGNED BY | CHECKED | APPROVED | SHEET |
|-------|----------|-------------|---------|----------|-------|
| 1:50 | 08.05.09 | MCG | - | - | A1 |

DRAWING NO: 390538D/BIRDWELL/2600_02