




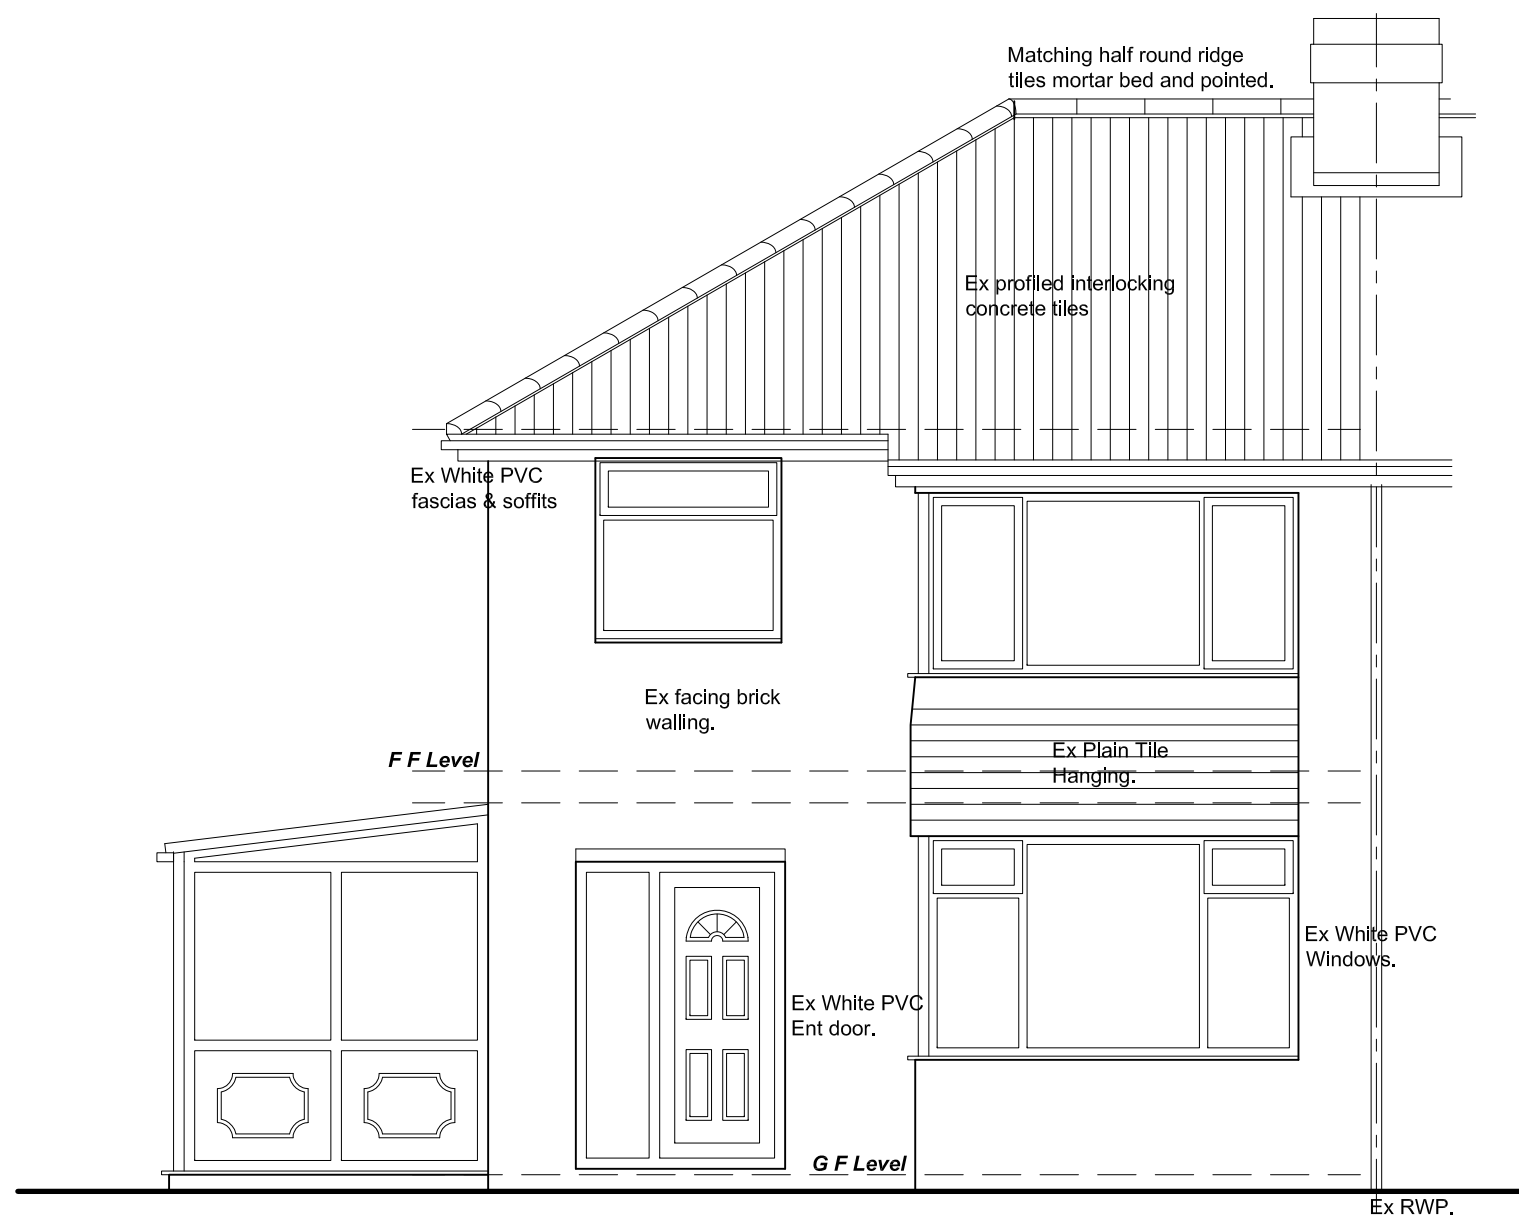


FRONT (NW) ELEVATION

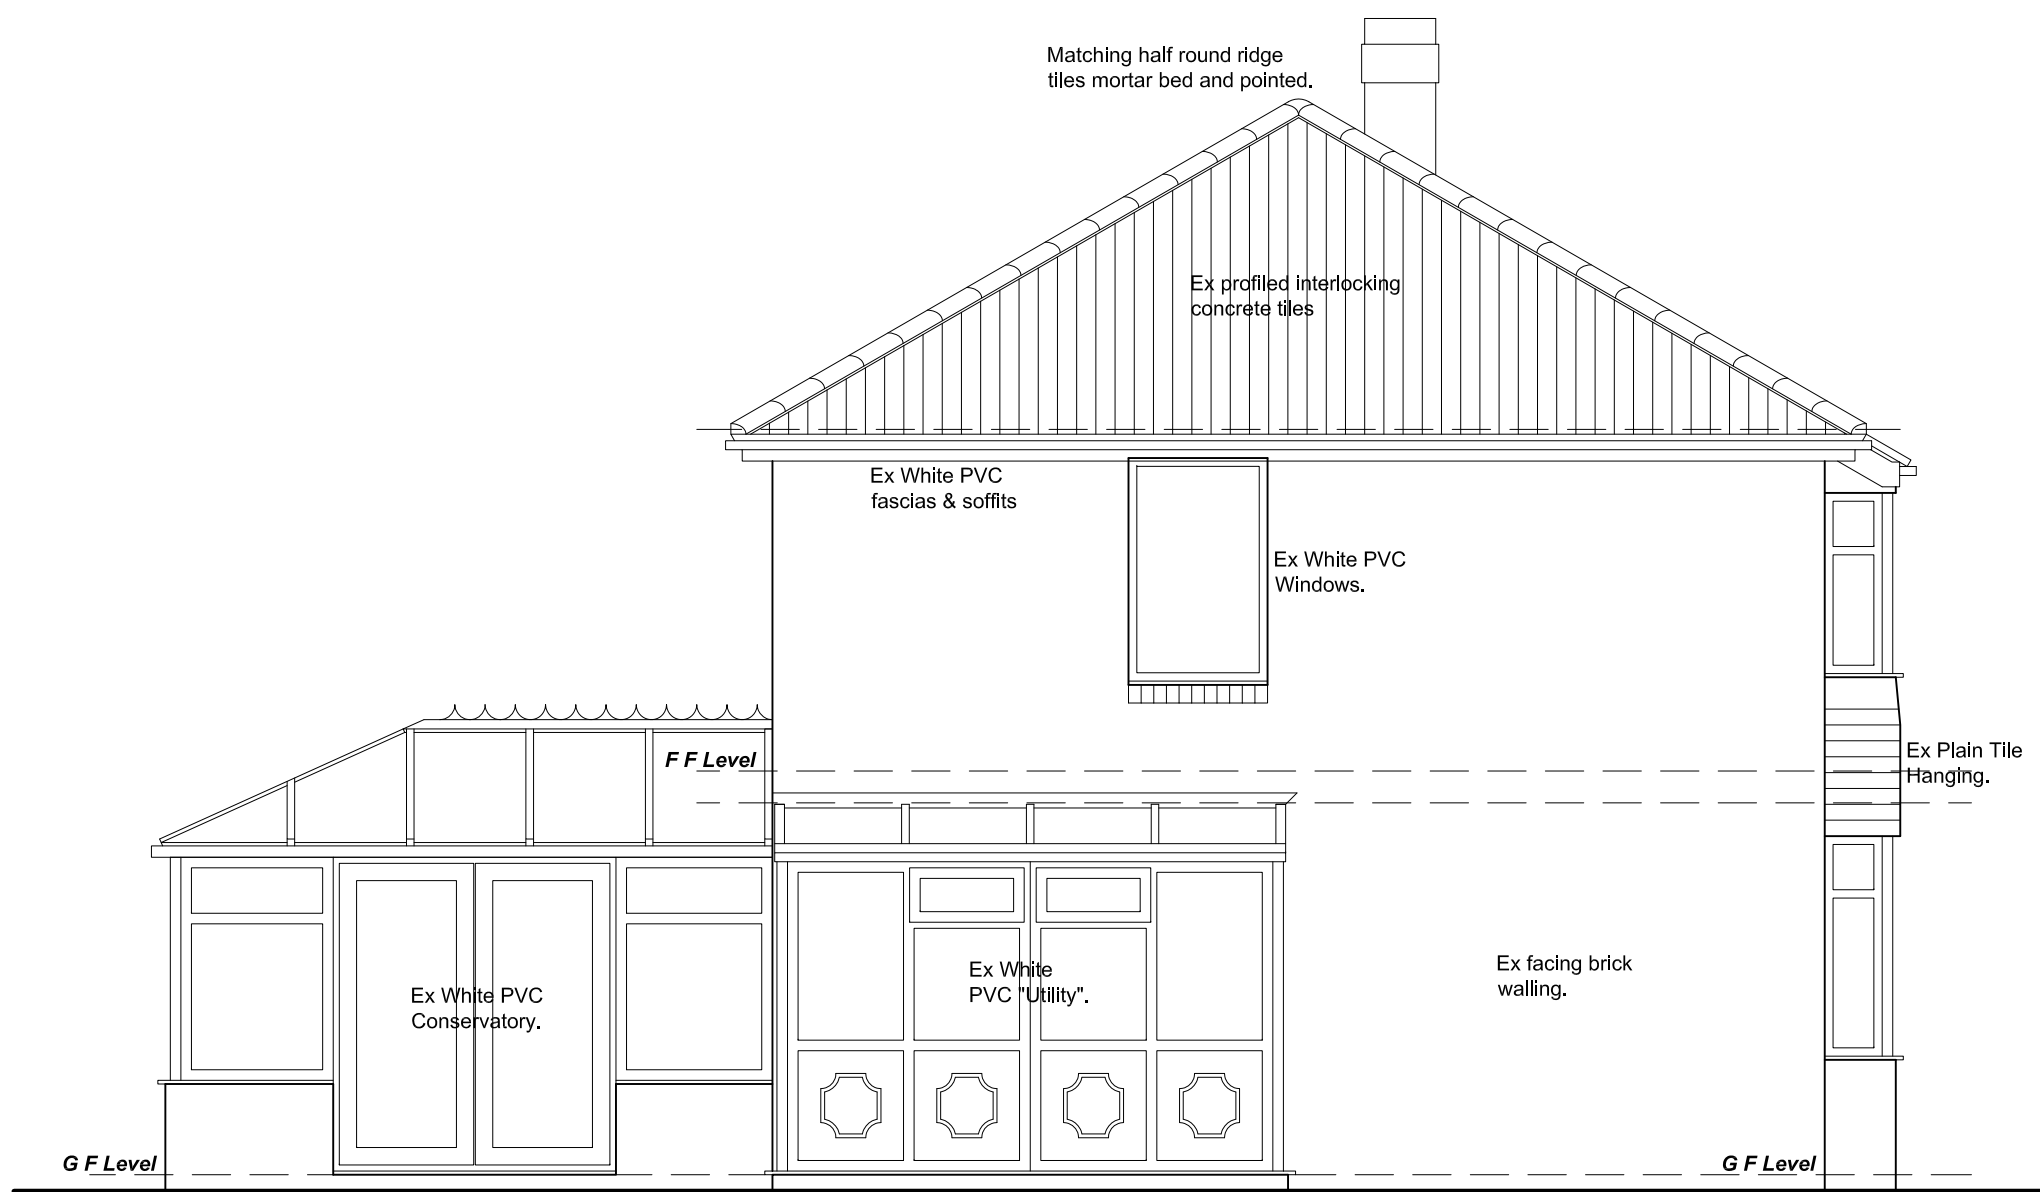


END (NE) ELEVATION

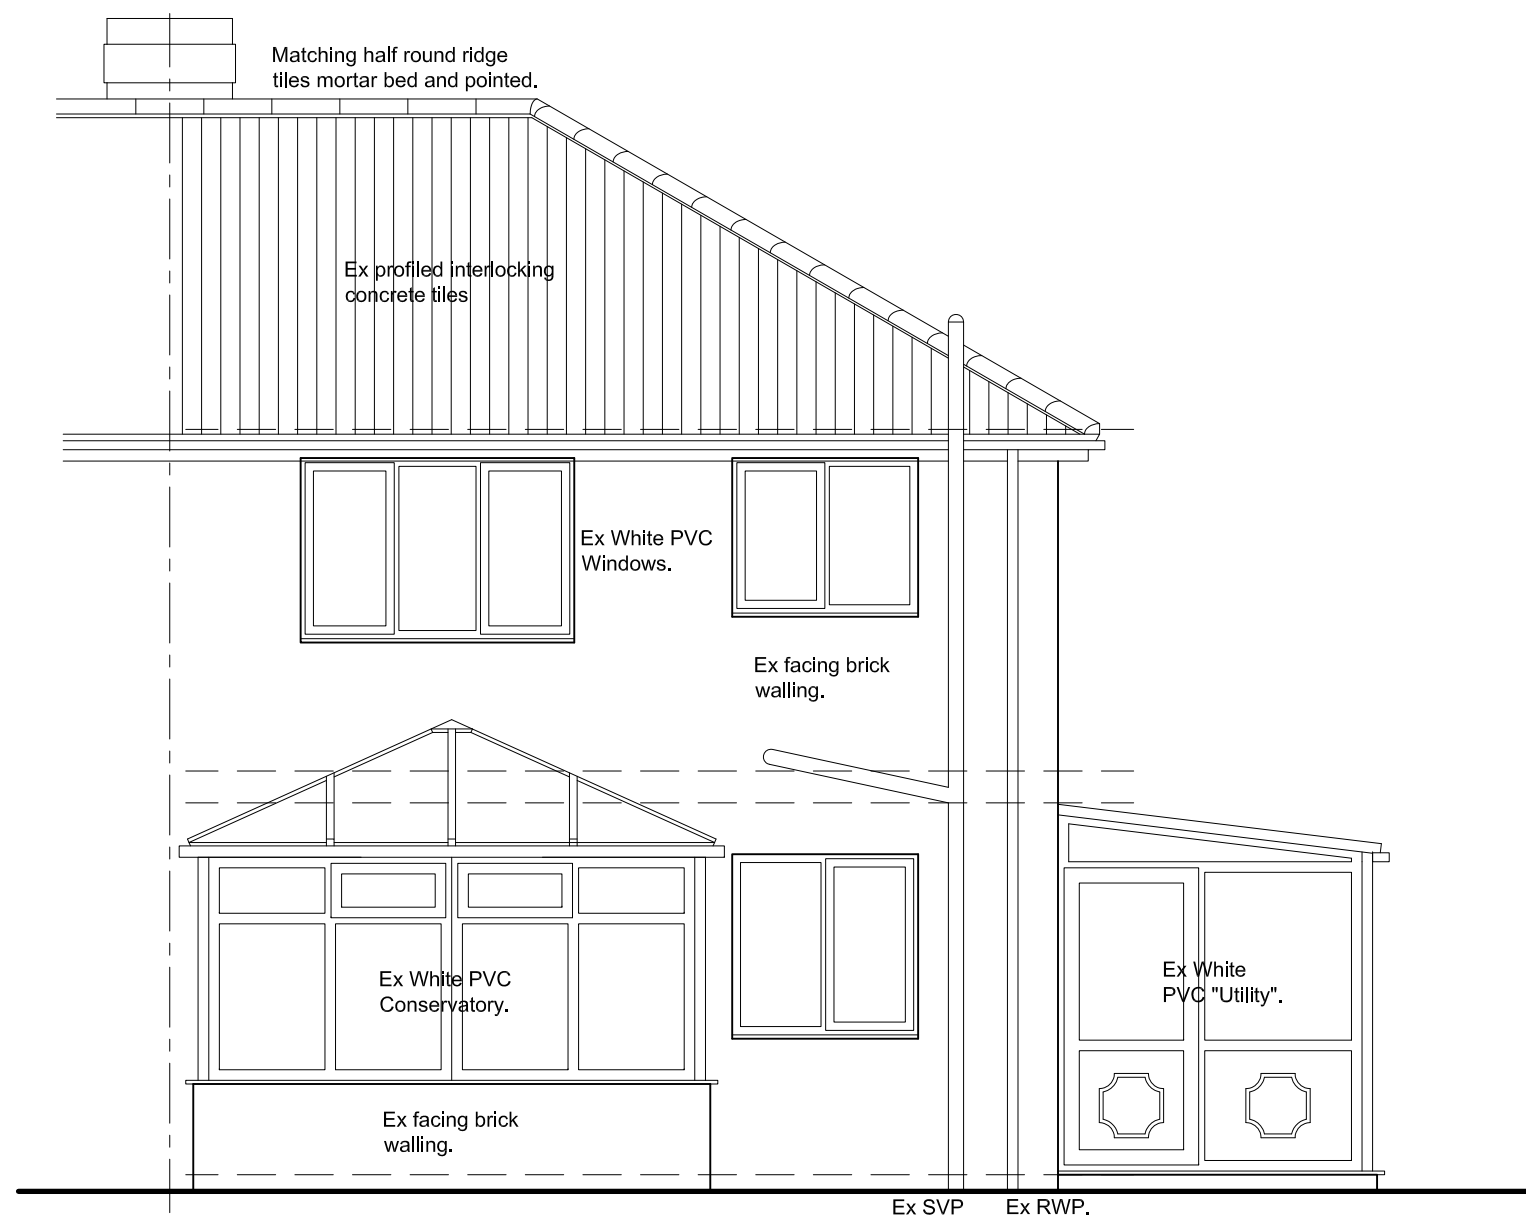

REAR (SE) ELEVATION

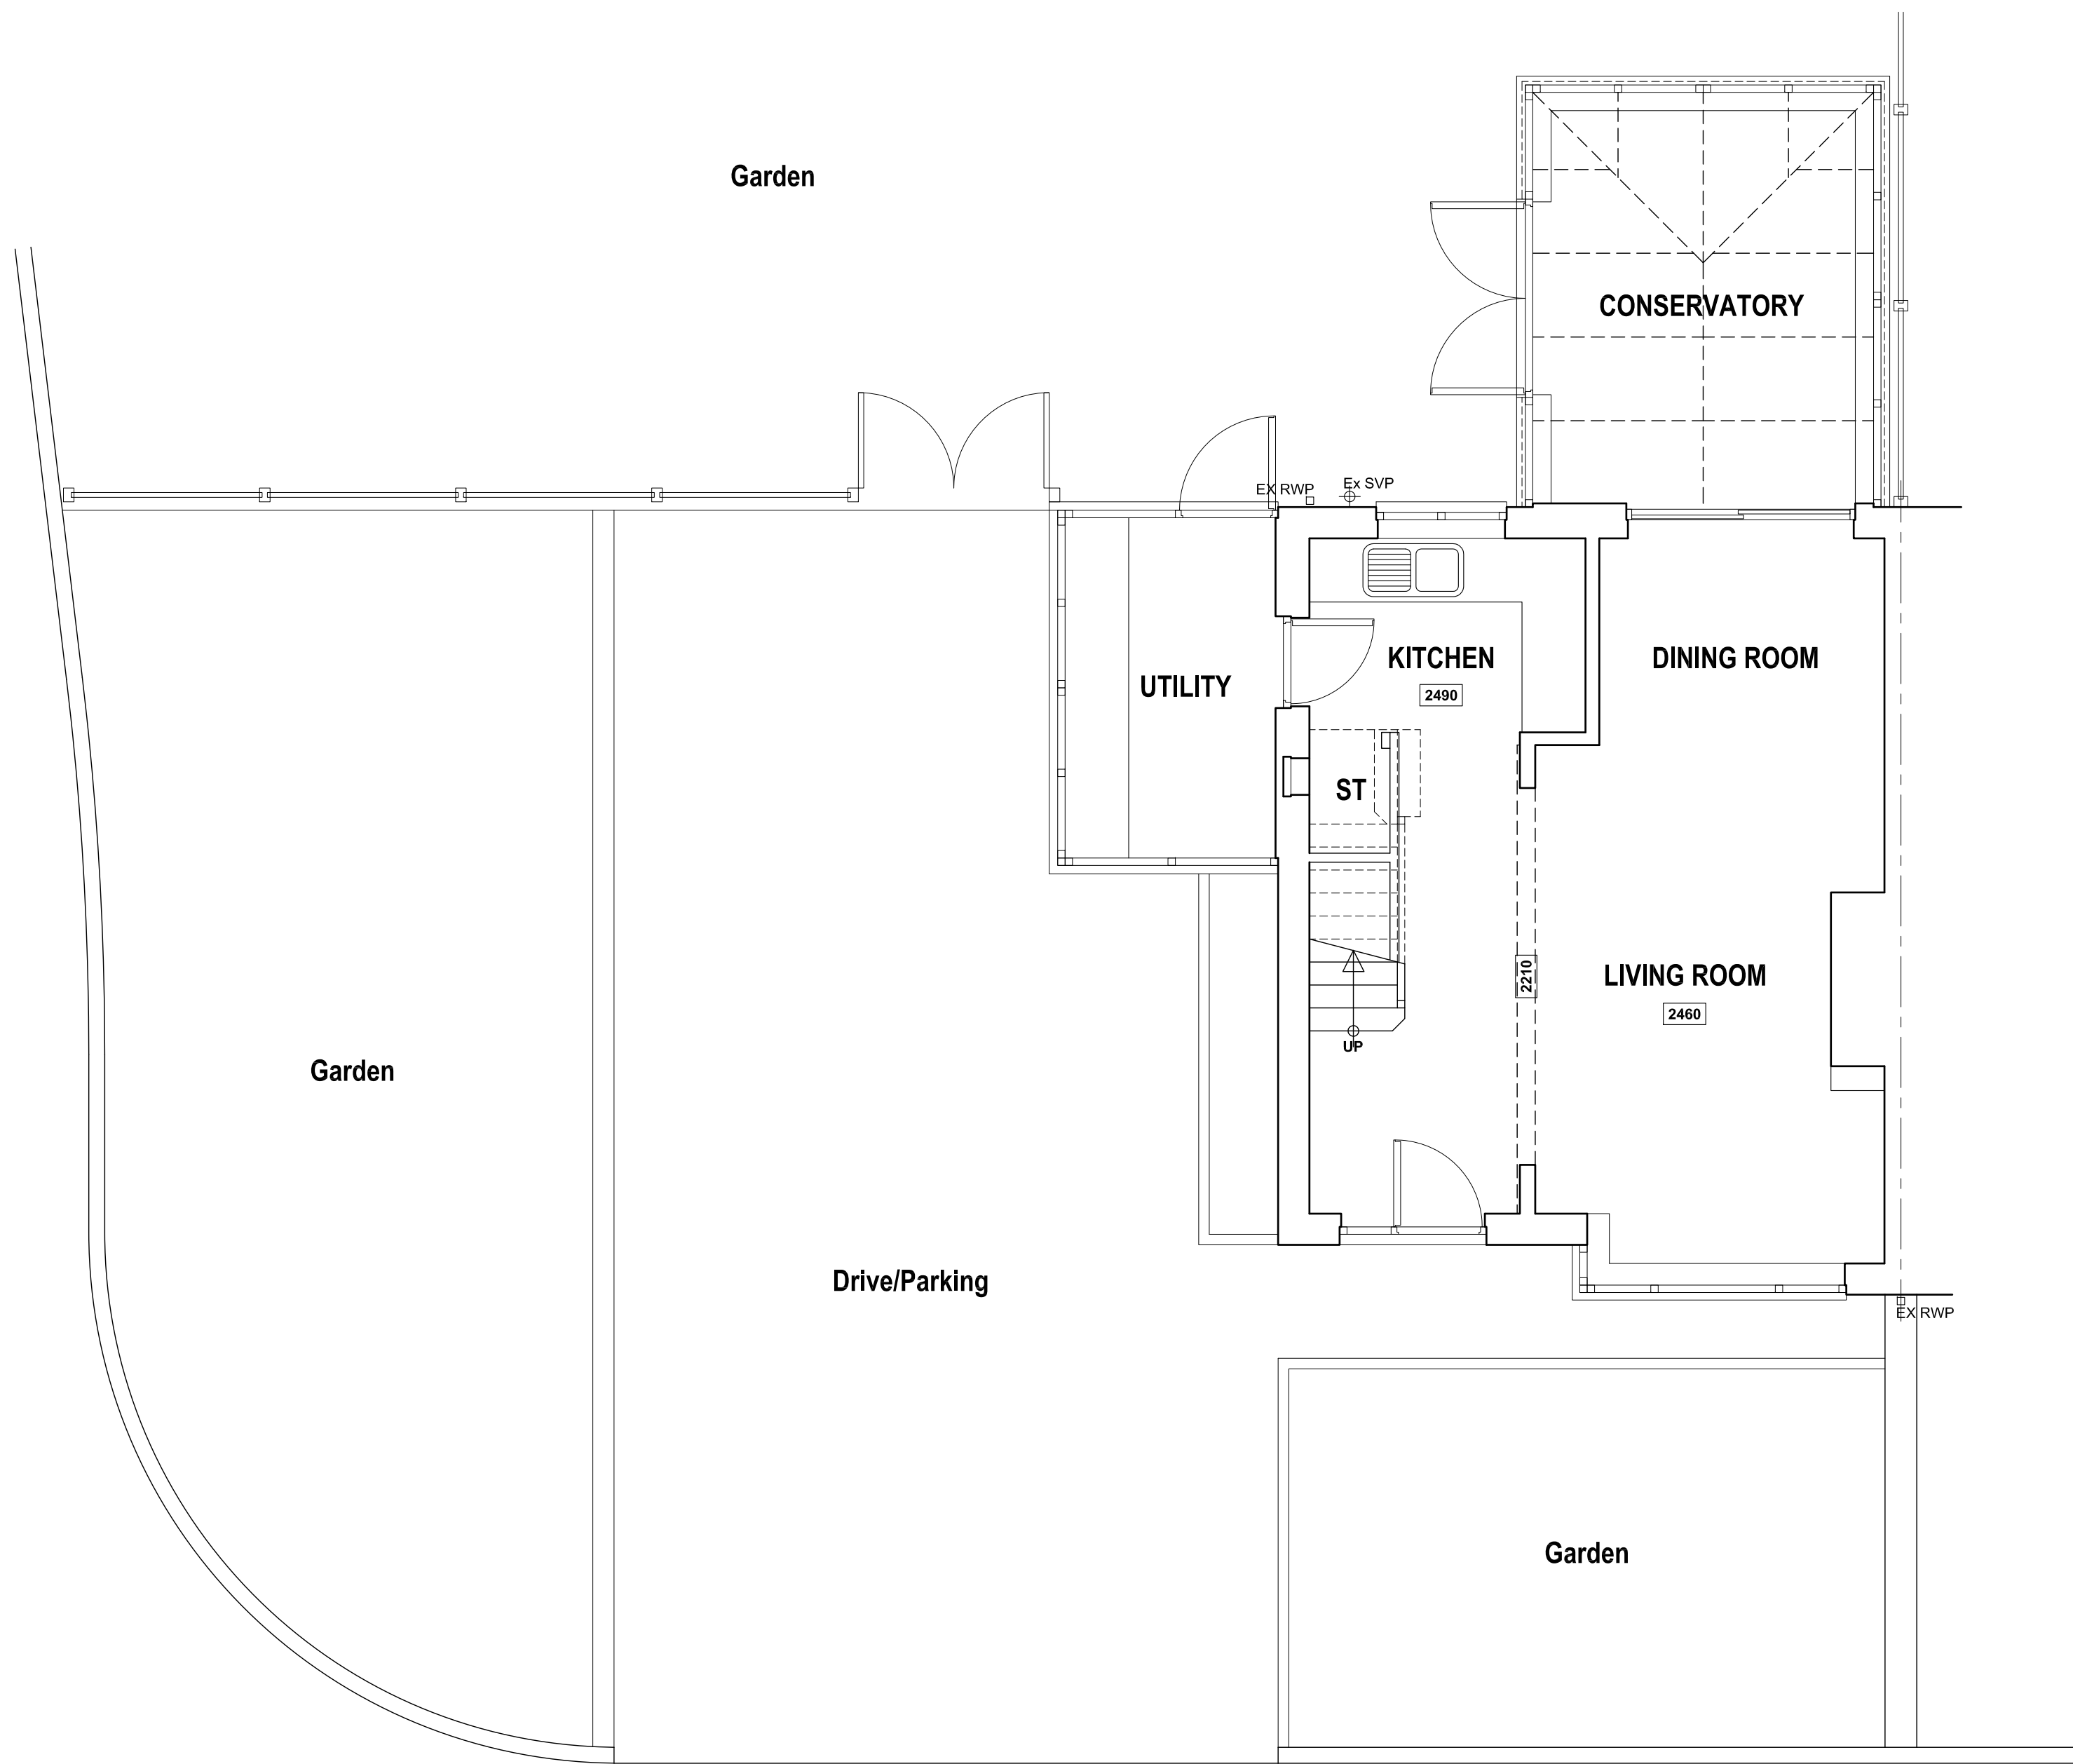

GF / SITE PLAN

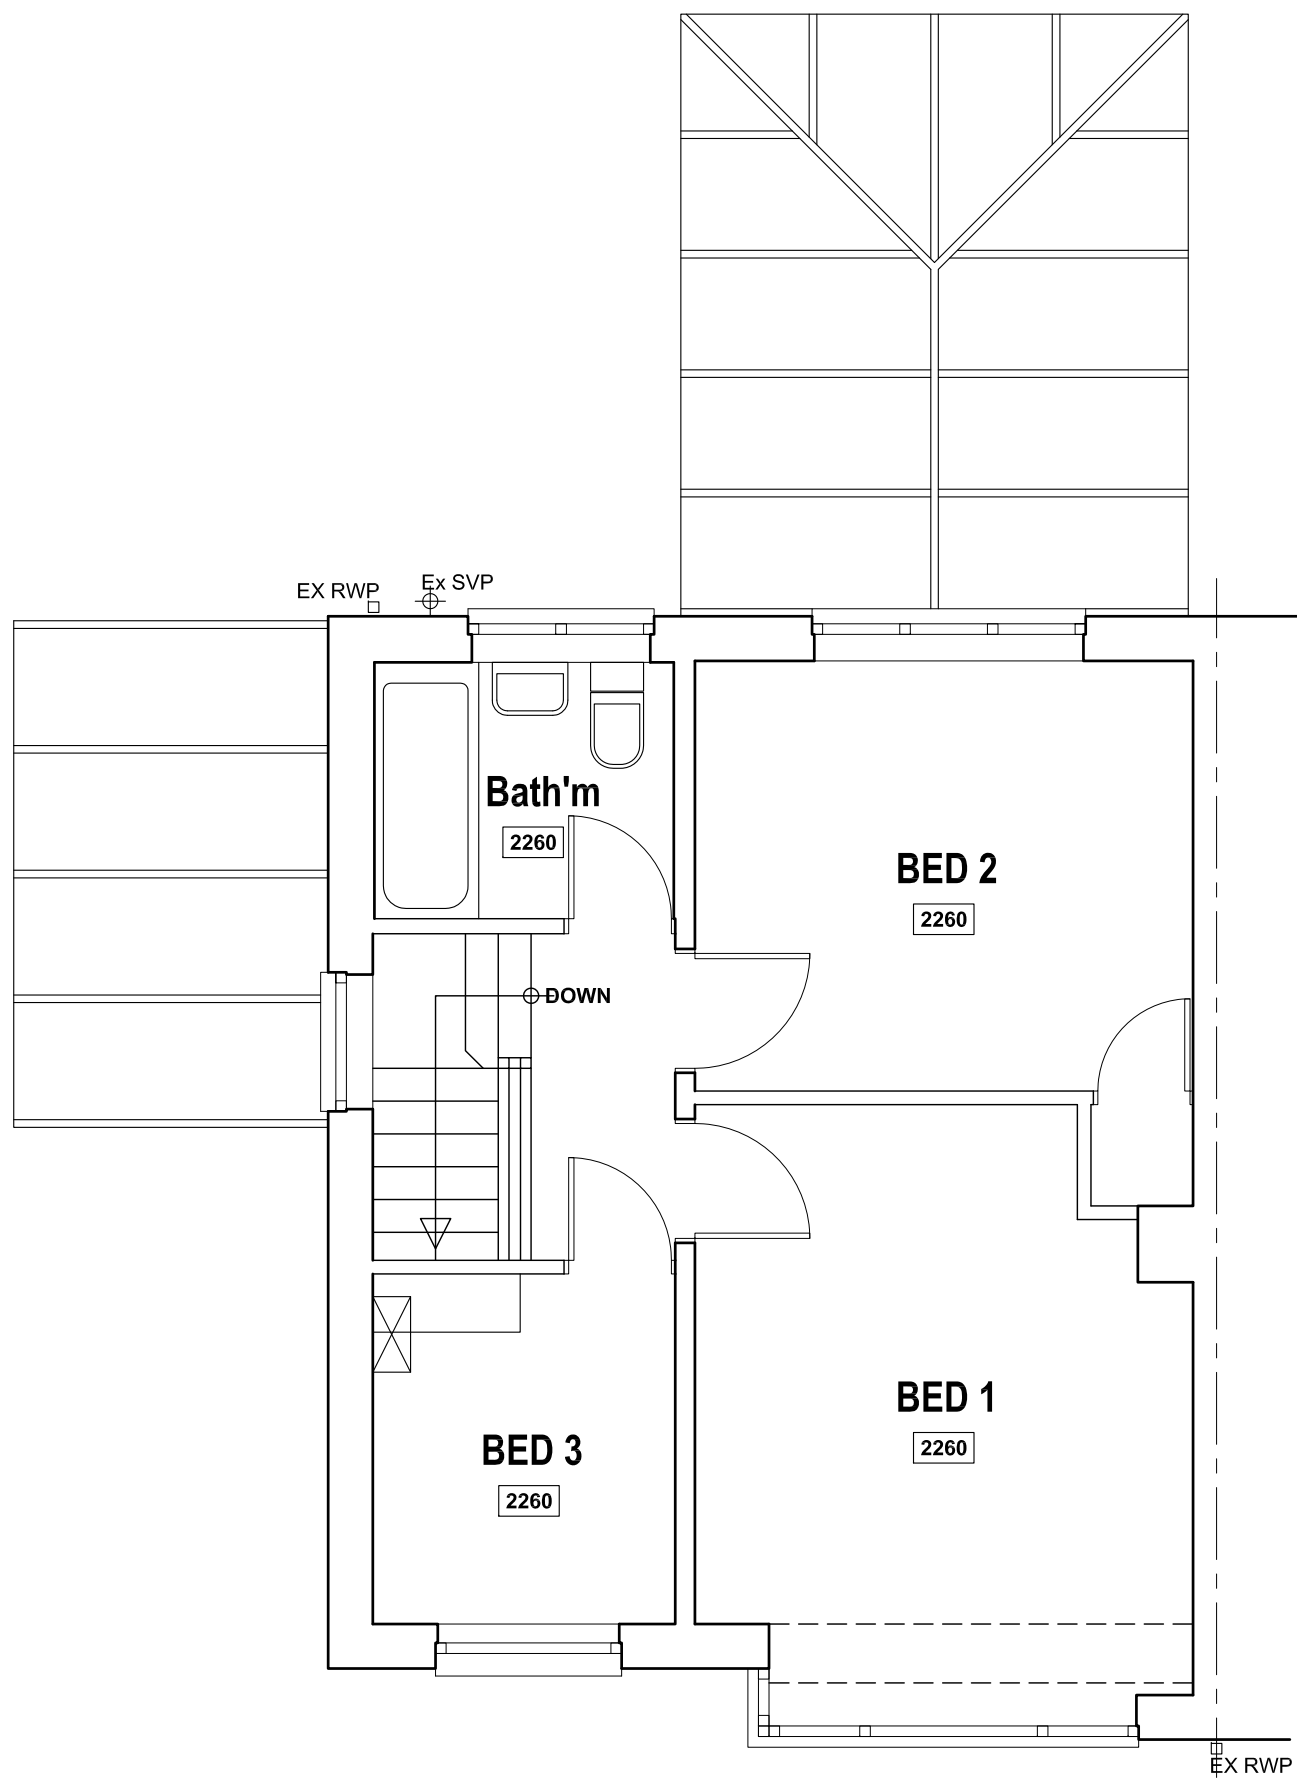

FIRST FLOOR PLAN

Revision	Date	Description
28 CORONATION CRESCENT, BIRDWELL, BARNSELEY, S70 5RN.		
SURVEY Plans and Elevations.		
K Atkinson & L Gilbert.		
 JEA Building Design Services		
JE Architectural Ltd 23 Windmill Road, Wombwell, Barnsley, S73 8PW. Tel: 01226 754507 Email: jeald@btconnect.com		
This drawing and the copyright is the Architectural Company's property and maybe used or reproduced only by agreement. All Dimensions in Millimetres Unless specified otherwise and subject to verification on site.		
Scale: 1:50 @ A1		Date: OCT 2022
Ref: 202207		Drwg No: 01
0 cm	2 cm	4 cm