




©2020 Cellnex
 All rights reserved. No part of this publication may be reproduced, stored in a retrieval system or transmitted in any form or by any means (Electronic, Mechanical, Photocopying, Recording or otherwise), without the prior written consent of the Company.

NOTES

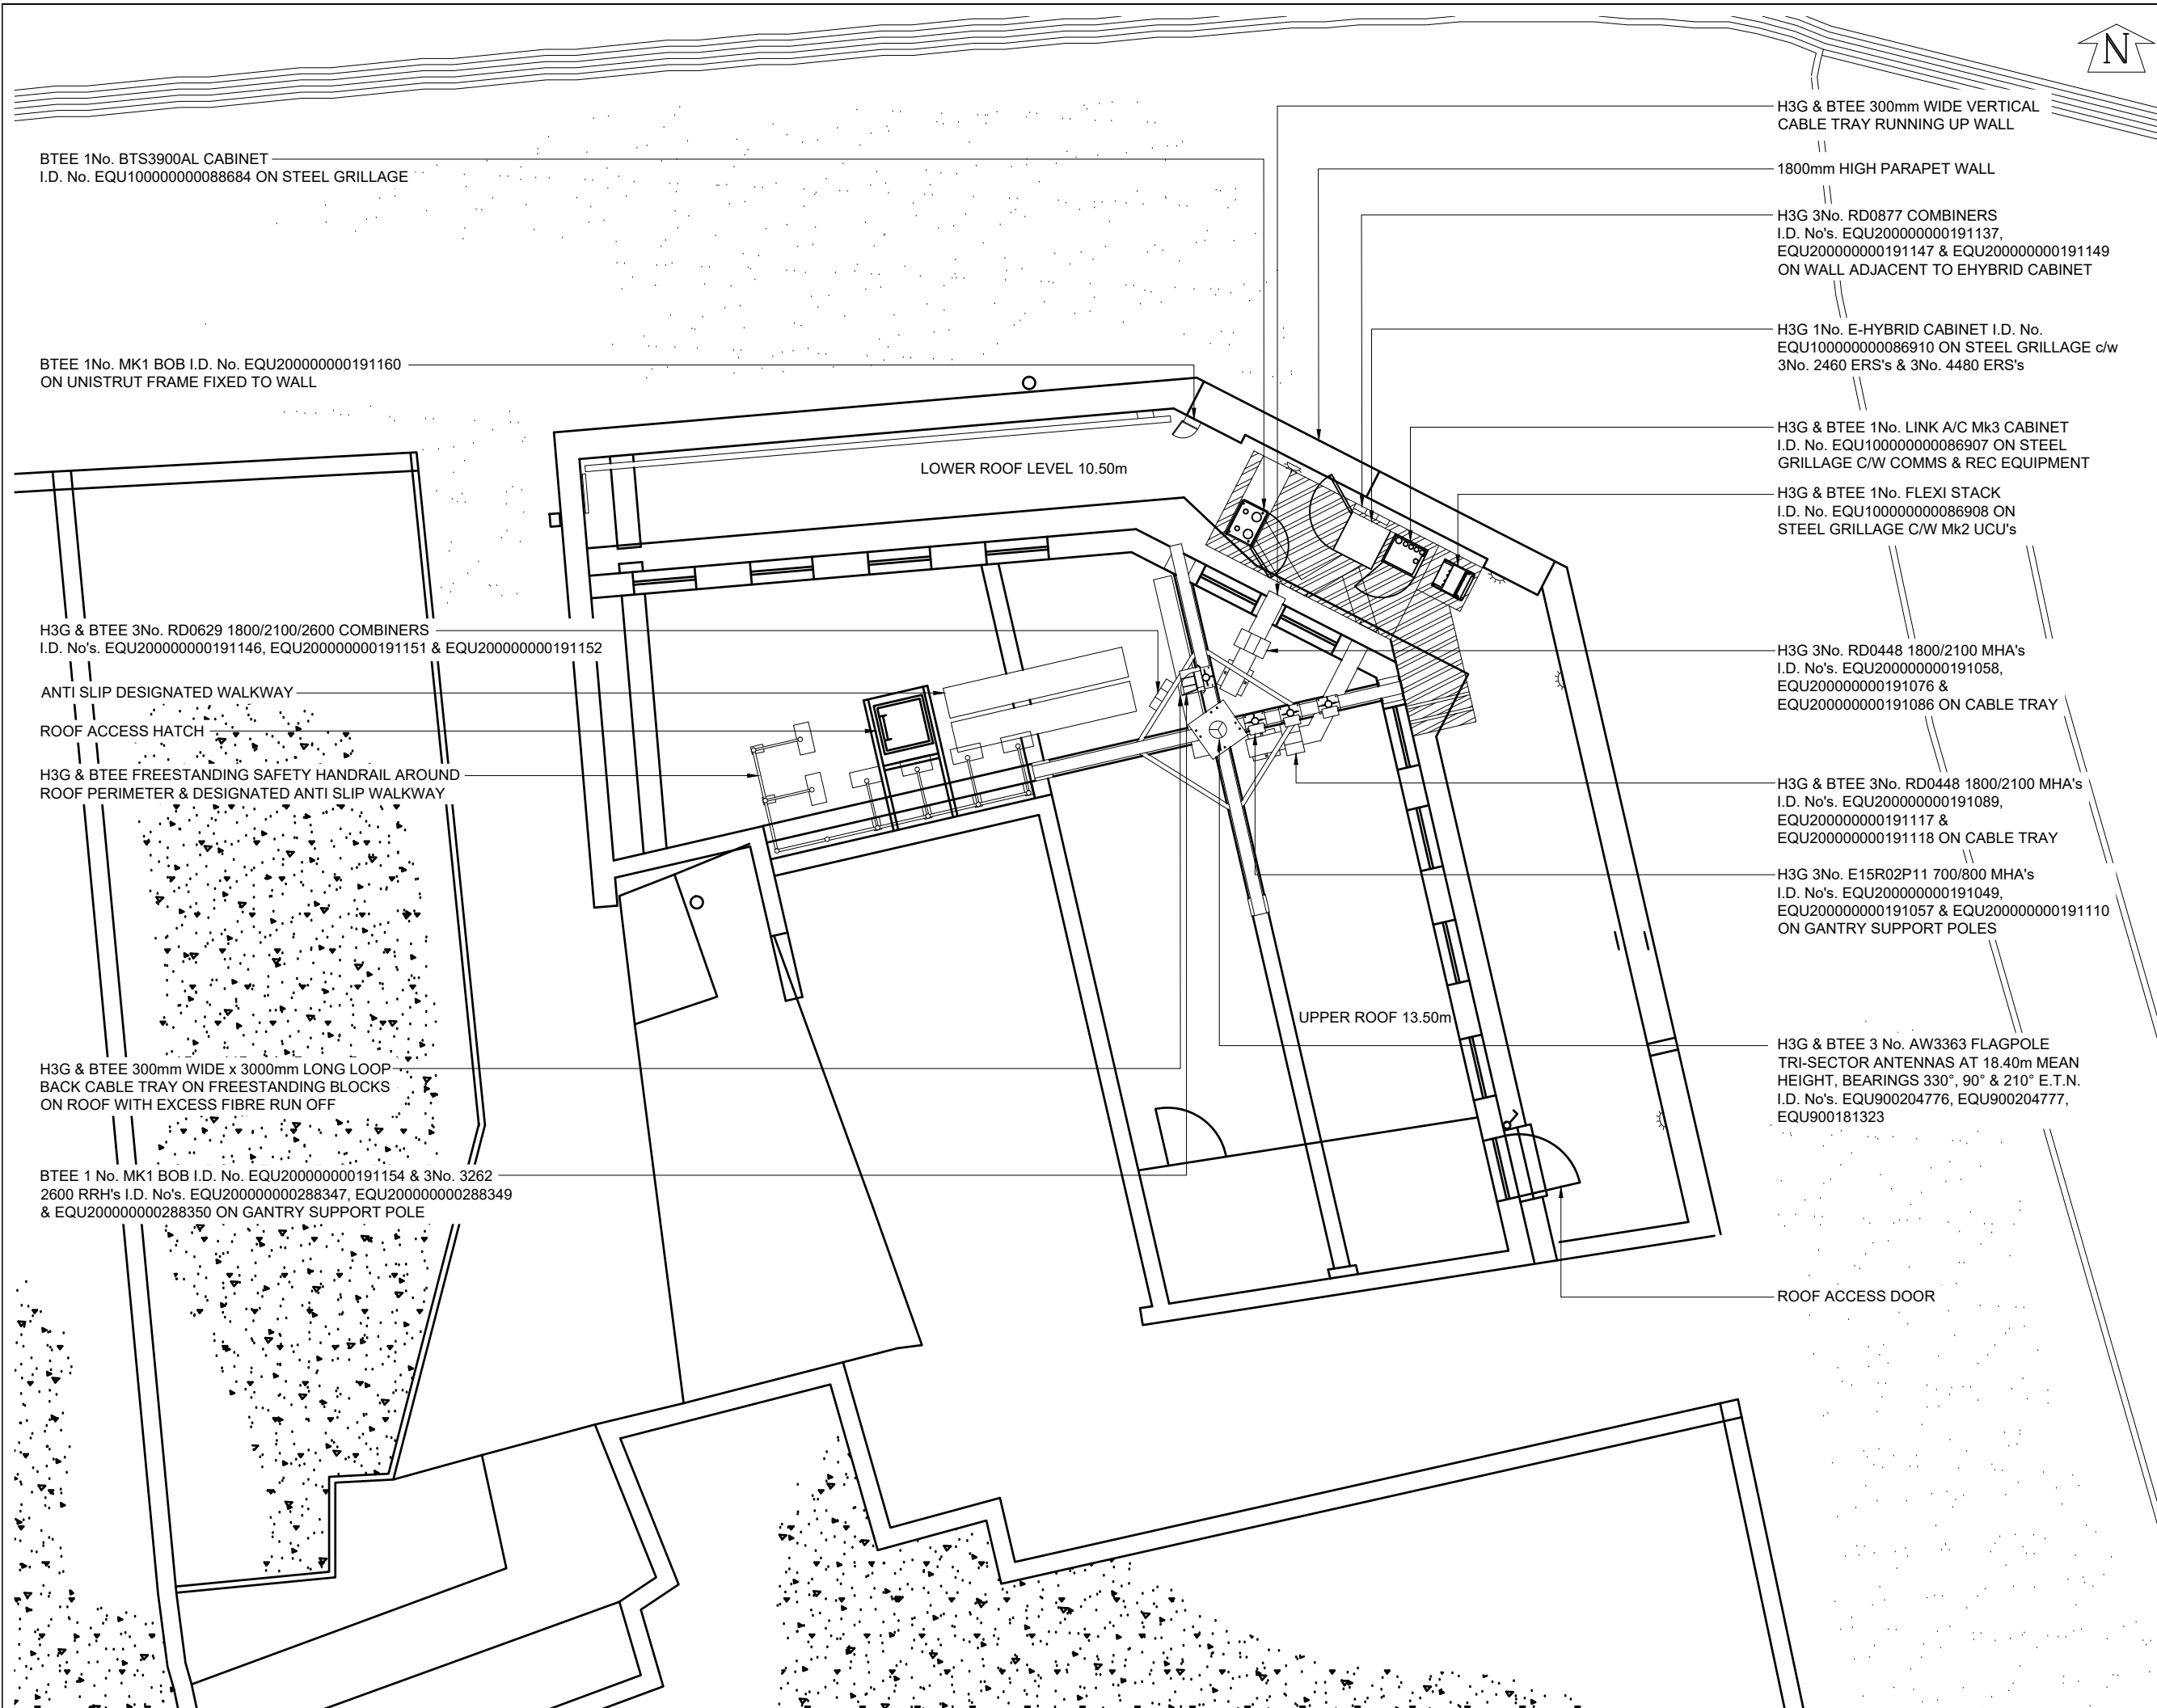

BTEE 1No. BTS3900AL CABINET
 I.D. No. EQU10000000088684 ON STEEL GRILLAGE

BTEE 1No. MK1 BOB I.D. No. EQU20000000191160
 ON UNISTRUT FRAME FIXED TO WALL

H3G & BTEE 3No. RD0629 1800/2100/2600 COMBINERS
 I.D. No's. EQU20000000191146, EQU20000000191151 & EQU20000000191152

ANTI SLIP DESIGNATED WALKWAY

ROOF ACCESS HATCH

H3G & BTEE FREESTANDING SAFETY HANDRAIL AROUND
 ROOF PERIMETER & DESIGNATED ANTI SLIP WALKWAY

H3G & BTEE 300mm WIDE x 3000mm LONG LOOP
 BACK CABLE TRAY ON FREESTANDING BLOCKS
 ON ROOF WITH EXCESS FIBRE RUN OFF

BTEE 1 No. MK1 BOB I.D. No. EQU20000000191154 & 3No. 3262
 2600 RRH's I.D. No's. EQU200000000288347, EQU200000000288349
 & EQU200000000288350 ON GANTRY SUPPORT POLE

H3G & BTEE 300mm WIDE VERTICAL
 CABLE TRAY RUNNING UP WALL

1800mm HIGH PARAPET WALL

H3G 3No. RD0877 COMBINERS
 I.D. No's. EQU20000000191137,
 EQU20000000191147 & EQU20000000191149
 ON WALL ADJACENT TO EHYBRID CABINET

H3G 1No. E-HYBRID CABINET I.D. No.
 EQU10000000086910 ON STEEL GRILLAGE c/w
 3No. 2460 ERS's & 3No. 4480 ERS's

H3G & BTEE 1No. LINK A/C Mk3 CABINET
 I.D. No. EQU10000000086907 ON STEEL
 GRILLAGE C/W COMMS & REC EQUIPMENT

H3G & BTEE 1No. FLEXI STACK
 I.D. No. EQU10000000086908 ON
 STEEL GRILLAGE C/W Mk2 UCU's

H3G 3No. RD0448 1800/2100 MHA's
 I.D. No's. EQU20000000191058,
 EQU20000000191076 &
 EQU20000000191086 ON CABLE TRAY

H3G & BTEE 3No. RD0448 1800/2100 MHA's
 I.D. No's. EQU20000000191089,
 EQU20000000191117 &
 EQU20000000191118 ON CABLE TRAY

H3G 3No. E15R02P11 700/800 MHA's
 I.D. No's. EQU20000000191049,
 EQU20000000191057 & EQU20000000191110
 ON GANTRY SUPPORT POLES

H3G & BTEE 3 No. AW3363 FLAGPOLE
 TRI-SECTOR ANTENNAS AT 18.40m MEAN
 HEIGHT, BEARINGS 330°, 90° & 210° E.T.N.
 I.D. No's. EQU900204776, EQU900204777,
 EQU900181323

ROOF ACCESS DOOR

ISS	REVISION	DATE	DRN	APP
4	COL.MOD.UK.0004388 PLANNING	26/09/24	WHP	WHP
3	0023760 AS BUILT	23/12/22	BEA	MIT
2	0023760 PLANNING ISSUE	17/08/22	HFC	HFC
1	9BMOBL MD CREATE	17/03/20	KG	KG



CELLNEX UK
 R+, 4TH FLOOR, 2 BLAGRAVE STREET, READING, RG1 1AZ
 Tel. 020 4526 8553

SITE No **87331**
BARNSELY MARKET HILL
BLAH BAR
1 MARKET HILL
BARNSELY
SOUTH YORKSHIRE
S70 2PU

NGR **SE 34410 06436**
 OS GRID **434410 406436**

TITLE
SITE PLAN
EXISTING

SCALE **1:100**

DRAWN	KG	12/03/20
APPROVED	WHP	26/09/24

DRG No.	Sheet 1 of 1	Rev
87331-00-000-MD004		4

NOTES

H3G 3No. RD0448 1800/2100 MHA's I.D. No's. EQU200000000191058, EQU200000000191076 & EQU200000000191086 ON CABLE TRAY (BEHIND)

H3G & BTEE 3No. RD0448 1800/2100 MHA's I.D. No's. EQU200000000191089, EQU200000000191117 & EQU200000000191118 (BEHIND)


H3G & BTEE 3No. RD0629 1800/2100/2600 COMBINERS I.D. No's. EQU200000000191146, EQU200000000191151 & EQU200000000191152 (BEHIND)

H3G 3No. RD0877 COMBINERS I.D. No's. EQU200000000191137, EQU200000000191147 & EQU200000000191149 ON WALL ADJACENT TO EHYBRID CABINET (BEHIND)

H3G & BTEE 3 No. AW3363 FLAGPOLE TRI-SECTOR ANTENNAS AT 18.40m MEAN HEIGHT, BEARINGS 330°, 90° & 210° E.T.N. I.D. No's. EQU900204776, EQU900204777, EQU900181323

H3G 3No. E15R02P11 700/800 MHA's I.D. No's. EQU200000000191049, EQU200000000191057 & EQU200000000191110 ON GANTRY SUPPORT POLES

BTEE 1 No. MK1 BOB I.D. No. EQU200000000191154 & 3No. 3262 2600 RRH's I.D. No's. EQU200000000288347, EQU200000000288349 & EQU200000000288350 ON GANTRY SUPPORT POLE

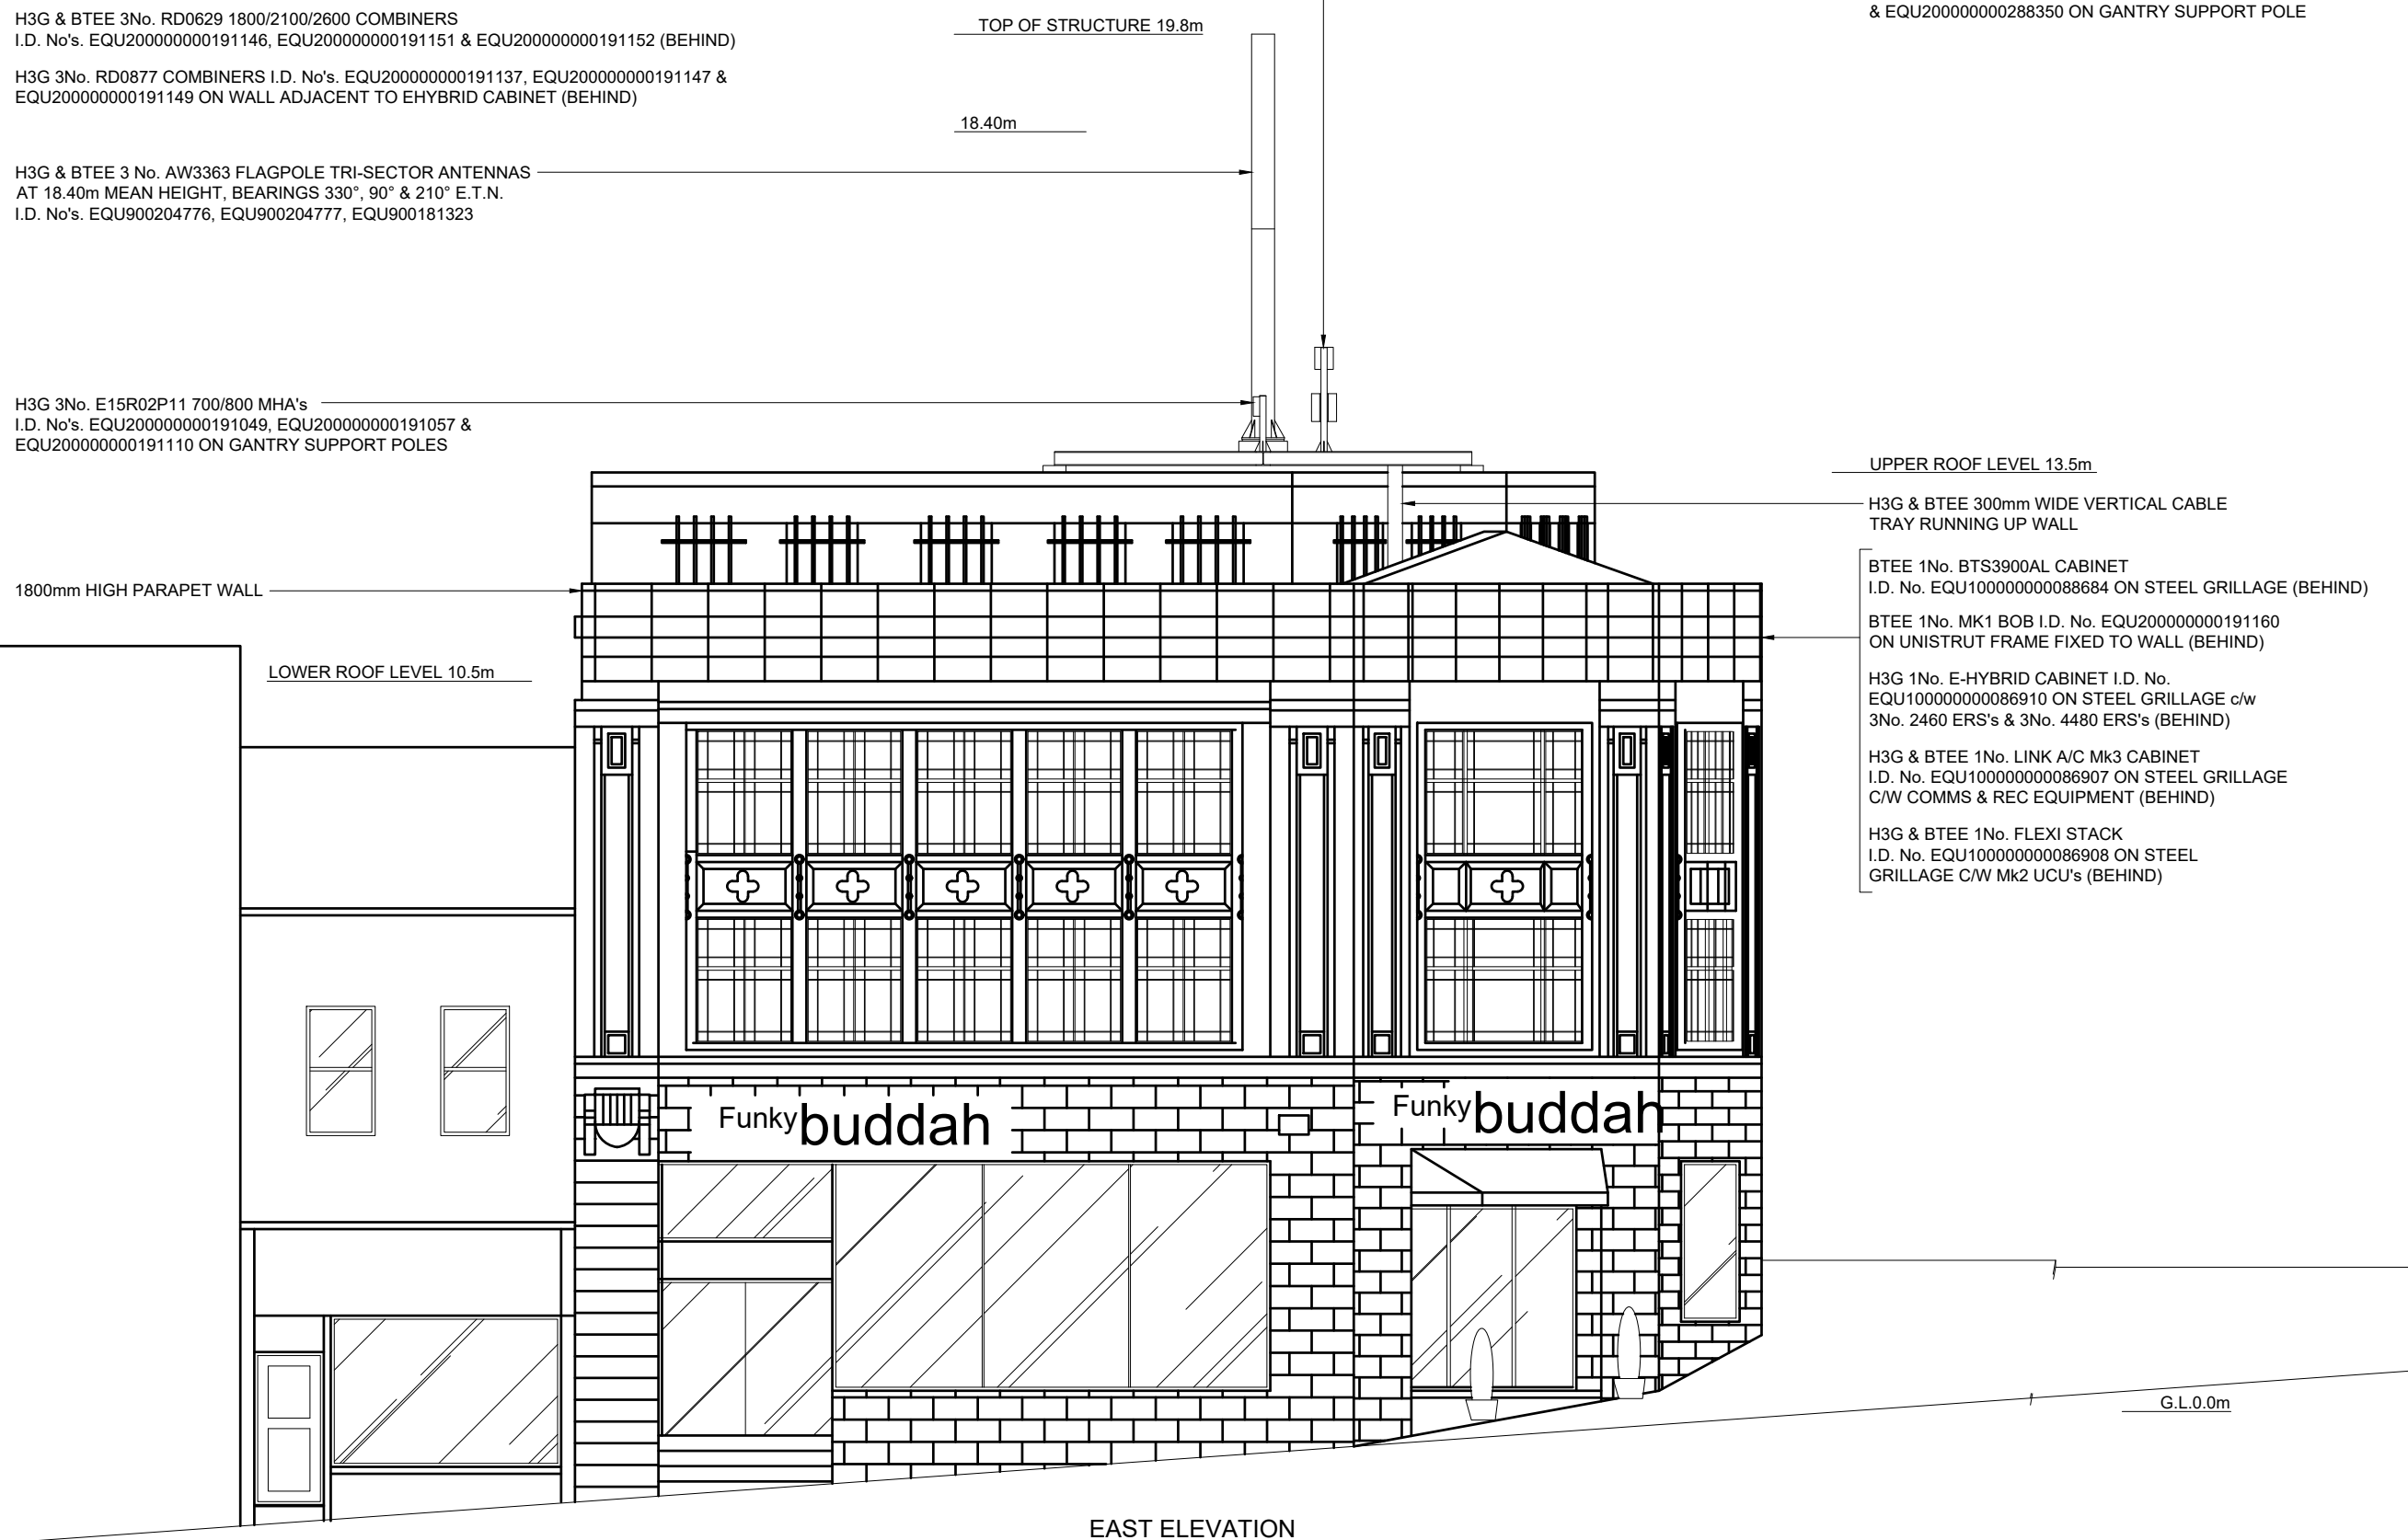

UPPER ROOF LEVEL 13.5m

H3G & BTEE 300mm WIDE VERTICAL CABLE TRAY RUNNING UP WALL

BTEE 1No. BTS3900AL CABINET I.D. No. EQU100000000088684 ON STEEL GRILLAGE (BEHIND)

BTEE 1No. MK1 BOB I.D. No. EQU200000000191160 ON UNISTRUT FRAME FIXED TO WALL (BEHIND)

H3G 1No. E-HYBRID CABINET I.D. No. EQU100000000086910 ON STEEL GRILLAGE c/w 3No. 2460 ERS's & 3No. 4480 ERS's (BEHIND)

H3G & BTEE 1No. LINK A/C Mk3 CABINET I.D. No. EQU100000000086907 ON STEEL GRILLAGE C/W COMMS & REC EQUIPMENT (BEHIND)

H3G & BTEE 1No. FLEXI STACK I.D. No. EQU100000000086908 ON STEEL GRILLAGE C/W Mk2 UCU's (BEHIND)

1800mm HIGH PARAPET WALL

LOWER ROOF LEVEL 10.5m

TOP OF STRUCTURE 19.8m

18.40m

G.L.0.0m

EAST ELEVATION

ISS	REVISION	DATE	DRN	APP
4	COL.MOD.UK.0004388 PLANNING	26/09/24	WHP	WHP
3	0023760 AS BUILT	23/12/22	BEA	MIT
2	0023760 PLANNING ISSUE	17/08/22	HFC	HFC
1	9BMOBL MD CREATE	17/03/20	KG	KG



CELLNEX UK
 R+, 4TH FLOOR, 2 BLAGRAVE STREET, READING, RG1 1AZ
 Tel. 020 4526 8553

SITE No 87331
 BARNSELY MARKET HILL
 BLAH BAR
 1 MARKET HILL
 BARNSELY
 SOUTH YORKSHIRE
 S70 2PU

NGR SE 34410 06436

OS GRID 434410 406436

TITLE
 ELEVATION
 EXISTING
 EAST

SCALE 1:100

DRAWN KG 12/03/20

APPROVED WHP 26/09/24

DRG No. Sheet 1 of 1 Rev

87331-00-002-MD004 4