


FRONT ELEVATION (W)  
SCALE 1:100


REAR ELEVATION (E)  
SCALE 1:100

SIDE ELEVATION (N)  
SCALE 1:100

SIDE ELEVATION (S)  
SCALE 1:100

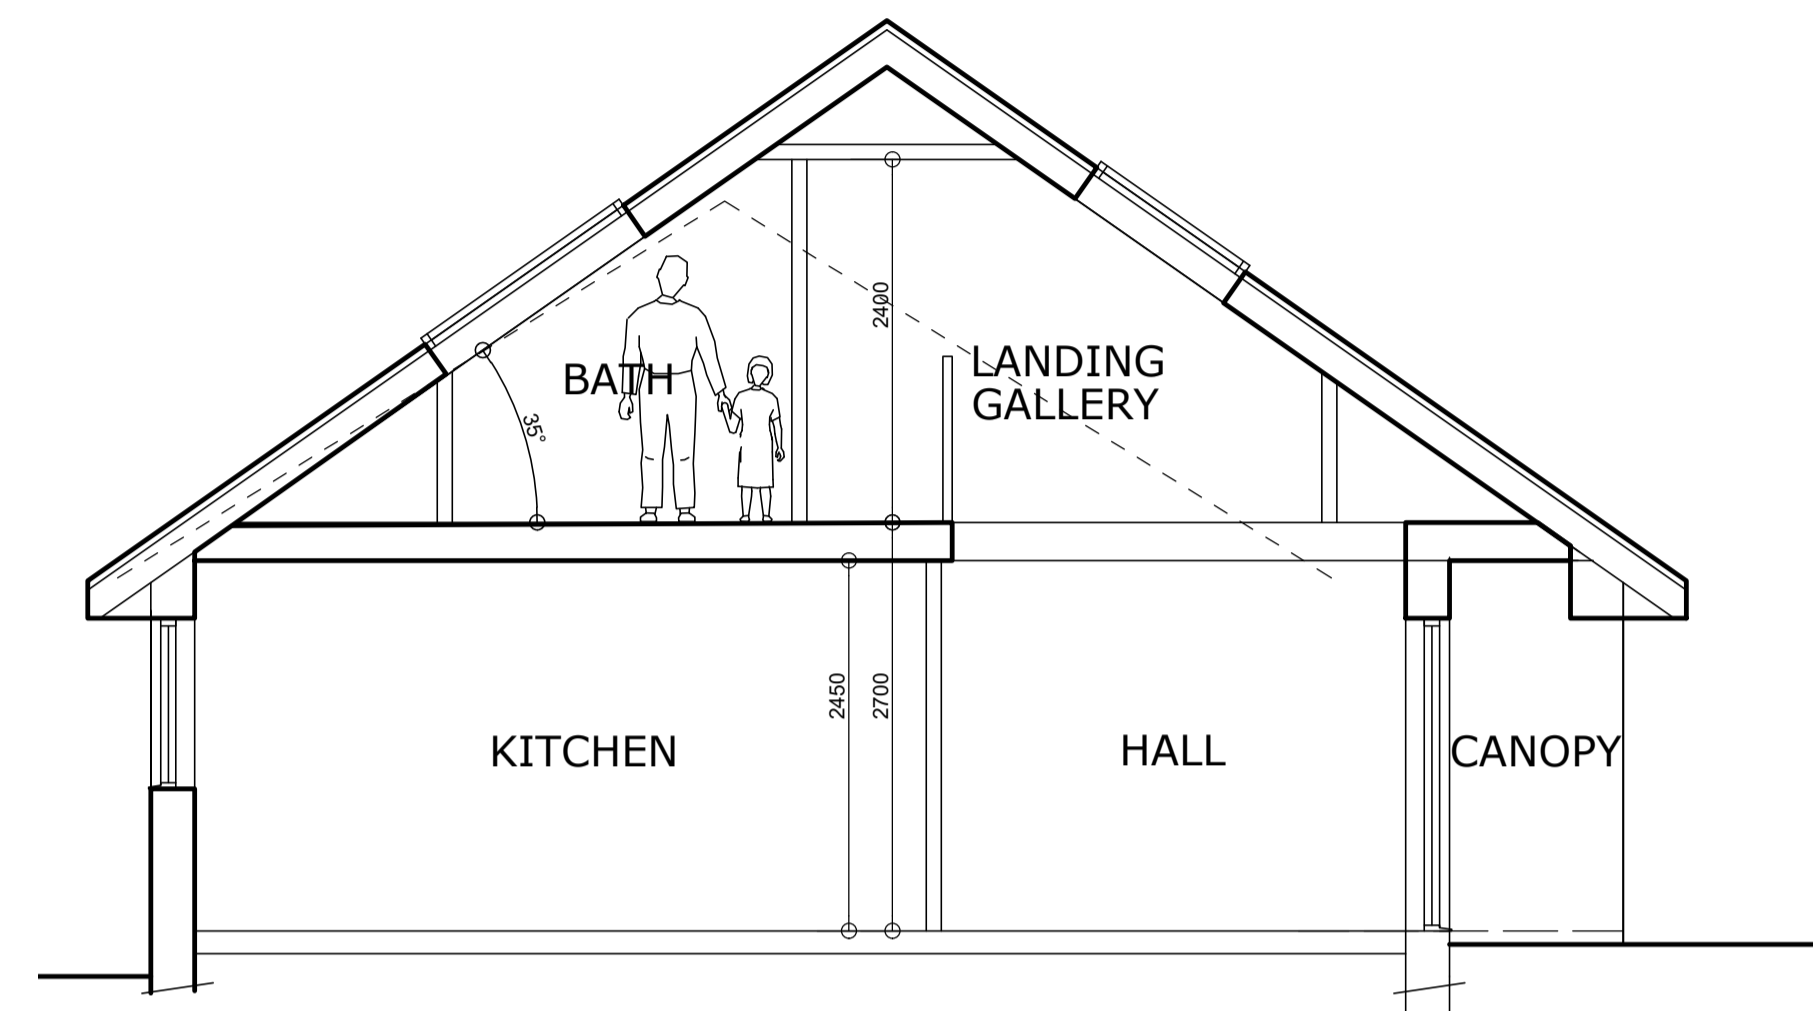


TYPICAL SECTION  
SCALE 1:50

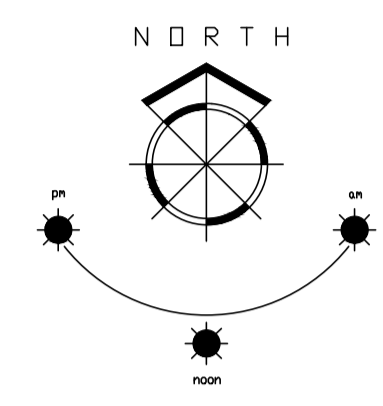


LOCATION PLAN  
SCALE 1:1250




BLOCK PLAN SCALE 1:500

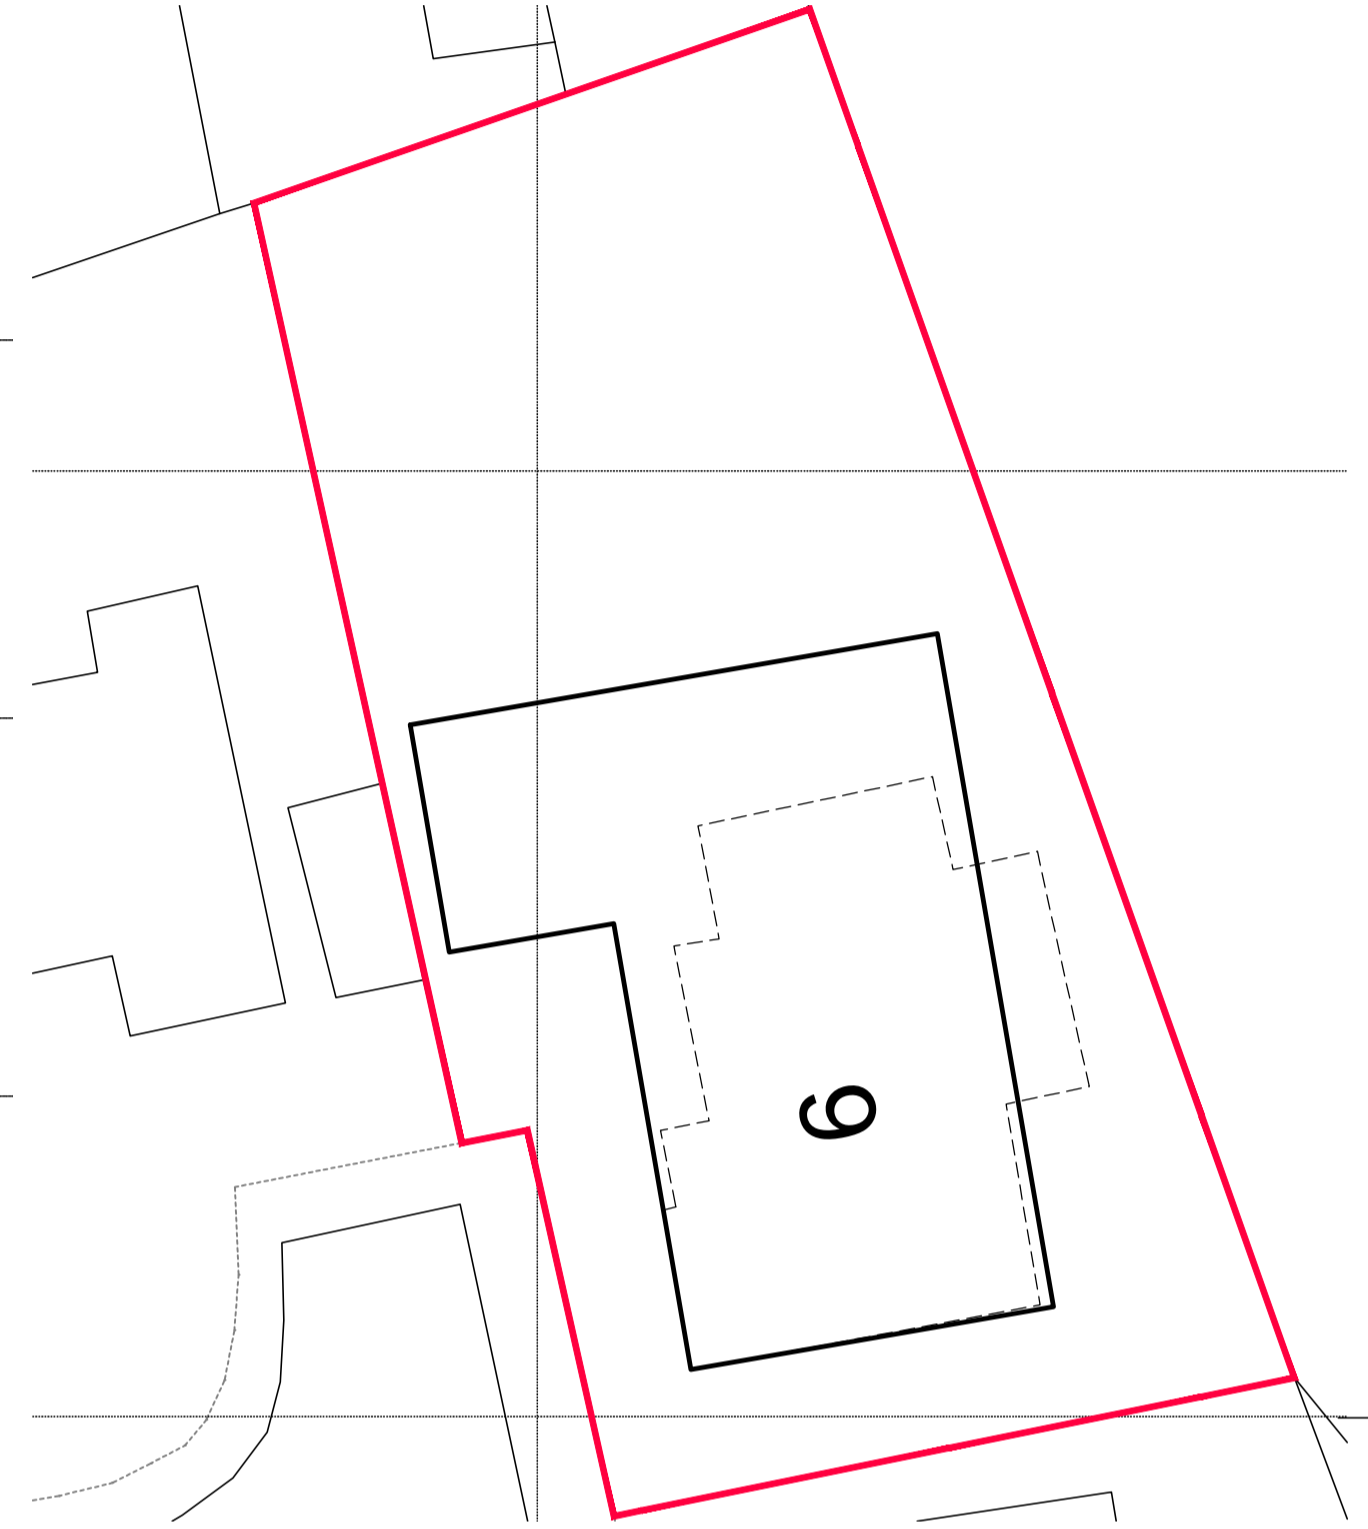


SITE PLAN SCALE 1:200

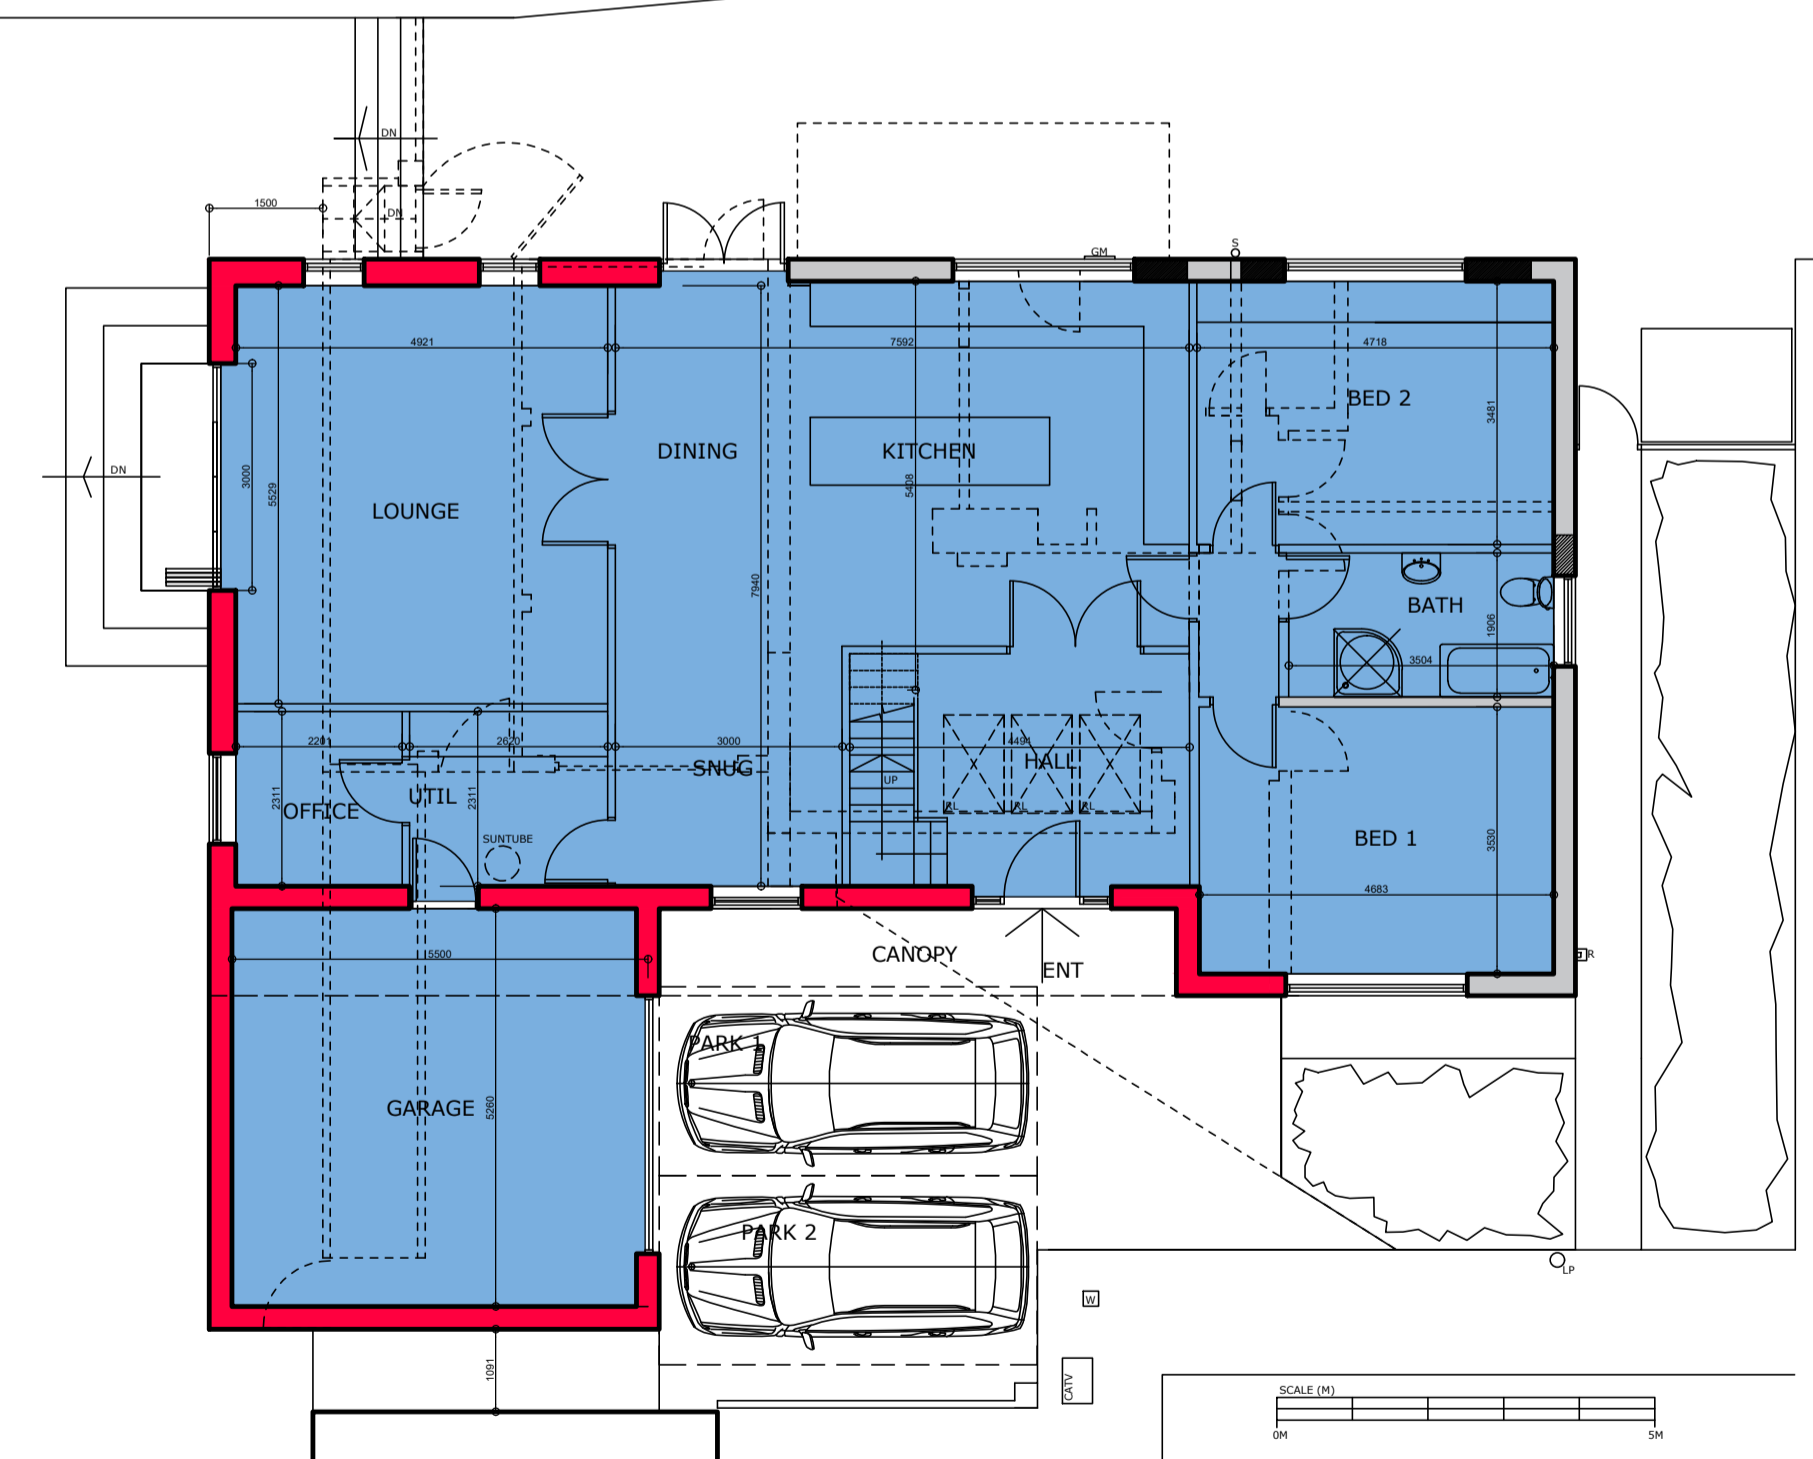

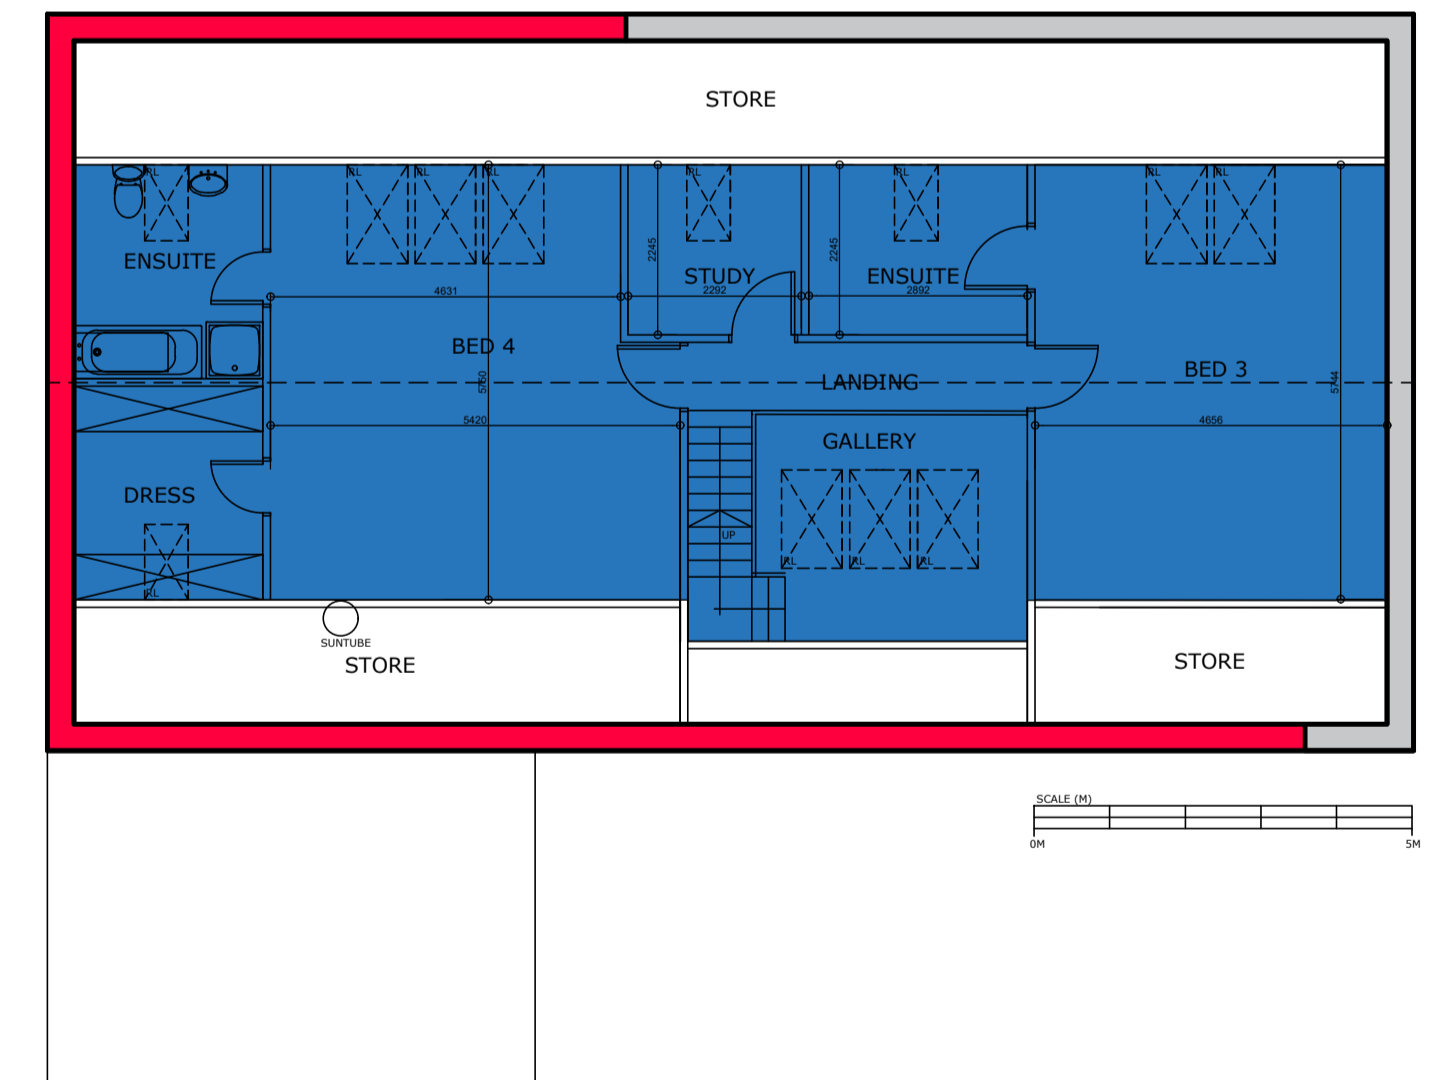

GROUND FLOOR PLAN  
SCALE 1:100

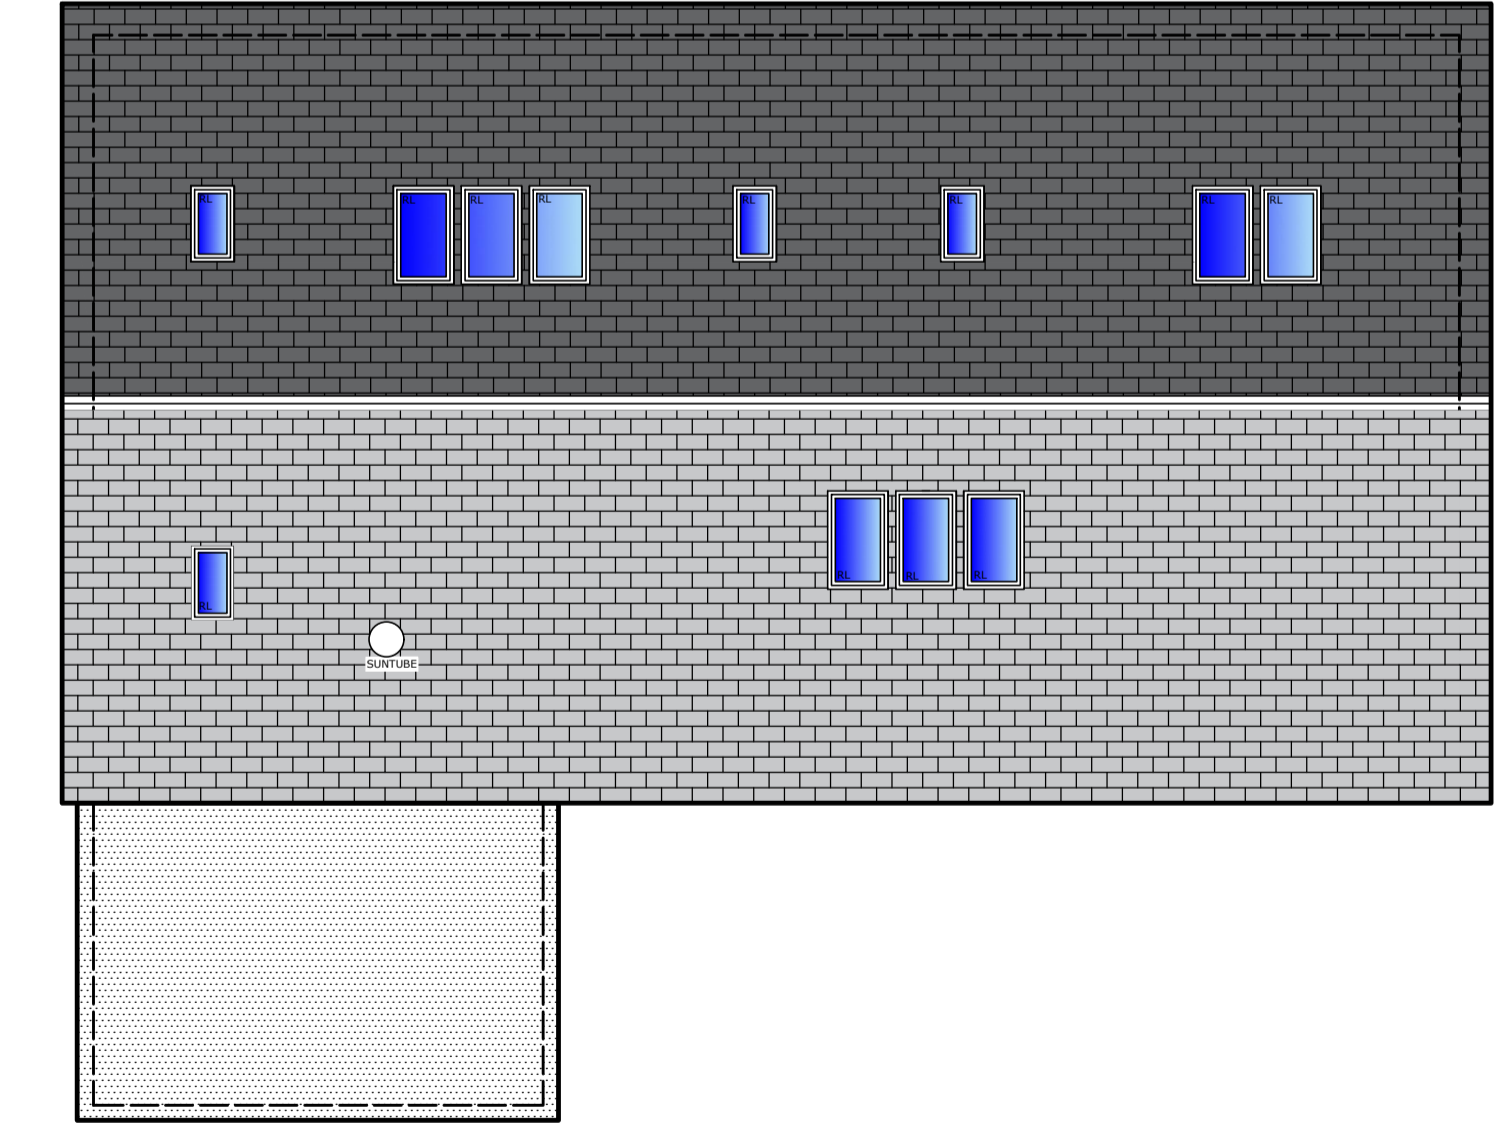

ATTIC FLOOR PLAN SCALE 1@100



ROOF PLAN SCALE 1:100

		<p>1. THIS DRAWING AND THE COPYRIGHTS AND PATENTS THEREIN ARE THE PROPERTY OF NYP ARCHITECTURAL SERVICES LTD REGISTERED IN ENGLAND AND WALES No. 4631338 AND MAY BE USED OR REPRODUCED ONLY UNDER CONTRACT.</p> <p>2. CONTRACTORS AND SUB-CONTRACTORS MUST CHECK AND AGREE ALL DIMENSIONS BEFORE PREPARING SHOP DRAWINGS OR COMMENCING WORK ON SITE.</p> <p>3. CONTRACTORS ARE RESPONSIBLE FOR INFORMING THE DESIGNER OF ANY DISCREPANCY DISCOVERED ON THIS DRAWING OR BETWEEN THIS DRAWING AND ANY OTHER RELATED DOCUMENT ISSUED UNDER THE STANDARD FORM OF CONTRACT IN RESPECT OF THE WORK.</p> <p>4. WRITTEN DIMENSIONS ONLY ARE TO BE USED FROM THIS DRAWING. IF IN ANY DOUBT ASK FOR CLARIFICATION.</p>	<p>Notes.</p>	<p>Revisions.</p> <table border="1"> <thead> <tr> <th>Date</th> <th>Suffix</th> <th>Description</th> <th>Date</th> <th>Suffix</th> <th>Description</th> </tr> </thead> <tbody> <tr> <td> </td> <td> </td> <td> </td> <td> </td> <td> </td> <td> </td> </tr> </tbody> </table>						Date	Suffix	Description	Date	Suffix	Description							<p><b>NYP ARCHITECTURAL SERVICES LIMITED</b>  <small>88C, Innovation Way, Barnsley, S75 1JL. Tel: 01226 200893. E-mail: scott@nypas.co.uk / stephen@nypas.co.uk</small></p>			
				Date	Suffix	Description	Date	Suffix	Description																
<p>Project: <b>9 STEVENSON DRIVE HIGHAM, BARNSELY, S75-1PA</b></p>		<p>Client: <b>C &amp; J BELL</b></p>		<p>Drawing Title: <b>PLANNING DRAWING PLANS, ELEVATIONS &amp; SECTION</b></p>		<p>Date: <b>OCT 2023</b> Ref: <b>104-104</b></p>		<p>Scale: <b>AS INDICATED</b> Dwg. No. <b>P01</b> Rev. <b>A</b></p>																	

SHEET SIZE: A1