




GENERAL NOTES:

Drawing copyright of DS&L Property Consulting Ltd.

Dimensions should be checked and verified on site prior to any construction or alteration.

- Application Boundary
- Curtilage Boundary

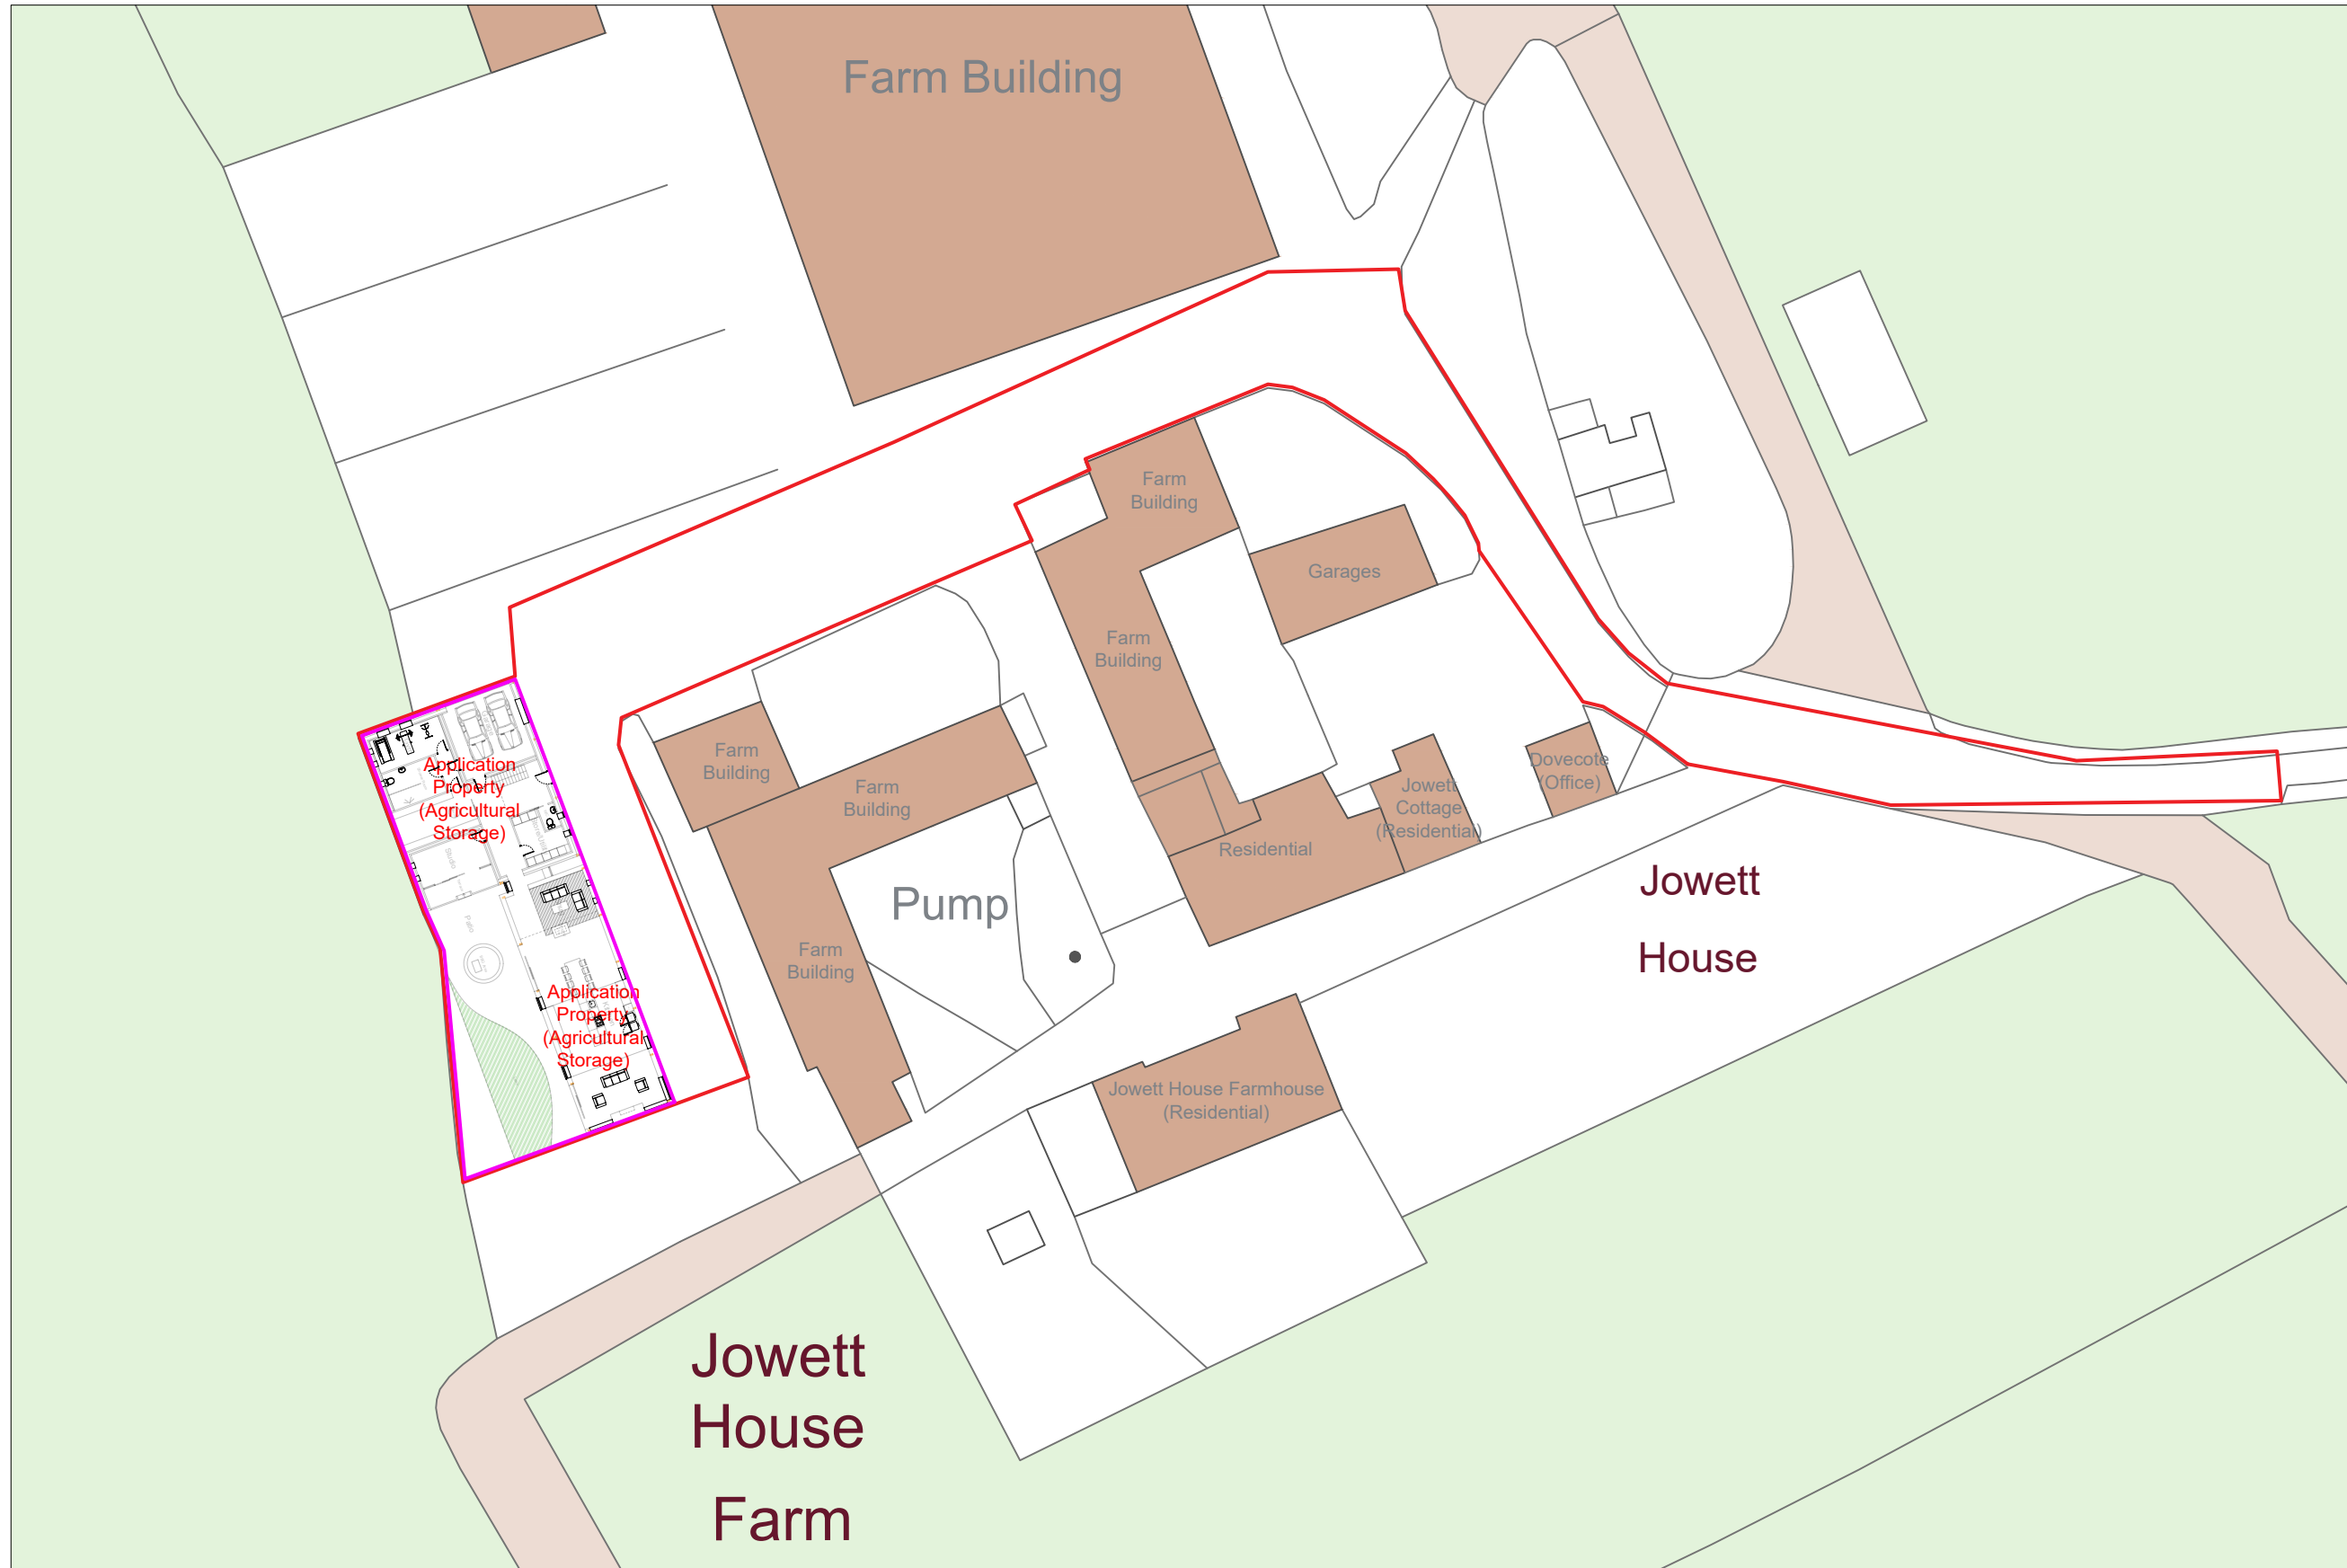

PROPOSED SITE PLAN

Site Address:
Jowett Farm Building, Jowett House Ln, Cawthorne, S75 4AS

Project:
Jowett Barn Conversion

Drawing title:
Proposed Site Plan

Status:	Date:
Planning	April 2024

Project no:	Drawing no:	Revision:	Scale:
FP-Jow-Q	09	-	1:500@A3

