


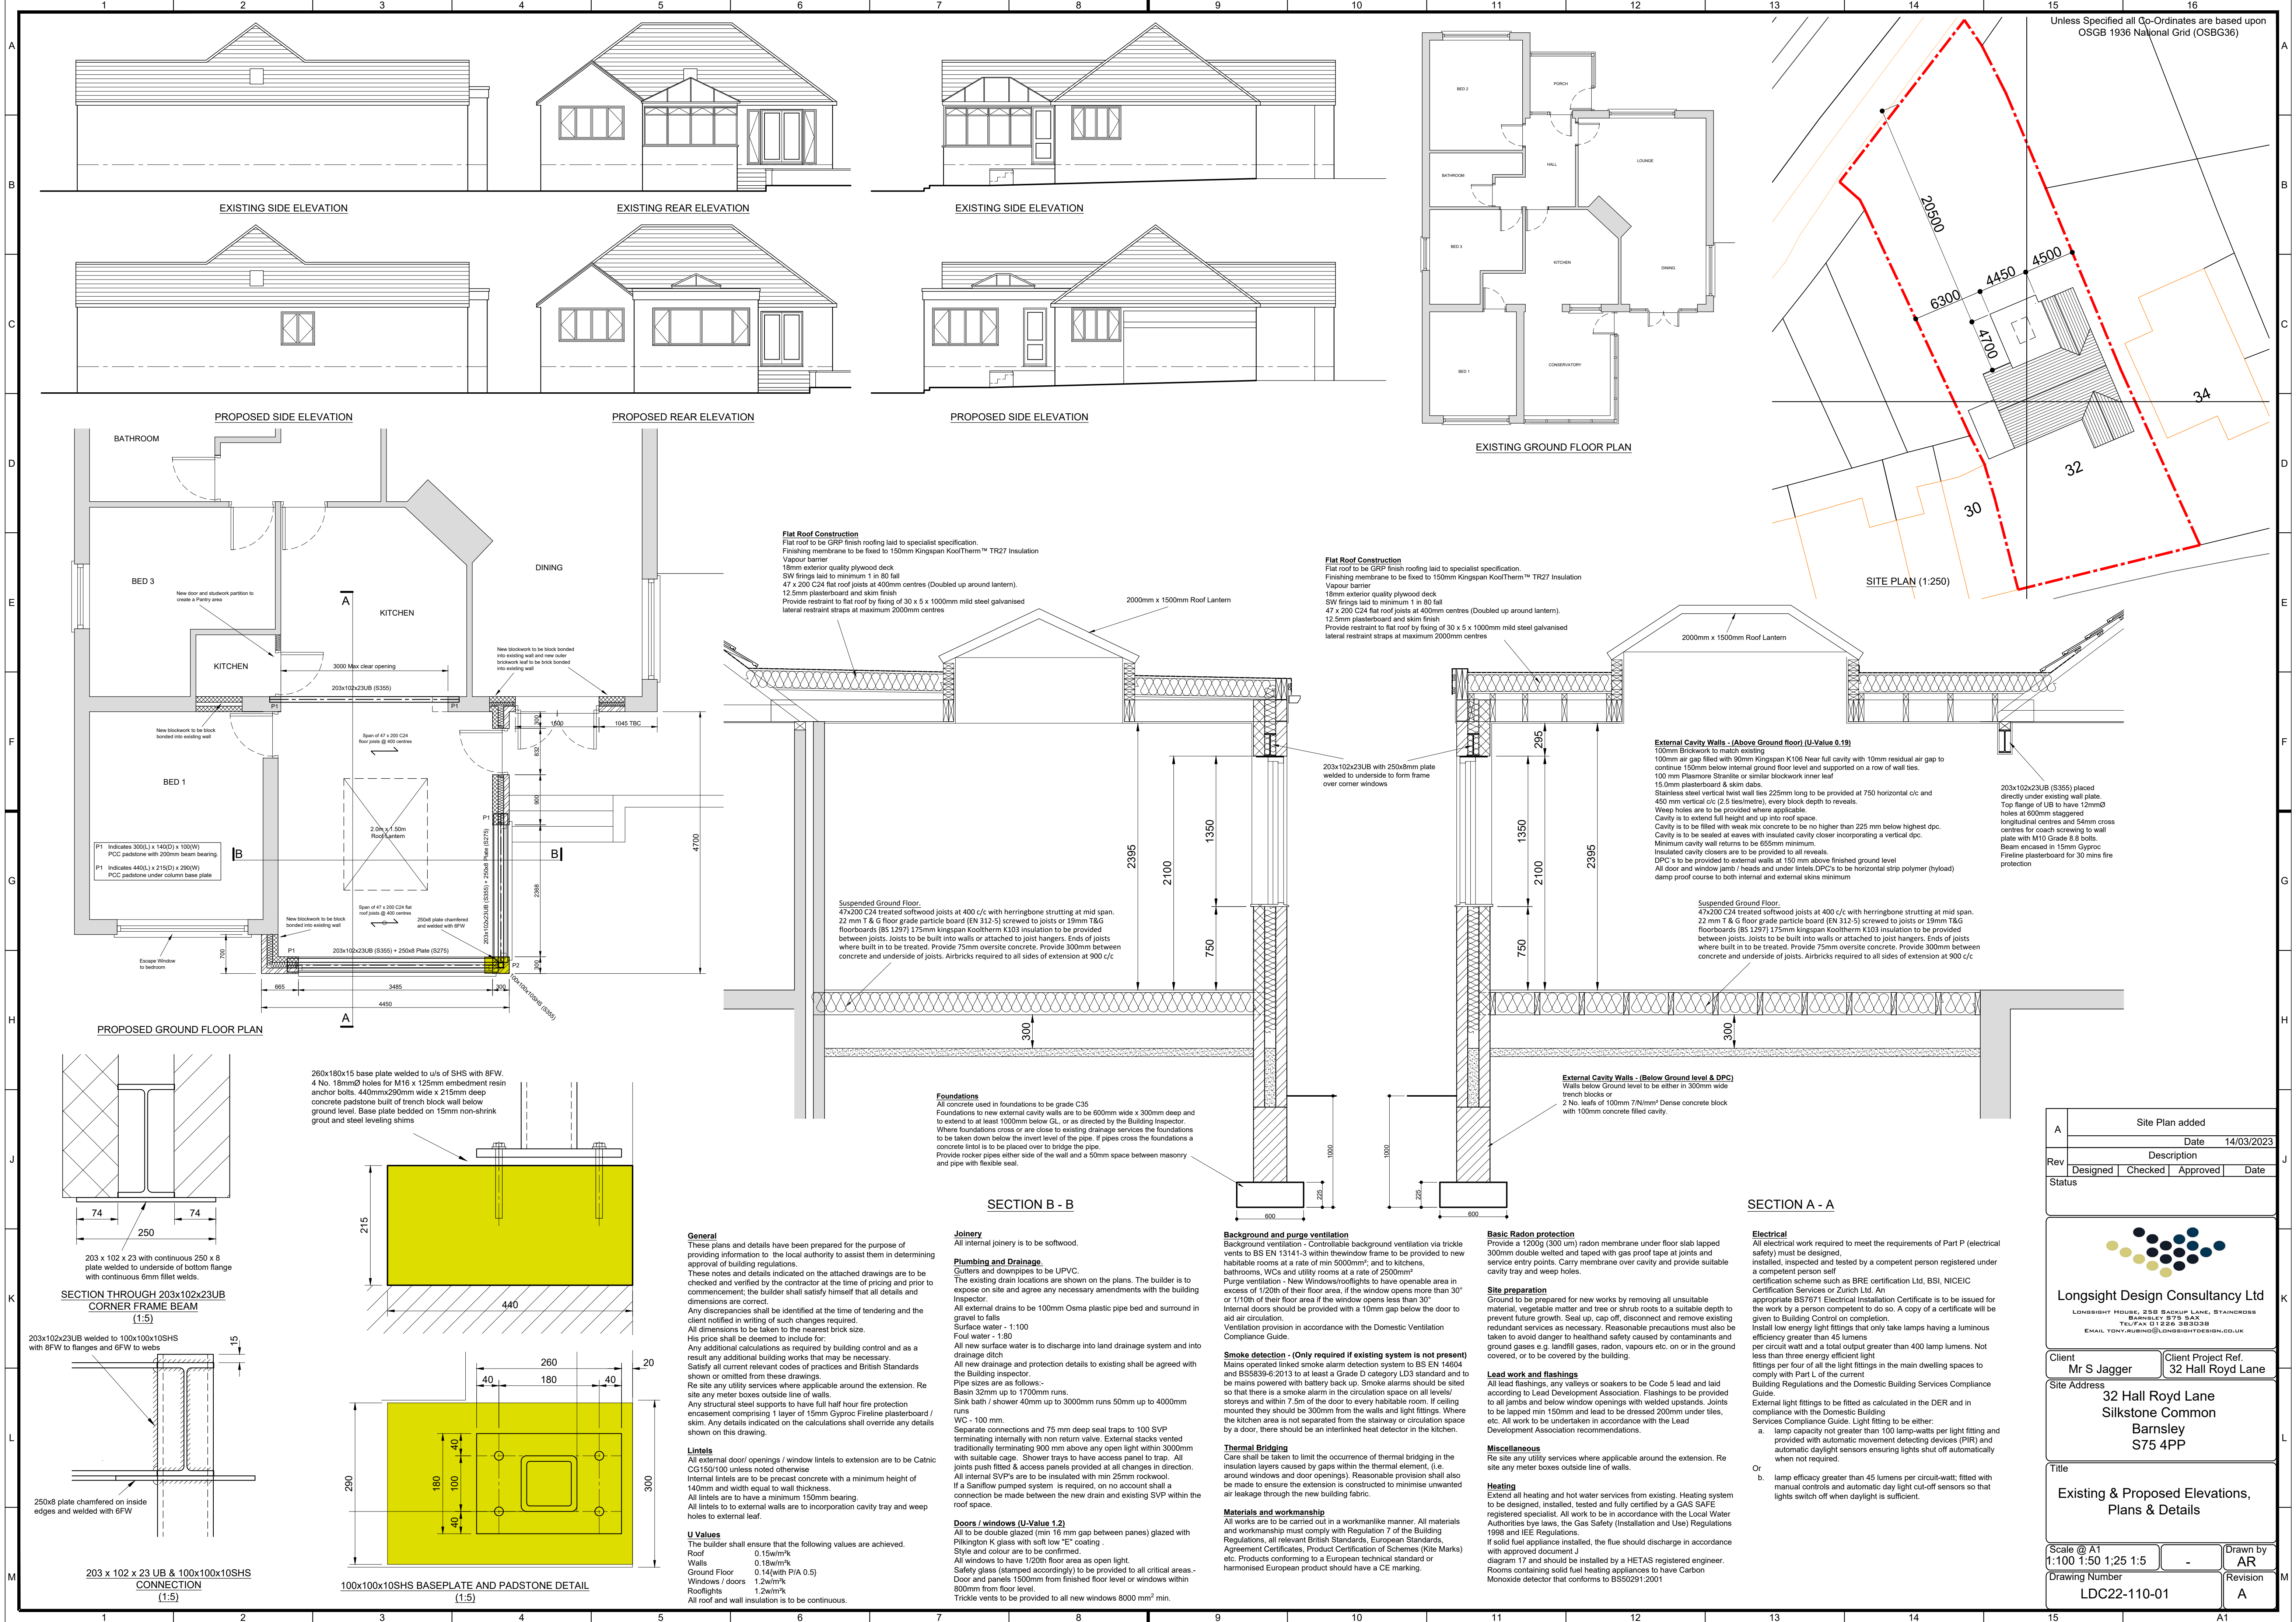

Unless Specified all Co-Ordinates are based upon
OSGB 1936 National Grid (OSBG36)

A	Site Plan added			
	Date			14/03/2023
Rev	Description			
	Designed	Checked	Approved	Date
Status				

Longsight Design Consultancy Ltd

LONGSIGHT HOUSE, 288 BACKUP LANE, STAINCROSS
BARNESLEY S75 5AX
TEL/FAX 01225 383038
EMAIL TONY.RUBING@LONGSIGHTDESIGN.CO.UK

Client	Mr S Jagger	Client Project Ref.	32 Hall Royd Lane
Site Address	32 Hall Royd Lane Silkstone Common Barnsley S75 4PP		

Title

Existing & Proposed Elevations,
Plans & Details

Scale @ A1	1:100 1:50 1:25 1:5	Drawn by	AR
Drawing Number	LDC22-110-01	Revision	A