






front elevation

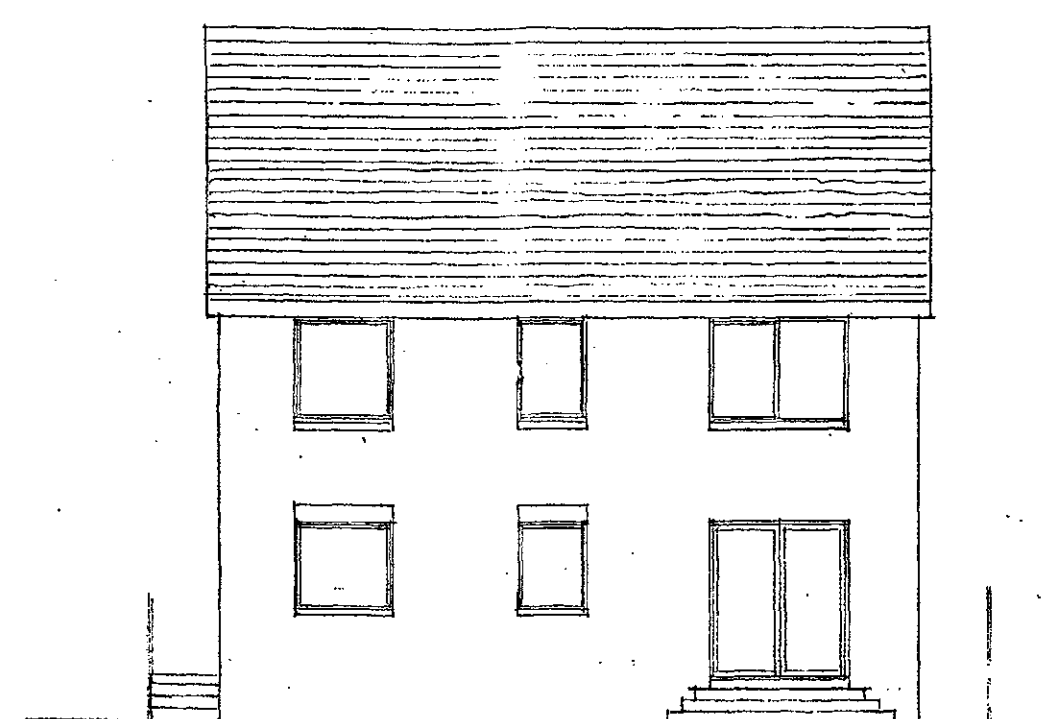


rear elevation

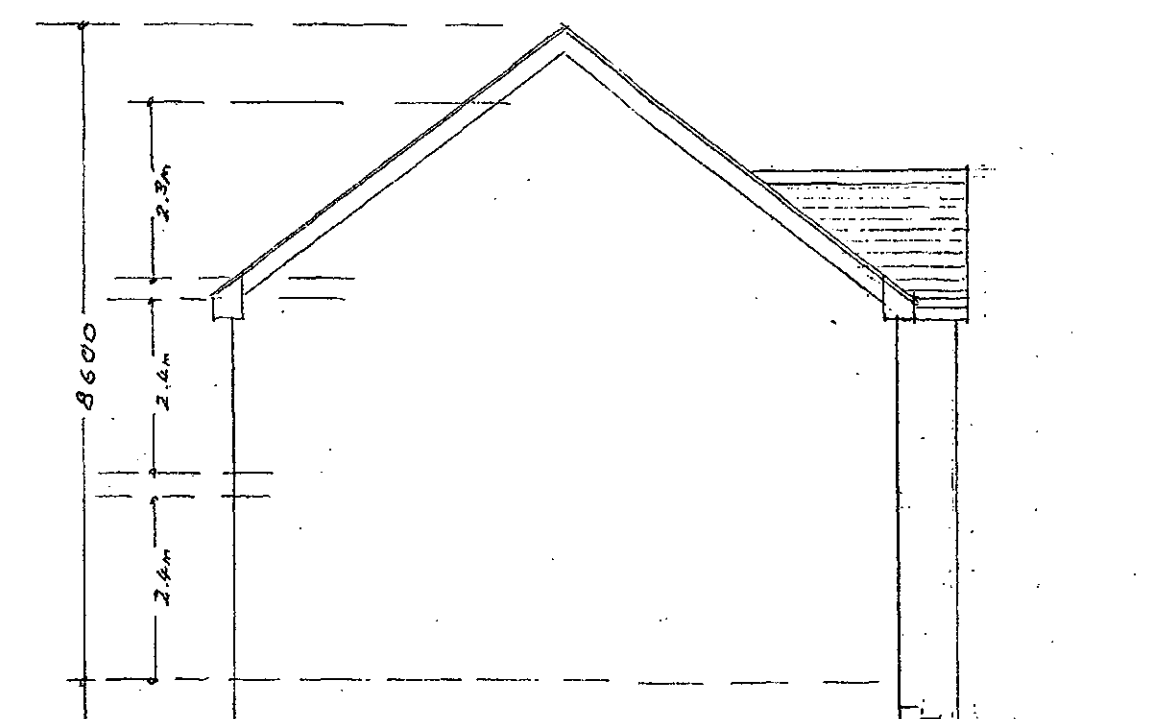


side elevation

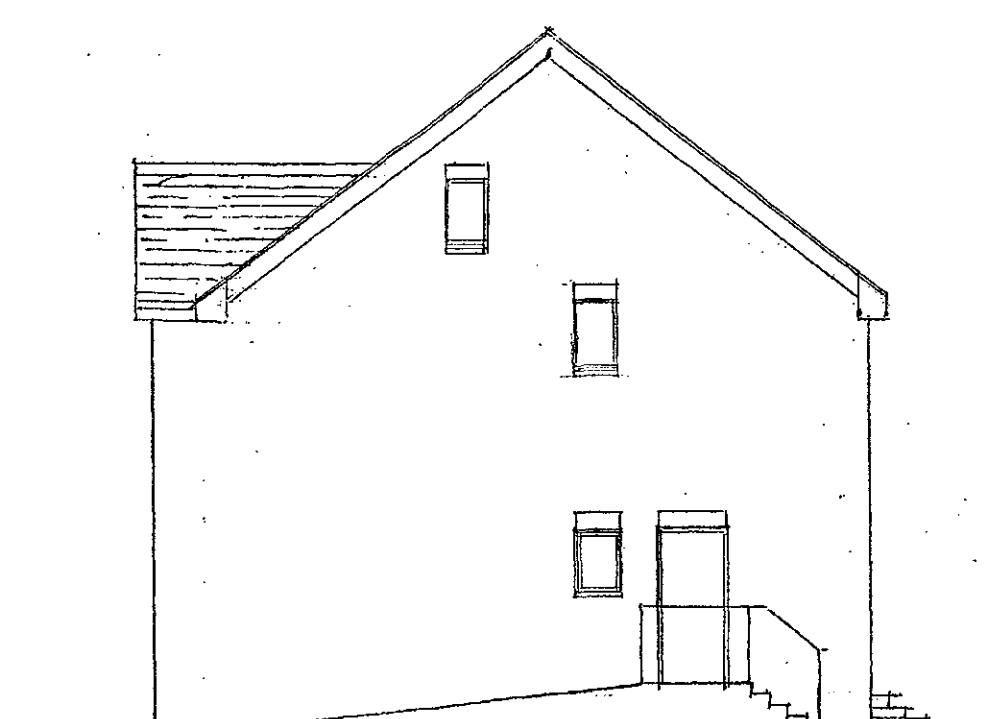


side elevation

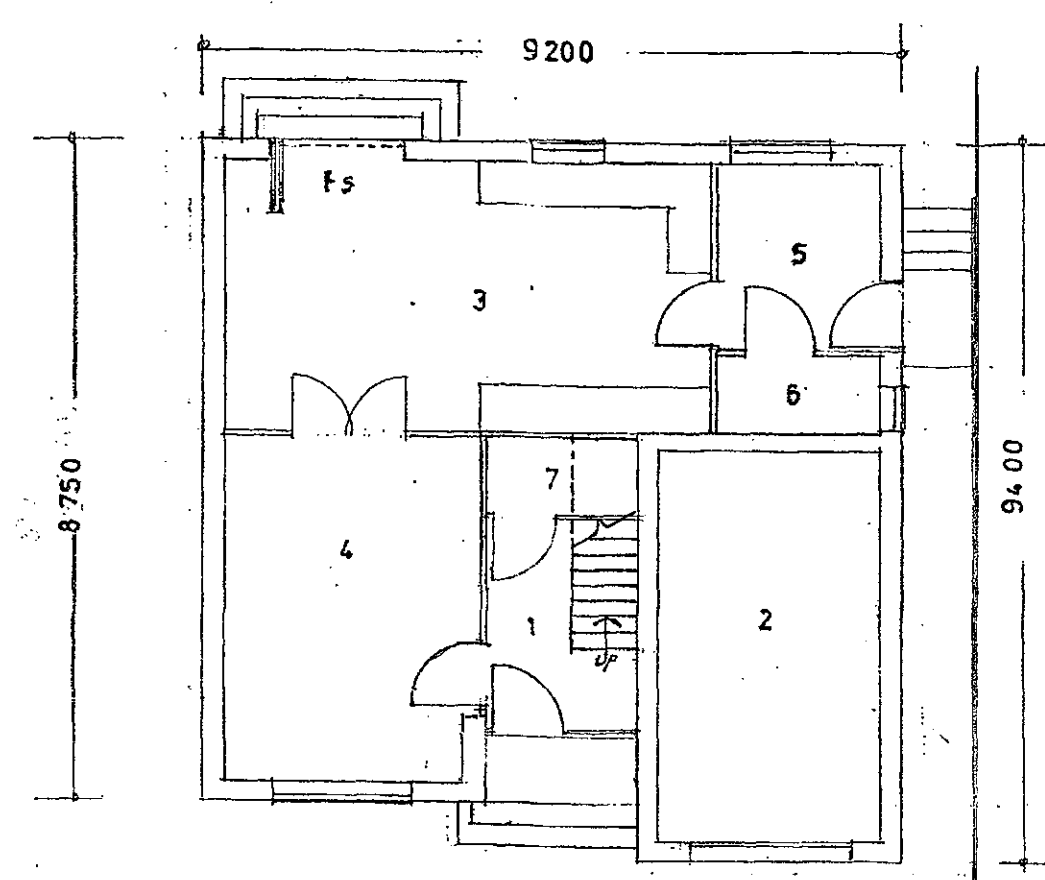

GROUND FLOOR PLAN

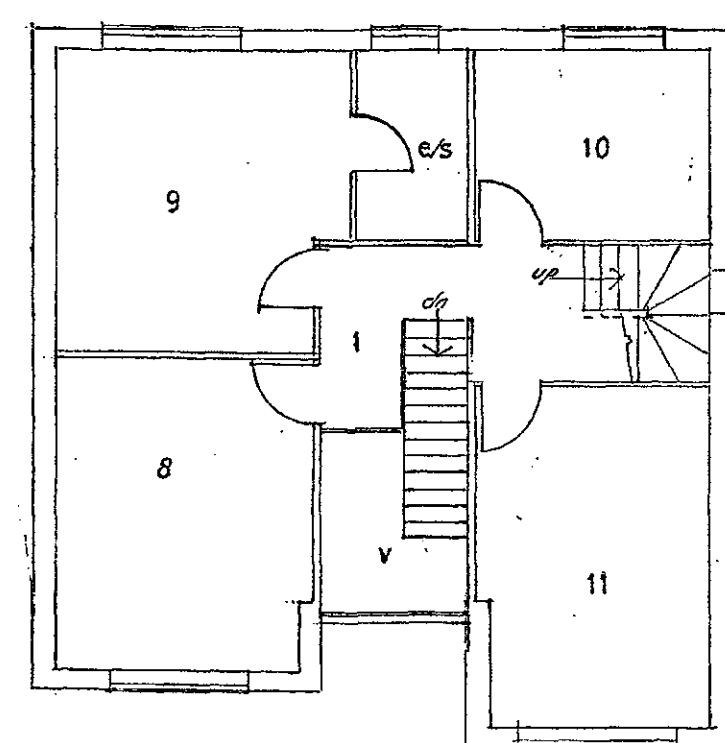

FIRST FLOOR PLAN

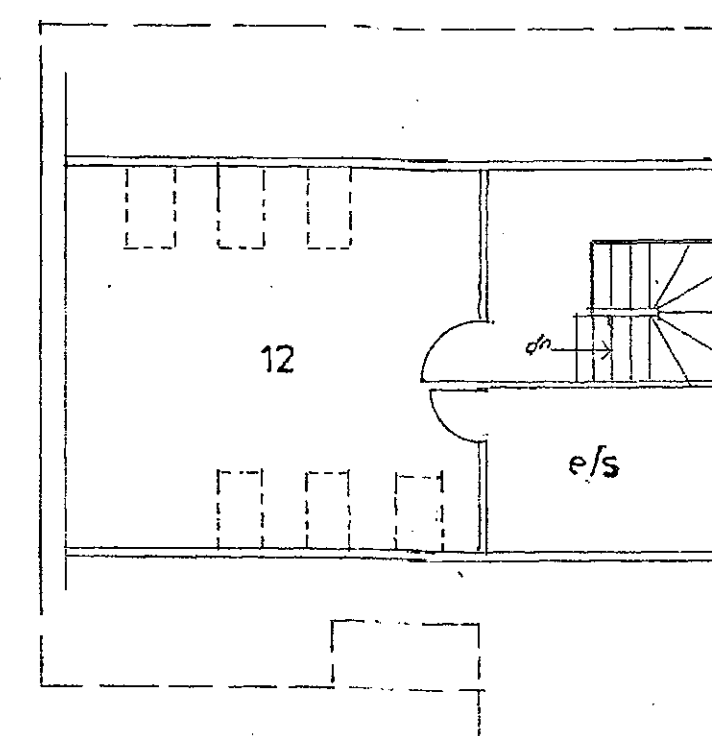

ATTIC FLOOR PLAN

KEY TO ROOMS & SIZES W x D in Metres

1	RECEPTION	1900	X	2900
2	GARAGE	3000	X	5400
3	KITCHEN / FAMILY	6400	x	3600
4	LOUNGE	3300	X	4600
5	UTILITY	2100	x	2400
6	WC	2100	x	1000
7	STORE	1900	x	1000
8	BEDROOM	3300	x	4100
9	BEDROOM	3900	x	4000
10	BATHROOM	3000	X	2400
11	BEDROOM	3100	x	4500
12	MULTI-PURPOSE	5400	X	5000

e/s En/suite

fs Folding Sliding doors

v Void

MATERIALS

Walls	Brick Tuscan Brown
Roof	Sandtoft New Generation Antique Slate
Windows/ Doors	Grey powderised Aluminium
Rain-water Goods	Black powderised Aluminium

AMENDMENTS

DATE	NO.	DESCRIPTION

PROPOSED DETACHED HOUSE WITH INTEGRAL GARAGE
PLOT 5 for Mr & Mrs D & R Green at
LOWFIELD FARM, LOWFIELD FARM CLOSE
BOLTON UPON DEARNE ROTHERHAM S63 8GY

GENERAL ARRANGEMENT DRAWING NO. 821/PLOT5/1 SCALE 1 : 100

Aug 2019

Gordon Stephenson Chartered Architect RIBA
10 Parkwood Rise Barnby Dun Doncaster DN3 1LY
Tel 01302 891411 email stevenson_g3@sky.com