



### GROUND FLOOR PLAN

SCALE 1:50

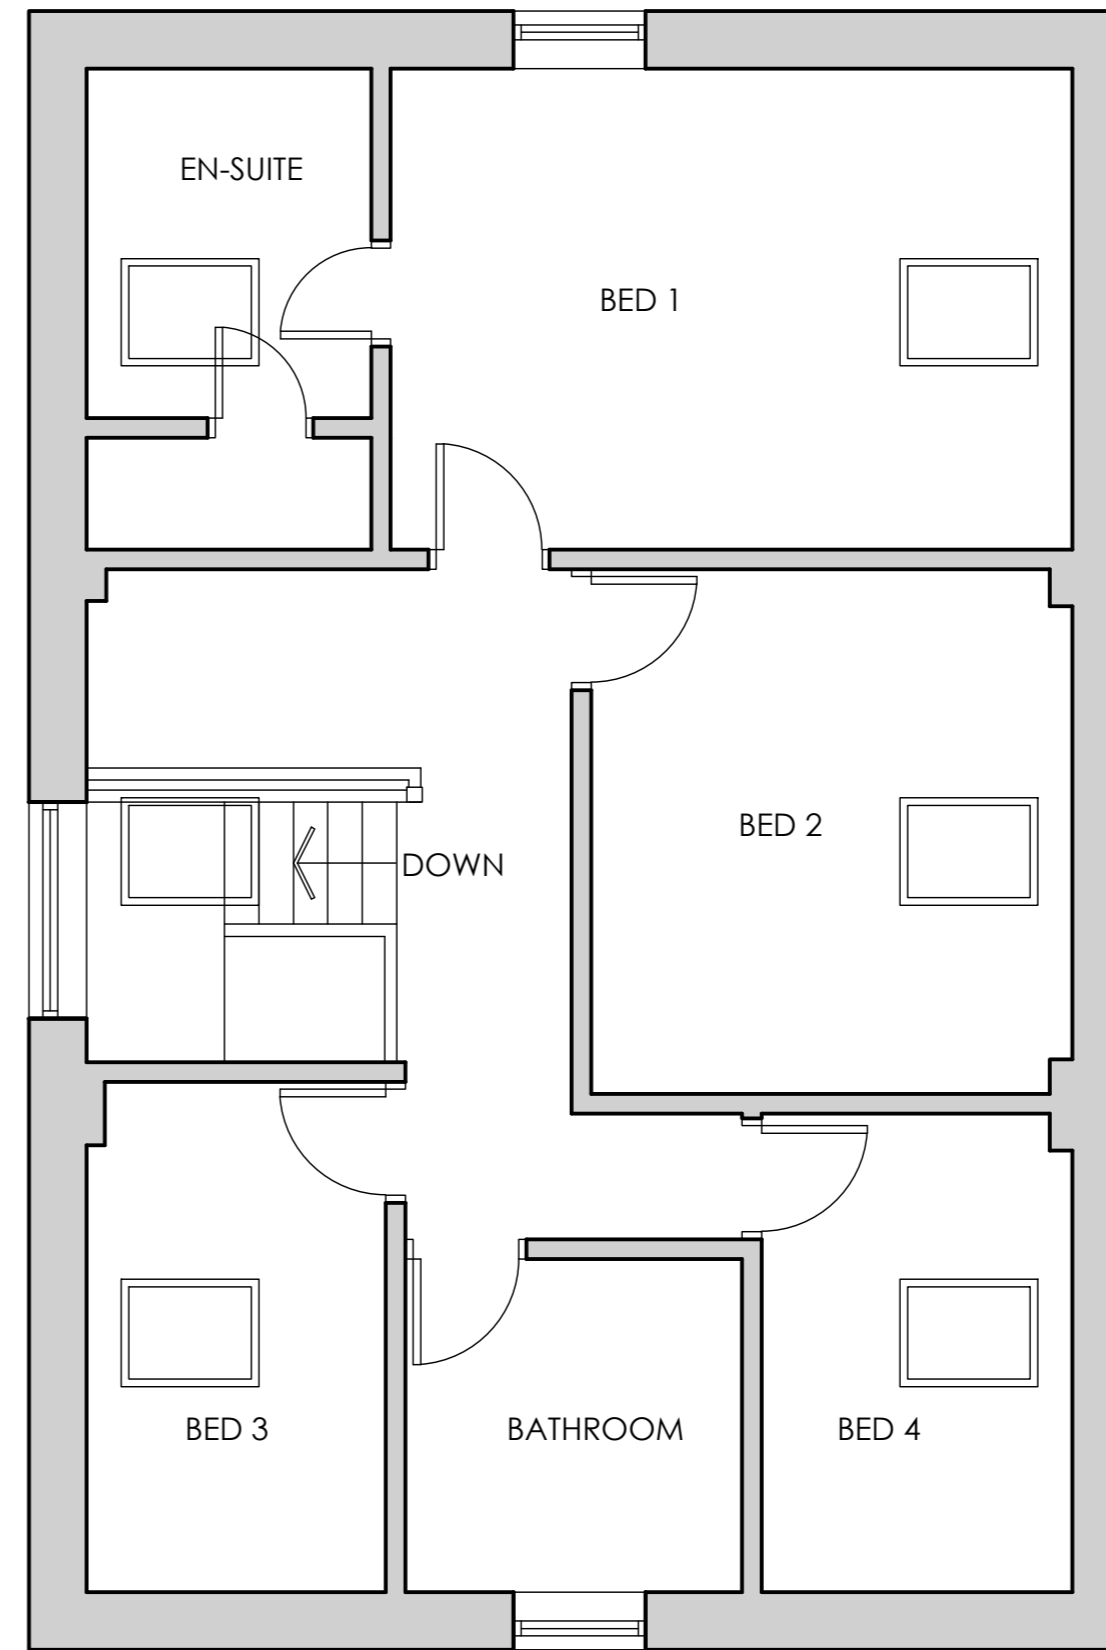

### FIRST FLOOR PLAN

SCALE 1:50

|   |  |   |  |   |  |
|---|--|---|--|---|--|
|        |  | 8 MORSTON BUSINESS PARK,<br>WHALEY ROAD, BARUGH GREEN,<br>BARNSELEY,<br>S75 1HQ |  | Phone: 01226 208482<br>Fax: 01226 283030<br>Email: info@whiteaguspартnership.co.uk<br>Web: www.whiteaguspартnership.co.uk |  |
| ARCHITECTURAL SERVICES AND SURVEYORS  |  |   |  | Client:<br>BARNSELEY HOSPICE  |  |
| Project:<br>PROPOSED CHANGE OF USE AT<br>DOG HOUSE FARM, CAT HILL<br>HOYLANDSWAINE, S36 7JB |  |   |  | Date:<br>OCTOBER 2014   |  |
| Drawing Title:<br>FLOOR PLANS   |  |   |  | Scale:<br>1:50 @ A2   |  |
| Ref.<br>14-043  |  |   |  | Dwg. No.<br>02  |  |
| Date  |  | Suffix  |  | Description   |  |
|   |  |   |  |   |  |