




L [0] 32 South West Elevation

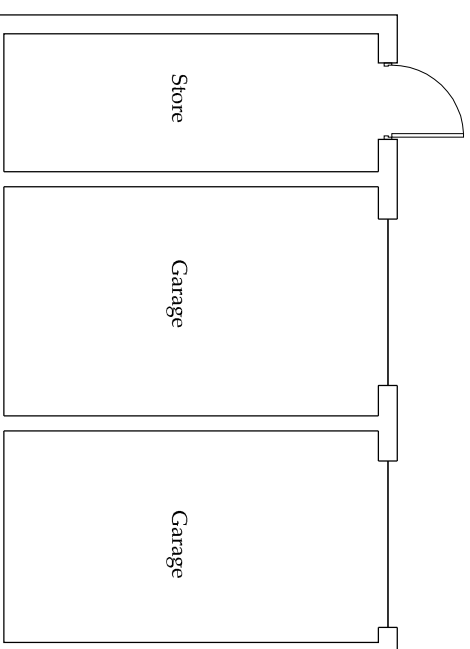


L [0] 05 Plan

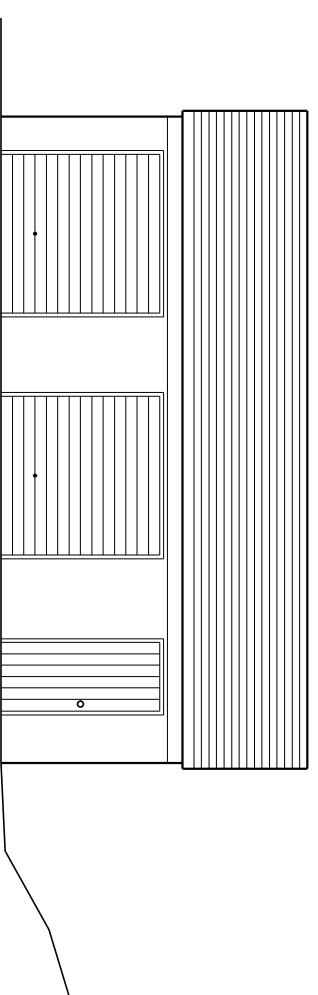


L [0] 33 North East Elevation

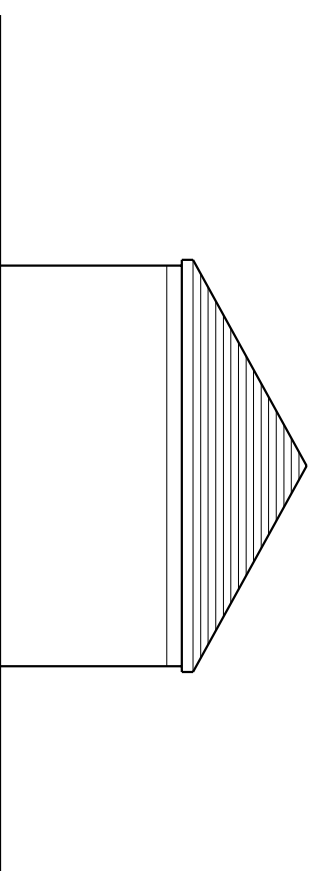

L [0] North West Elevation

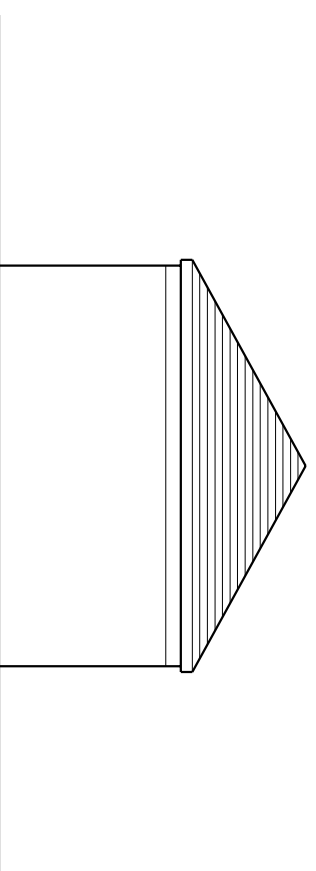

L [0] 35 South East Elevation

 

Scale

| Revision | Description | Date |
|----------|-------------|------|
|          |             |      |

Do not scale from this drawing.  
Any errors, omissions and discrepancies to be reported to the Architects as soon as they are discovered and instruction sought before proceeding.

|                 |          |
|-----------------|----------|
| Drawing Status: | PLANNING |
|-----------------|----------|



Maplewell Care Home  
Barnsley

Proposed Garage Unit  
Plans and Elevations

ALSTON  
MURPHY  
ASSOCIATES  
architects  
planning & interiors

17 Colquhoun Street  
Newcastle upon Tyne  
NE1 5BE  
Tel: 0191 231 2020  
Fax: 0191 231 0199  
mfa@alstonmurphy.com

Scale: 1:100 @ A3 Date: June '11  
Drawn: OC Auth:  
1535 L[0] 05/32-35