

Notes:

PLANNING DRAWINGS, NOT TO BE USED FOR BUILDING REGULATIONS OR CONSTRUCTION PURPOSES  
COPYRIGHT OF THIS DRAWING BELONGS TO DESIGNSPACE ARCHITECTS, STRICTLY NO COPYING, HIRING OR  
LENDING WITHOUT AUTHORISATION

Revision: --

Revision List:



Project /Client: 28 Southview Rd/ Taylor

Drawing Title: Site Elevations - Proposed


Drawing Number: 2078/TP/006

Scale at A1: 1:100


Date: Sept 20




Plots 4&5 North Elevations

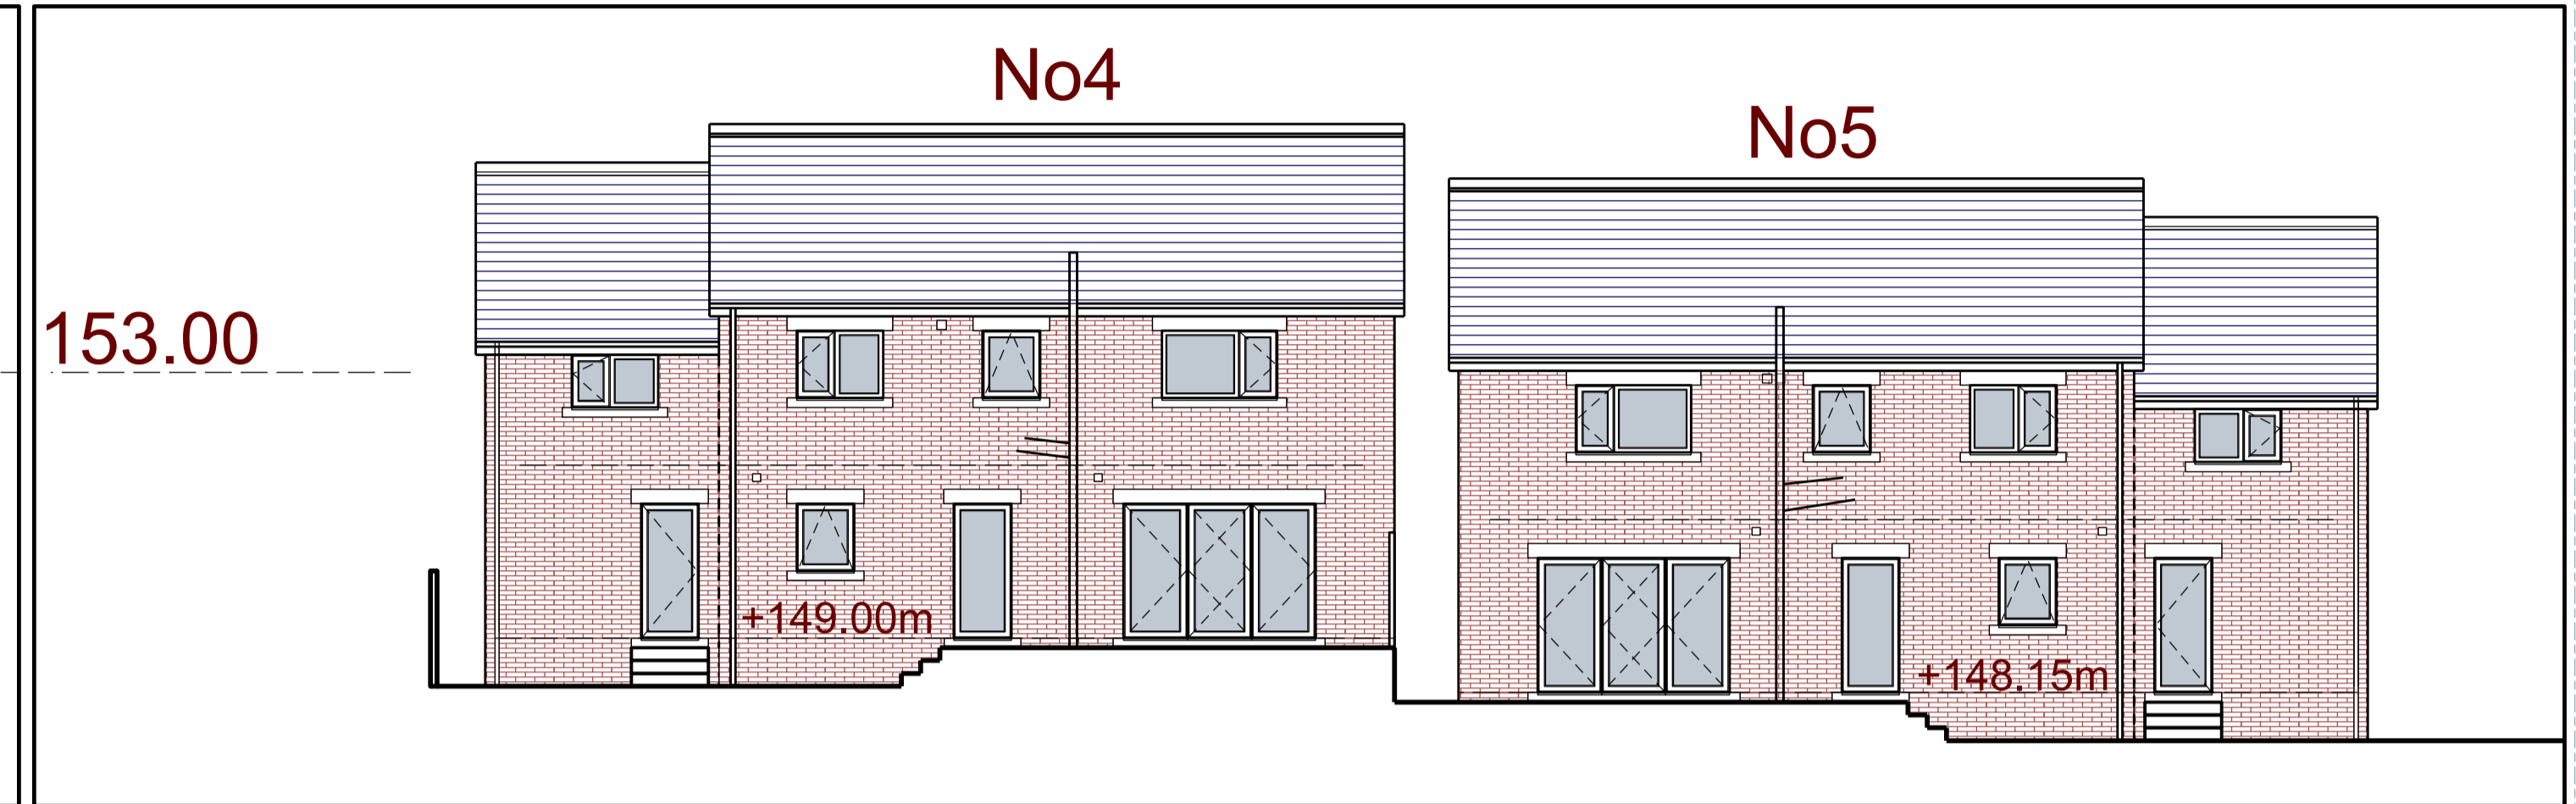

Plots 4&5 South Elevations

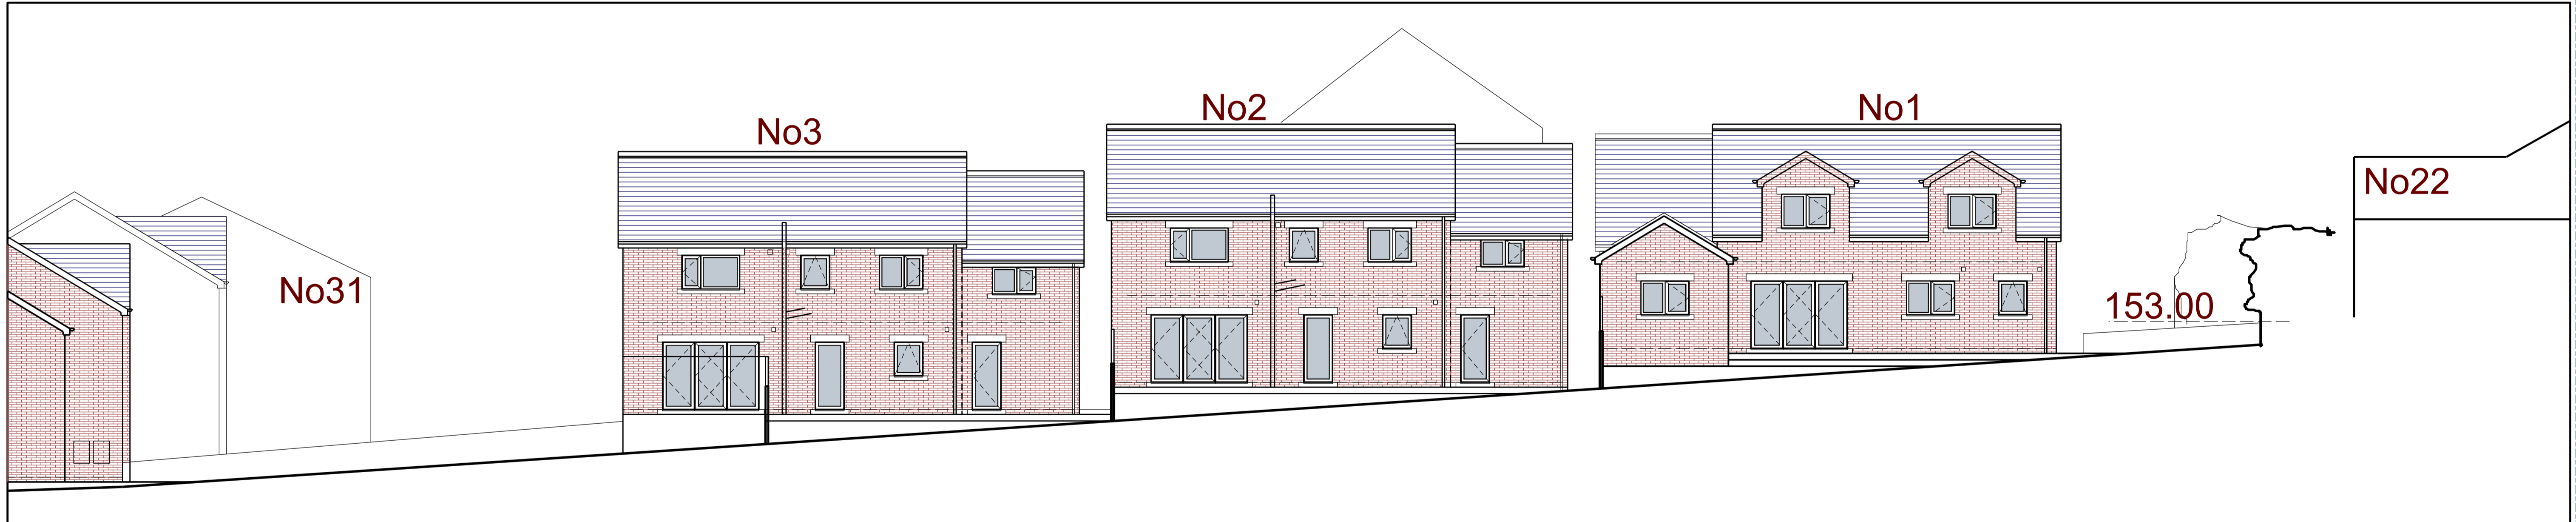

Plots 1,2&3 East Elevations

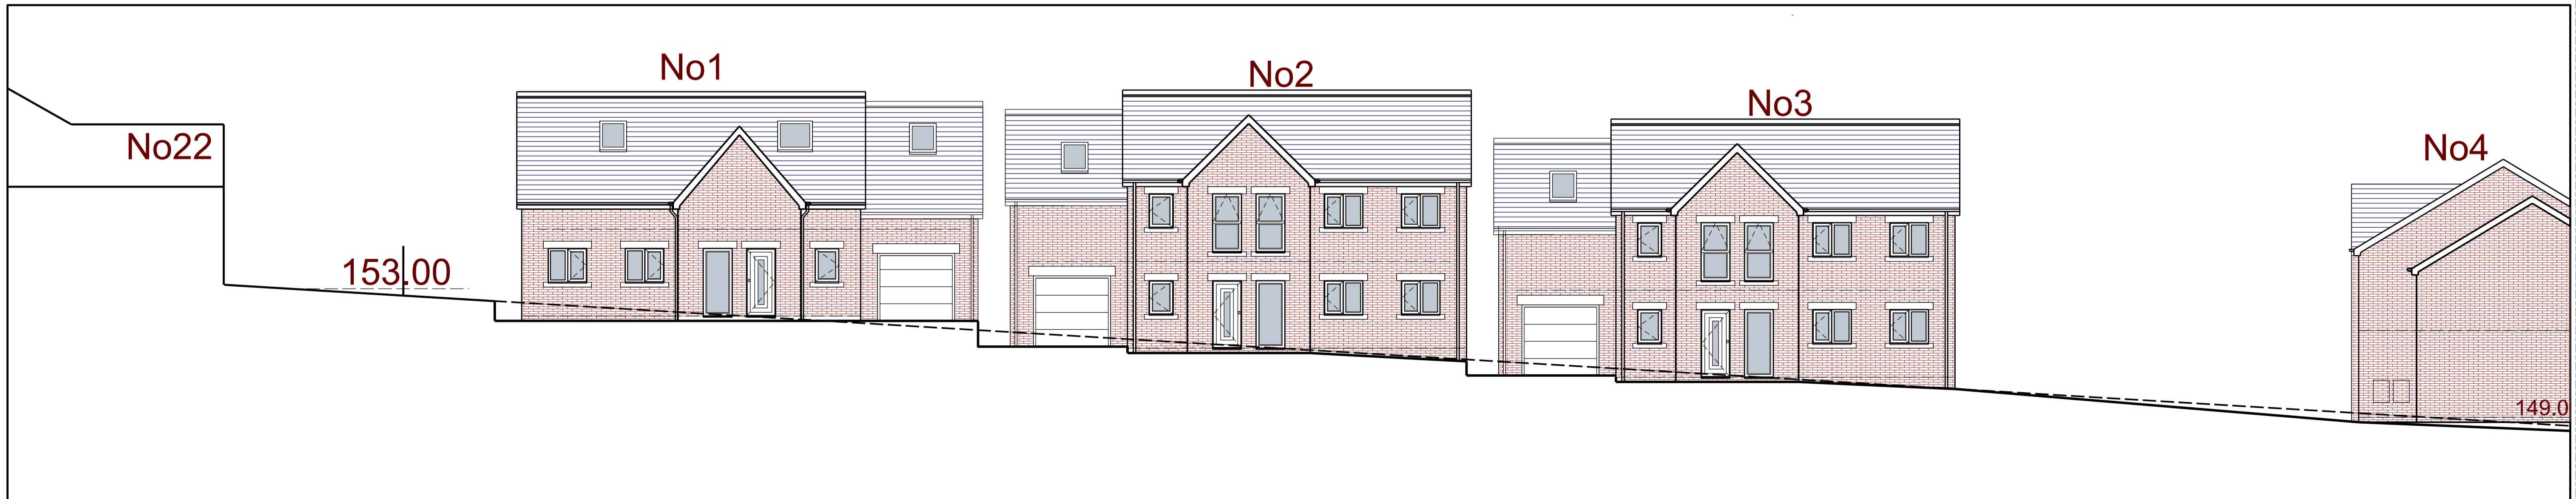

Plots 1,2&3 West Elevations