
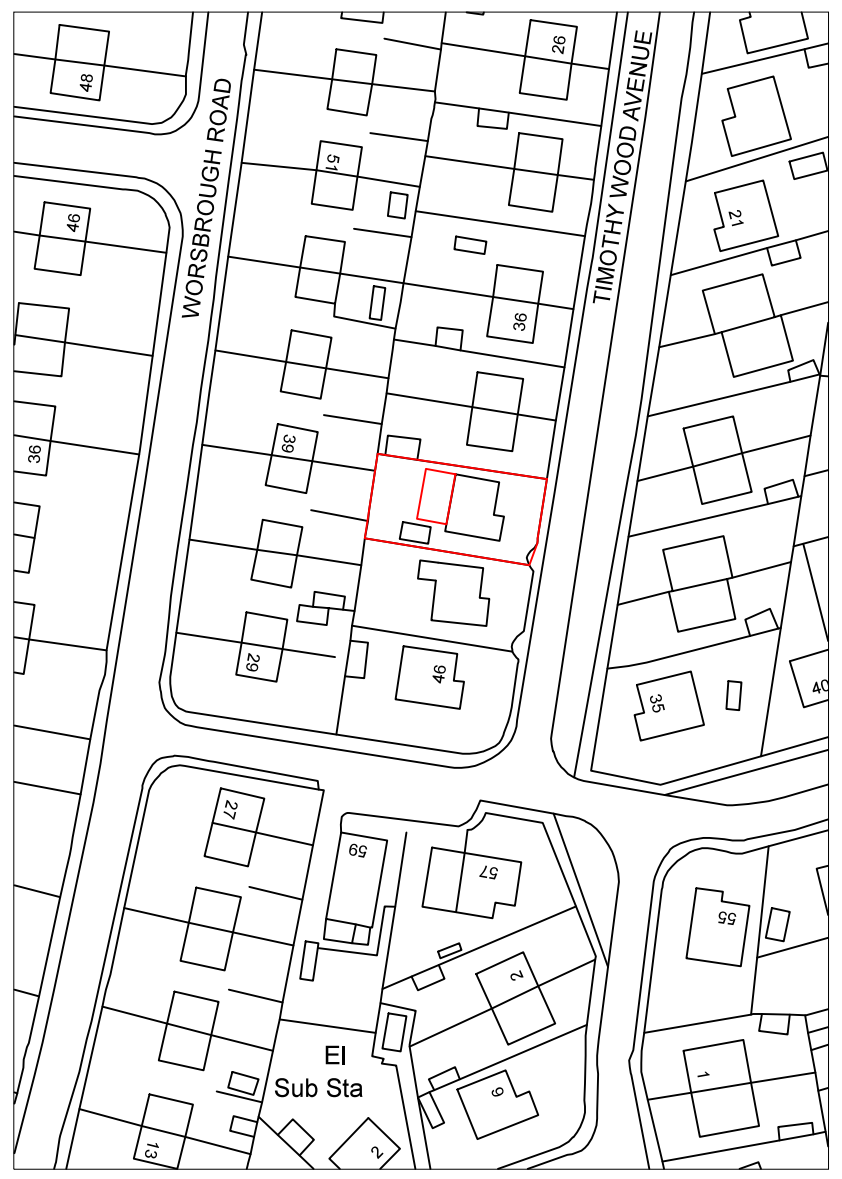



|             |         |
|-------------|---------|
| Drawing No. | Rev No. |
| MPM001 -001 |         |

DO NOT SCALE: Contractor to check all dimensions and report any omissions or errors

**NOTES**

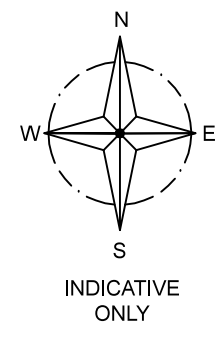

LOCATION PLAN  
SCALE 1:1250 AT A3

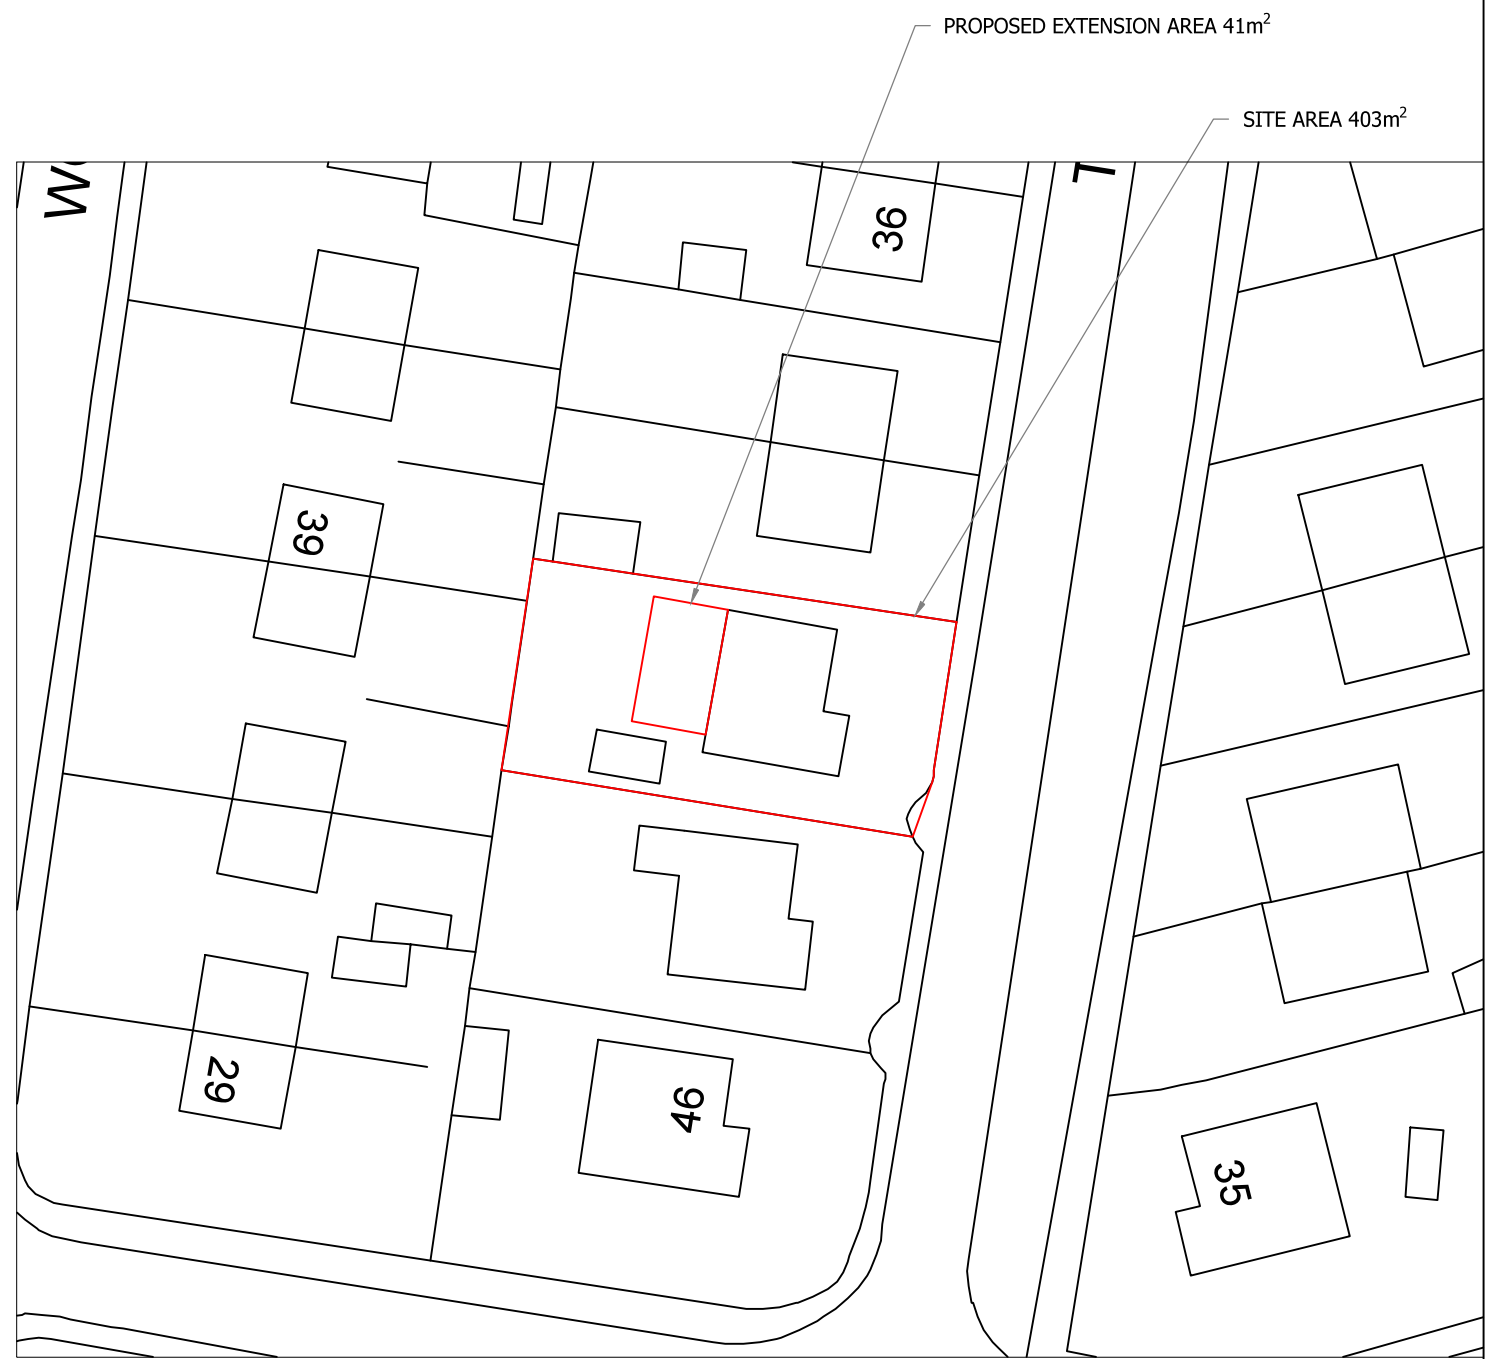

SITE PLAN  
SCALE 1:500 AT A3

| Rev | Description | By | Chk | App | Date |
|-----|-------------|----|-----|-----|------|
|-----|-------------|----|-----|-----|------|

JRB DESIGNS Ltd  
1 Saville Road  
Cudworth  
Barnsley  
S72 8LT  
Tel: 01226 383542  
Fax: 01226 380078  
Mob: 07970 541192  
Email: john@jrbdesigns.co.uk  
This drawing is copyright. © jrbdesigns Ltd.

Client **MR. P**

Drawing Title **SITE PLANS**

Address **42 TIMOTHY WOOD AVENUE  
BIRDWELL  
BARNSELY  
S70 5RX**

Project Title: **PROPOSED SINGLE STOREY  
REAR EXTENSION**

Purpose of Issue: **CONSTRUCTION**

Drawing Status **FIRST ISSUE**

|                              |                           |                                   |
|------------------------------|---------------------------|-----------------------------------|
| Scale at A3<br>AS SHOWN      | Drawn By<br>JRB           | Date<br>23/01/2017                |
| Checked By                   | Date<br>23/01/2017        | Approved By<br>Date<br>23/01/2017 |
| Project No.<br><b>MPM001</b> | Drawing No.<br><b>001</b> | Revision<br><b>-</b>              |

APPROVAL  INFORMATION  TENDER  CONTRACT  CONSTRUCTION