




**EXISTING REAR ELEVATION**  
SCALE 1:100

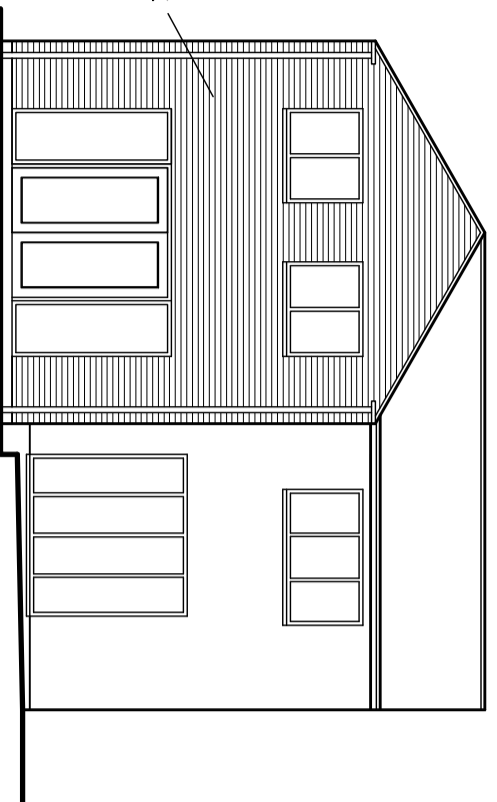

**PROPOSED REAR ELEVATION**  
SCALE 1:100

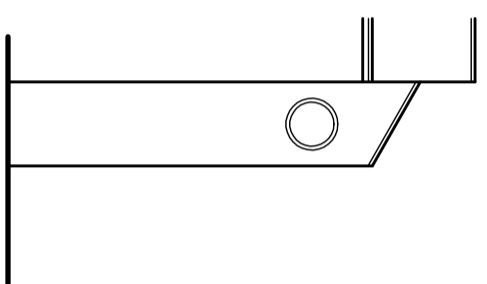


**EXISTING SIDE ELEVATION**  
SCALE 1:100

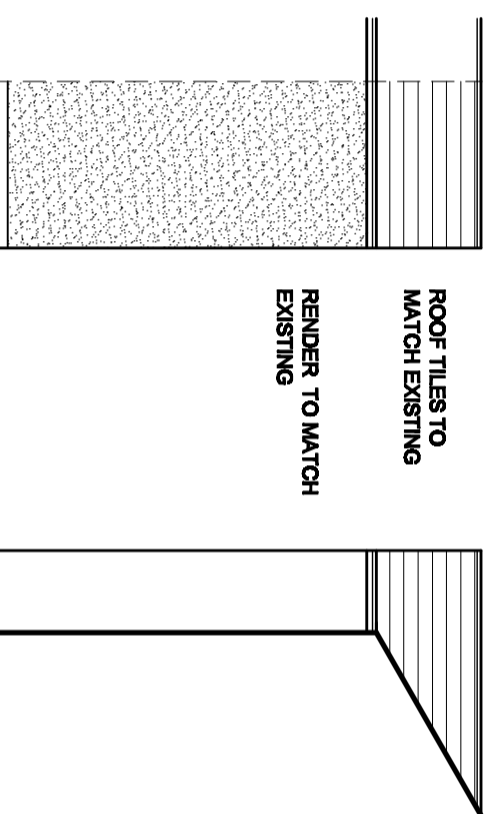


**PROPOSED SIDE ELEVATIONS**  
SCALE 1:100




**SITE PLAN**  
SCALE 1:500

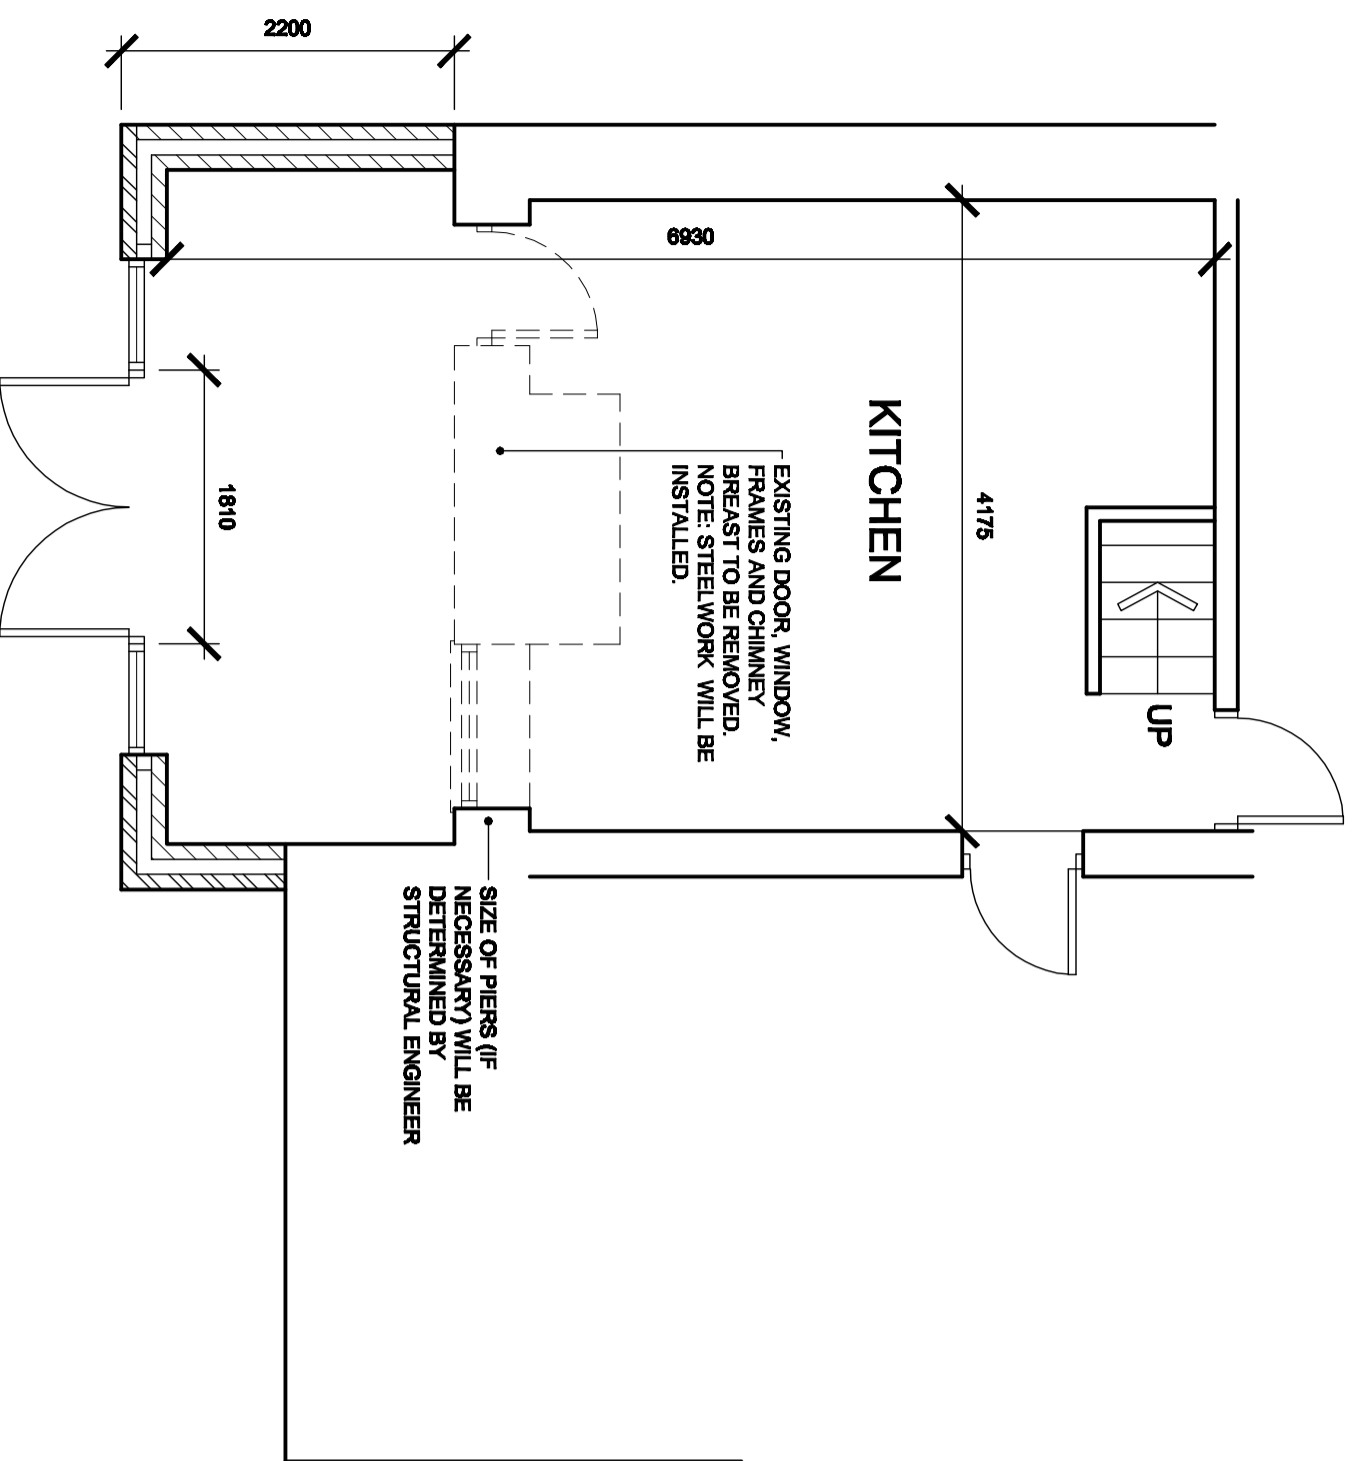

**PROPOSED GROUND FLOOR PLAN**  
SCALE 1:50

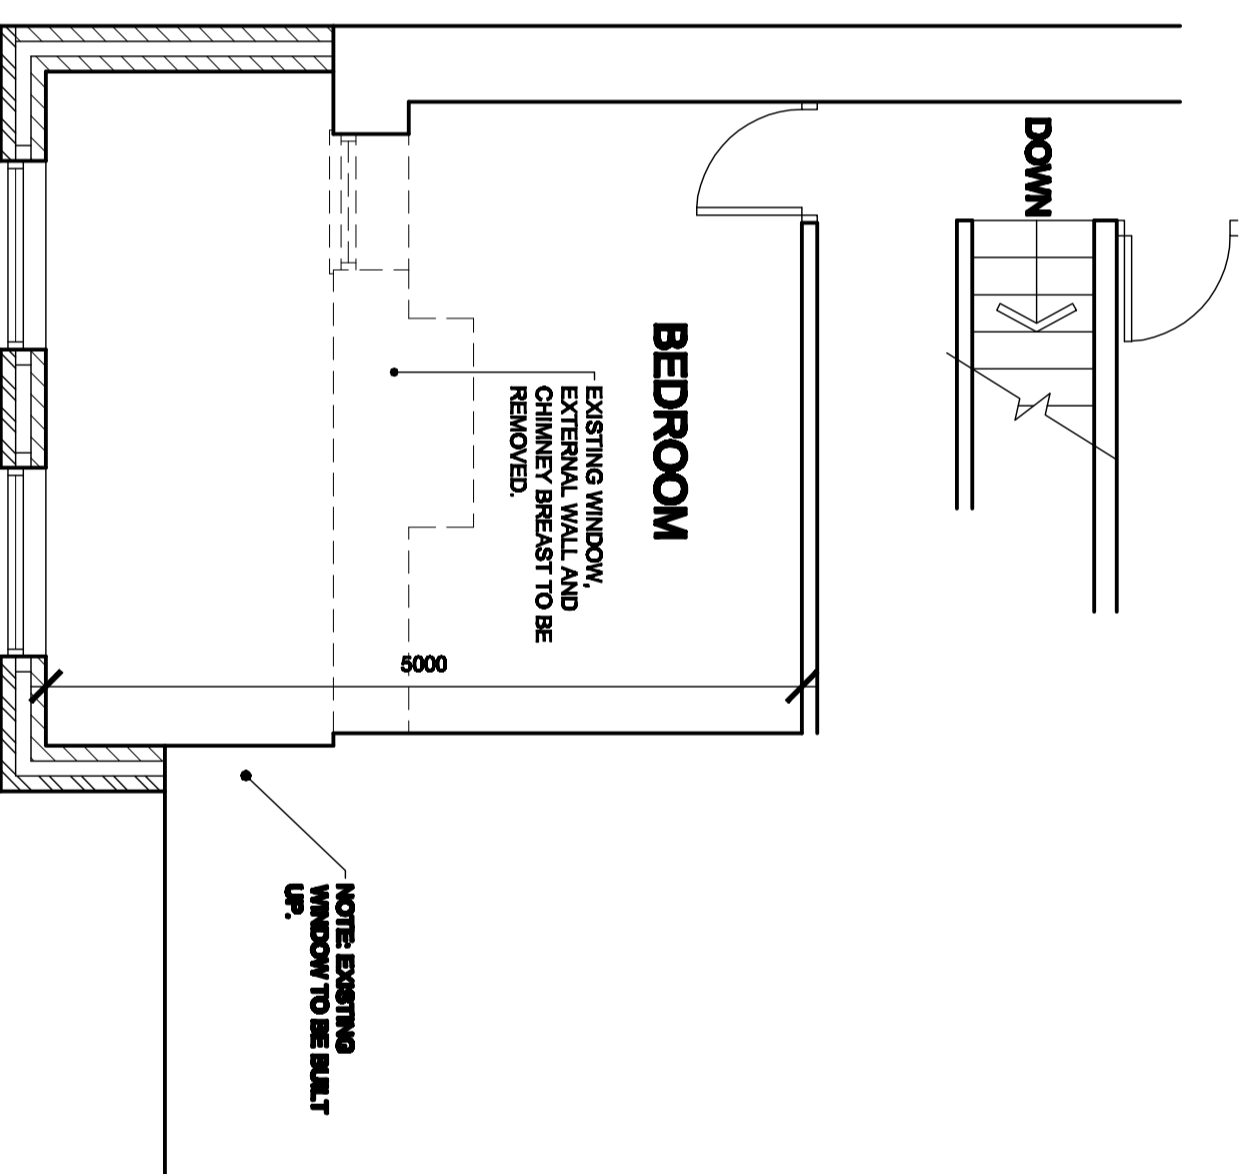

**PROPOSED FIRST FLOOR PLAN**  
SCALE 1:50

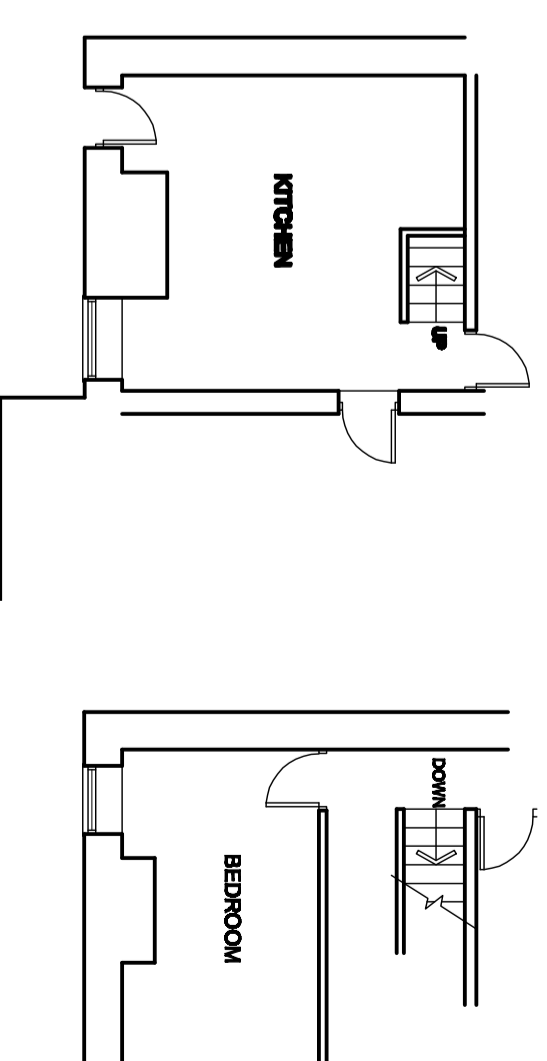

**EXISTING FLOOR PLANS**  
SCALE 1:100

<b>White Agus Partnership</b> Project: PROPOSED EXTENSION AT 21 BAKE HOUSE LANE, BARNSELEY, S16 2SN		Providence Villa, 42 SACCVILLE STREET, S70 2DB SURVEYORS AND BUILDING DESIGN CONSULTANTS	
Drawing Title: <b>PLANS &amp; ELEVATIONS</b>		Client: <b>M R R WILKINSON</b>	
Date: 21-05-12	Scale: 1:50 & 1:100	Date: MARCH 2012	Scale: 1:50 & 1:100
Sheet: A	Rev: A	Ref: 11-116	Dwg. No. 01
Description: REAR EXTENSION REVISED		Description:	