


ALL DIMENSIONS ARE IN mm UNLESS NOTED OTHERWISE

N.G.R | E: 425943 | N: 404492

CONCESSION REQUIRED | NO

NOTES:

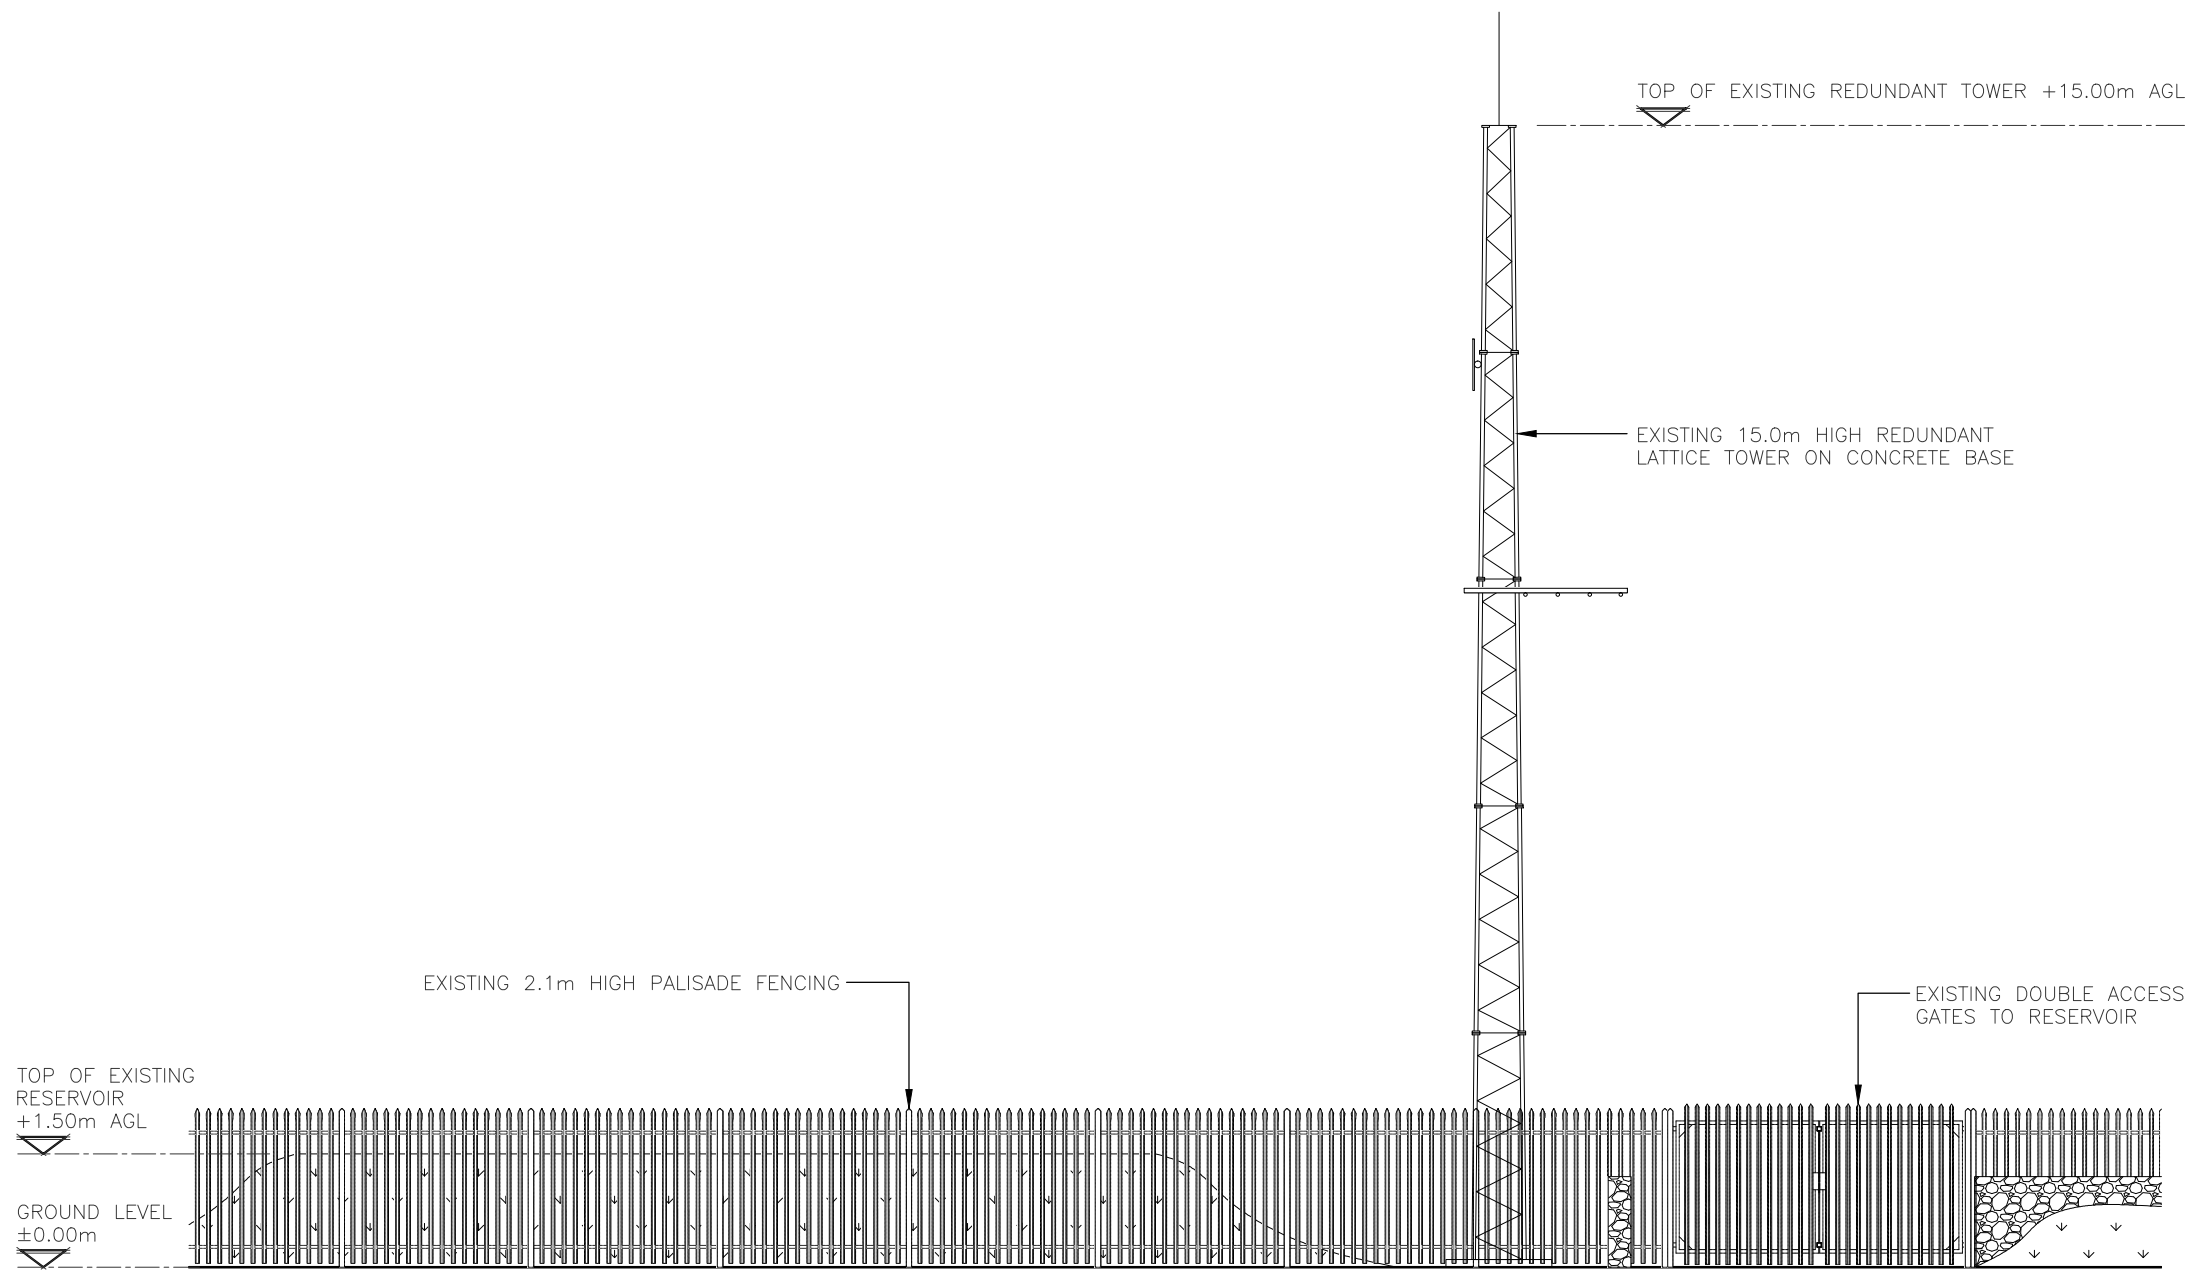

EXISTING SOUTH ELEVATION
(1:100)

A	Issued for Approval	SB	DW	20.09.16
REV	MODIFICATION	BY	CH	DATE

CLARKE telecom
 Unit E, Madison Place, Northampton Road,
 Manchester, M40 5AG
 Tel: 0161 785 4500
 Fax: 0161 785 4501
 Web: www.clarke-telecom.com

O₂
 CTIL - BEACON

Cell Name | Opt.
 HOYLAND SWAINE CLIFFTOP RESERVOIR | -

Cell ID No

CTIL	TEF	VF
235638	080146	N/A

Site Address / Contact Details

BARNSELY ROAD
 HOYLANDSWAINE
 SHEFFIELD
 SOUTH YORKSHIRE
 S36 7HB

Drawing Title:
 EXISTING SITE ELEVATION

Purpose of issue: | Dwg Rev:
 PLANNING | A

Drawing Number: | A
 300

Surveyed By: | Original Sheet Size: | Pack Issue:
 DW | A3 | A

Drawn: | Date: | Checked: | Date: | A
 SB | 20.09.16 | DW | 20.09.16

The drawings comply with TEF & Vodafone Standard ICNIRP guidelines.
 Designed in accordance with CTIL document: SDN0008